




SNEIDING X-X  
1:100

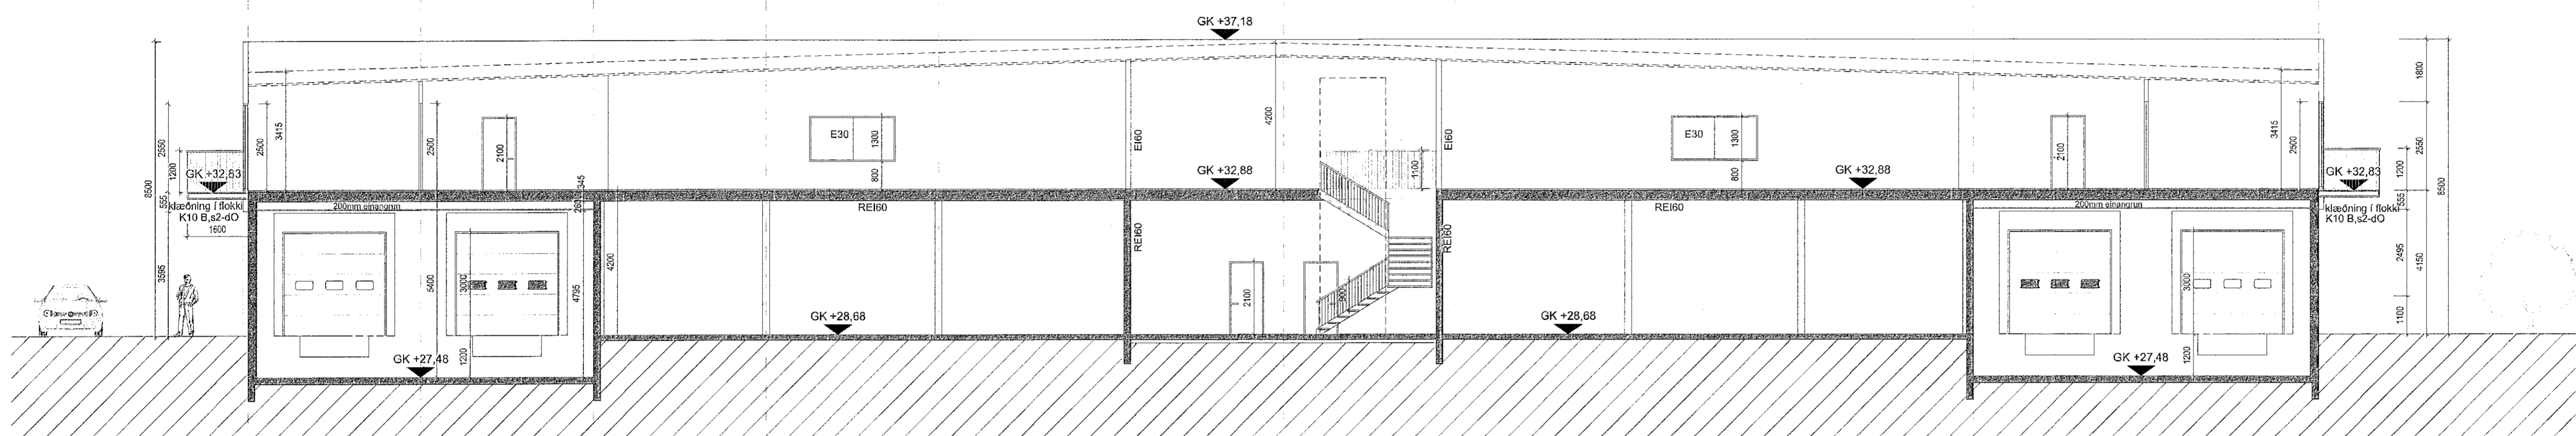

SNEIDING Y-Y  
1:100

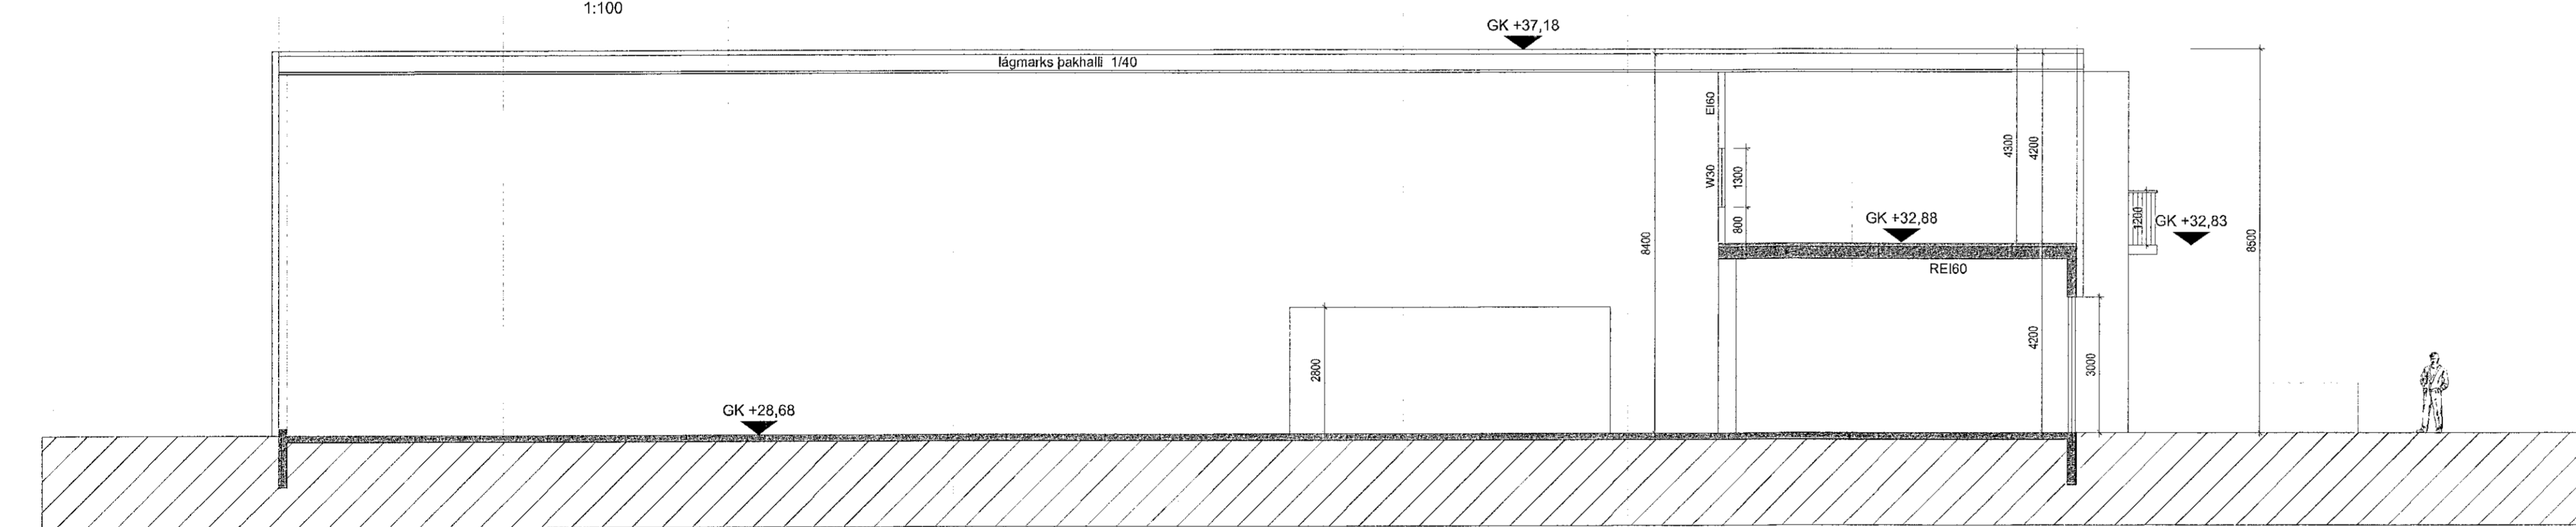

SNEIDING P-P  
1:100

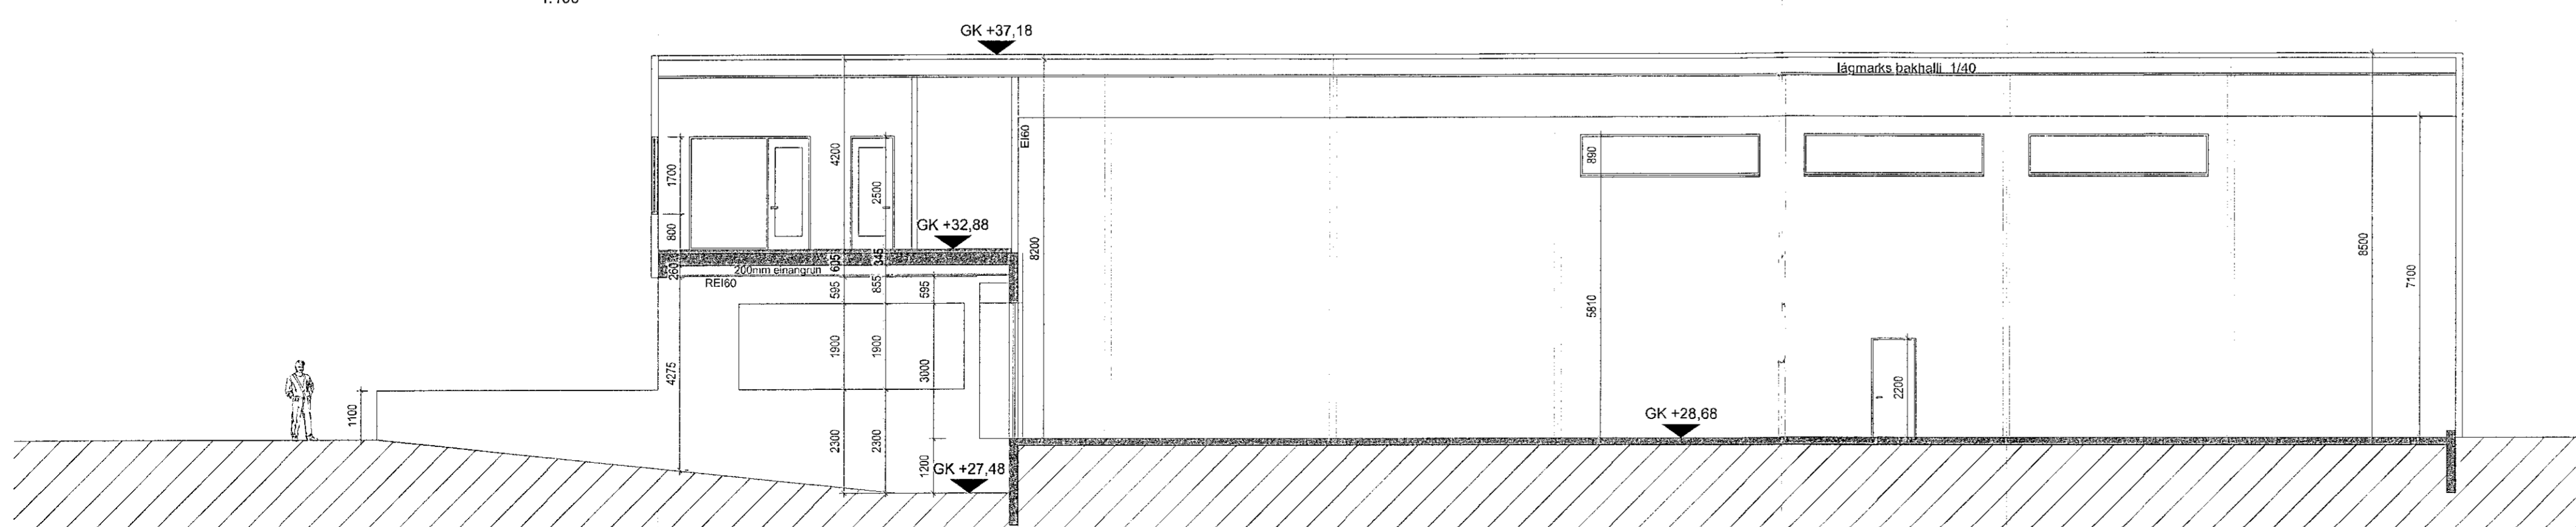

SNEIDING Z-Z  
1:100

Digitally signed by  
Jon M. Halldórsson  
DN: cn=Jon M.  
Halldórsson, o=Hönnun - Skipulag - Ráðgjöf  
E-mail=jon@kjornun.is, c=IS  
Date: 2022.11.04 13:42

BREYTINGAR

NR.	DAGS.	BREYTING	St.
1	04.08.22	breyting á stærð byggingar	
2	04.08.22	breyting á þak	
3	17.08.22	breyting á steyplum gaffveggjum	
4	11.10.22	flötislagir detta út	
5	11.10.22	svaia á gólfum fara útyfir hús	

K.J. ARK. síf 650319-0360  
TEL: 899-3234  
E-MAIL: kjaran@kjornun.is  
jon@kjornun.is

HÖNNUN - SKIPULAG - RÁÐGJÖF  
KJARTAN RAFNSSON FILLÍÐSA 270365-3539  
JÓN M. HALLDÓRSSON BYGGINGAFR. 081162-3509

VERK  
EINHELLA - MHL 01  
HAFNARFJÓRÐUR

TEIKNING  
SNEIDINGAR

KVARÐI  
1:100 A1

DAGS.  
18.05.2022  
TEIKNING  
KR. JMH

TEIKNING NR.  
10-05