



ÚTLIT AUSTUR

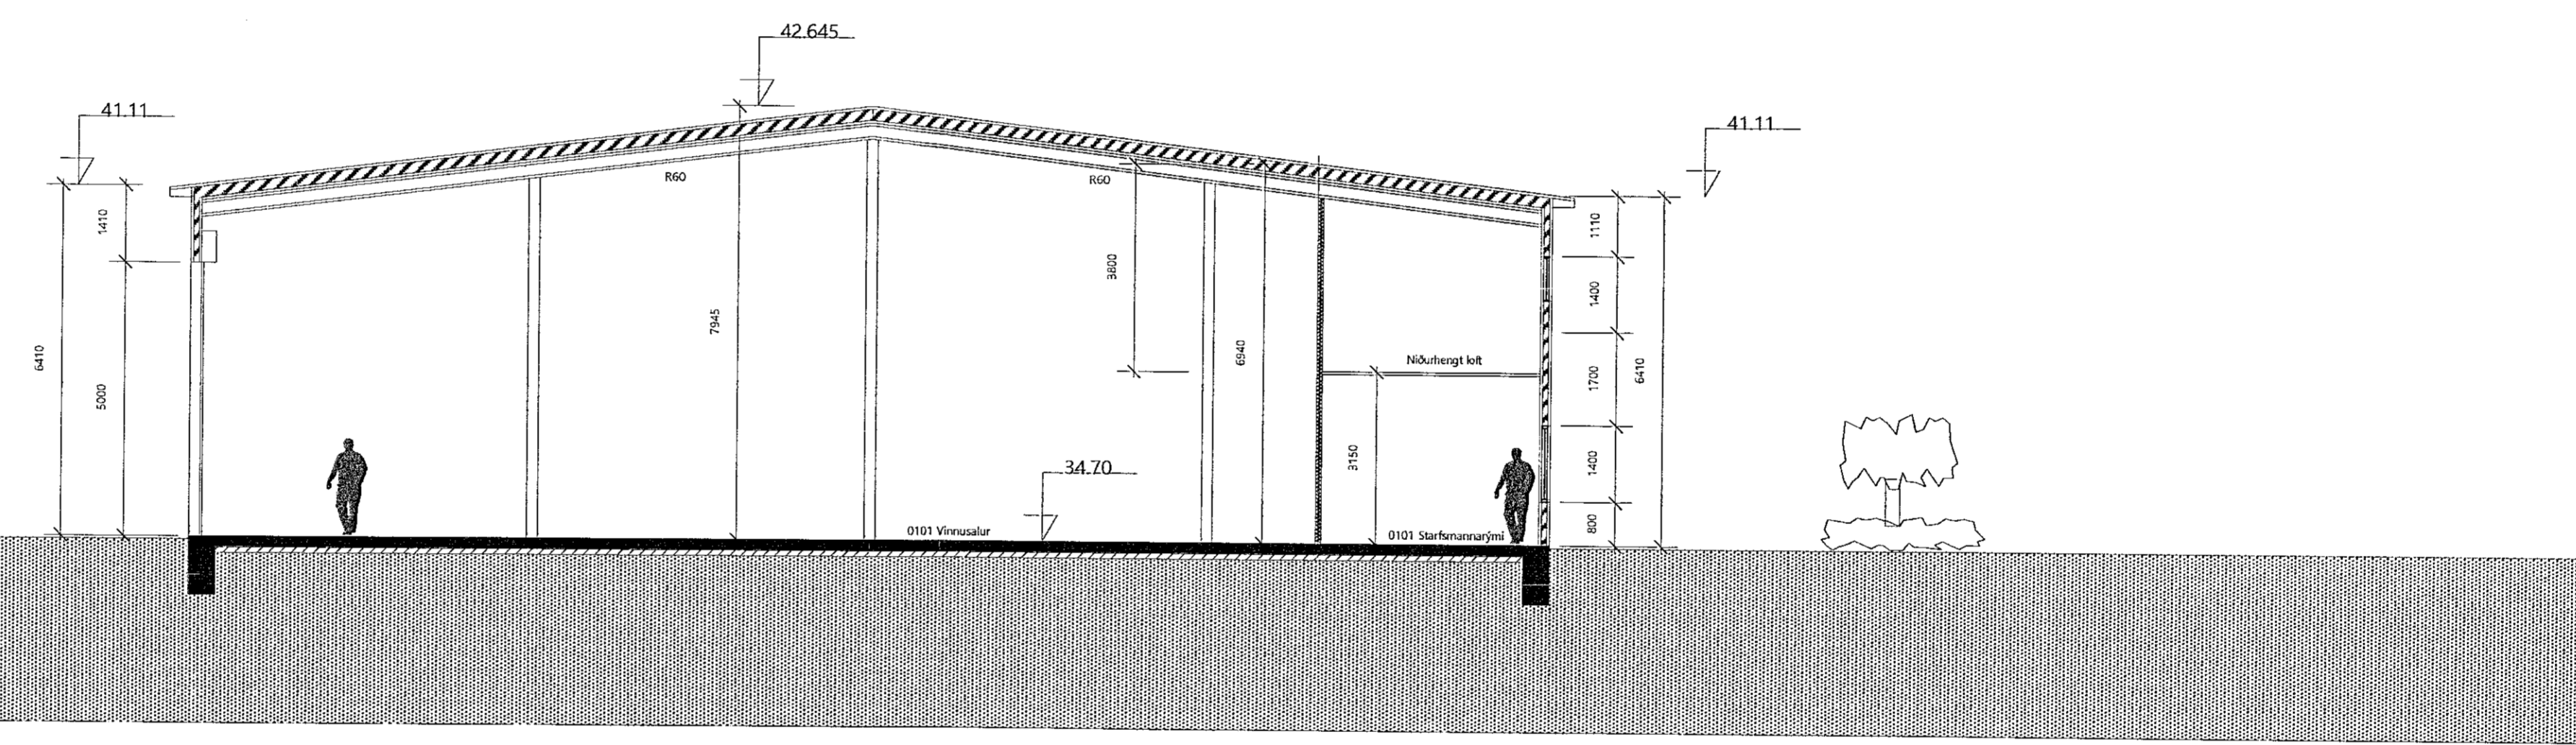

SNEIÐING

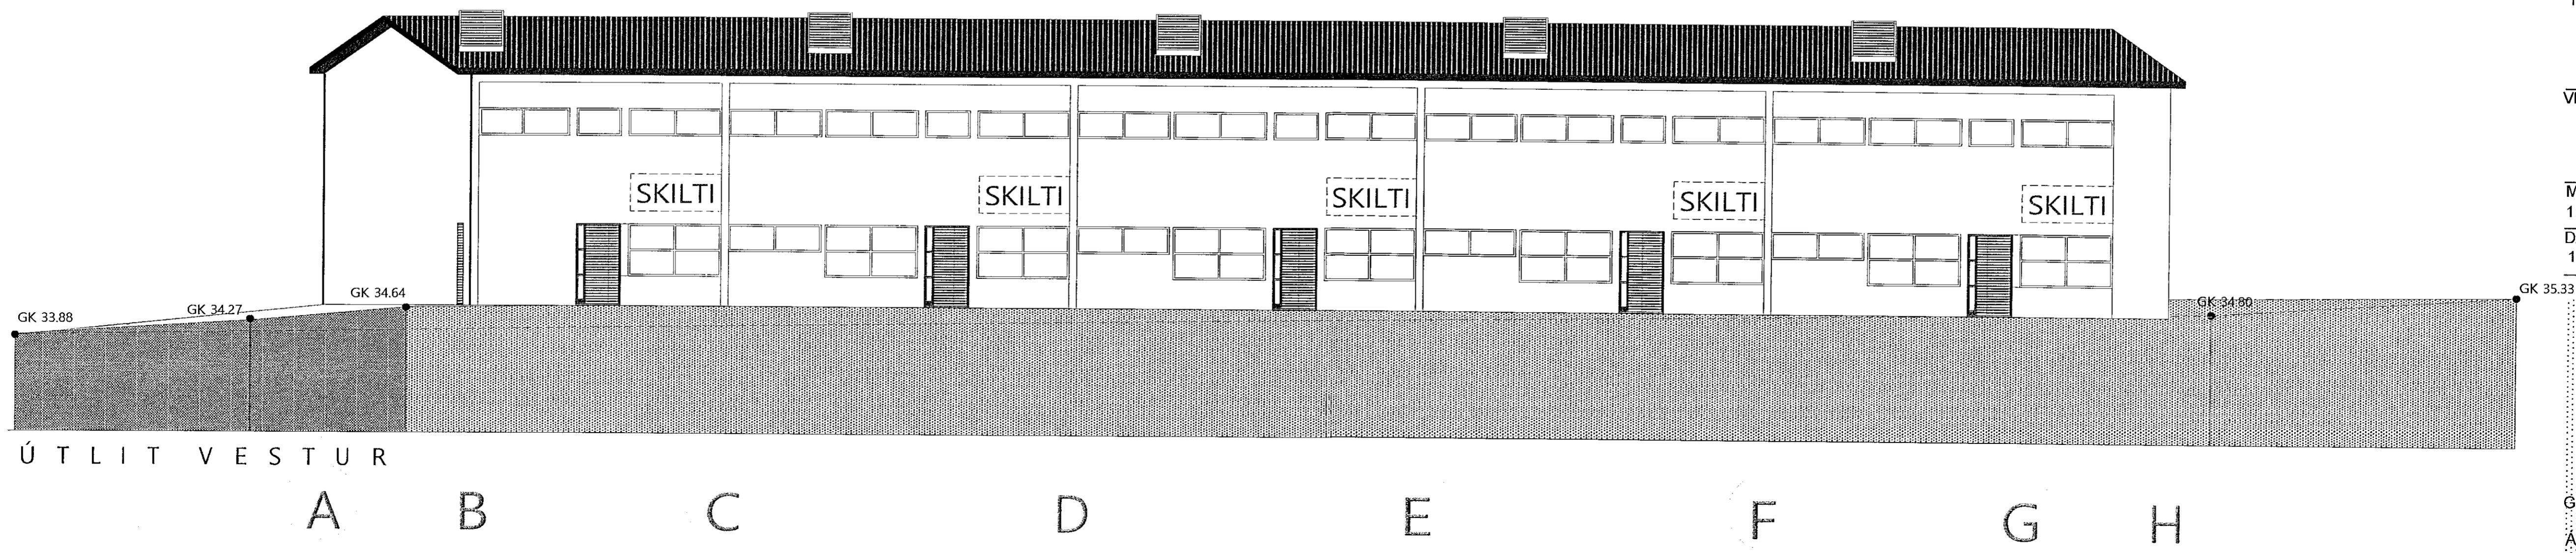

ÚTLIT VESTUR

JHS
30.11.2021

VERK	DOFRAHELLA 7
TEIKNING	ÚTLIT 1 & 2
VERKKAUPI	STJÖRNUSTÁL EHF
MÆLIKVARÐI:	TEIKNING NR:
1:100 (m.v. A1)	3
DAGSETNING:	TEIKNAD:
15.4.2021	GÓJ



GUNNLAUGUR Ó. JOHNSON
arkitekt faf
ARBOT: 270 MOSELLSBÆ
KT: 0806577819
S: 864 2625
E: goj@centrum.is