


Snið A 1:100

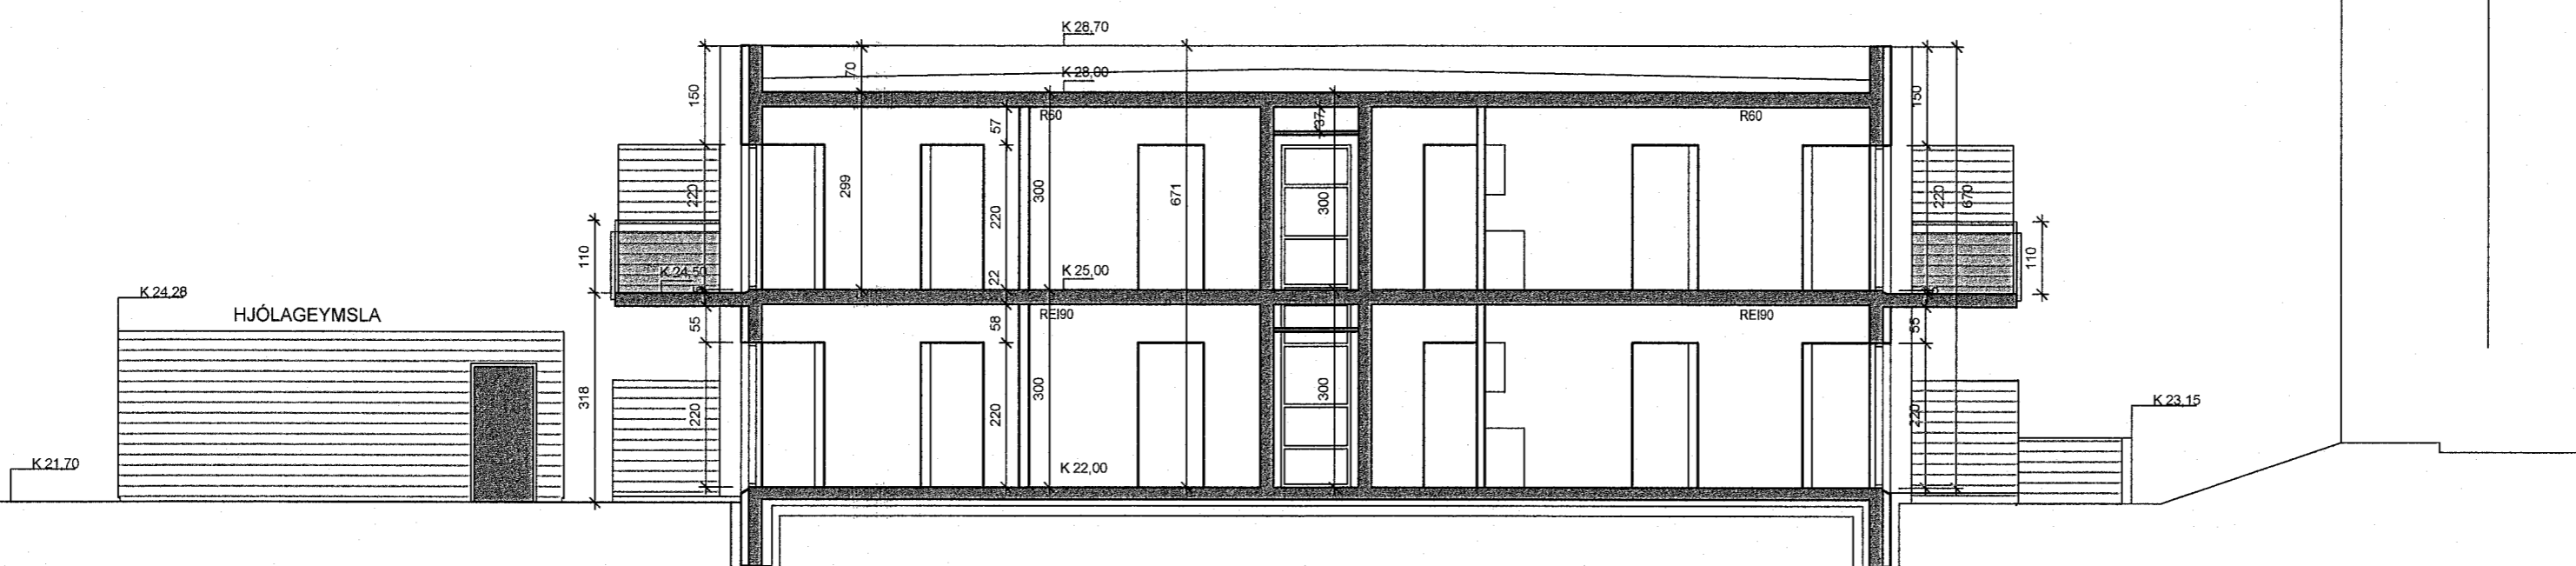

Snið B 1:100

C:  
 B:  
 A:  
 BREYTINGAR: \_\_\_\_\_ DAGS: \_\_\_\_\_

LYKILMYND:

SHS  
 23.08.2022

VERKKAUPI:

BYGGINGARHLUTI: NORDURHELLA 13

SNID

VERK: NORD 1930  
 KVARÐI: 1:100 TEIKNAD: SJ  
 DAGS: 29.04.2022 SKRÁ: Norð 1930.dwg

**ÚTI INNI**

**ARKITEKTAR**

ÞINGHOLTSSTRÆTI 27 101 REYKJAVÍK  
 SÍMAR 5527660 & 5627660 FAX 5527661  
 NETFANG ui@ui.is  
 VEFFANG http://www.ui.is  
 BALDUR Ó. SVAVARSSON ARKITEKTAR FAÍ  
 120357-5149  
 ✓ JÓN ÞÓR ÞORVALDSSON ARKITEKTAR FAÍ  
 021256-7579

TEIKNINGAR: **A-103** BREYTING: \_\_\_\_\_