
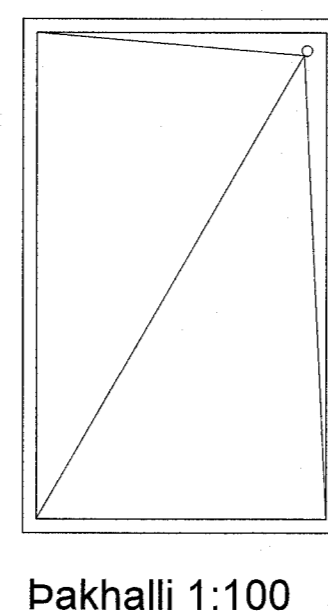
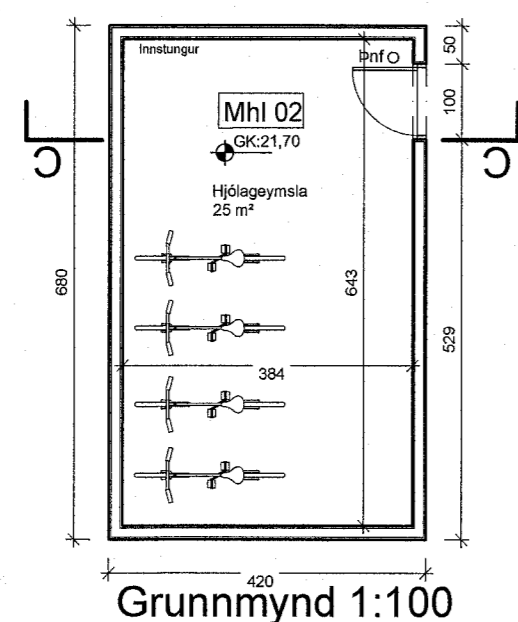


C:  
B:  
A:  
BREYTINGAR: DAGS:

LYKILMYND:

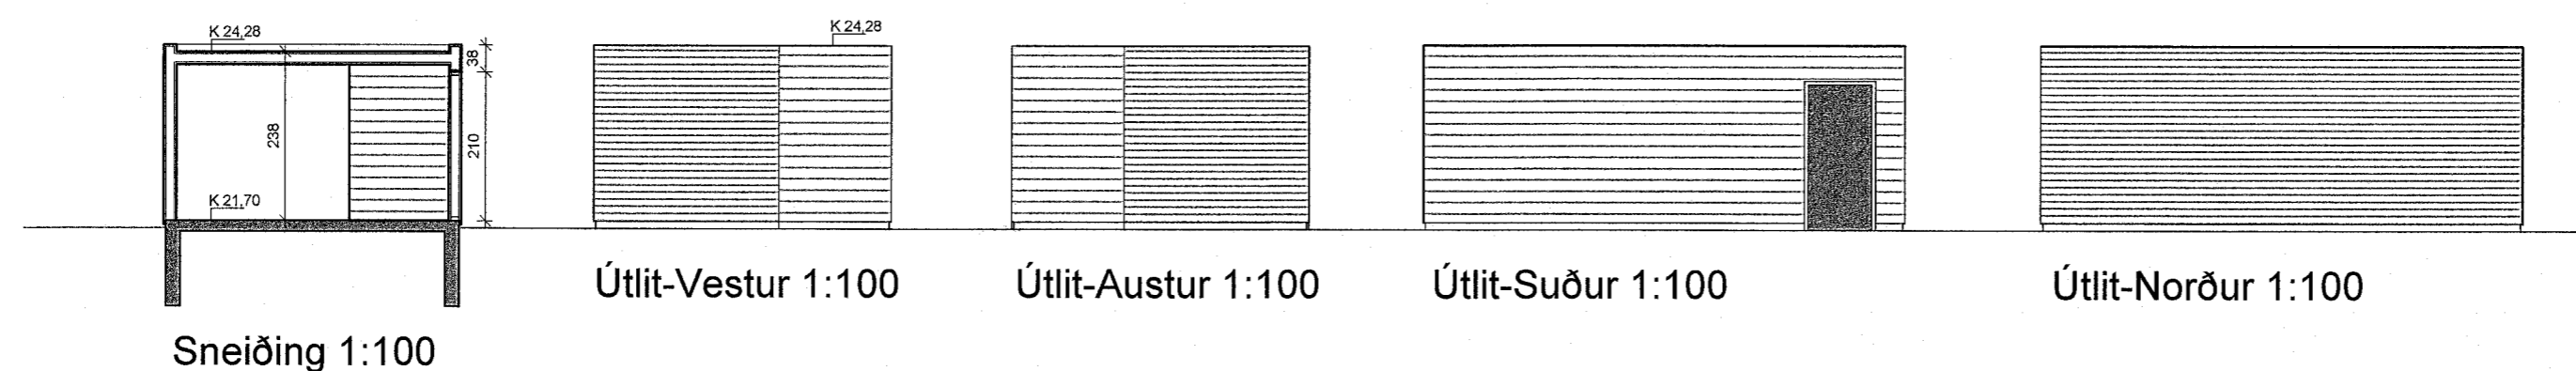

VERKKAUPI:  
  
Guðjón Rafnsson  
Rafnson undirritun  
29.04.2022

BYGGINGARHLUTI: NORÐURHELLA 13  
HJÓLAGEYMSLA  
Grunnmynd. sneiðing, útlit og þakhallaplan

VERK: NORD 1930  
KVARÐI: 1:100 TEIKNAB: SJ  
DAGS: 29.04.2022 SKRÁ: Norð 1930.dwg

**ÚTI INNI**

**ARKITEKTAR**

ÞINGHOLTSTRÆTI 27 101 REYKJAVÍK  
SÍMAR 5527660 & 5627660 FAX 5527661  
NETFANG ui@ui.is  
VEFFANG http://www.ui.is

BALDUR Ó. SVAVARSSON ARKITEKTAR FAI  
120357-5149

JÓN ÞÓR ÞORVALDSSON ARKITEKTAR FAI  
021258-7579

TEIKNINGANR: **A-107** BREYTING: