




Útlit Suð-vestur

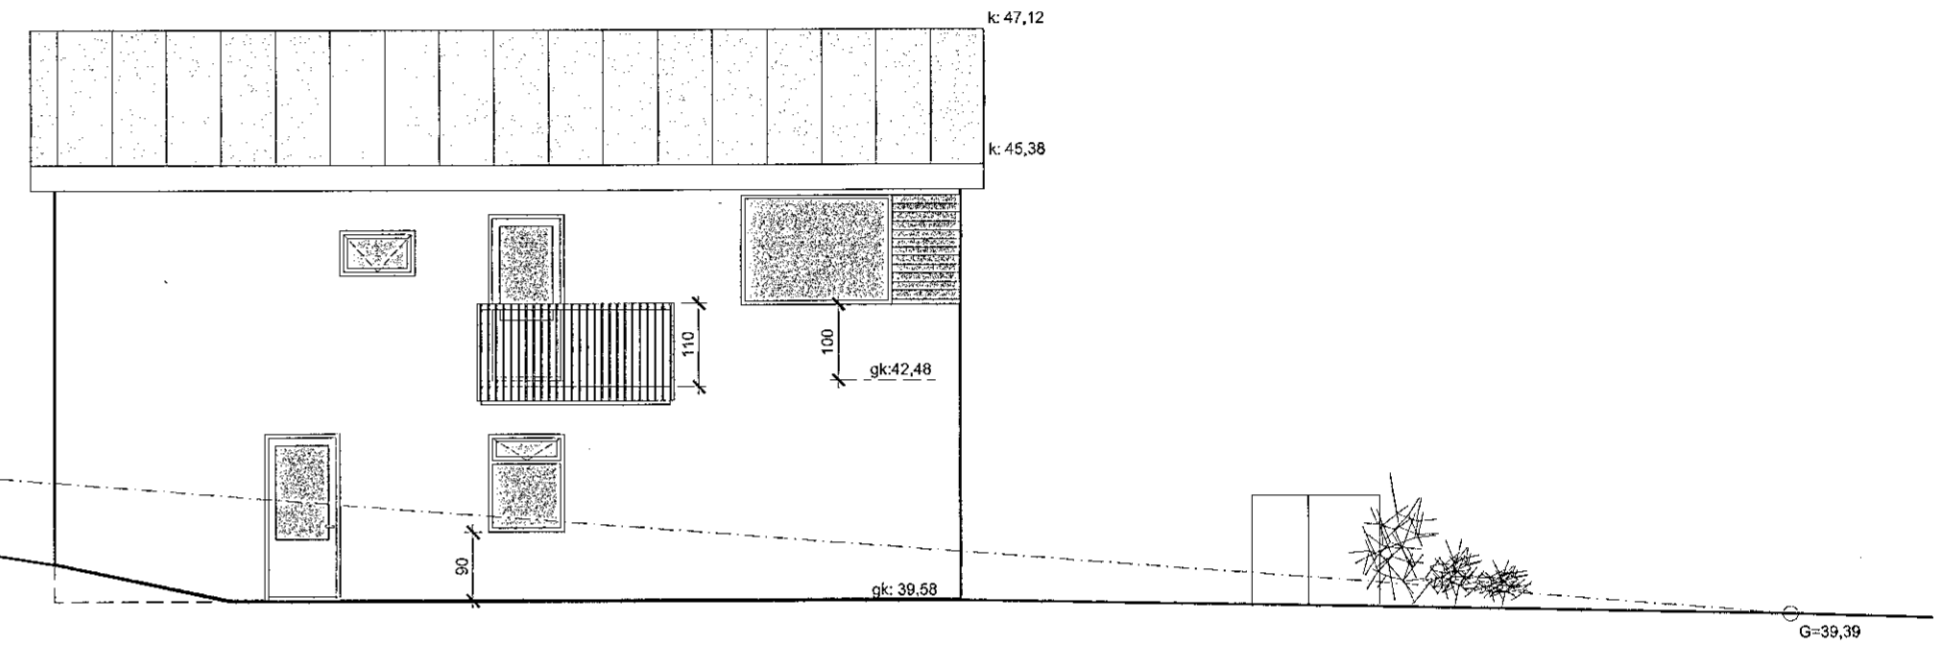

Útlit Norð-vestur

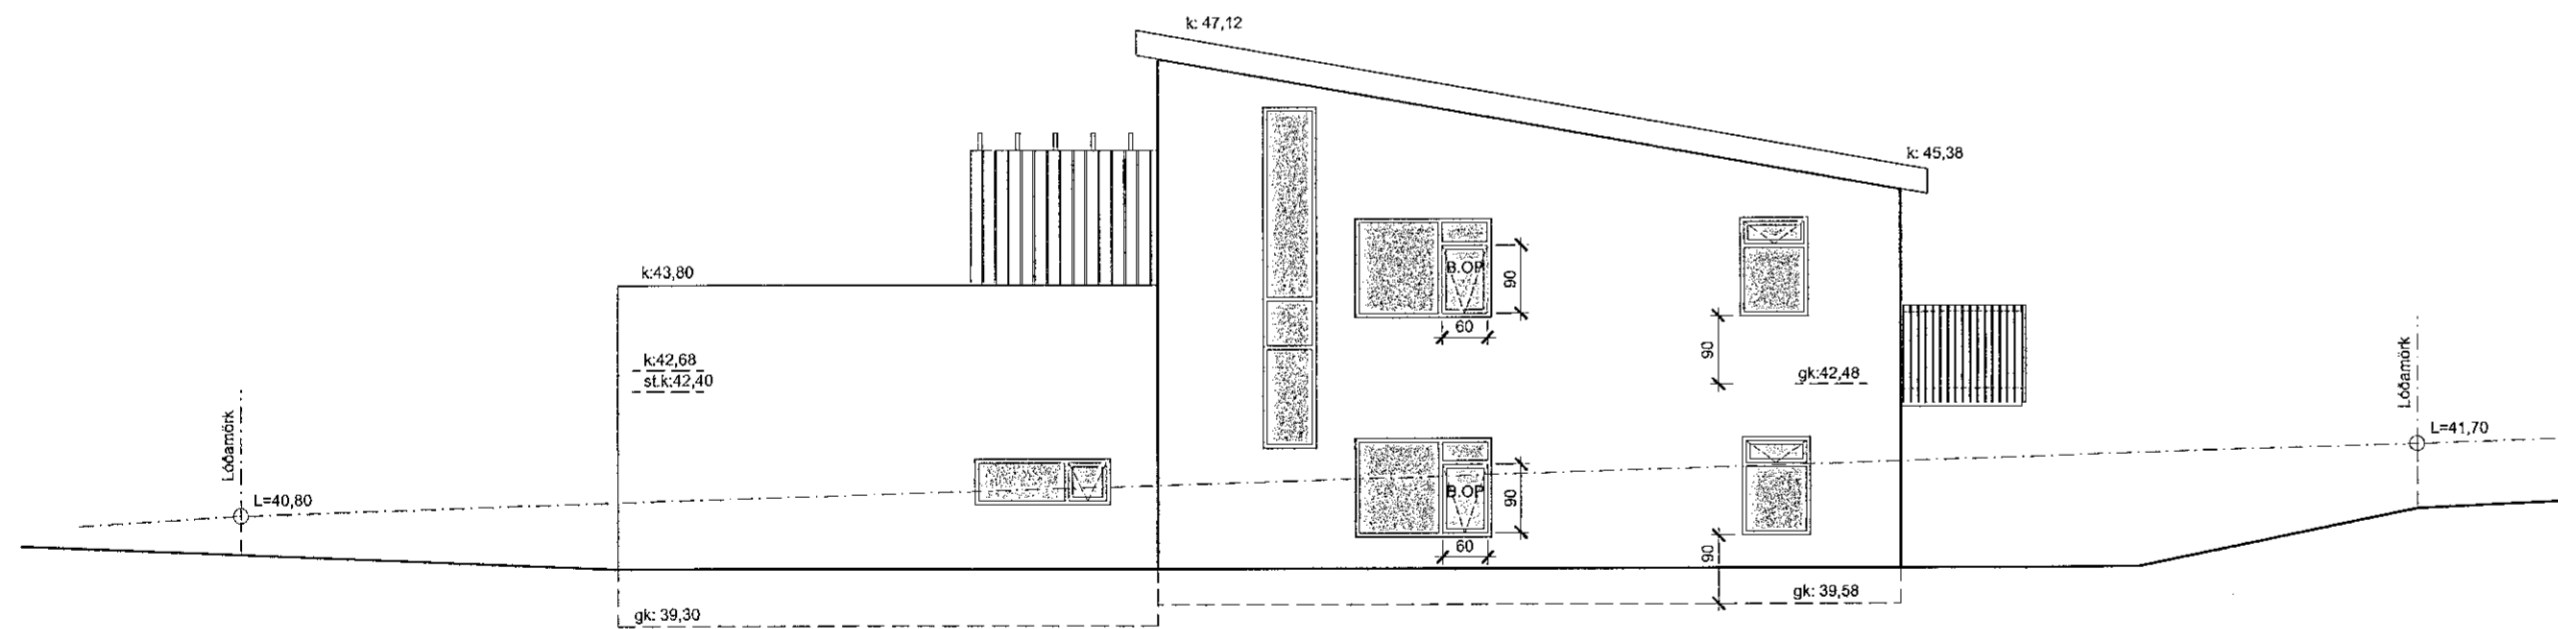

Útlit Norð-austur

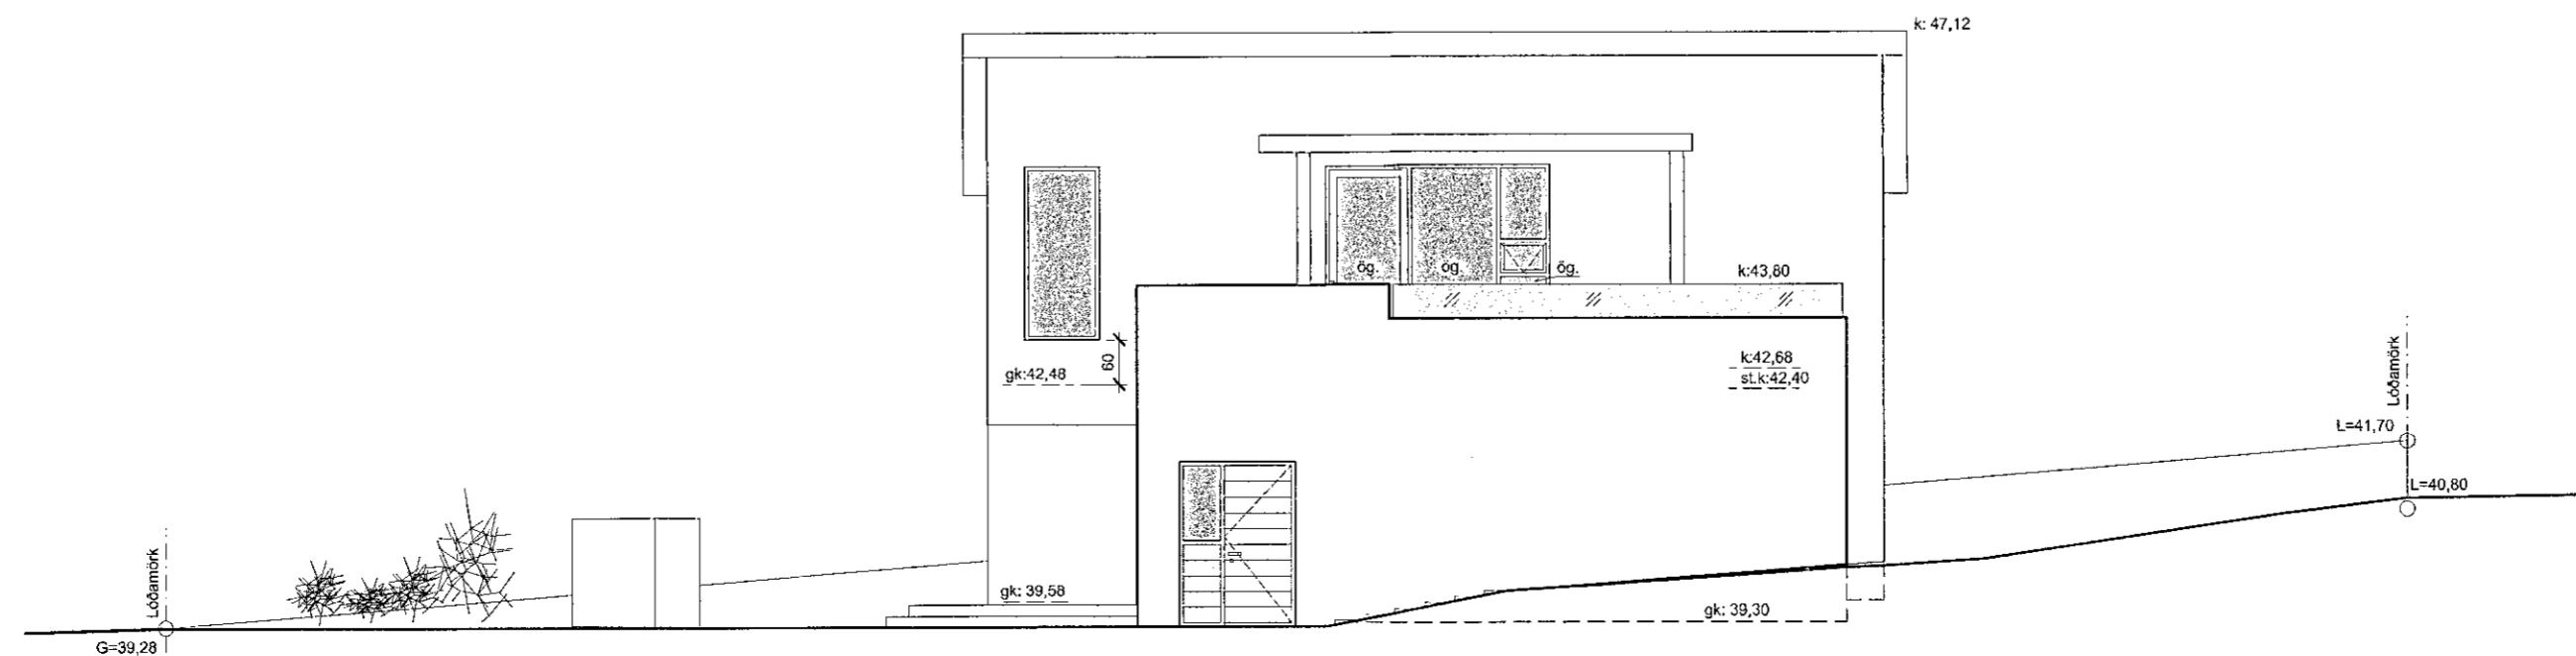


Útlit Suð-austur

Skýringar:

- SLT = Slökkvitæki
- R = Reykskynjari
- B.OP = Björgunarop
- GN = Gólfniðurfall
- VLR = Vérræn loftþræsing
- ÖG = Öryggisgler
- ÞN = Þakniðurfall
- 0101 = Rýmisnúmer

Brunatákn:

- EI60 = Veggir


**Samþykkt þann**  
 23. Nóv. 2022  
 Byggingarfulltrúinn í Hafnarfirði  
*Shelun Björnsson*

SHS  
23. nóv. 2022

Háaberg 33

221 Hafnarfirði

Útlit

A-03

Dags: 07.10.22

Verkor: 11.22

Blaðastærð: A2

Mkv: 1:100

**TAG** teiknistofa ehf

Langaríma 21-23, 112 Reykjavík, s: 699 4297

kt: 500215-1000, atli@tagteiknistofa

Atli Jóhann Guðbjörnsson, Byggingafræðingur, Kt: 260978-5789

*Atli*