



SNEIÐING a-a 1:100

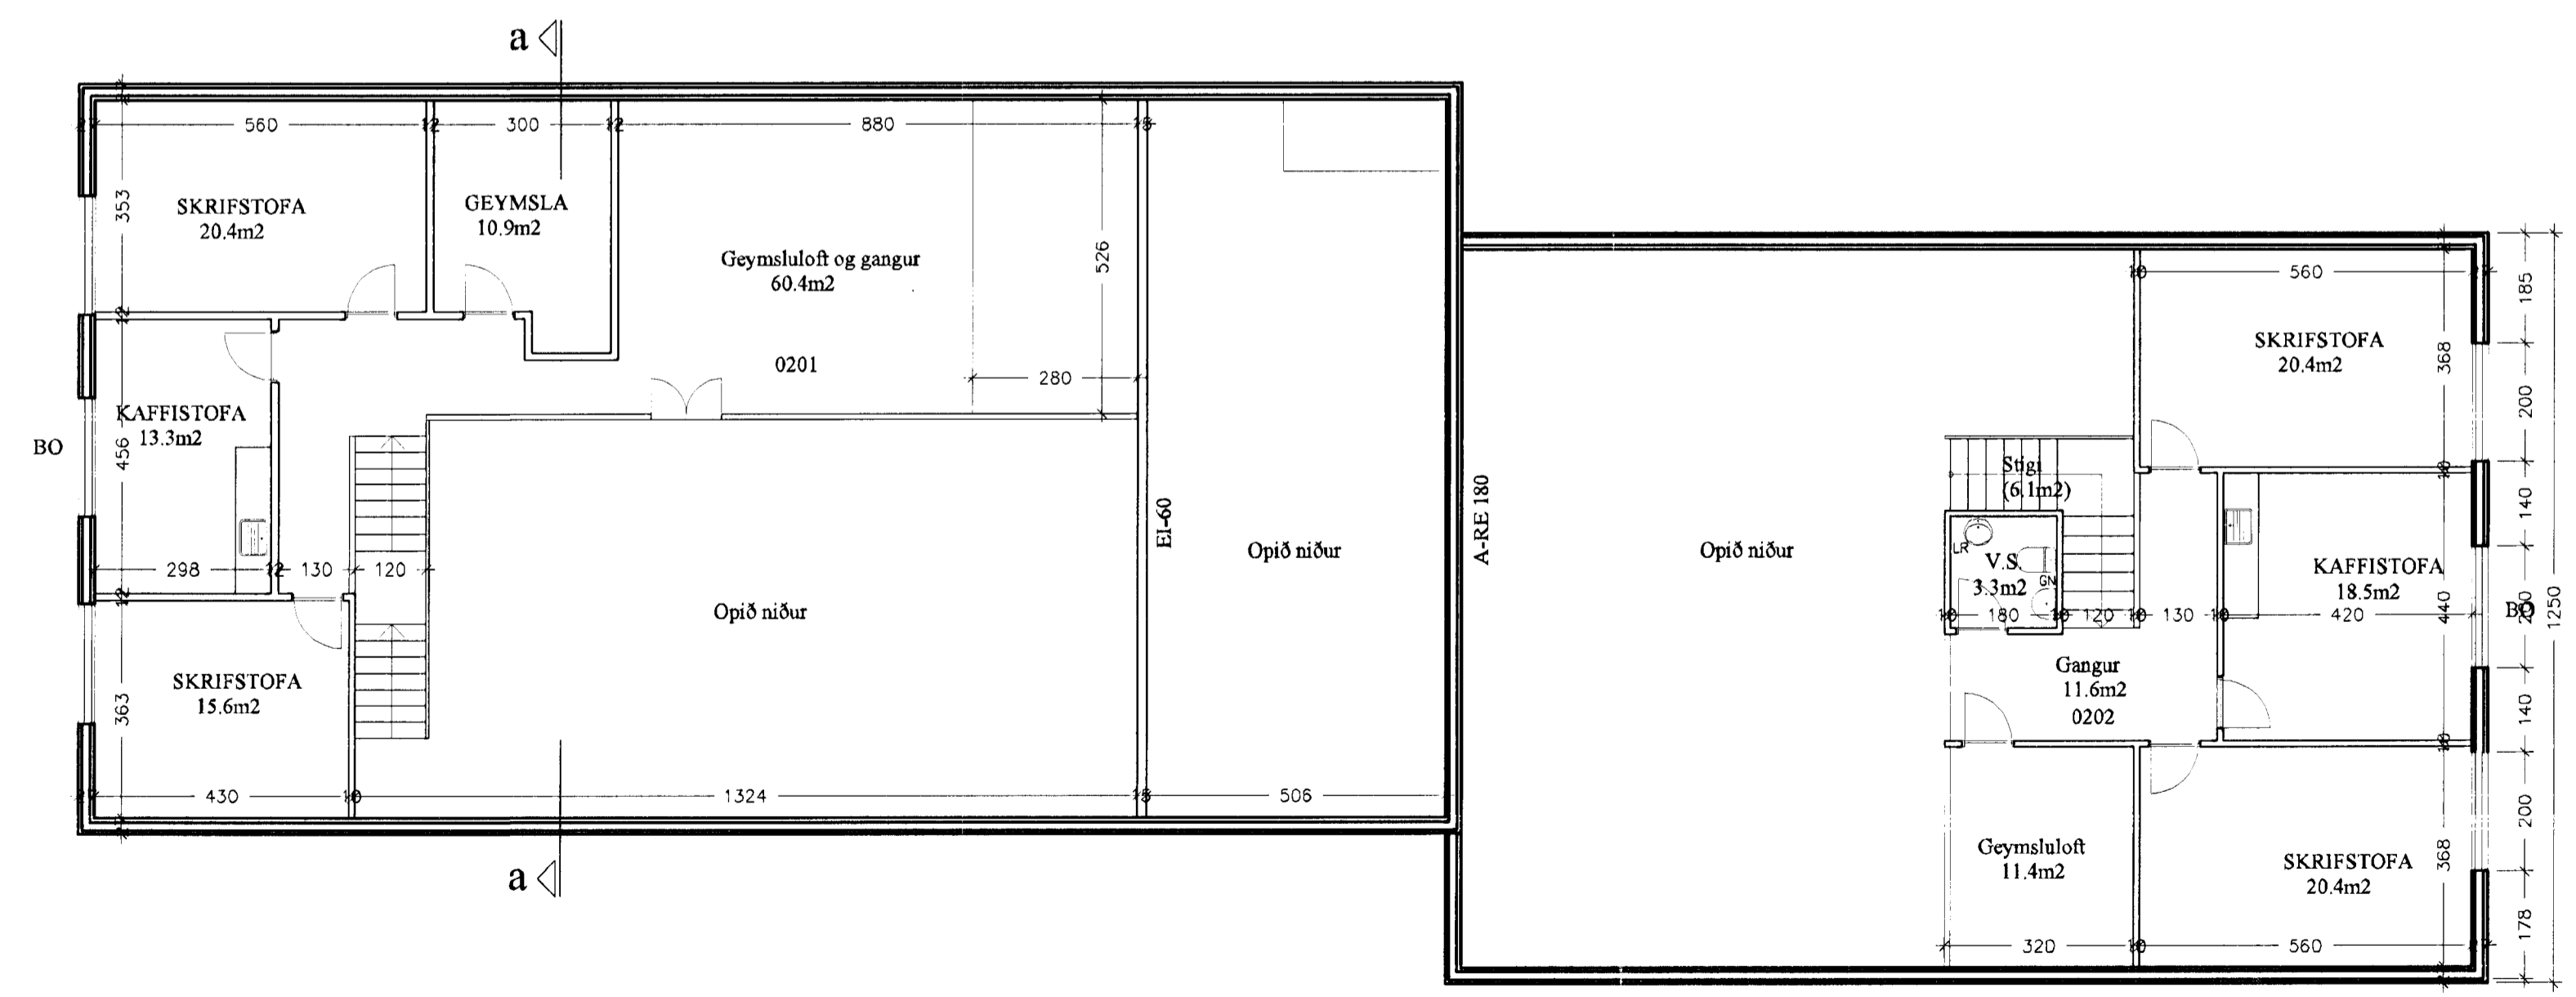

GRUNNMYND 2.HÆÐ 1:100

 

verktæki  
**GJÓTUHRAUN 8**

BLAÐ I AF I

heiti teikningar  
 Grunnmyndir  
 dags  
 13.3.2013

skv  
 1:100  
 Nr.  
**A-103**

**Ársæll Vignisson** Arkitekt  
 kt. 101255-3369  
 Hamraborg 7  
 200 Kópavogur

Sími 555 4795

16.4.2013 *Ársæll Vignisson*