

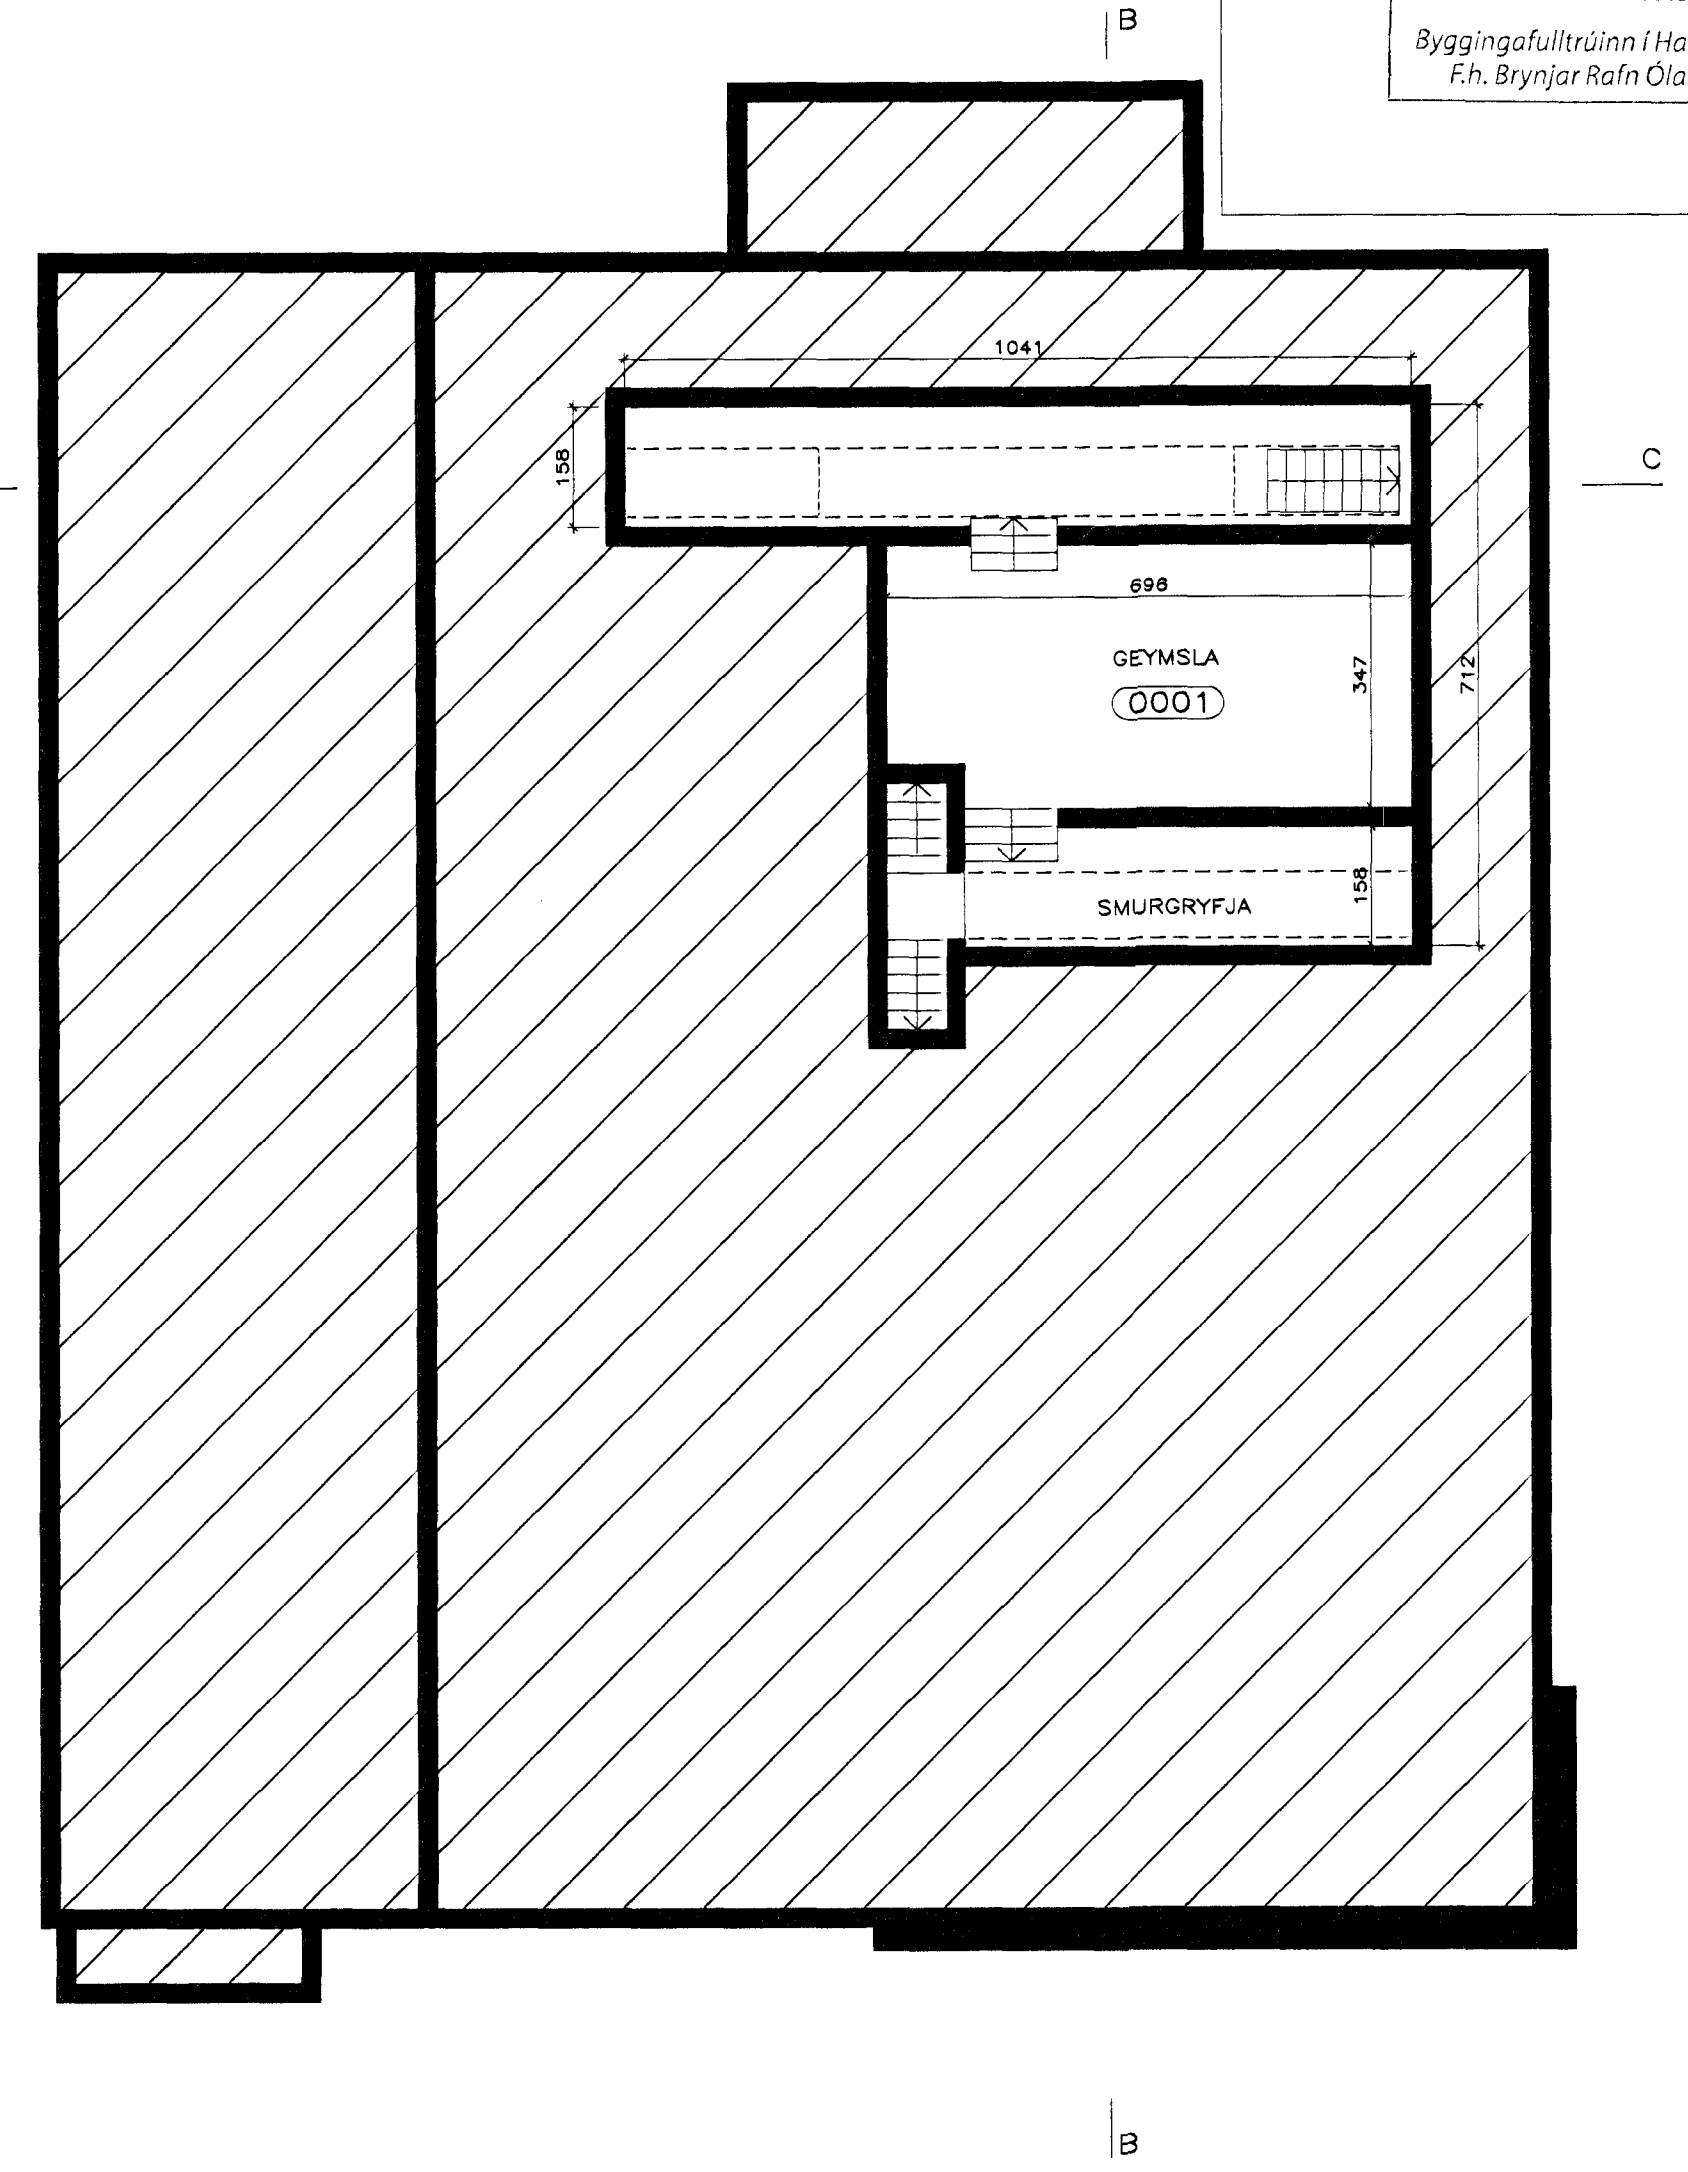


Samþykkt þann  
 04 APR. 2013  
 Byggingafulltrúinn í Hafnarfirði  
 F.h. Brynjar Rafn Ólafsson

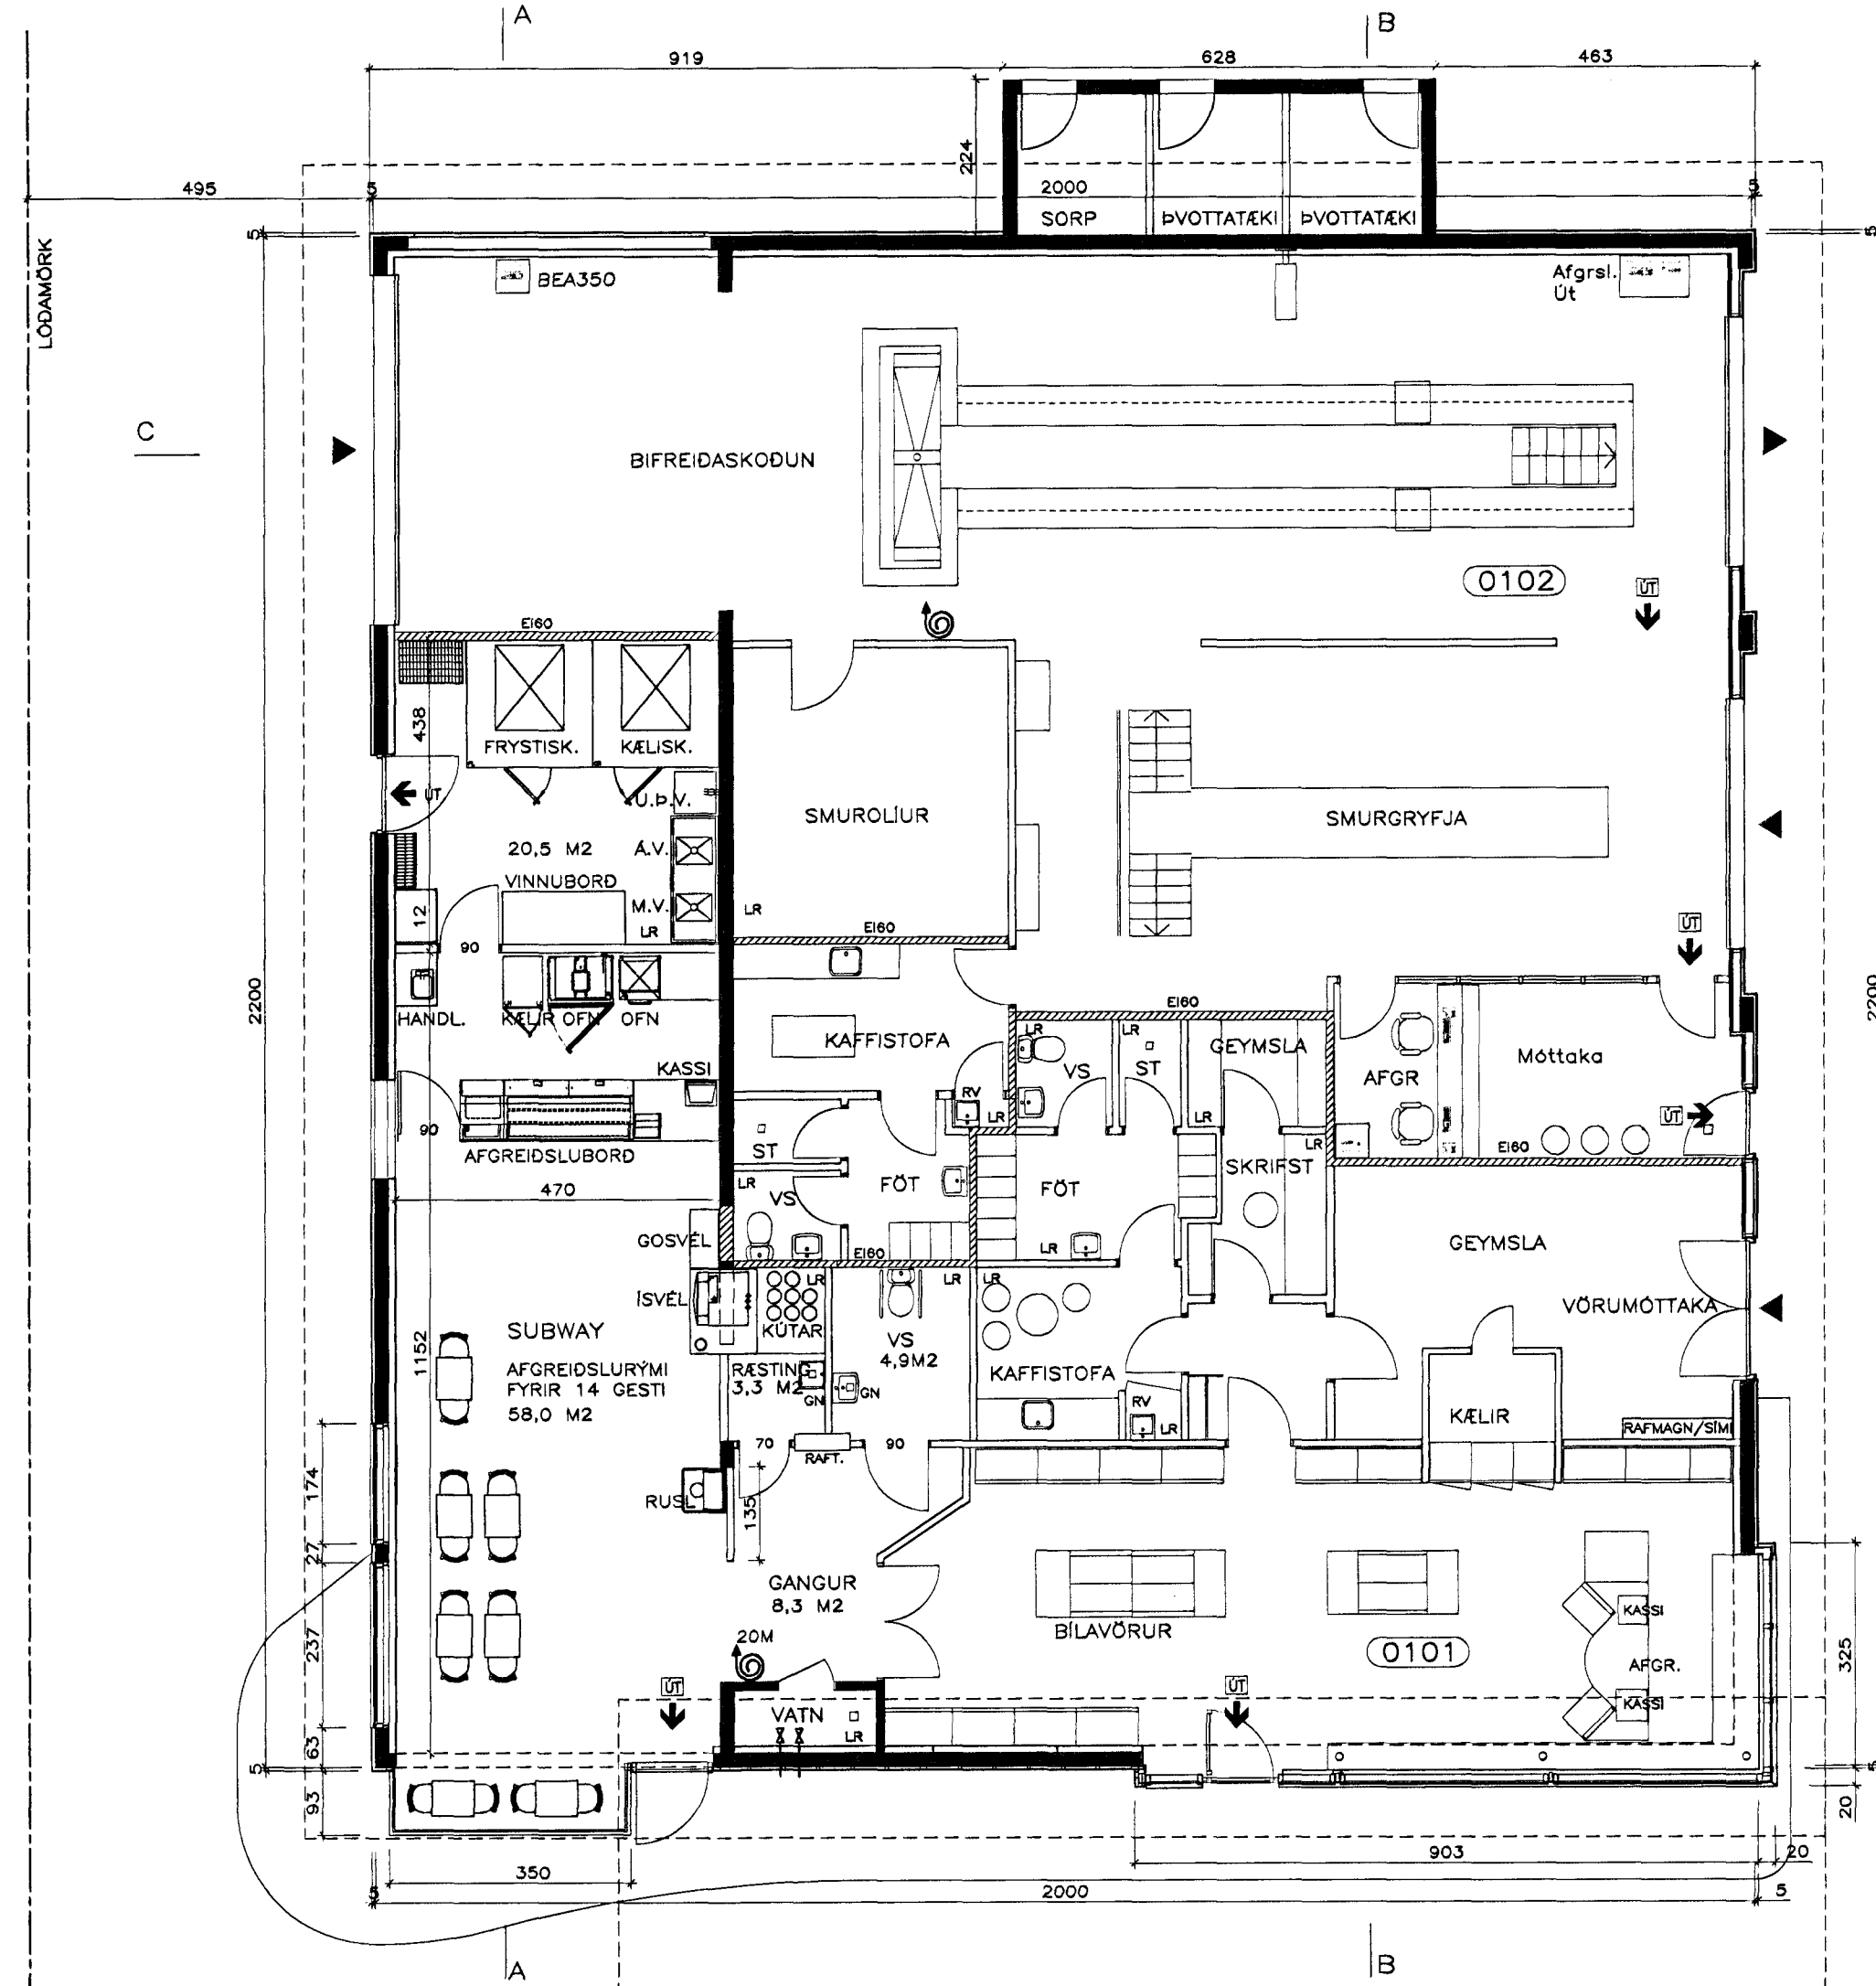

GRUNNFLÖTUR 1. HÆÐAR: 464,0 M2  
 BRÚTTÓFLÖTUR: 511,9 M2  
 BRÚTTÓ RÚMMÁL: 2.346,5 M3

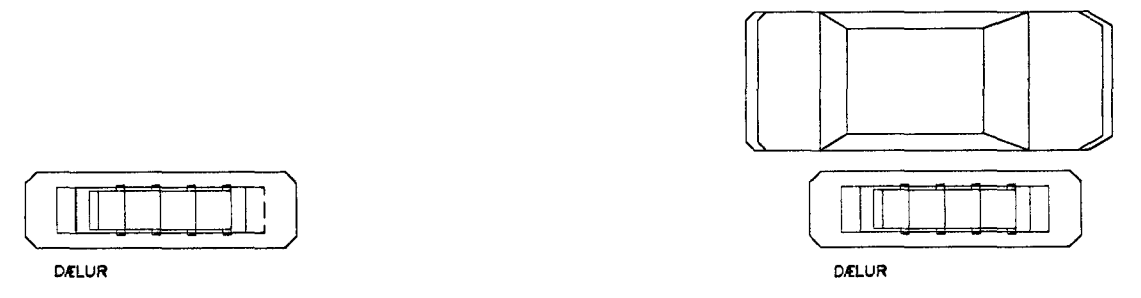

15.03.2013	SUBWAY
20.04.2010	BIFREIDASKODUN
DAGS.	BREYTT

**NÝJA TEIKNISTOFAN EHF**  
 KLEIFARSEL 55  
 109 REYKJAVÍK  
 SÍMI 5812144 intse@simnet.is

REYKJAVÍKURVEGUR 54  
 ÞJÓNUSTUÐÓÐ GRUNNMYNDIR  
 BREYTING A SMURSTÓÐ

VERK	NR
MÁL 1:100	DAGS 22.02.2010
SIGURDUR EINARSSON 140432 4749	