


Sneiðing F-F

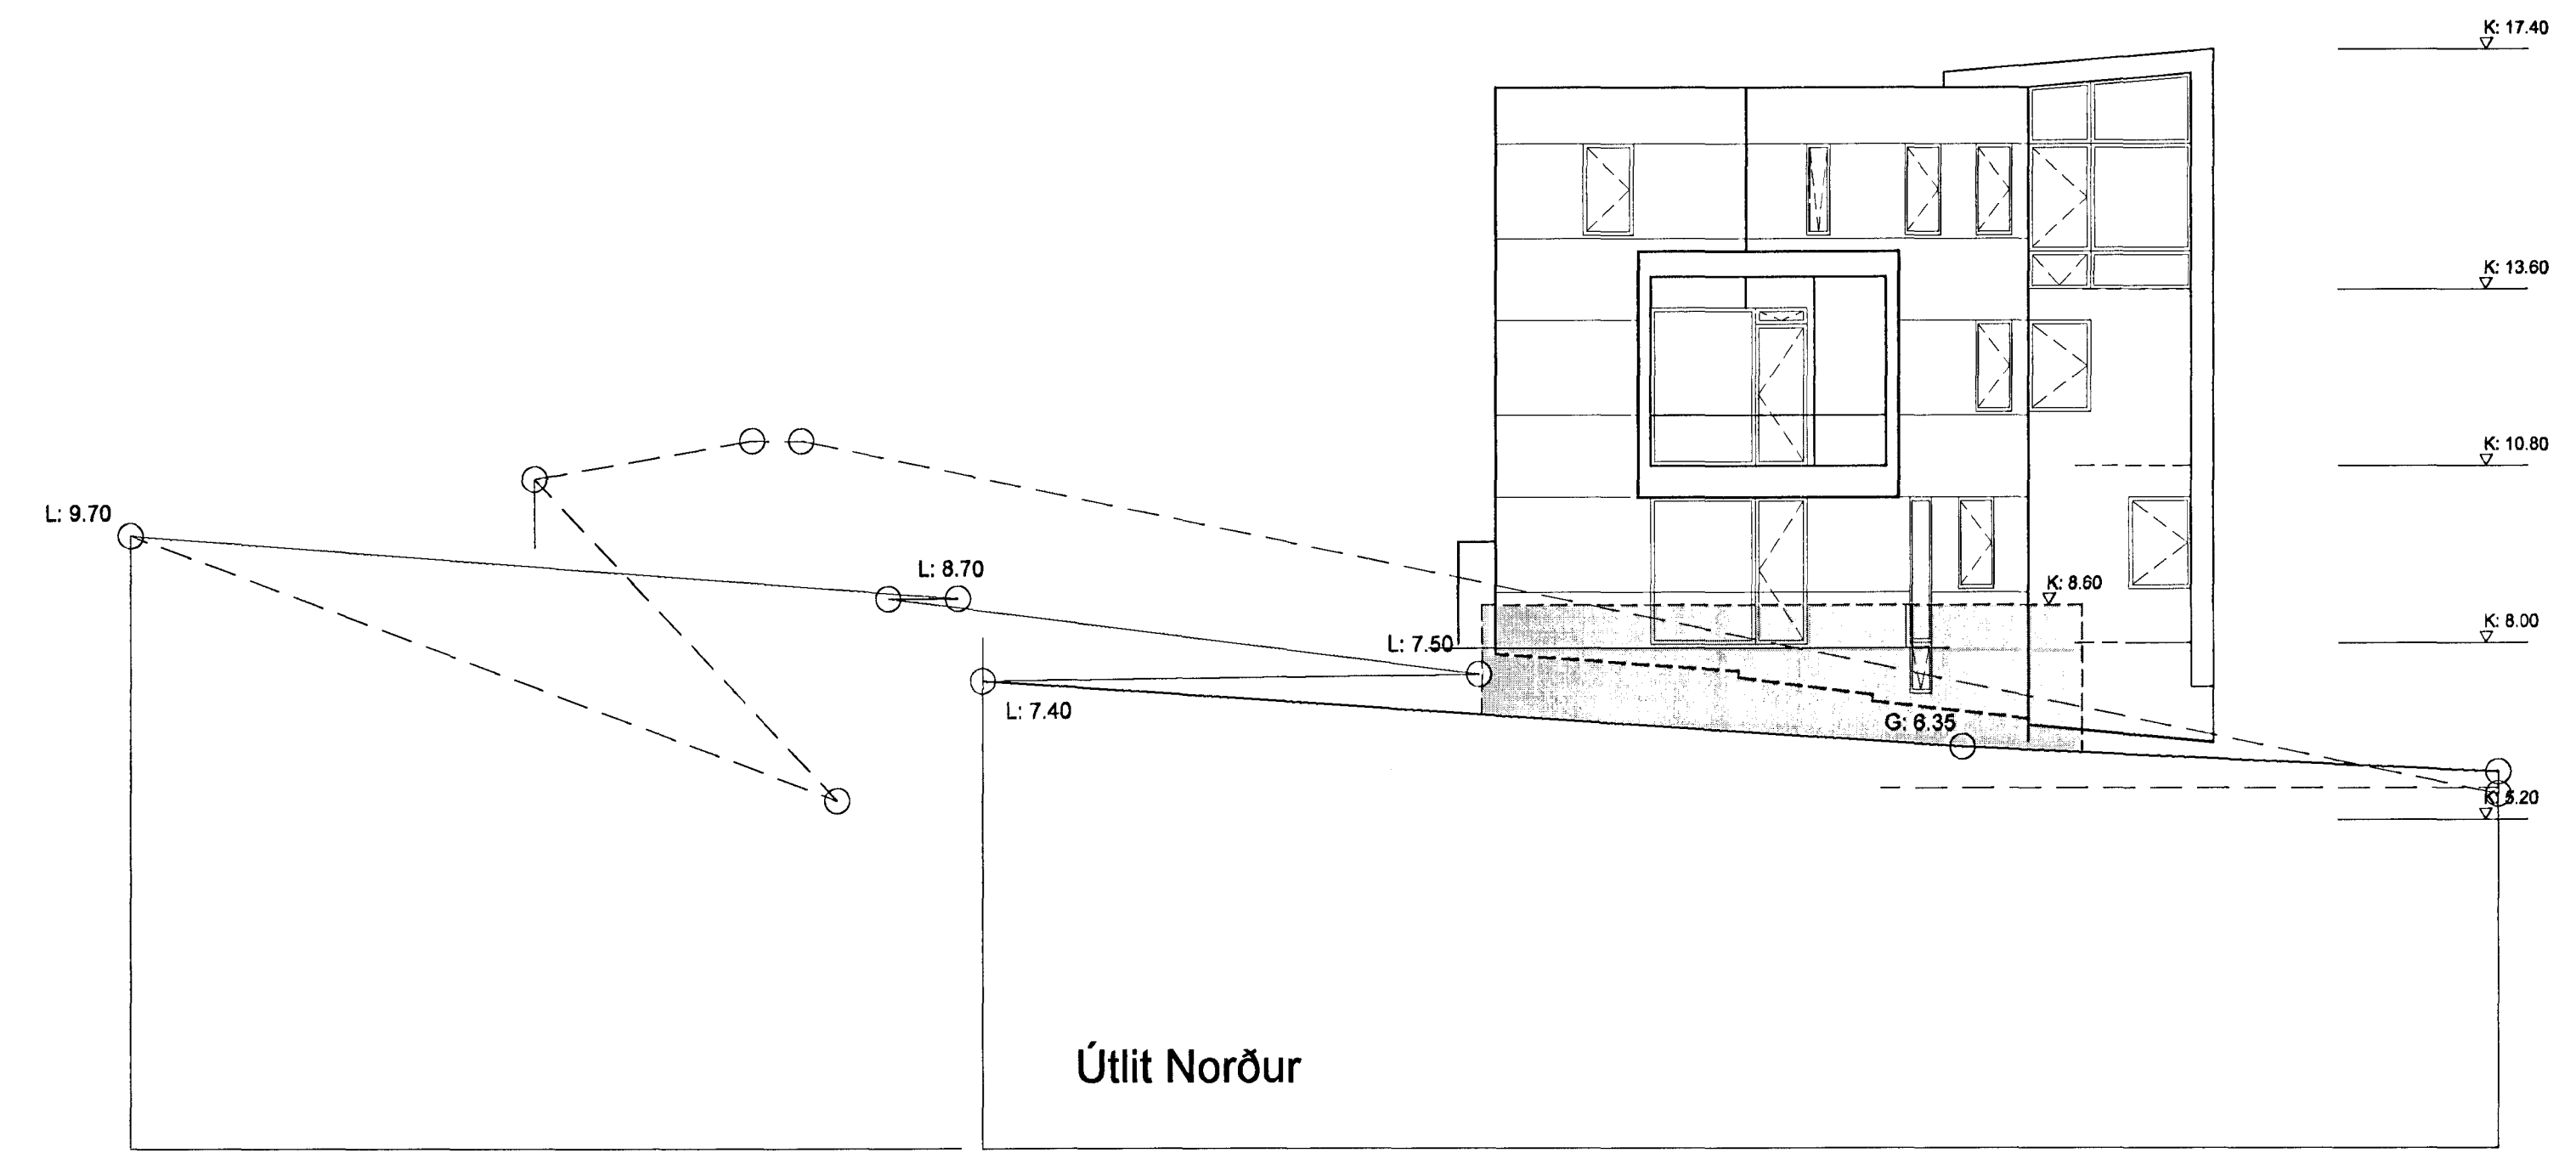

Útlit Norður

10 M	
<b>VESTURGATA 18 - 20</b>	
Fjölbýli í Hfj.	m.kv.: 1: 100 <b>1.10</b>
<b>ÁÐALUPPDRAÐTÚR</b>	
Sneið F-F	
Útlit _ Vestur	
dags. 22.02.'07	

**Att Arkitektar**  
 Suðurlandsbraut 30 108 Rvk. kt: 590406 0560  
 tryggvi.tr@gmail.com GSM: 897 2380  
*Tryggvi Tryggvason*  
 Tryggvi Tryggvason FÁI kt: 261256 5769

ott arkitektar \_ í samstarfi við \_ einrúm arkitekta

einrúm arkitektar glóðheimur 20 sími 553 8989	104 reykirvirk fax 568 8989	einrúm
<i>einrúm</i> króna bryrja gæmsudóttir arkitektar fad kt: 040766 5889 k@einrum.com		