


Samþykkt á fundi bygginge-  
nefndar þ. d. 21. 11. 85  
BYGGINGA-ARBEIÐIR  
Í HAFNARFIRÐI  
E. E. E. E.


02/10/85

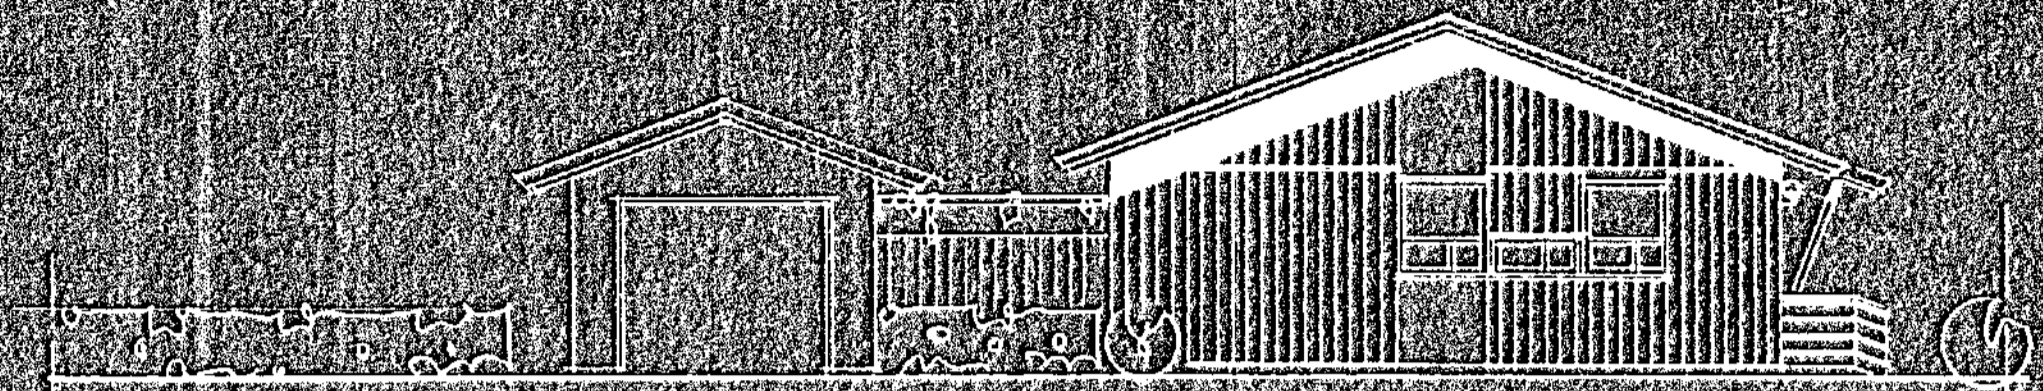


AUSTURHLID




VESTERHLID

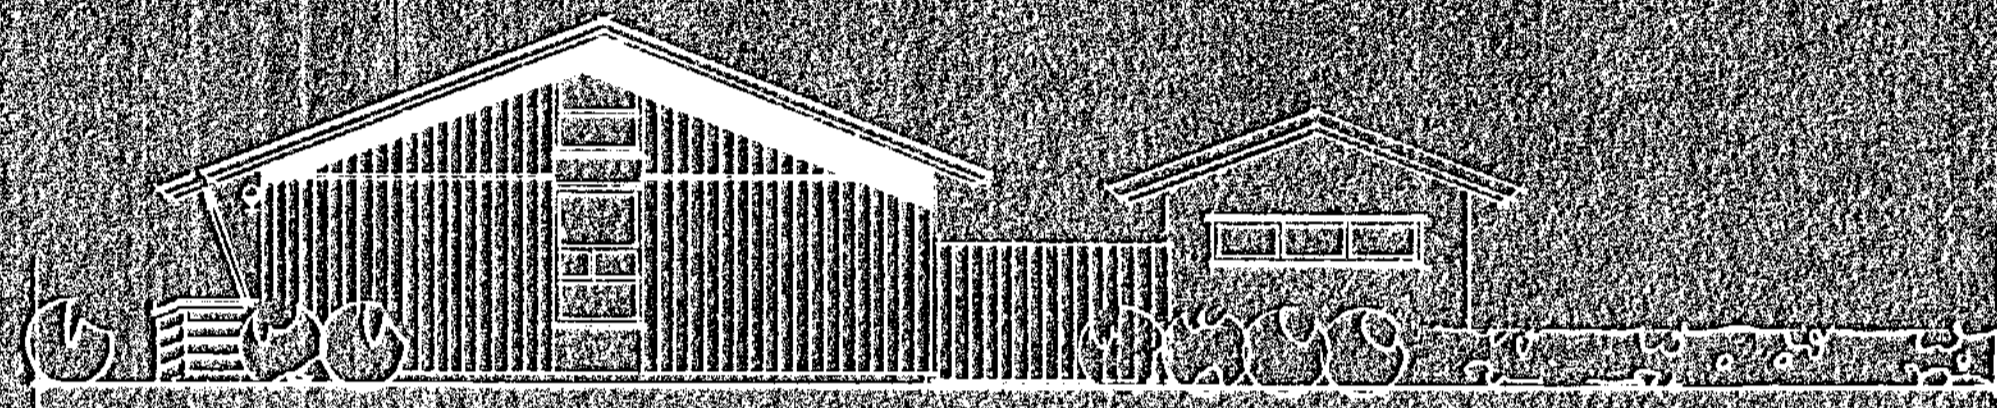

VESTURHLID

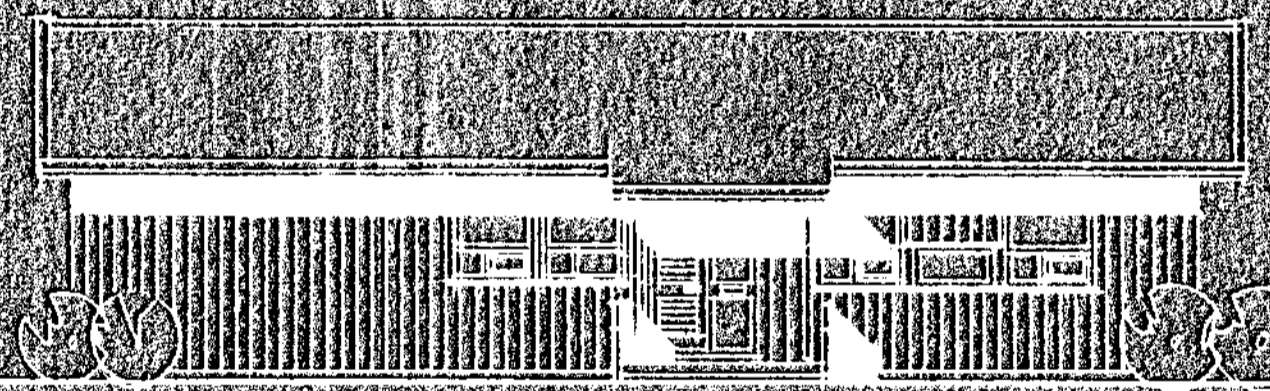

NORDURHLID

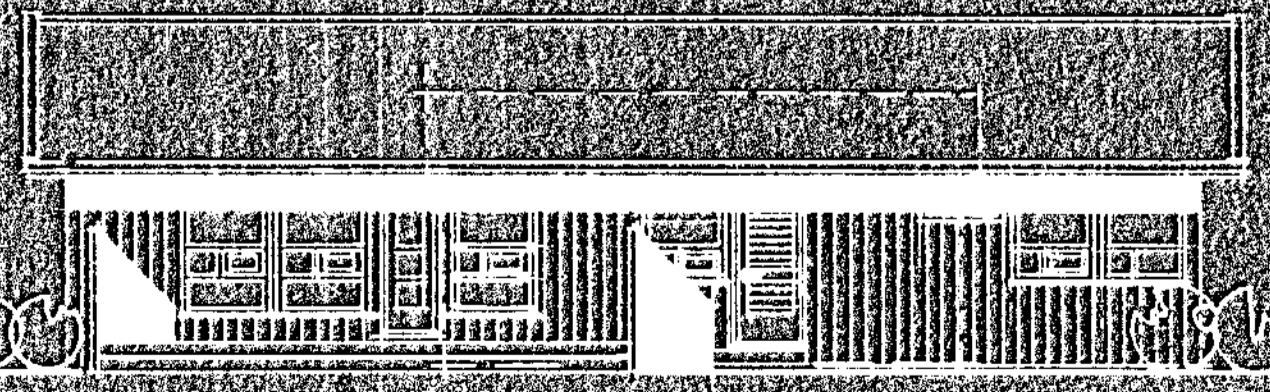

SUDURHLID

2000-0250-01  
02

MÁT - HÚS NR. 107

ELNIBERG 25, Hafnarfirði  
Gólfteikning, útlit og sniðteikning

m.k.v. 1100  
Teikn. márg. 1984

02  
átt. P. Þorláksson og Páll Gunnarsson  
arkitektar félag  
Sölvstræt 72, 101 Reykjavík, Sími 410-10

Handwritten signature: *Handwritten signature*