




NORDAUSTURHLID 1:100

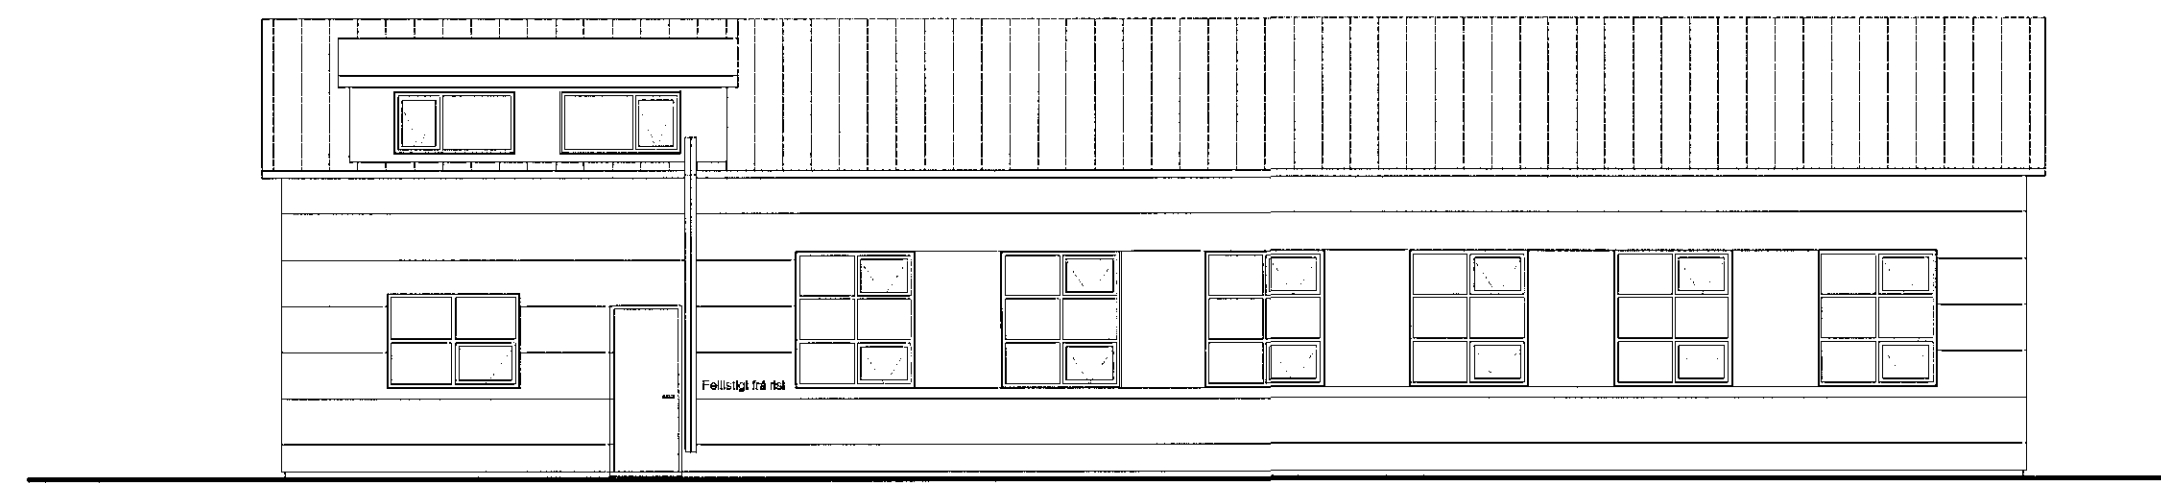


NORDEVSTURHLID 1:100

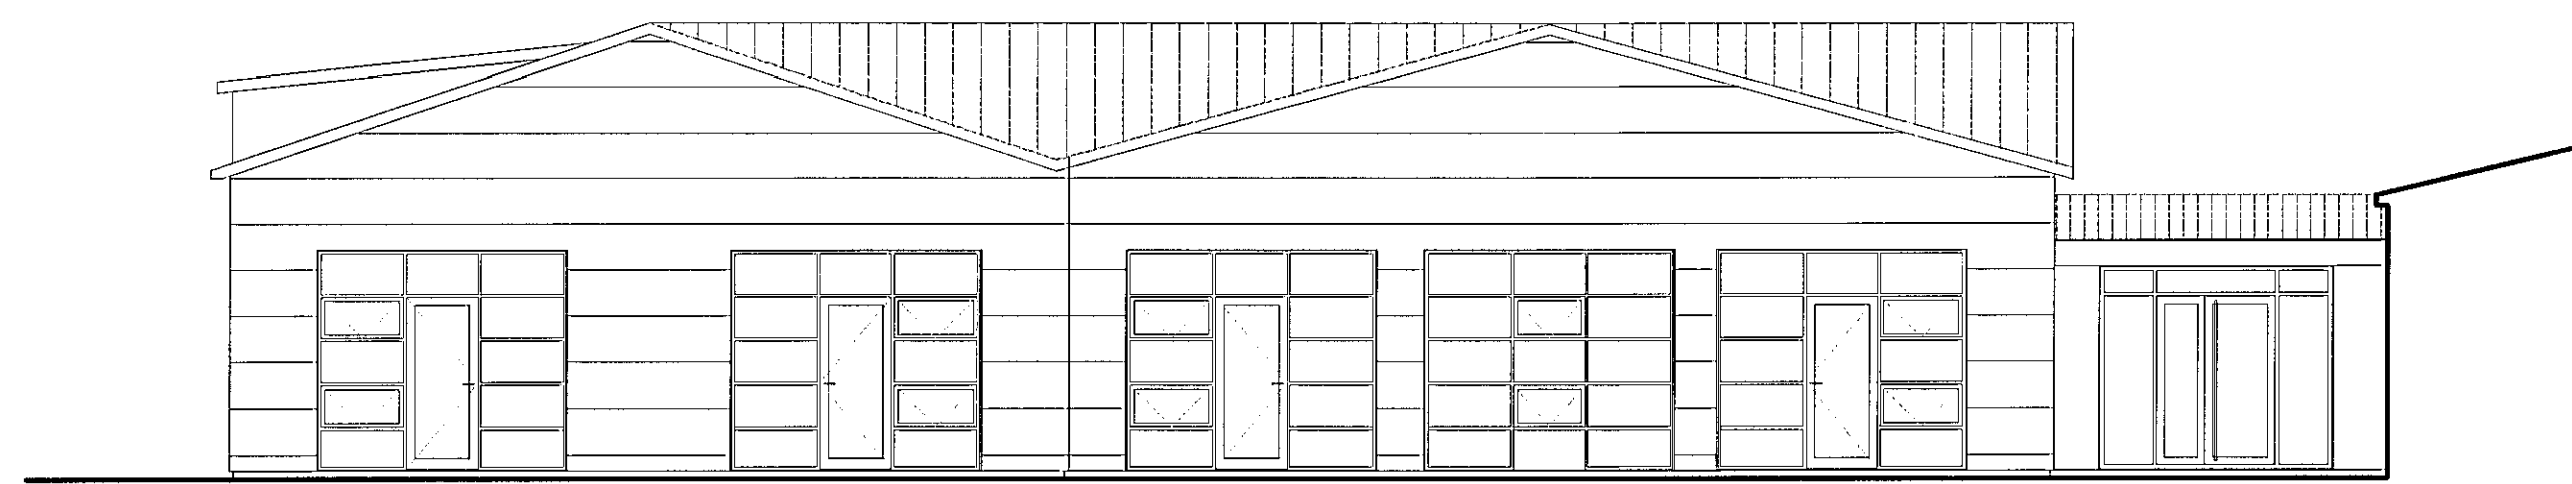


SUDVESTURHLID 1:100

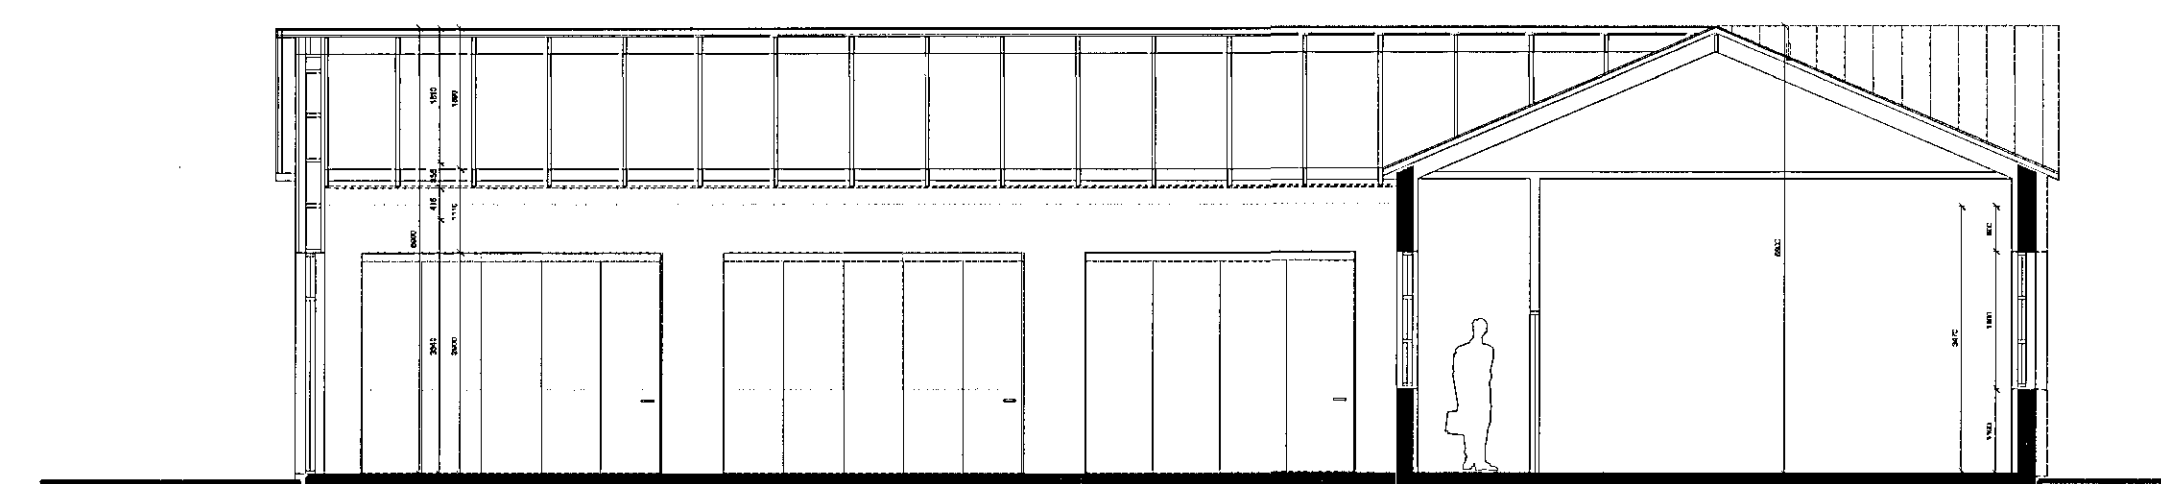

SNID CC 1:100

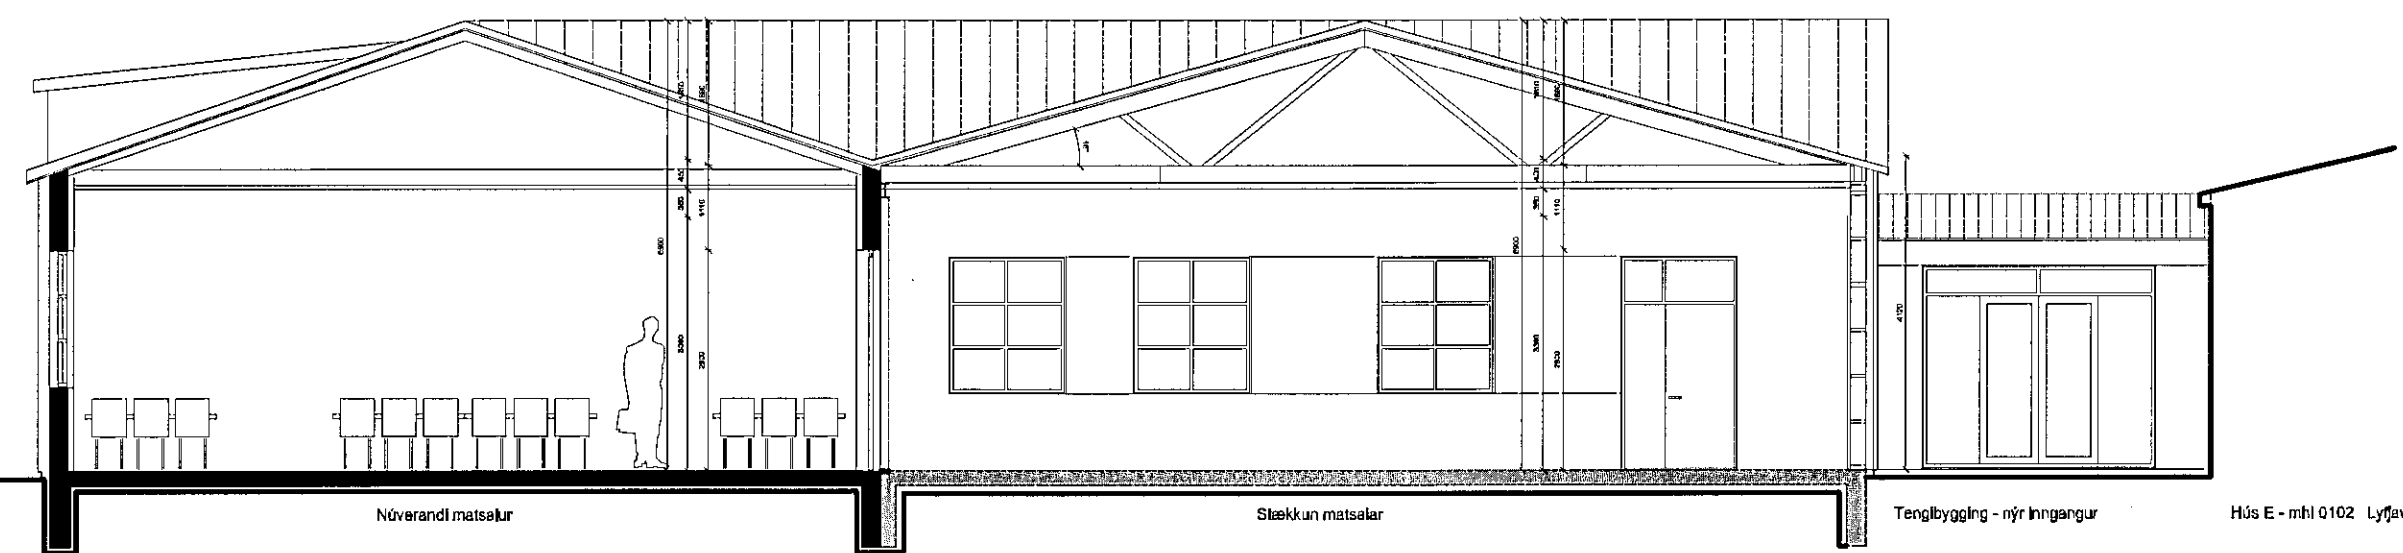


SNID AA 1:100

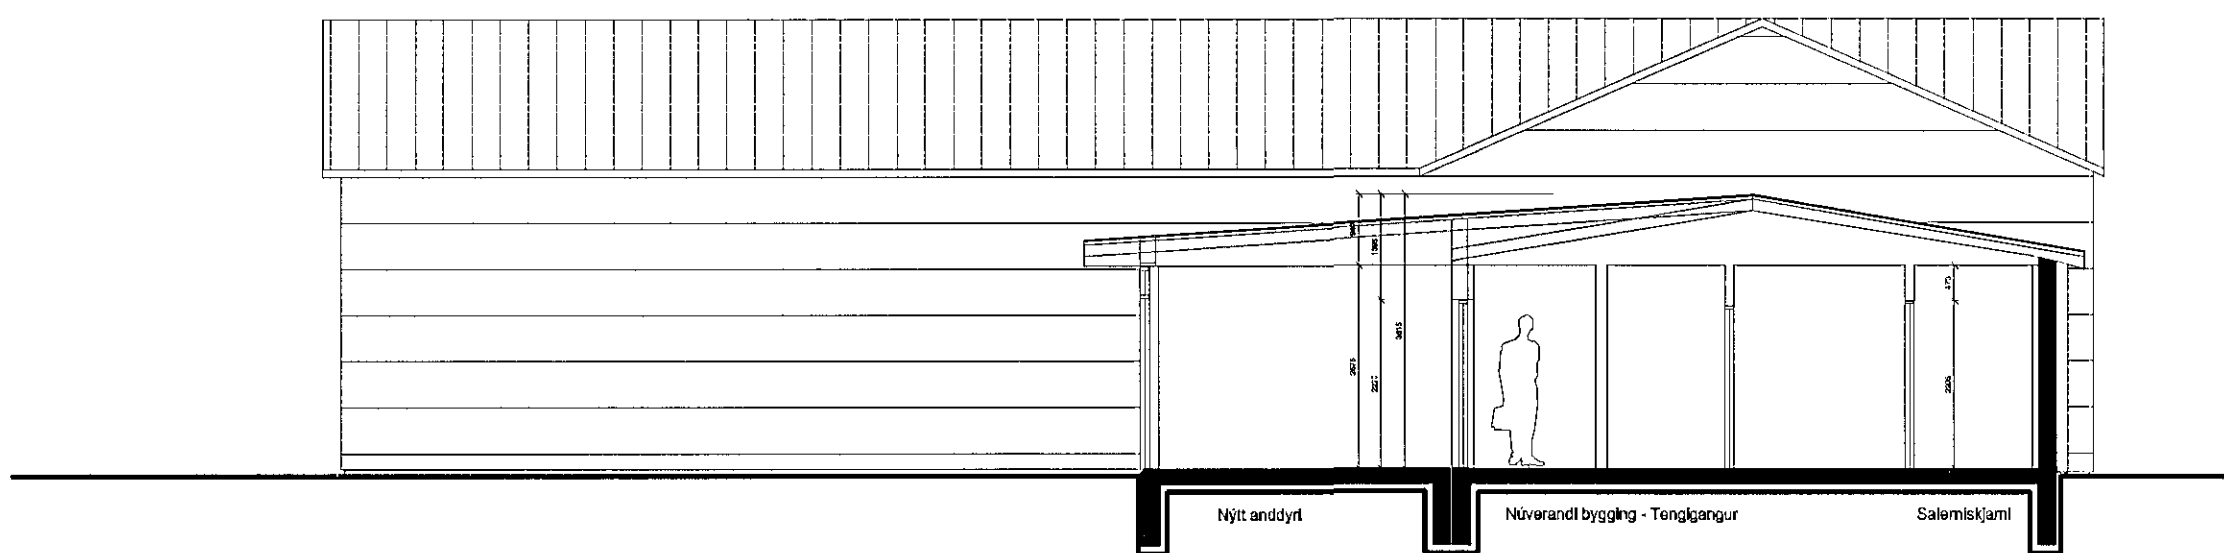

SUDAVESTURHLID / SNID 1:100

Samþykkt þann  
21 FEB. 2014  
Byggingafultrúinn í Hafnarfirði  
F.h. Brynjar Páll Ólafsson

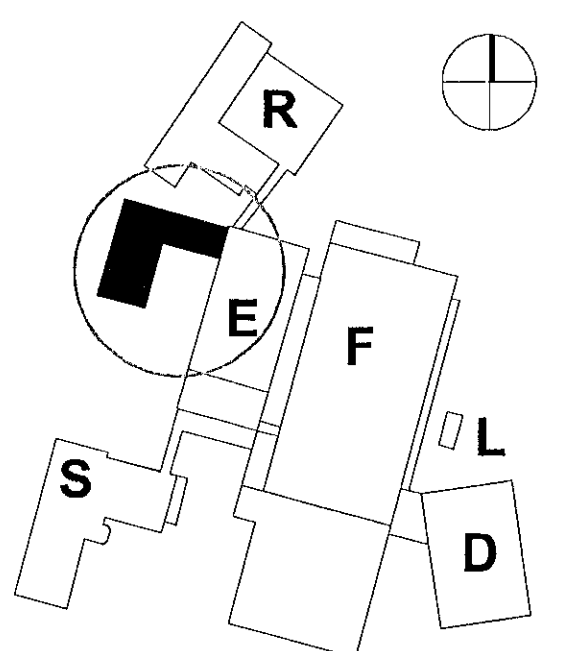

LYKILMYND:

17.02.2014

C: Stækun á matsal m.m. 20.01.14  
B: Stækun ektóss og nýr salernisjarni 25.07.13  
A: Breyting v/ afhugasemnda byggingafultrúa 06.07.01  
BREYTINGAR: DAGS:  
VERKKAUPE:



ADALUPPDRÁTTUR

REYKJAVÍKURVEGUR 78 (Bygging E) Mhl 01

VERK: ACTA 1318  
KVARDI: 1:100  
DAGS: 20.01.14  
TEKNI: BOS  
SKRÁ: Grunnur.dwg

SNID OG ÚTLIT

ÚTI INNI

ARKITEKTAR

ÞINGHOLTSTRÆTI 27 101 REYKJAVÍK  
SÍMAN: 562 7600 & 562 7660 FAX: 562 7661  
NETFANG: ed@actavis.is  
VEFFANG: www.actavis.is/itd  
BALDUR Ó. SVAVARSSON ARKITEKTAR FAI  
120397-5149  
JÓN ÞÓR ÞORVALDSSON ARKITEKTAR FAI  
021256-7519

Yfirfarið af *[Signature]*  
17.2.2014