




F. F. Ólafsson r.a. L4
Mál 1:100

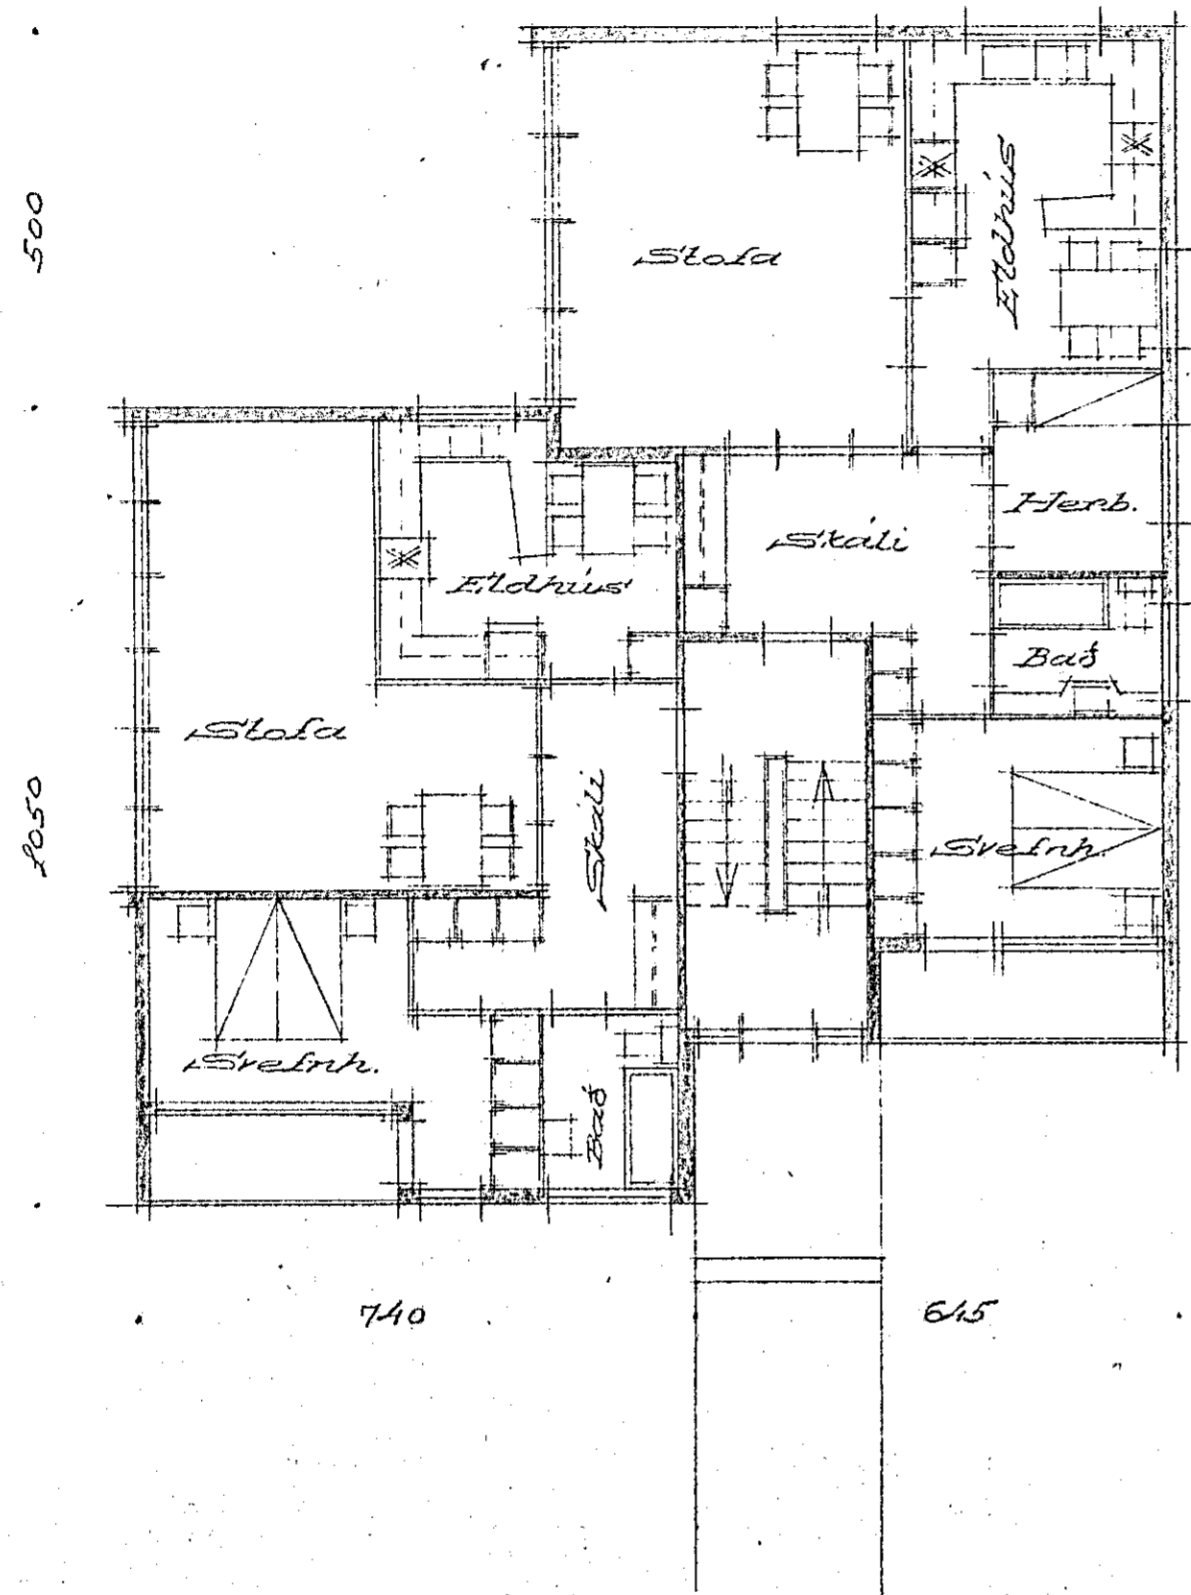

Stúrnuneynd

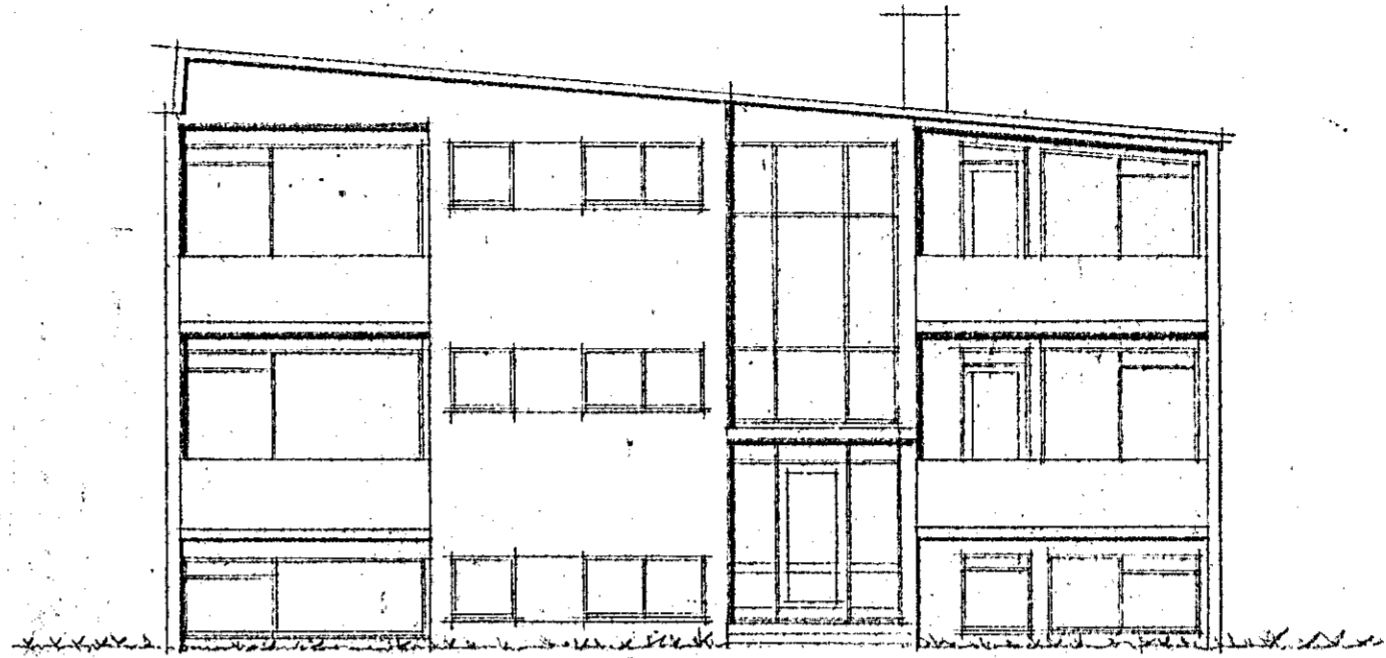

Hlið af F. F. Ólafsson

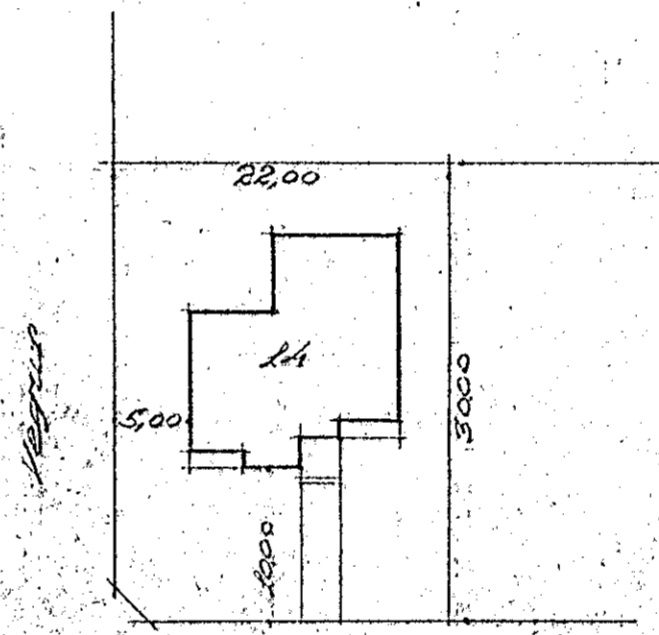

F. F. Ólafsson

Mál 1:500

F. F. Ólafsson 2-6-1961
Stofa, Stúrnuneynd