


1 2 3 4 5 6 7 8

A
B
C
D
E

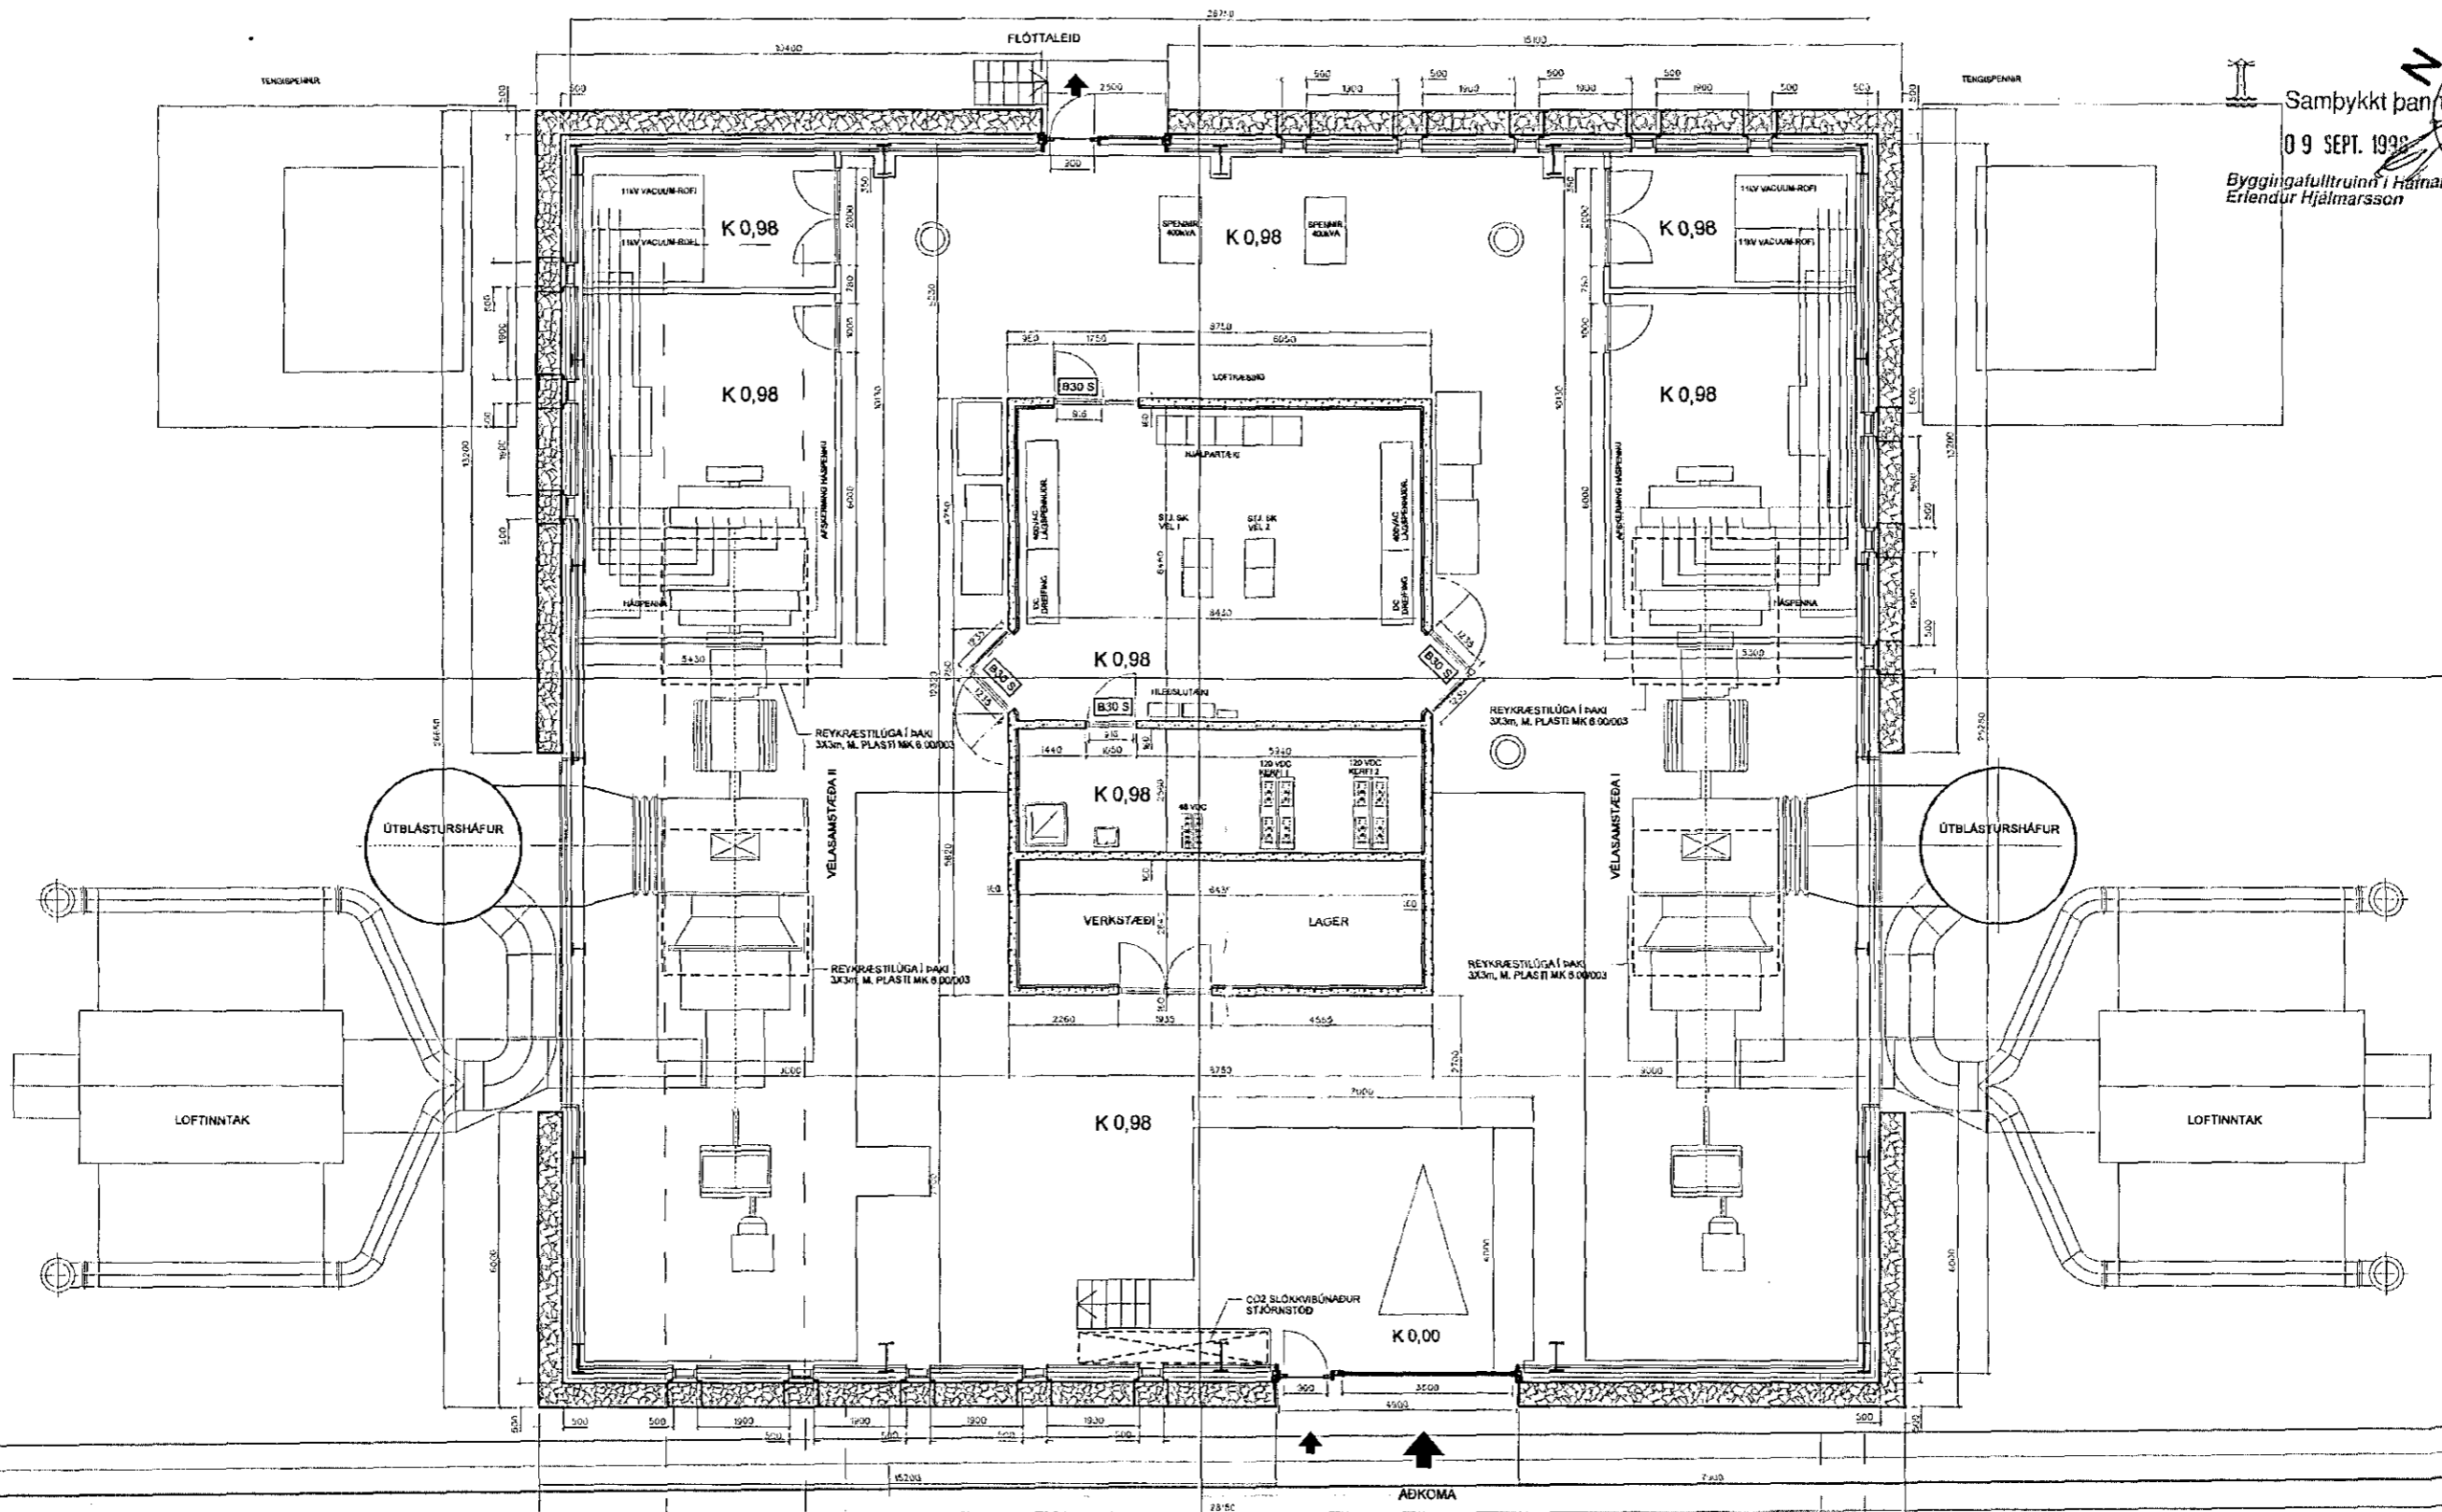

Samþykkt þann
09 SEPT. 1998
Byggingafulltrúinn í Háinartírói
Erlendur Hjálmarsson

GRUNNMYND

B

MATSHLUTI 01, LANDNÚMUR 122107, STADGREINIR 6950-9710

Handwritten signature

Ábellal
FRUMSTÆÐ BLADS A2

STADUR	STADUR	STADUR	STADUR
B LAGER/VERKSTEDI - INNKEYRSLUGRYFJA 28.08.1998 P.M. Ó.S.	C ENDURSKÖÐUN ELDVARNAR 08.09.1998 P.M. Ó.S.	15.05.1998 P.M. Ó.S.	3-U-05-002
Landsvirkjun GASAFLLSTÓÐ VIÐ STRAUMSVÍK		GRUNNMYND TEIKNISTOFA ÖGMUNDAR SKARPHÉDINSSONAR LAUGAVEGI 3 101 REYKJAVÍK ISM 502 7771 FAX 502 7774	1:100 A-02 A-03

1 2 3 4 5 6 7 8

V

A