
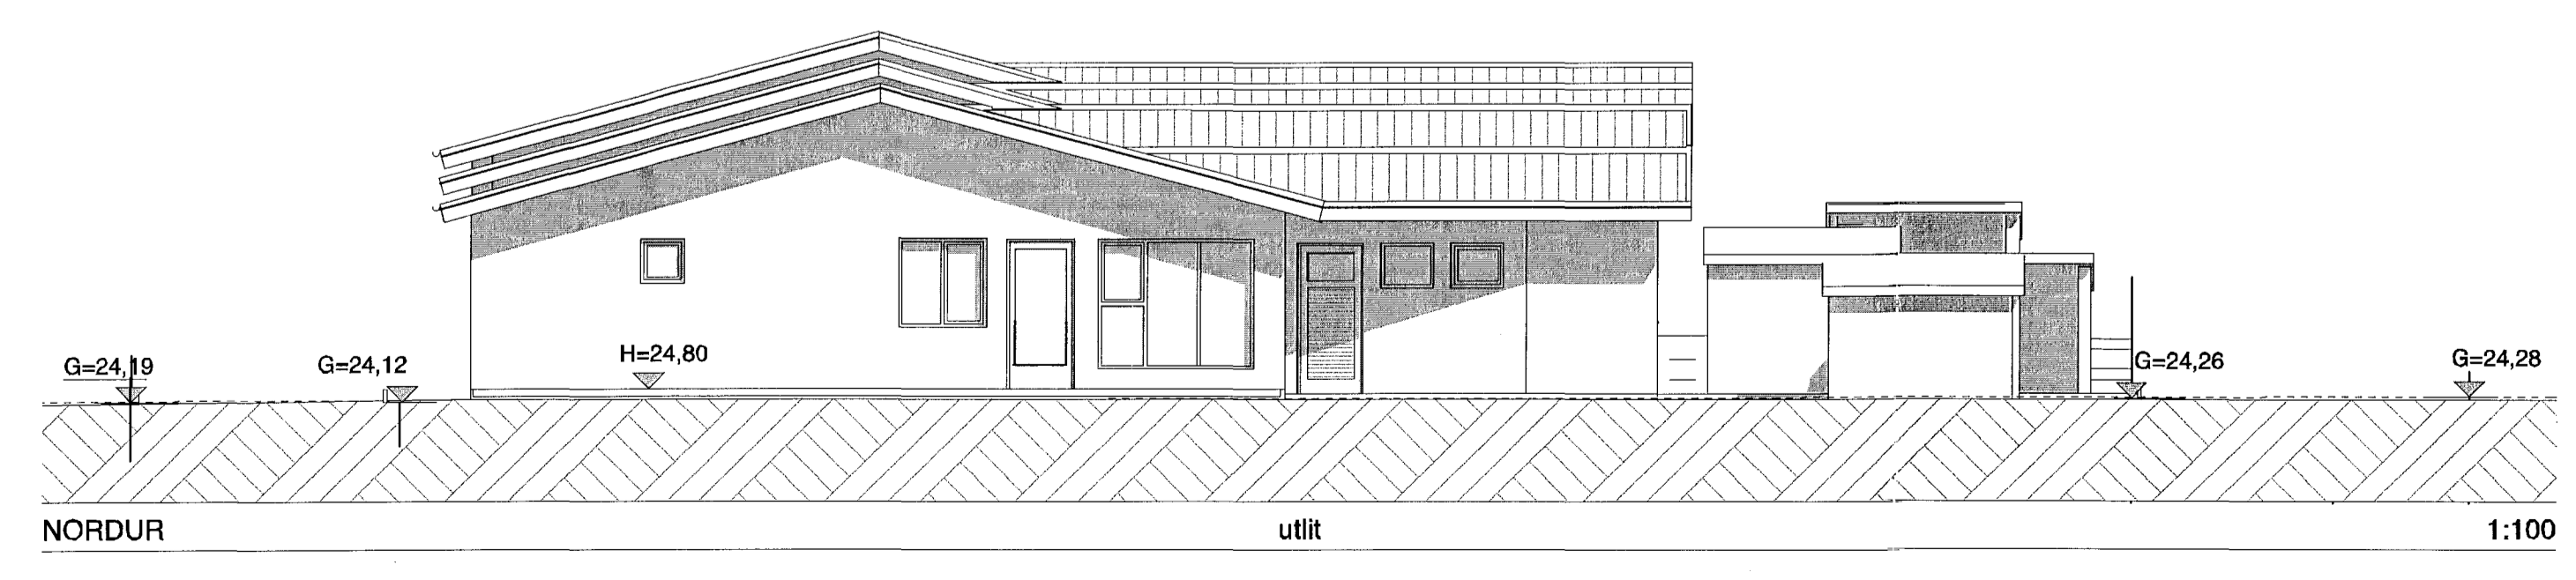
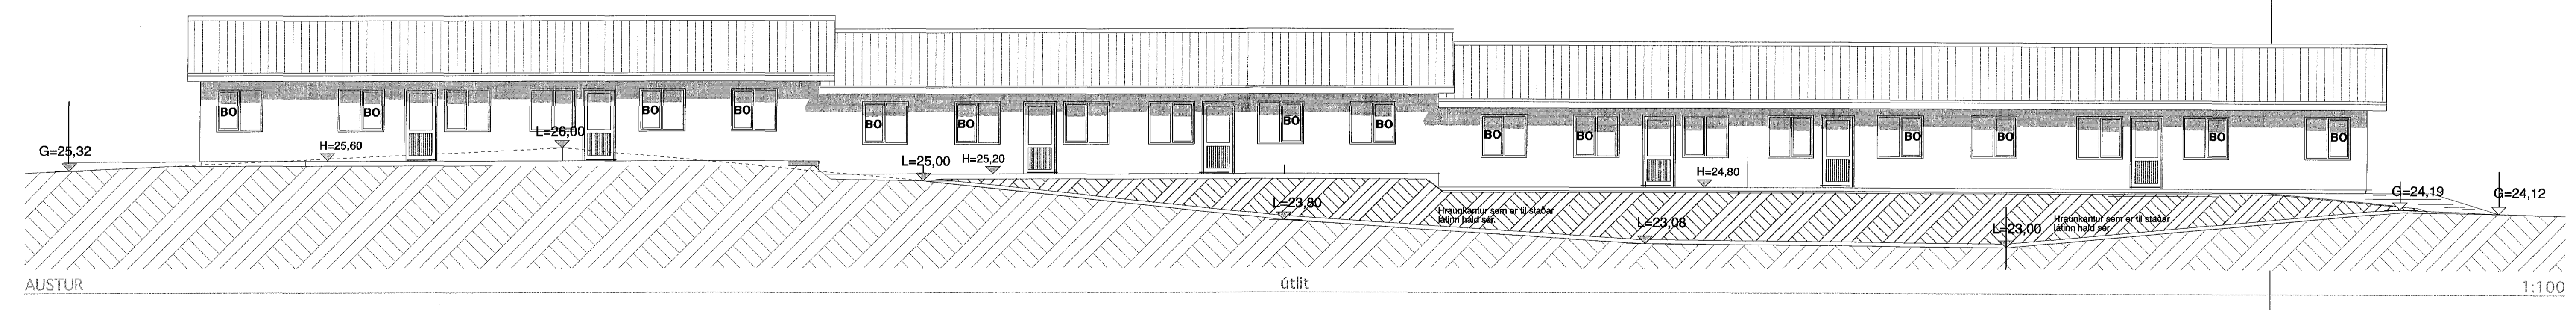
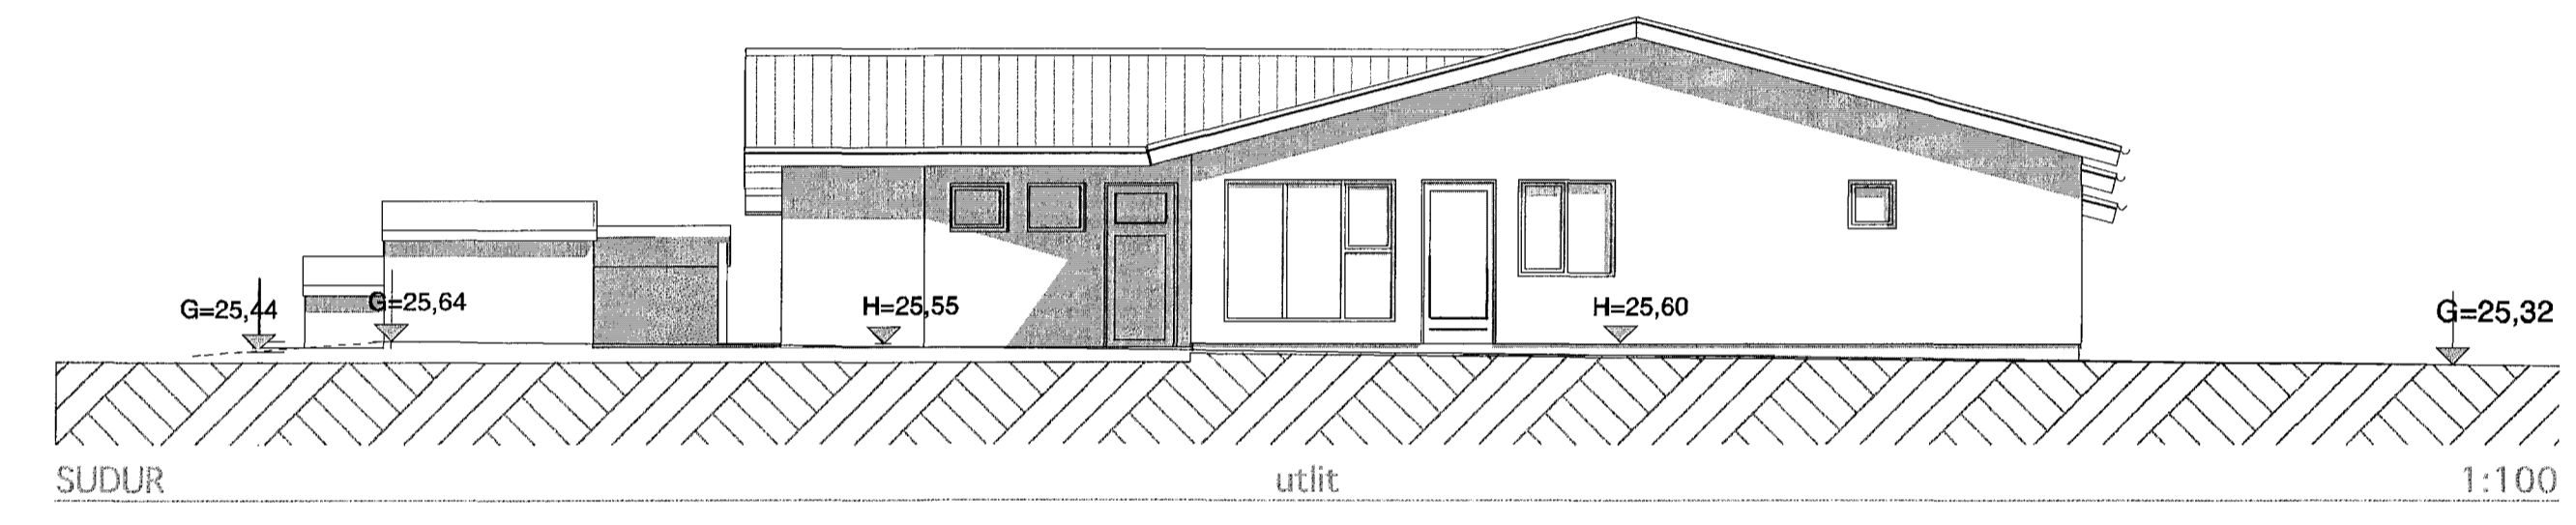


Sambýðin þann
 25 MAR 2015
 Byggingafráttir G. G.
 Fh. Sigurður Steinar Jónsson

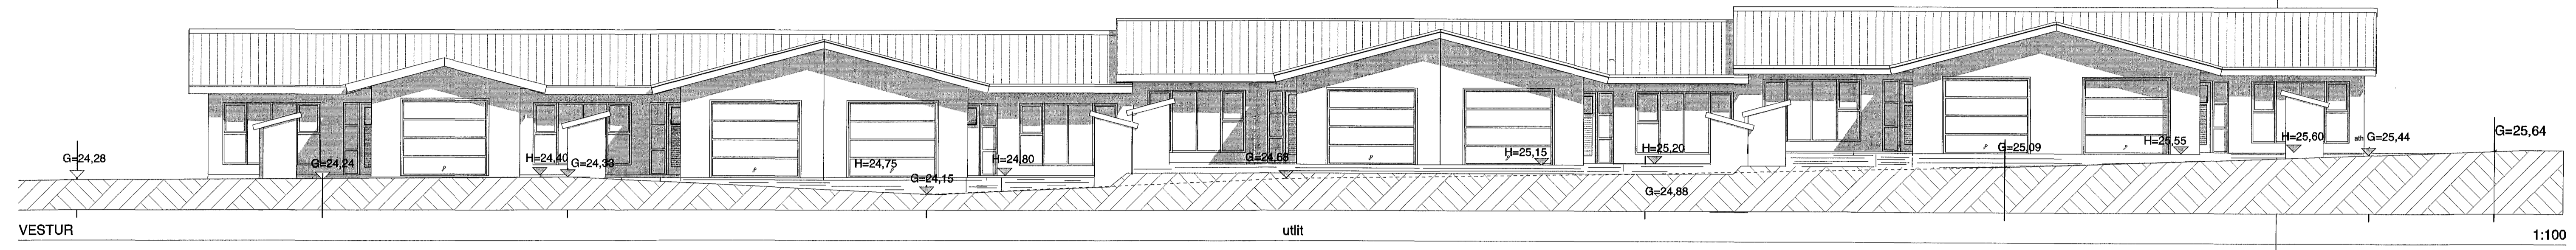

Breytt 23. mars 2015
 Frekari frágangur á teikningum, ný skráningartala.

TEIKNISTOFAN Verkefni
KLUKKUVELLIR 28-38B
HAFNARFIRDI

Helti **ÚTLITSMYNDIR**

kvardi	1:100	verk. nr
dags.	12 MARS.. 2015	dags br. 23. MARS 2015
hönnun	G. G.	teikn. nr
teikn	G. G.	A-3

Hringbraut 17 220 Hafnarfirdi
 s. 555-2020 FAX 555-2021
 Gisli G. Gunnarsson BPF kt. 020649-2409
 kvardi@kvardi.is