



Útlit til norðausturs, 1:100

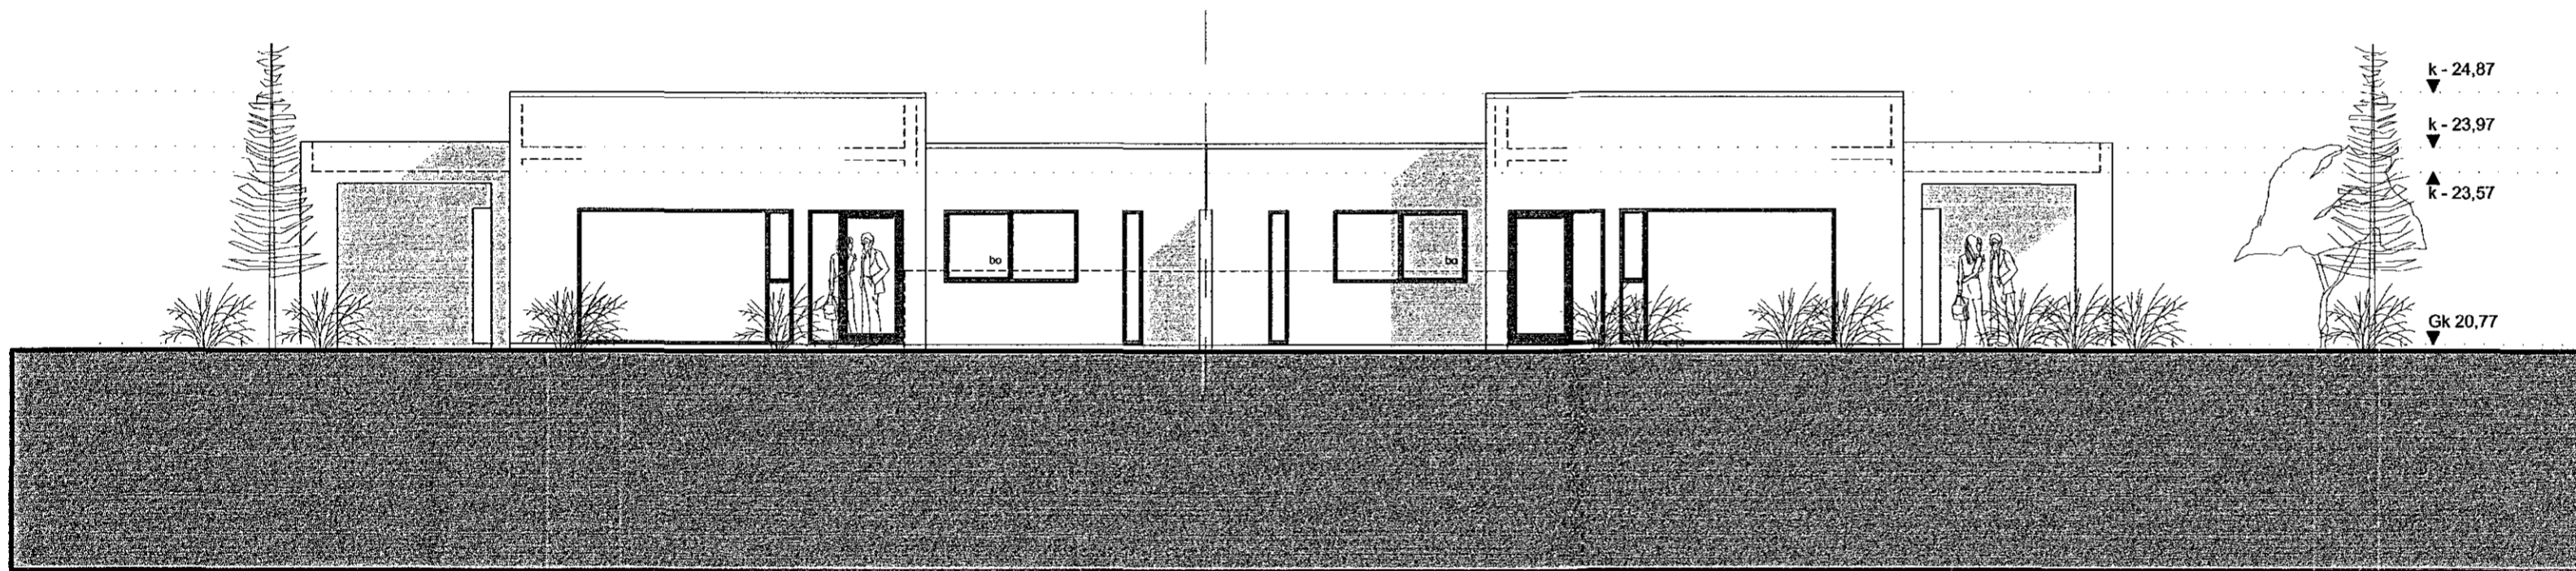

Útlit til norðvesturs, 1:100

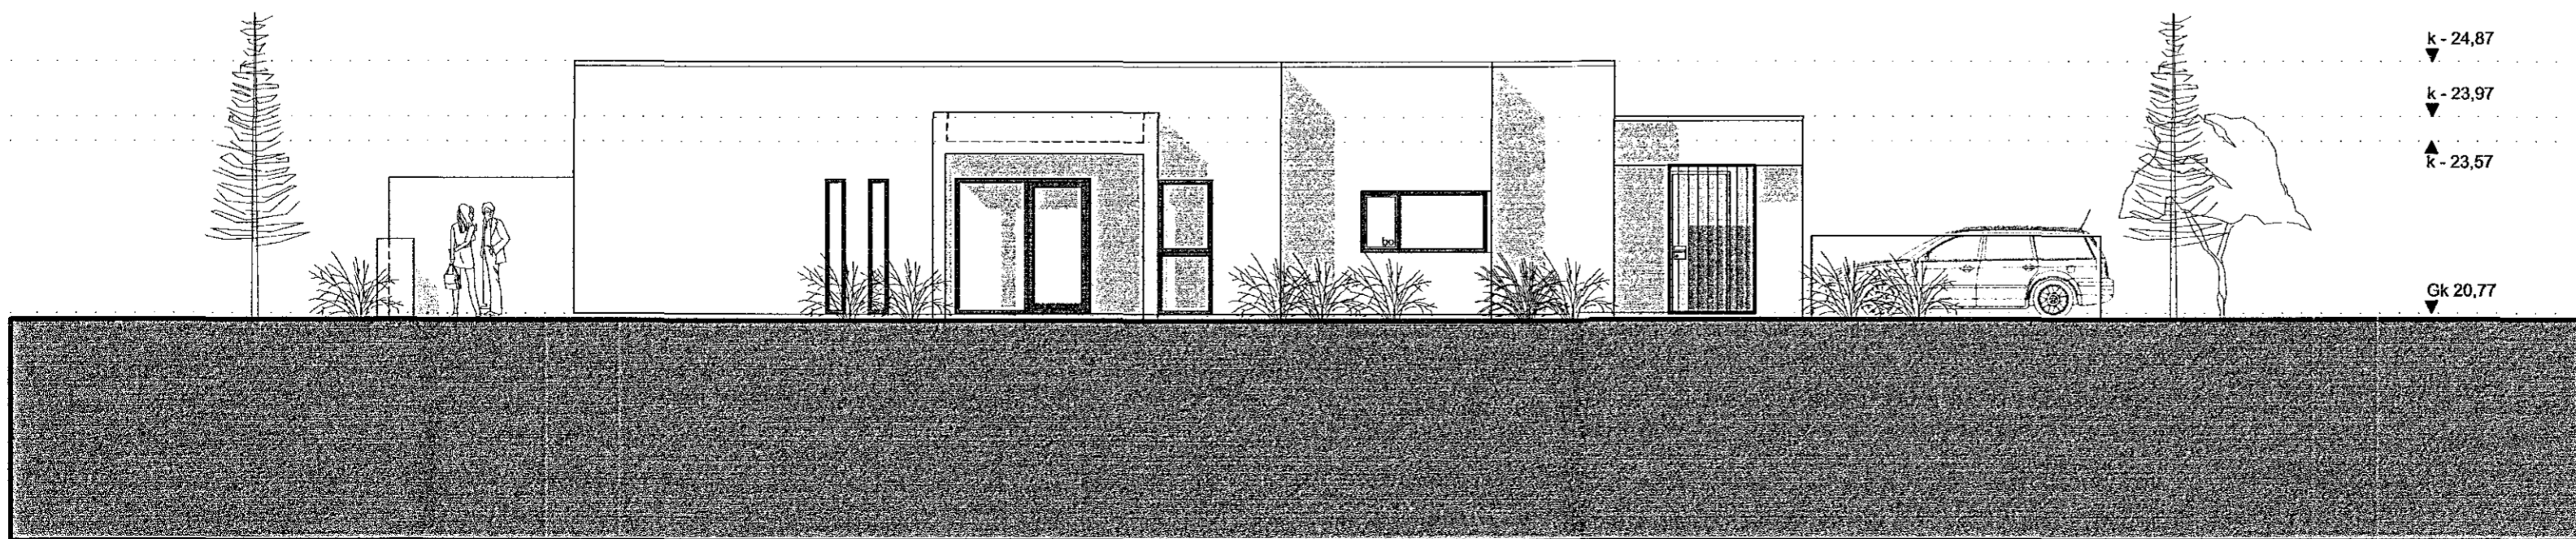

Útlit til suðvesturss, 1:100

Verkheiti:	Lyngberg 15A & 15B Parhús - Hafnarfjörður
Verkhliuti:	Aðaluppdráttur - Útlit
Teiknínúmer:	1.03
Mælikvarði:	1:100
Teiknað:	BH
Yfirfarið:	SH
Samþykkt:	
Verknúmer:	14048
Útgáfudagur:	29.04.2015
Teiknislóð:	V14-Serbyll4-Hafnarfjörður14048 - Lyngberg 1510000-teikningar14048-Adaluppdráttur14048-1 vinnslu
Útprintað:	Apr 29, 2015 - 10:56

ARKÞING
 BOLHOLT 8 - 105 REYKJAVÍK
 Sími: 570 5700 - FAX: 570 5701
 arkthing@arkthing.is - www.arkthing.is

SIGURÐUR HALLGRÍMSSON, 170753-3139 ARKITEKT
 HJÓRTUR PÁLSSON, 080152-4429 BYGG.FR.