



Útlit norð-austur

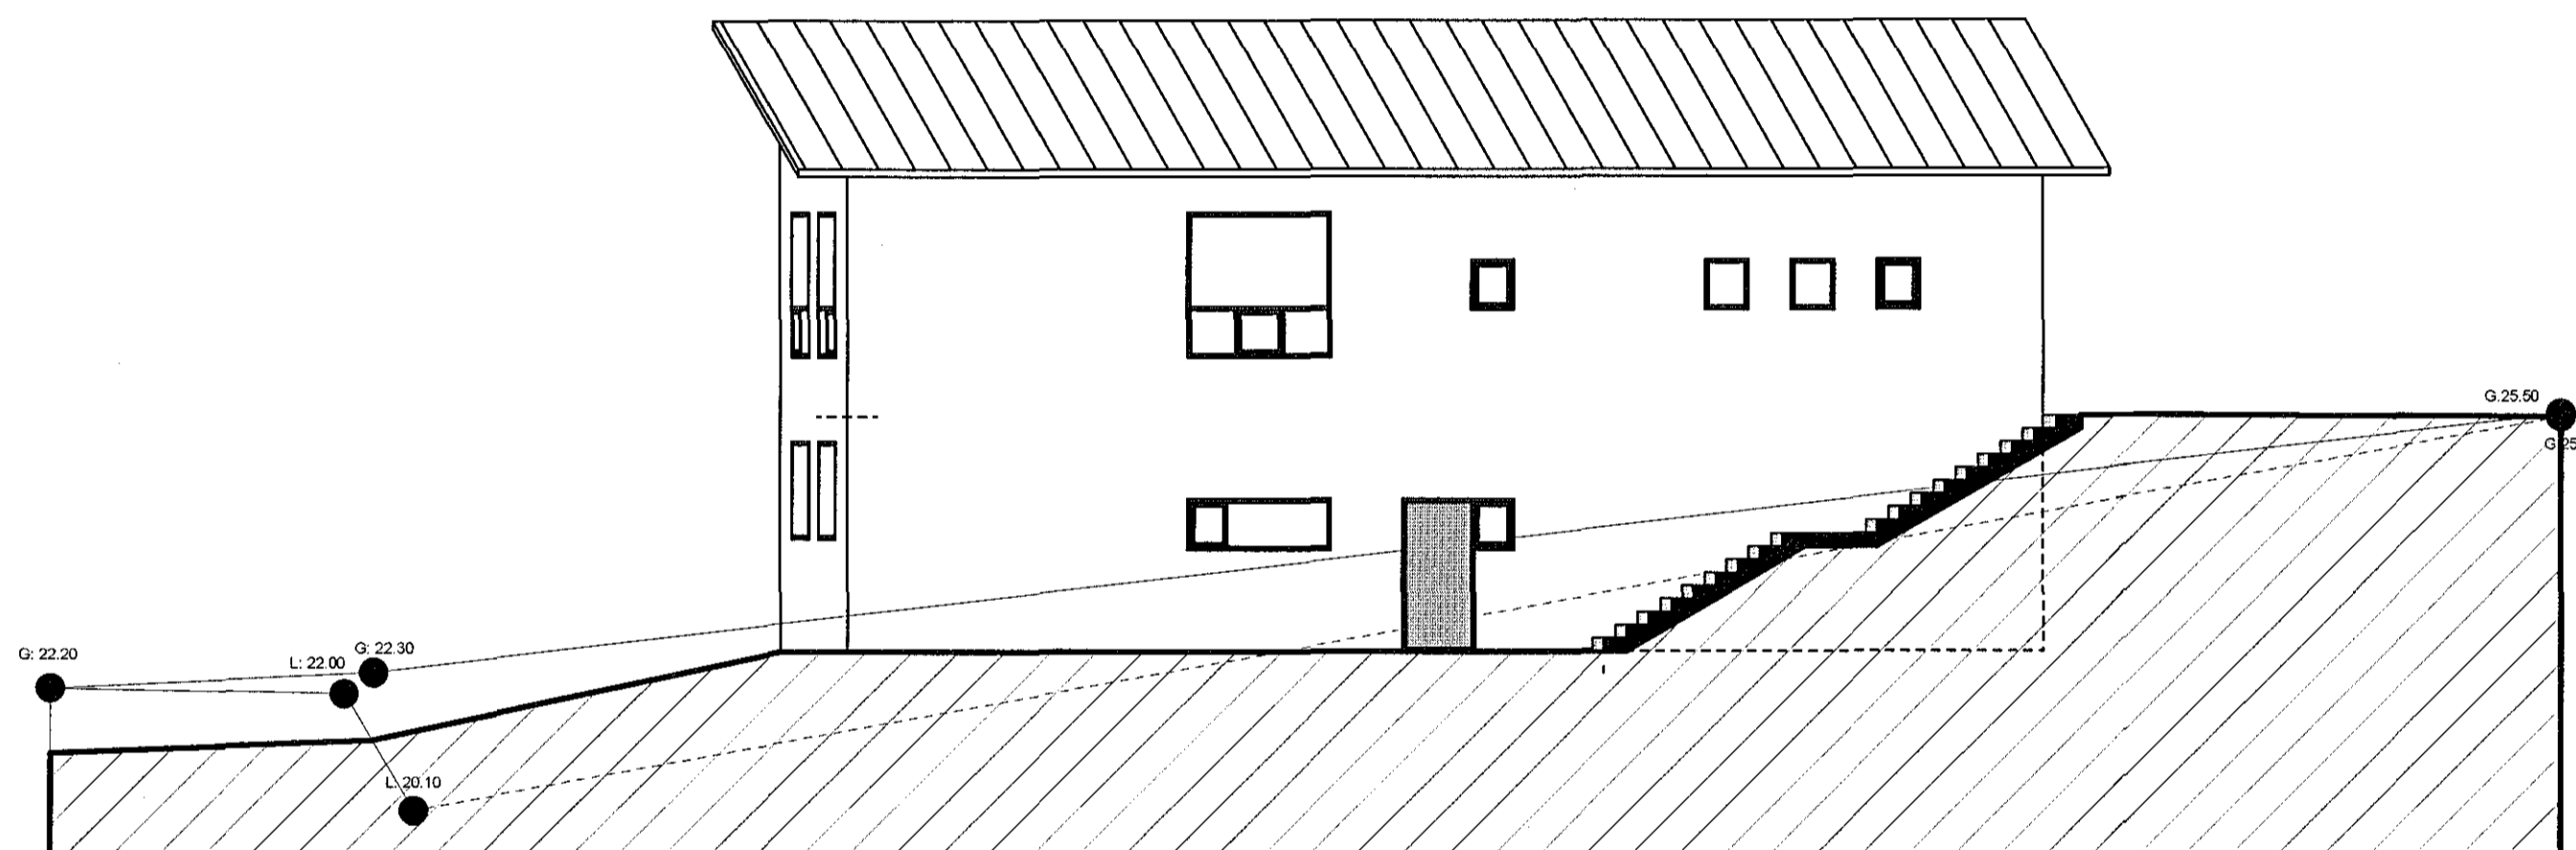

Útlit norð-vestur

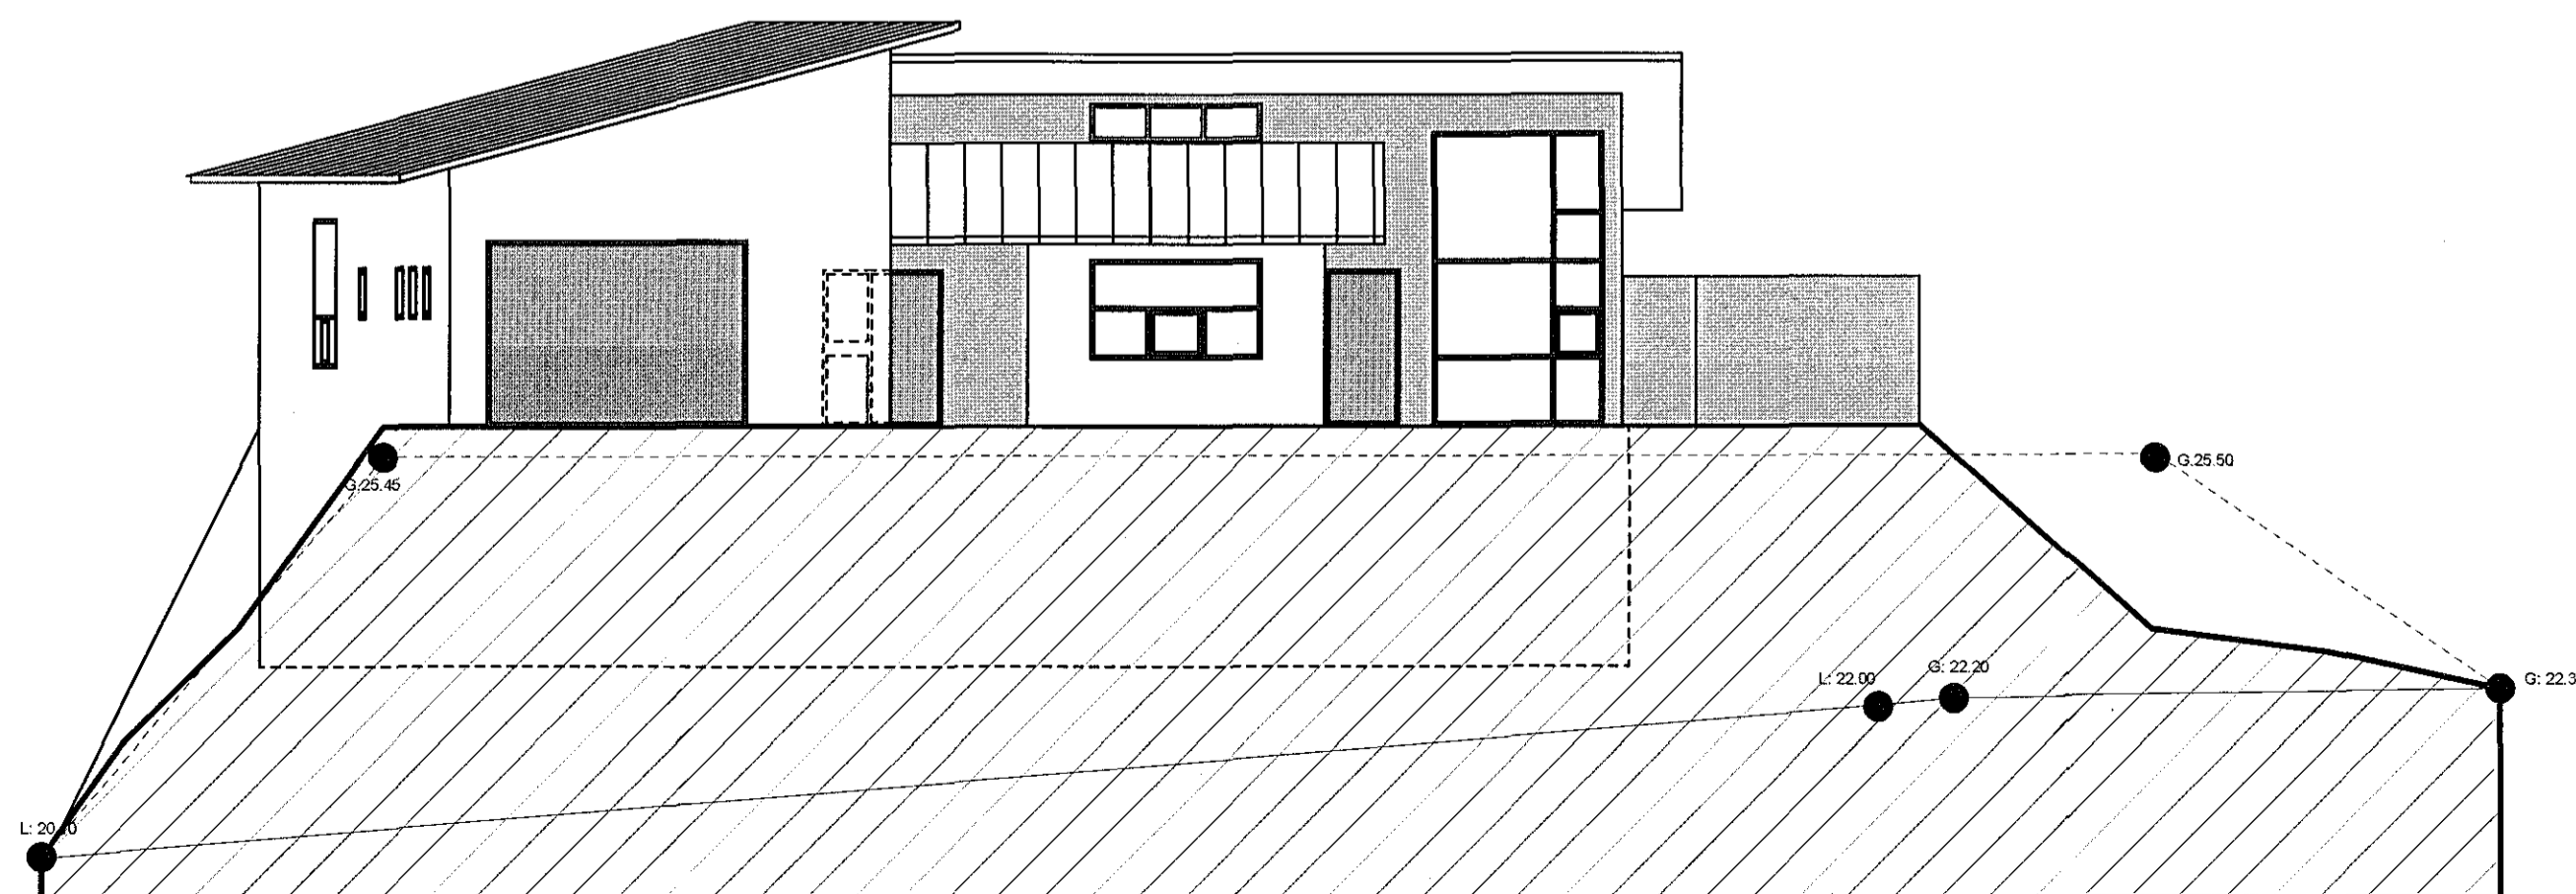

Útlit suð-vestur

VERK
 FÍFUVELLIR 4,
 HAFNARFIRÐI

G3 - 15001H

TEIKNING


ÚTLIT

VERKKAUPI

SIGURÐUR ÖRN ÁRNASON
 & MARGRÉT VALDIMARSDÓTTIR

MÆLIKVARÐI: TEIKNING NR:

DAGSETNING: 4.5.2015
 TEIKNAD: GÓJ

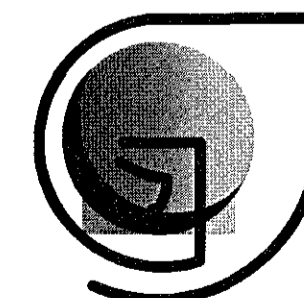

GUNNLAUGUR Ó. JOHNSON
 arkitekt faí
 ÁRBOT 270 MOSFELLSBÆ
 KT.080657 7819
 S. 864 2625
 E.goj@centrum.is