





Útlit suð-austur

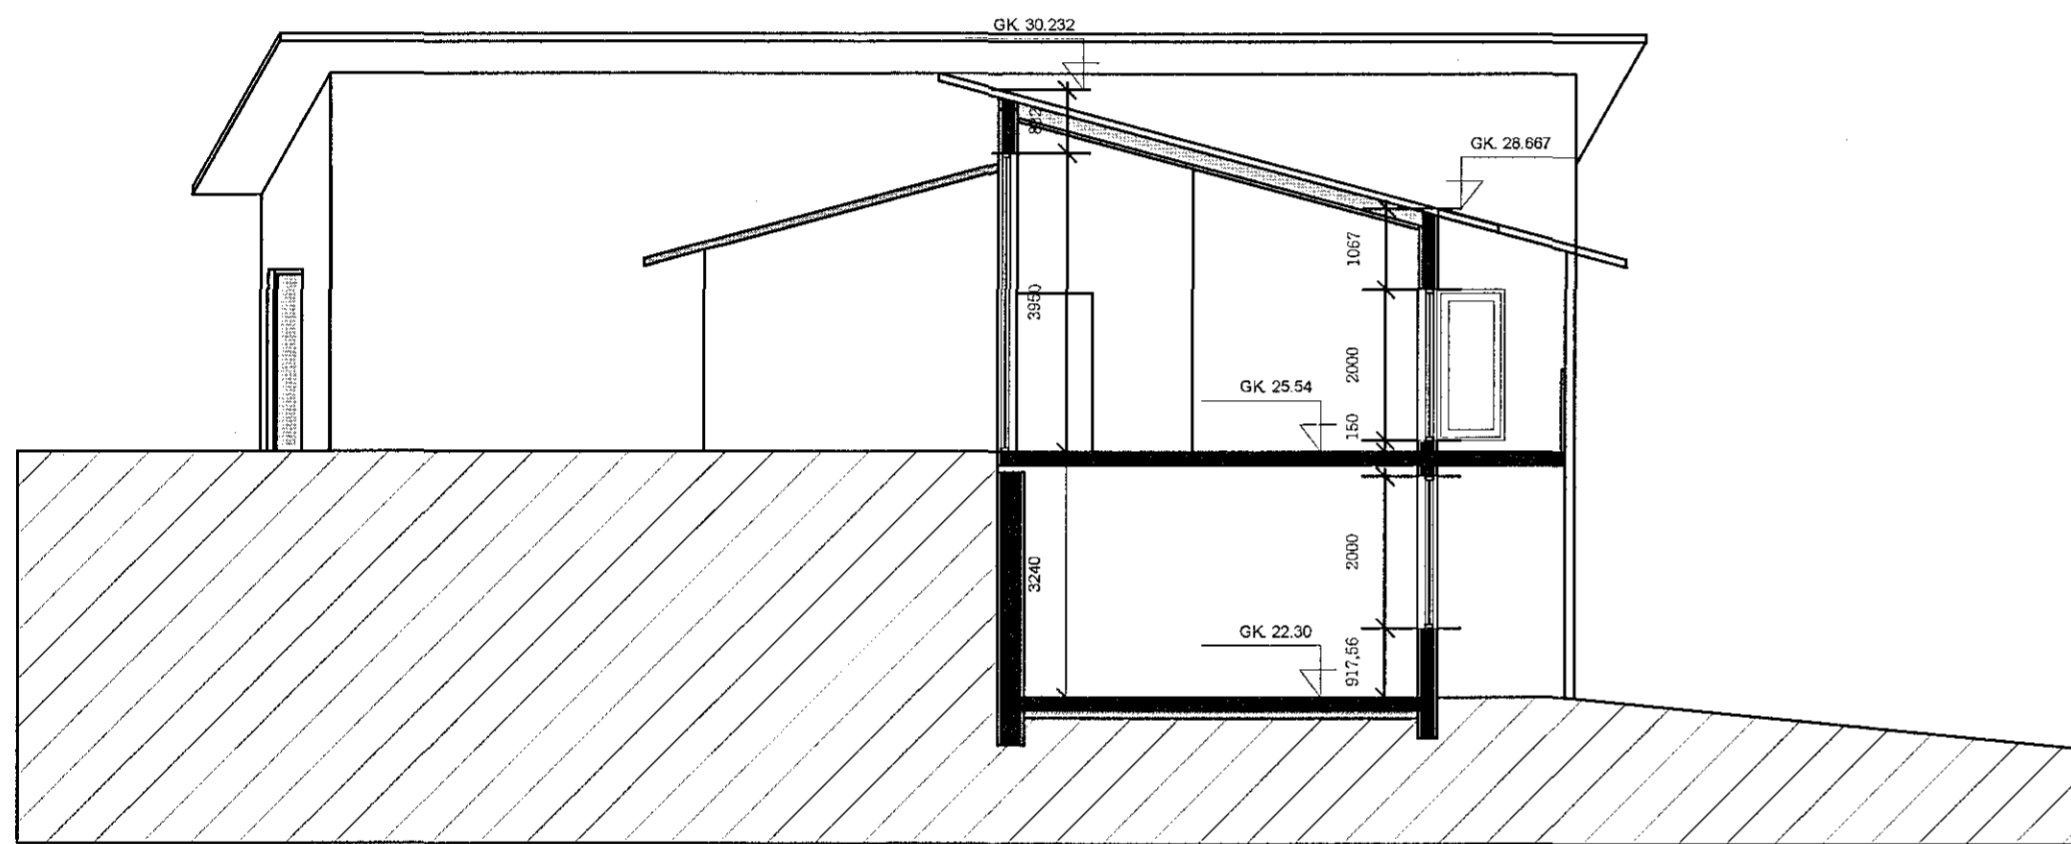

Sneiðing B-B

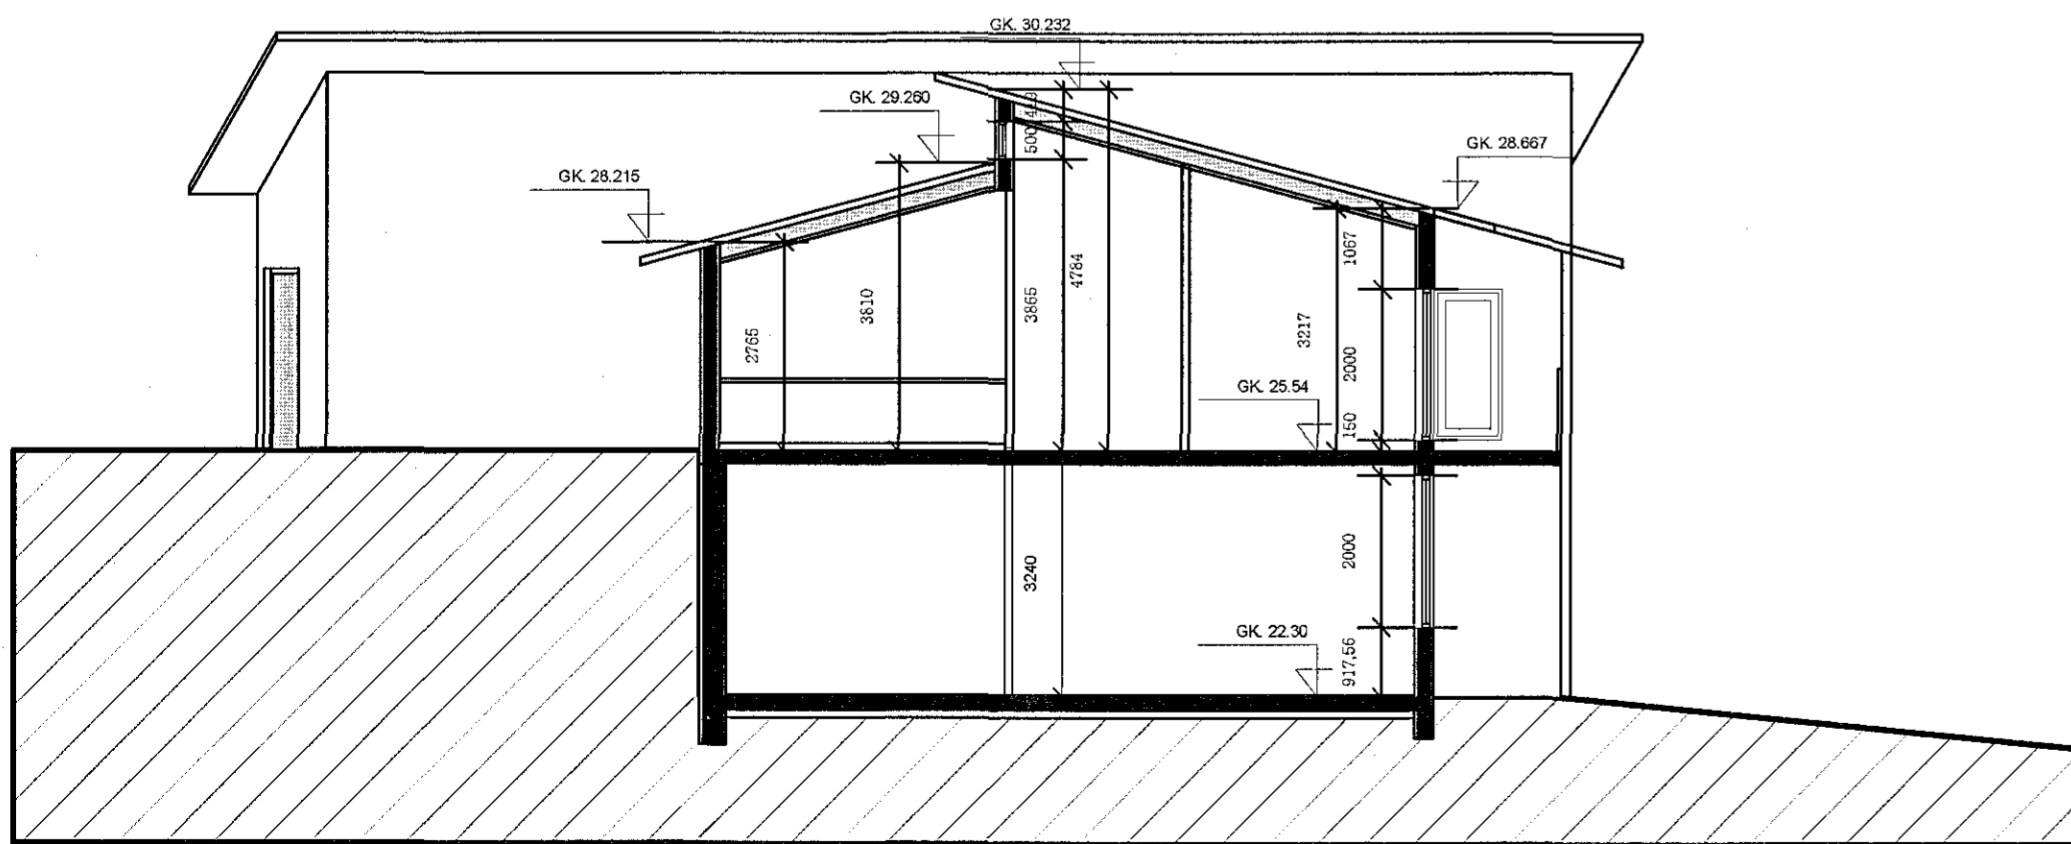

Sneiðing A-A

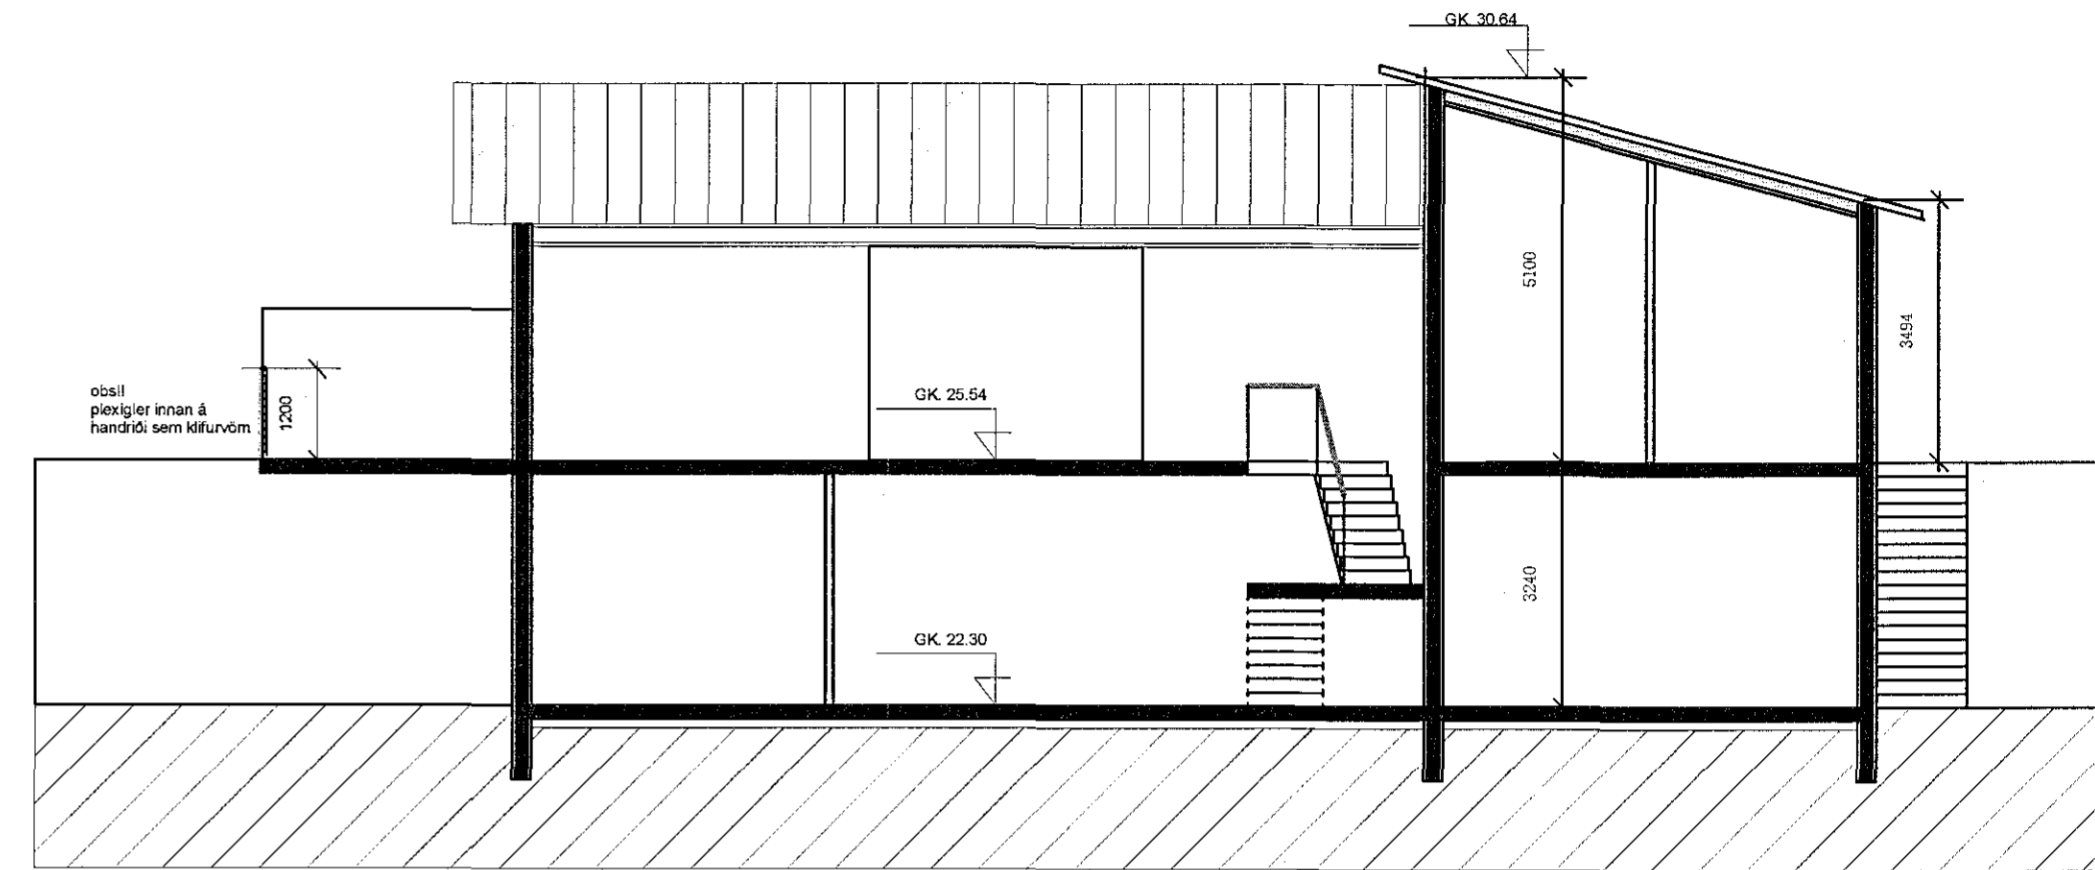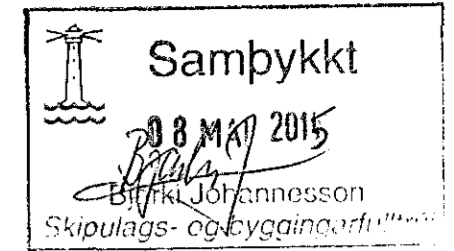

Sneiðing C-C


VERK
FÍFUVELLIR 4,
HAFNARFIRÐI
G3 - 15001H

TEIKNING
ÚTLIT OG SNEIDINGAR

VERKKAUPI
SIGURÐUR ÖRN ÁRNASON
& MARGRÉT VALDIMARSDÓTTIR

MÆLIKVARÐI: TEIKNING NR:

DAGSETNING: 4.5.2015
TEIKNAD: GÓJ

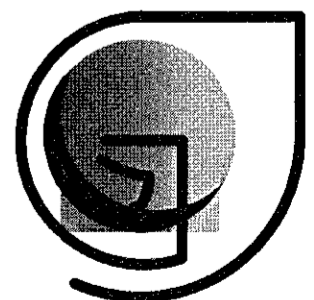

GUNNLAUGUR Ó. JOHNSON
arkitekt faí
ÁRBOT 270 MOSFELLSBÆ
KT.080657 7819
S. 864 2625
E.goj@centrum.is