




Sambýkkt:

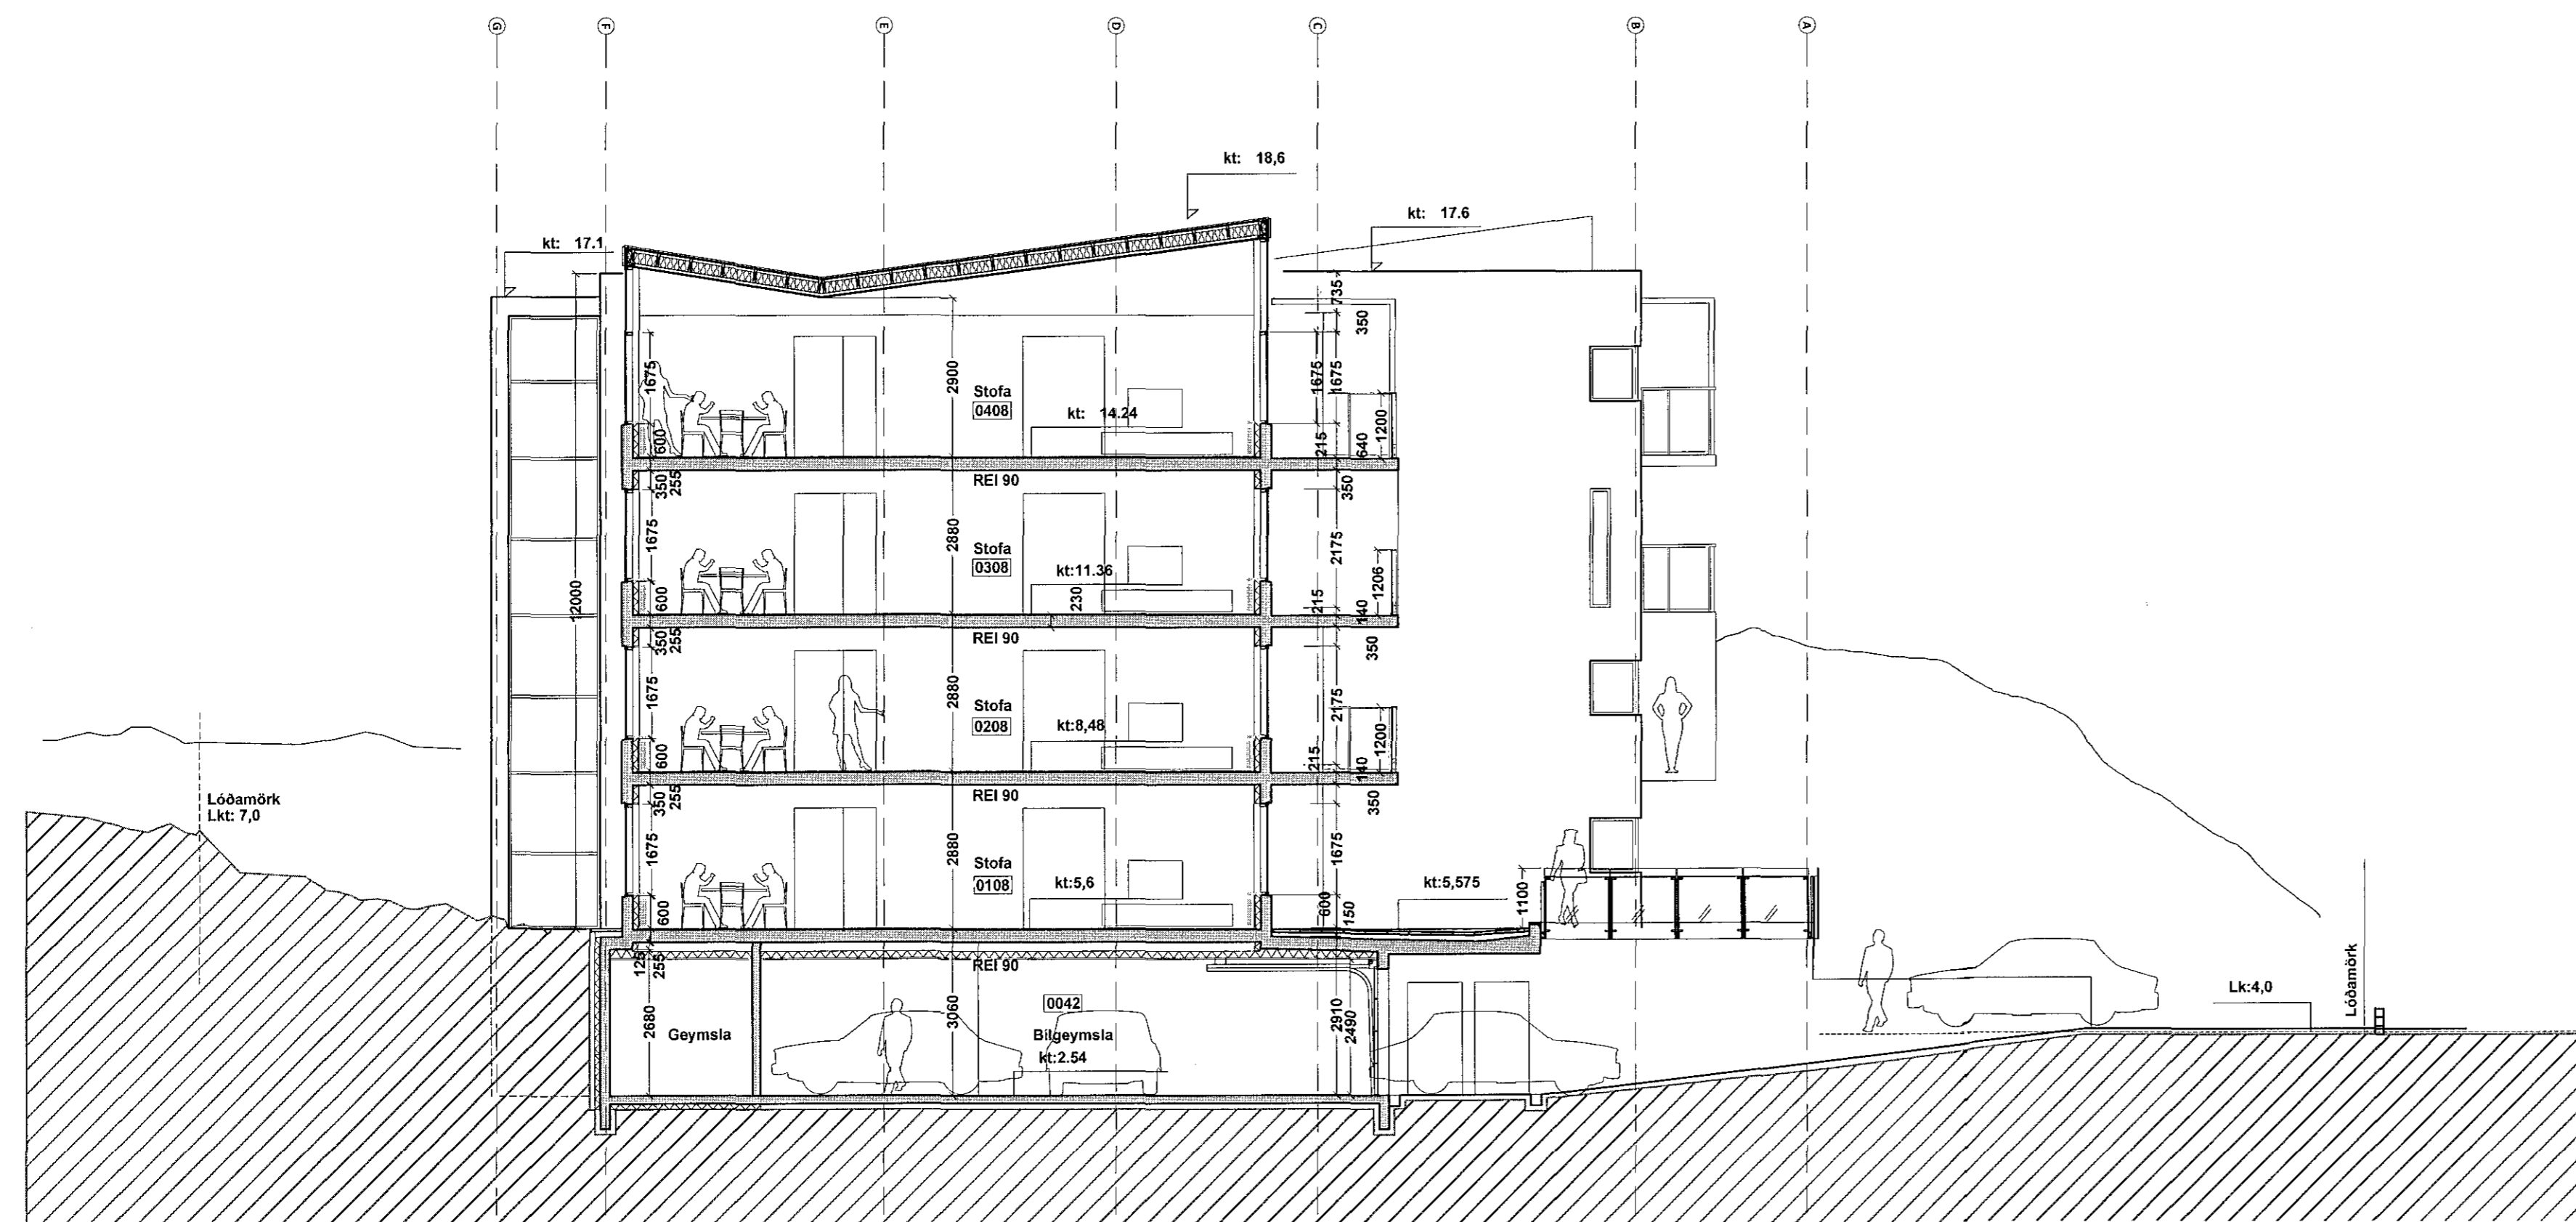


SNEIDING A-A MKV 1:100

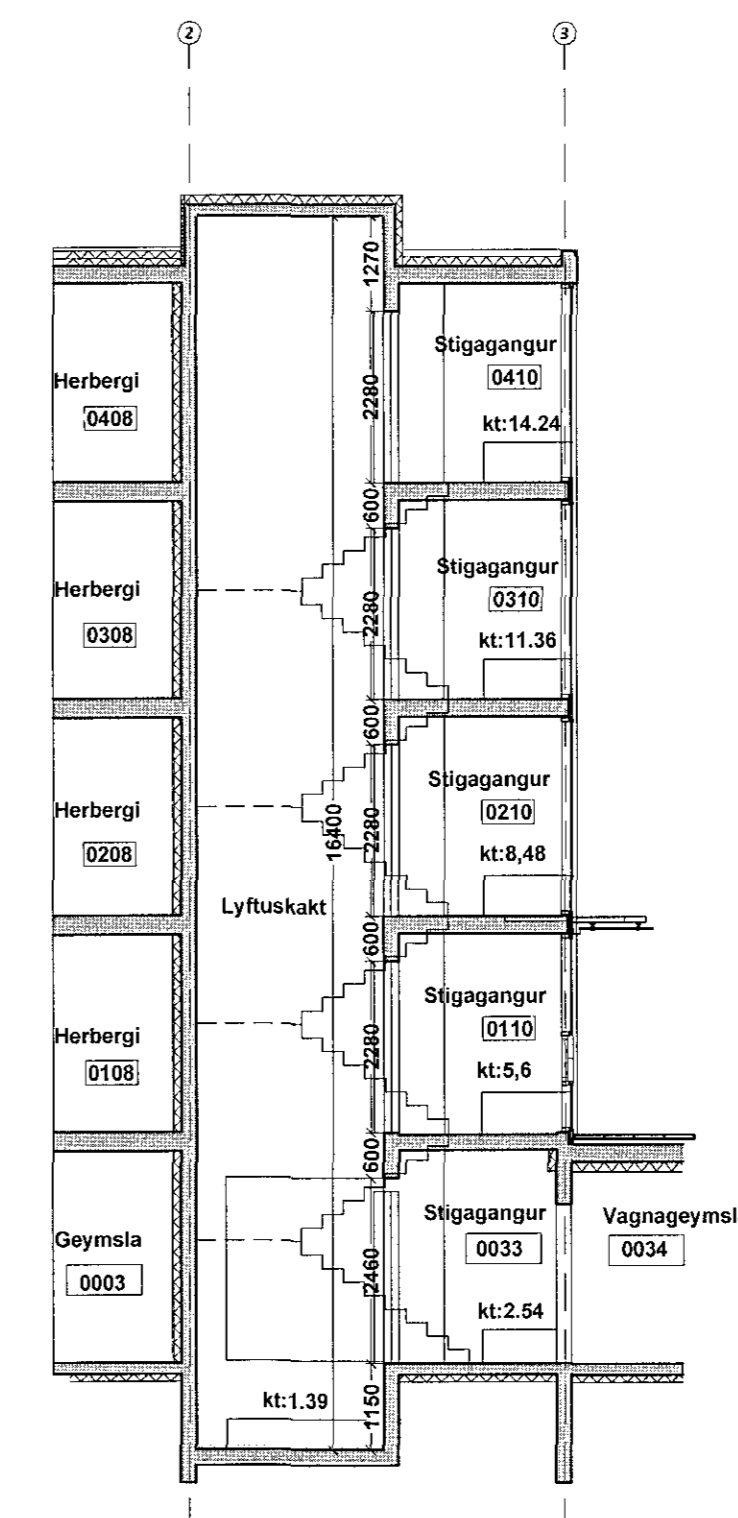

SNEIDING Í LYFTUSKAKT MKV 1:100

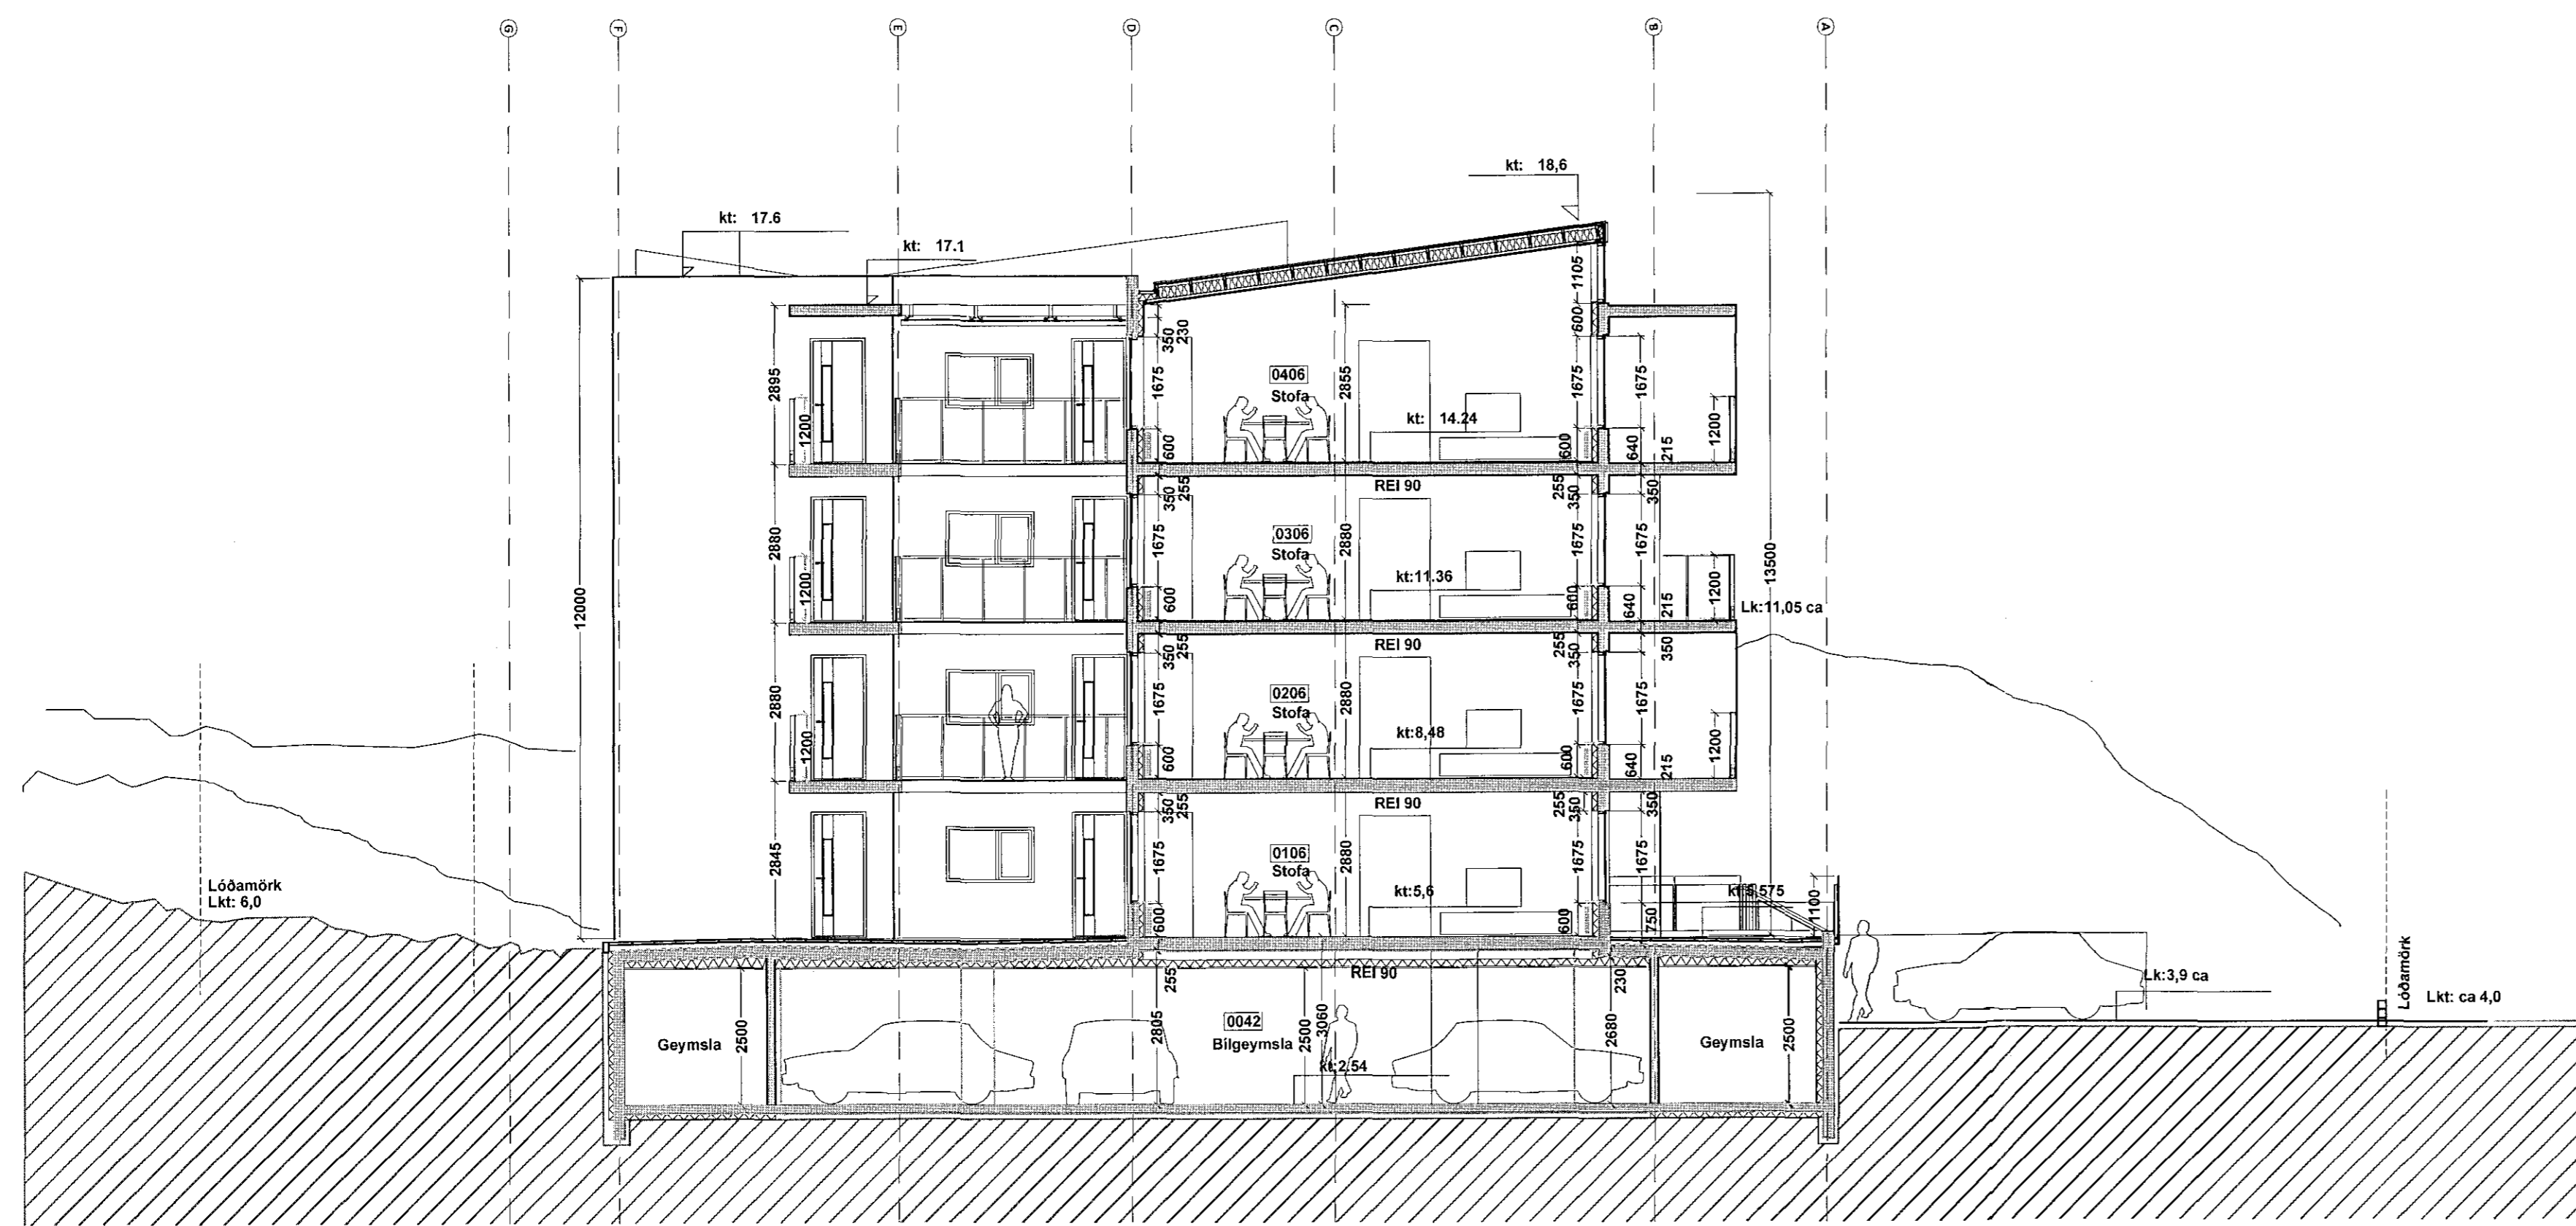

SNEIDING B-B MKV 1:100

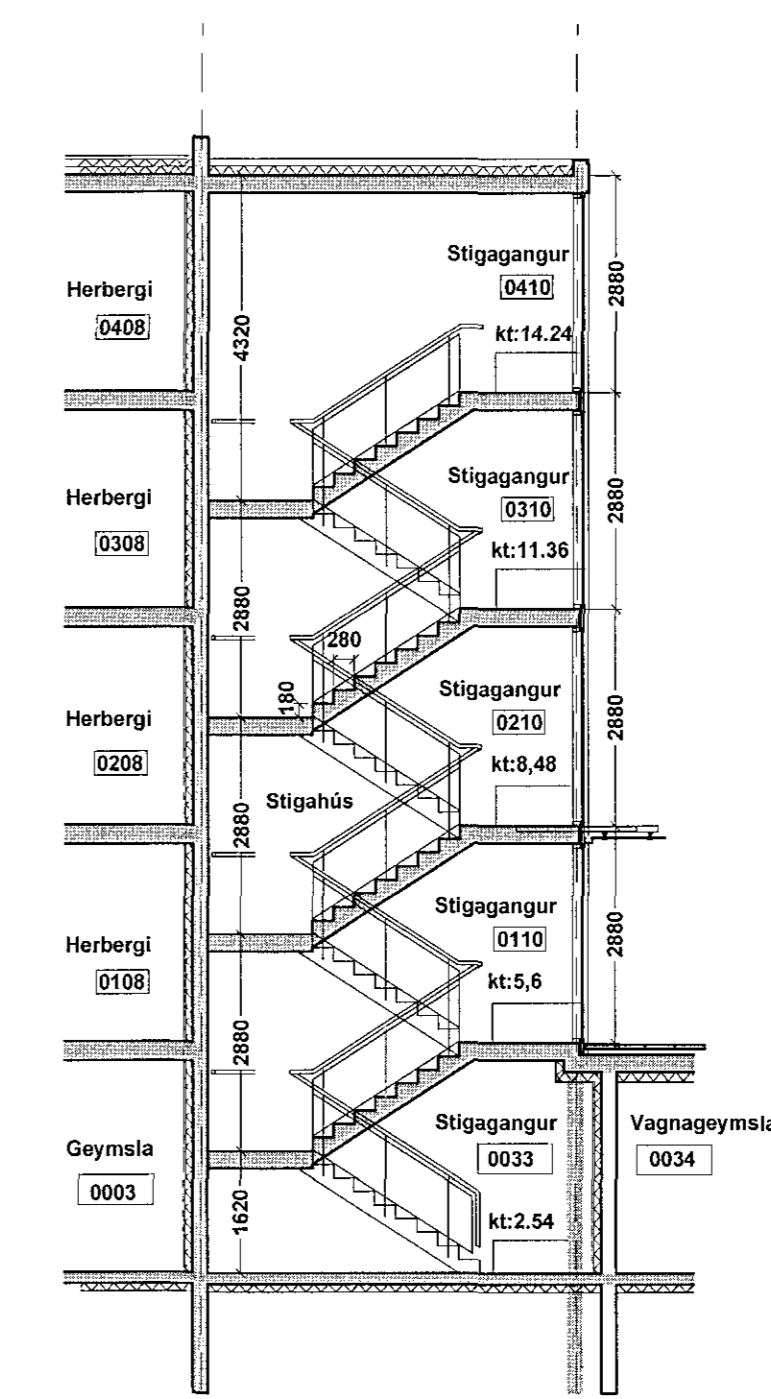

SNEIDING Í STIGAHÚS MKV 1:100

f.h. Hornsteina arkitekti ehf. Ogmundur Skarphólmsson, Kt. 2301586149

C:01.04.2015 þaki broytt tilbaka
 B:31.10.2014 þaki broytt
 A:21.10.2014 Ymsar lagfæringar

Útg. Dags. Skýring Bréf.

Verkefni:
Herjólfsgrata 32 og 34

Heimilisfang:
 Herjólfsgrata 32-34, Hafnarfirði

Verkstædur:
ADALUPPDRAÐTUR

Landnúmer: 120846 Staðgreinir: 1400-1-36900340

SNEIDING A OG B

Mælikvarði: 1:100
 Dagsetning: 07.10.2014

hornsteinar
 ARKITEKTAR EHF.

VINNUSTOFA - INGÓLFSSTRÆTI 5 - 101 REYKJAVÍK - Sími: 511-7011
 NETFANG: hornsteinar@hornsteinar.is VEIÐFANG: www.hornsteinar.is

HE - A - AU - XX-XX - 10.0 .C

Verkefni Fagsvið Tegund Mappa Teikn. nr. Útgáfa
 HÖNDUR ARSKJUR SÉR ALIAR RETT A TERNINGUM - FJÓLFÓLDUR ER HAD SKRIFLEGI SAMÞYKKT