
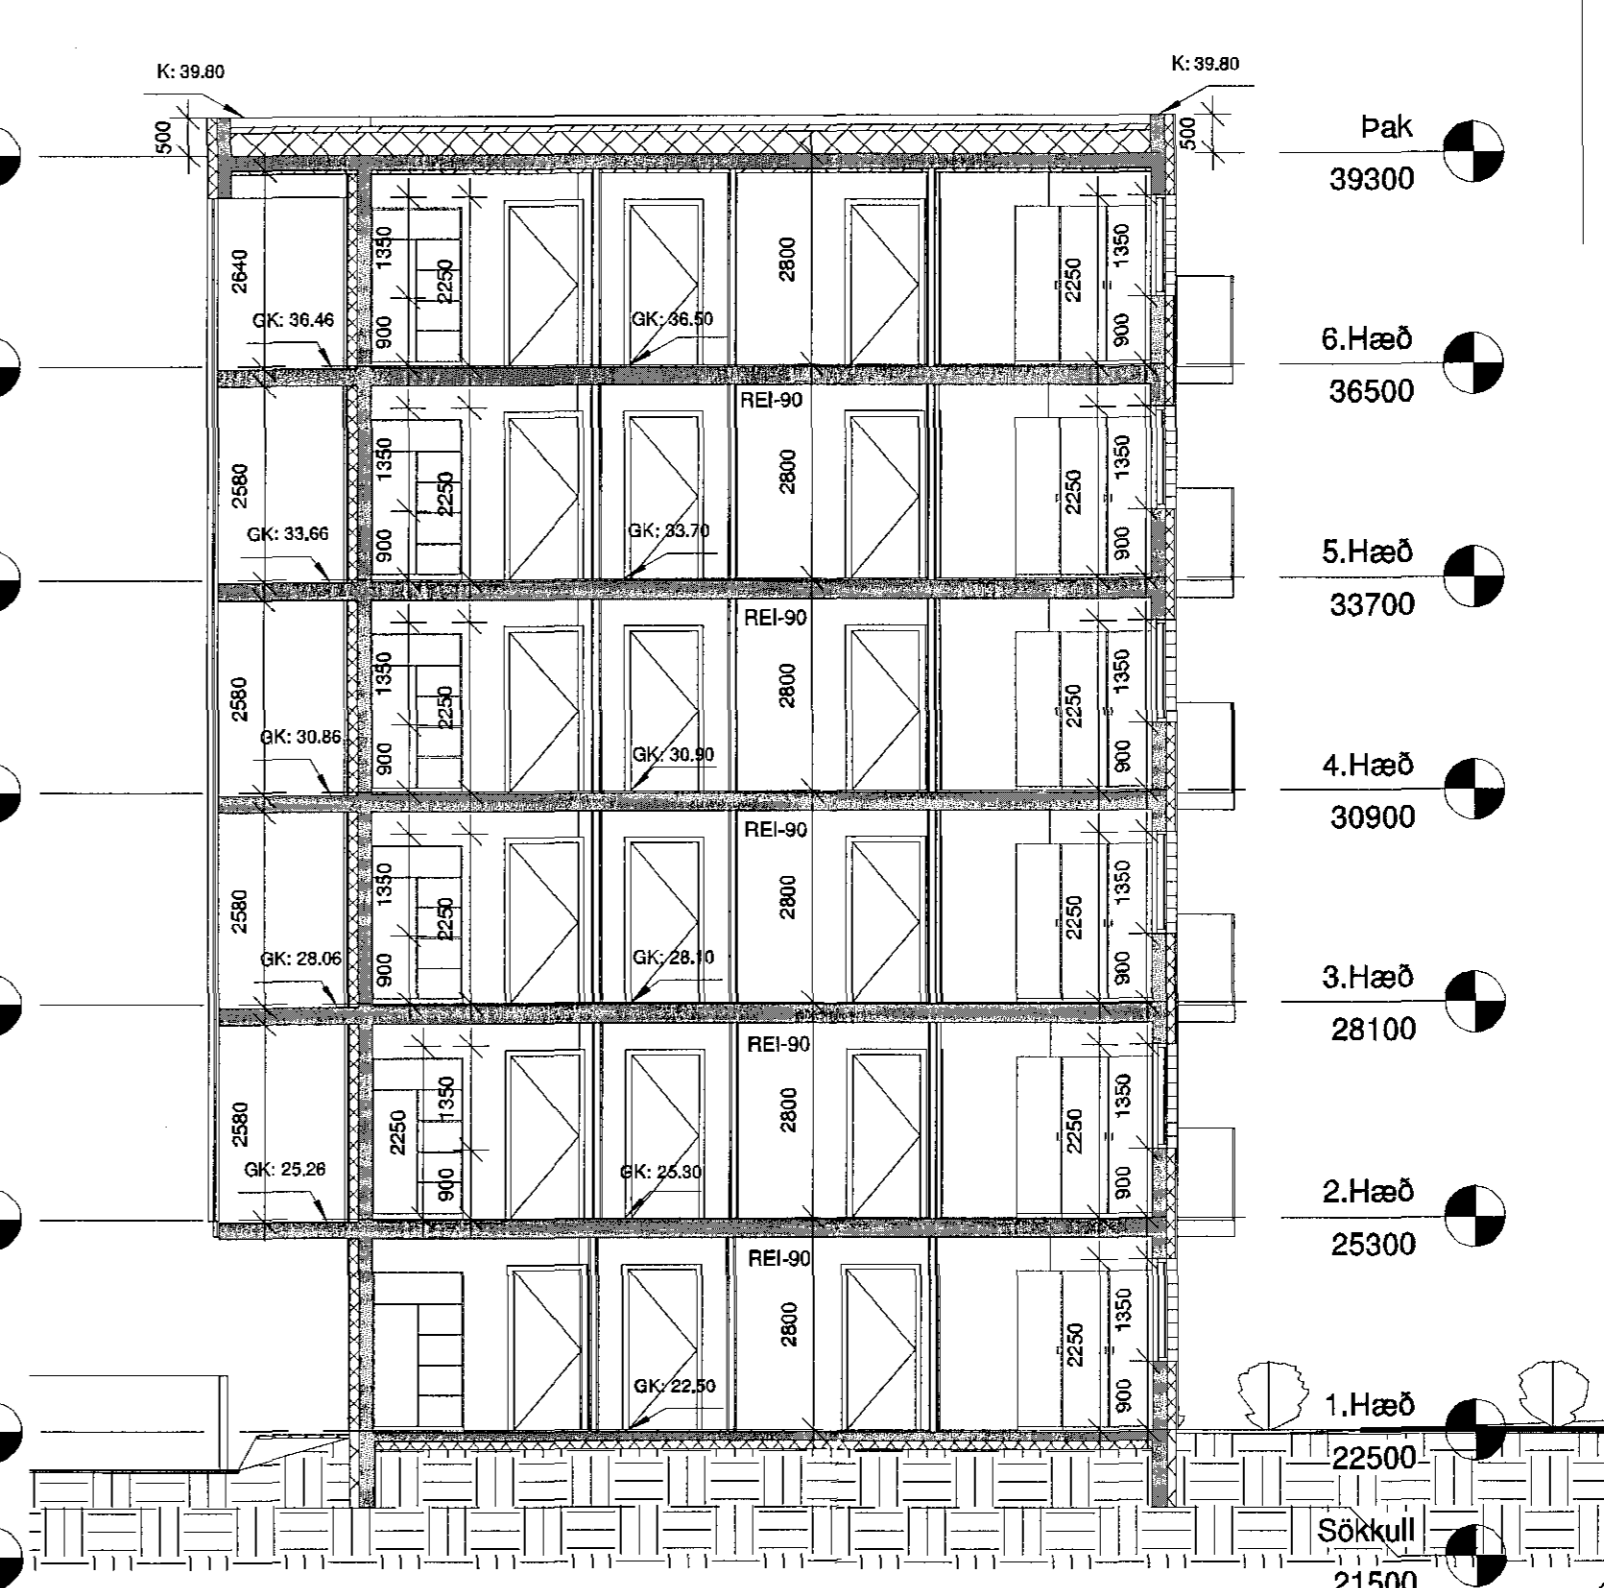


A A-A
1:100

B B-B
1:100

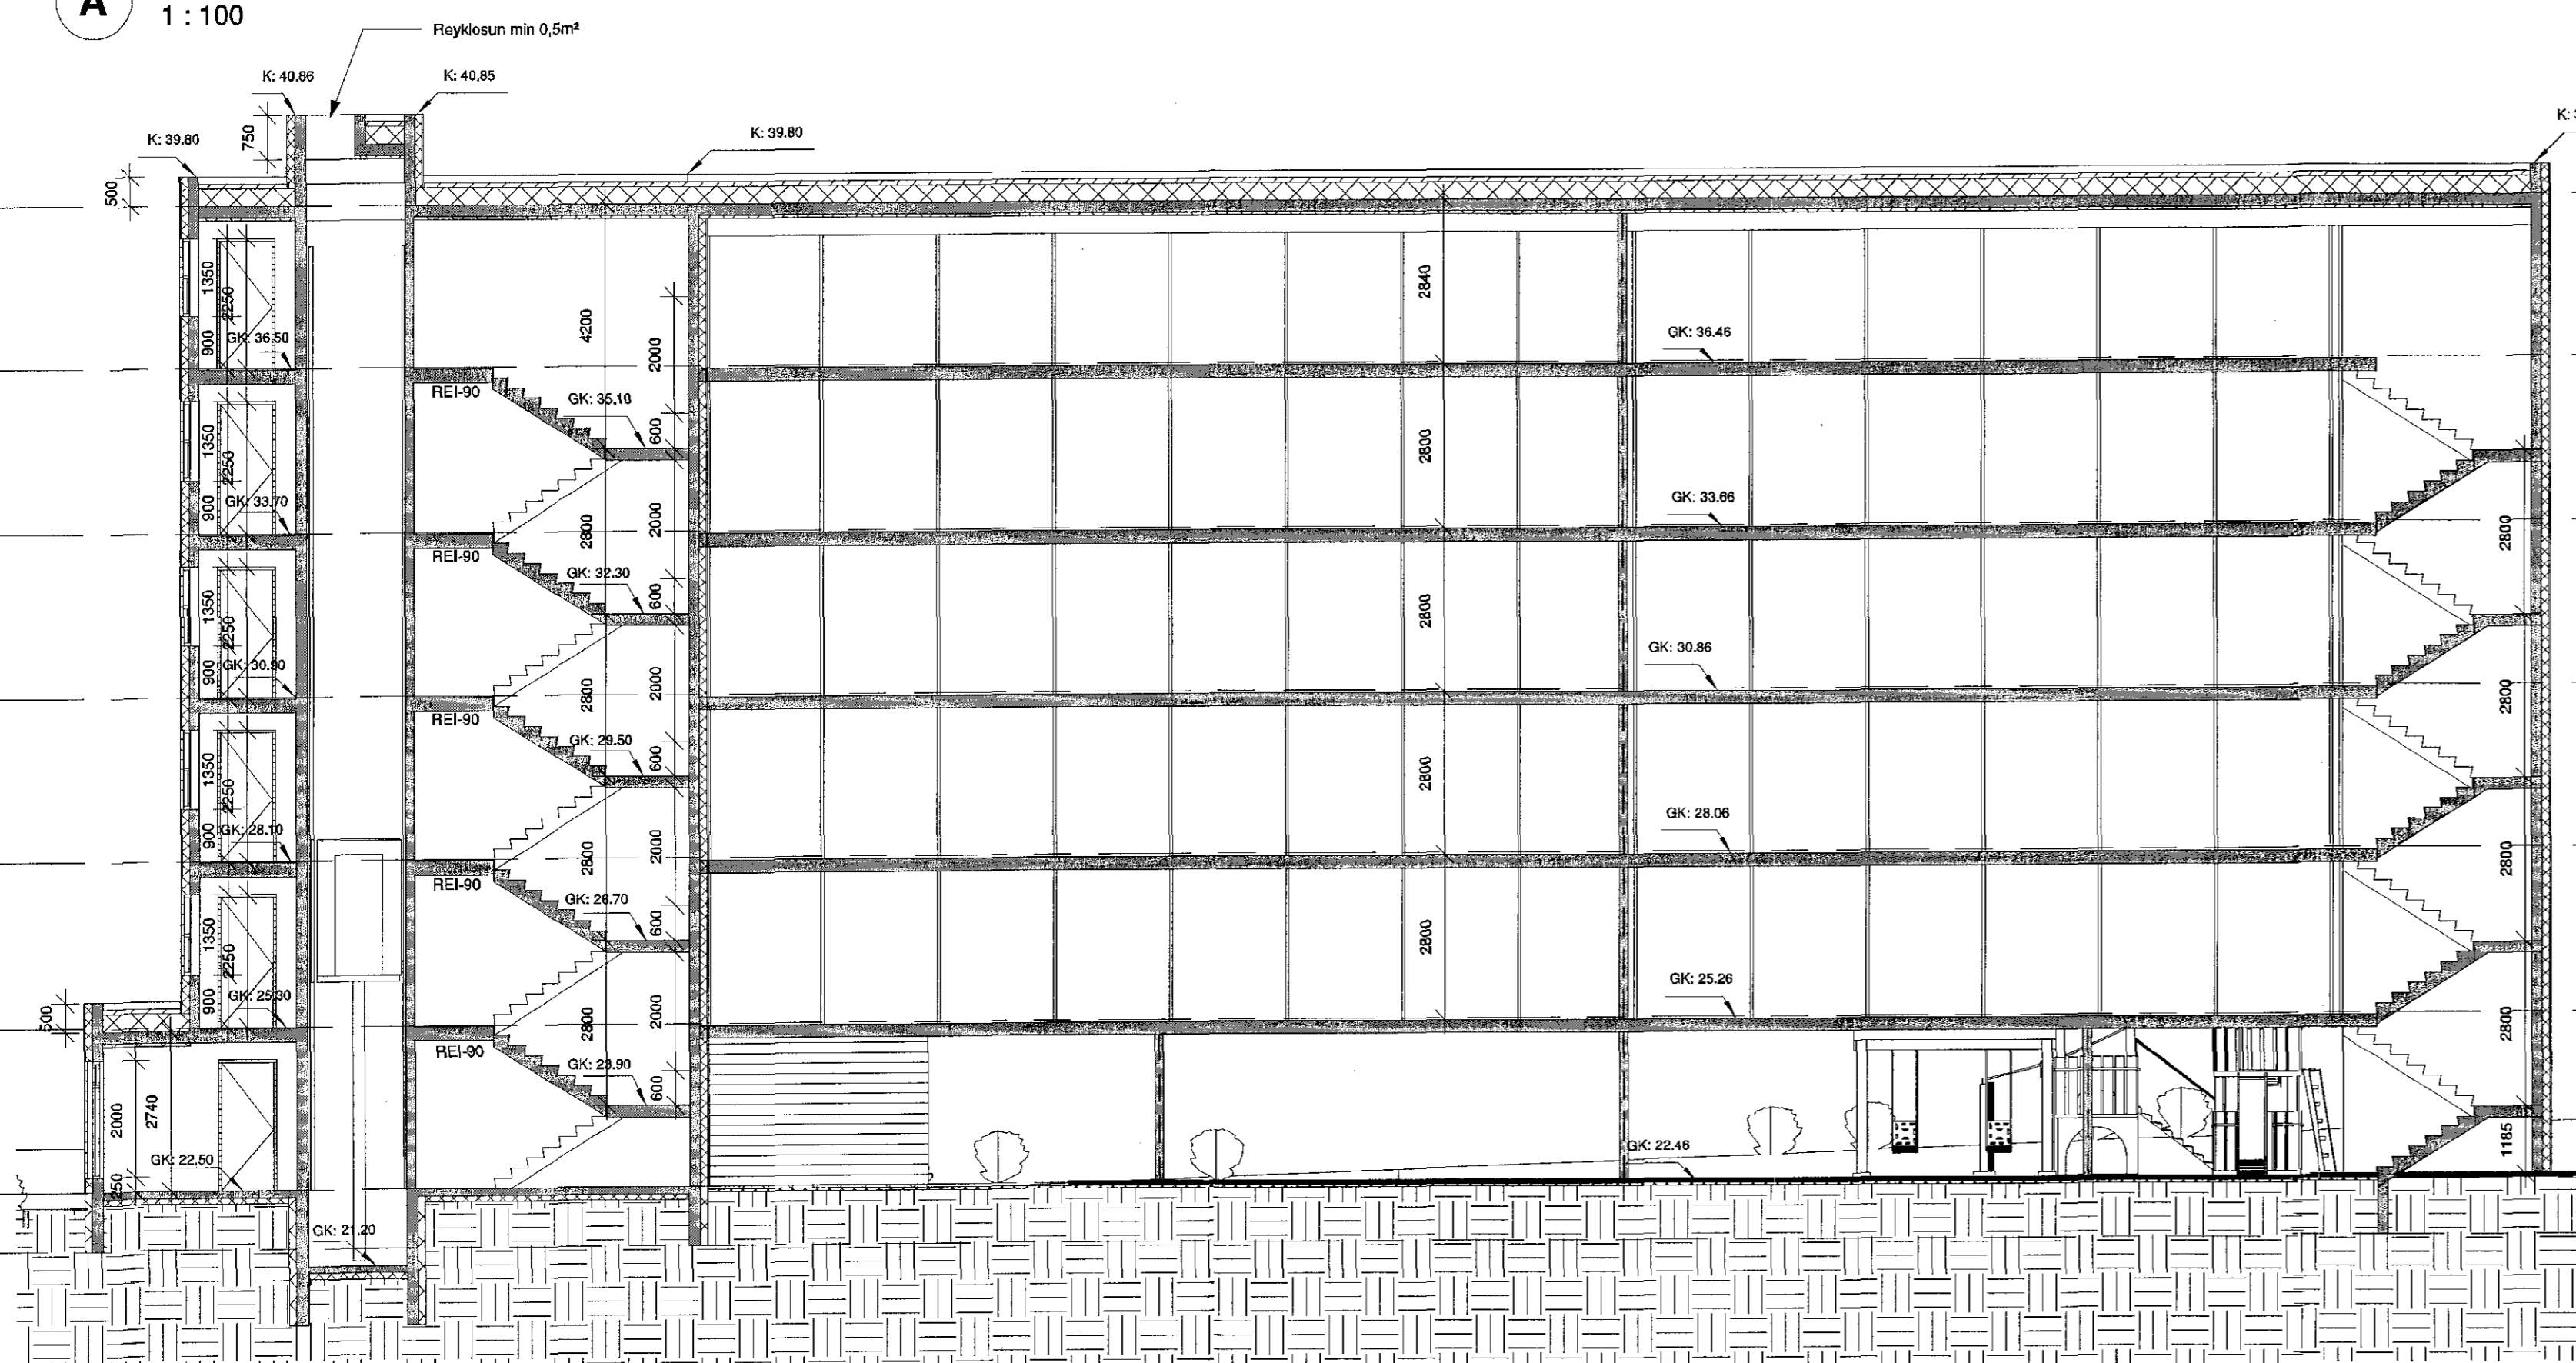

C C-C
1:100

D D-D
1:100

Yfirarið af brunahönnuði


mansard
 teiknistofa ehf
 Bolholt 8 - 105 Reykjavík
 www.mansard.is / hraunbrun@hotmail.com
 Kf.: 570394-2079 - s. 862-7102

Verkhelti: Eskivellir 11
 Efni: Sníð

Verknúmer: A-15-03-03	Mkv.: 1:100	A1
Teikn. nr.: A-110	Dags.: 12.05.2015	
Hannað: JHH	Teiknað: JHH	
Jón Hrafn Hlödversson byggingafræðingur BFI		
Kf.: 260662-6519		
Sampykkt:		


 18.05.2015