




Úr Gildi

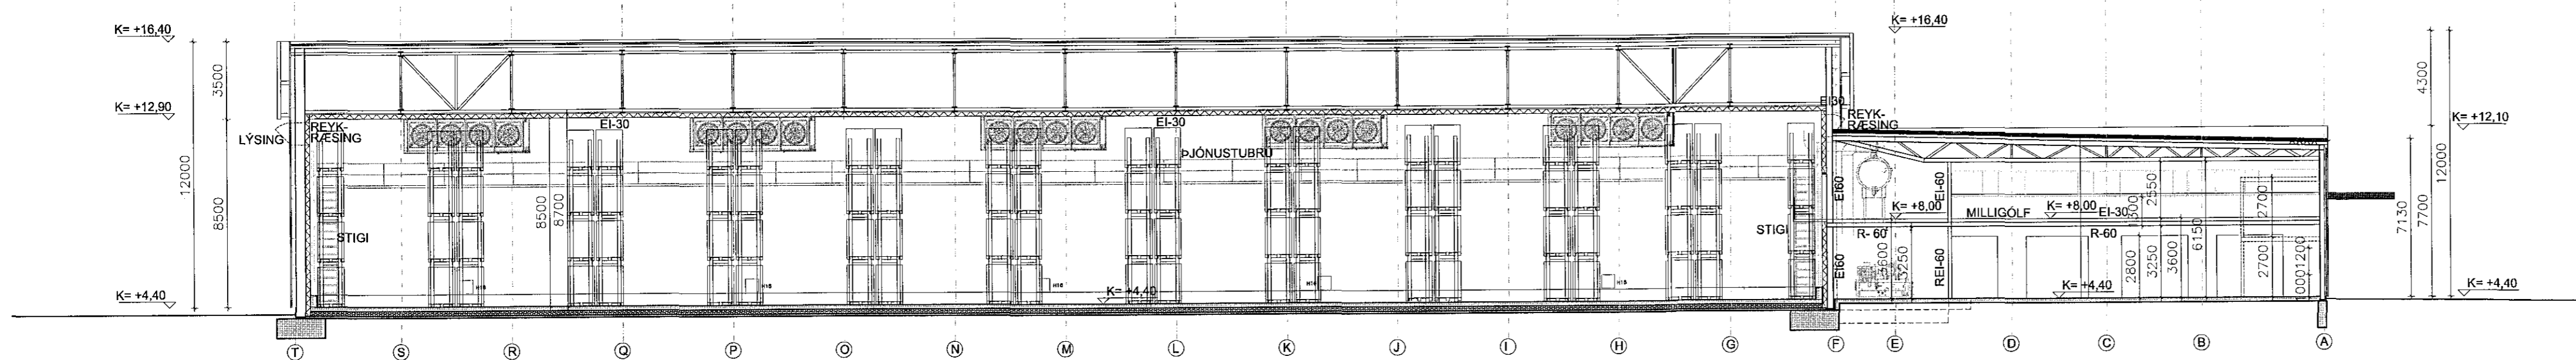


SNID A-A MKV.1:200

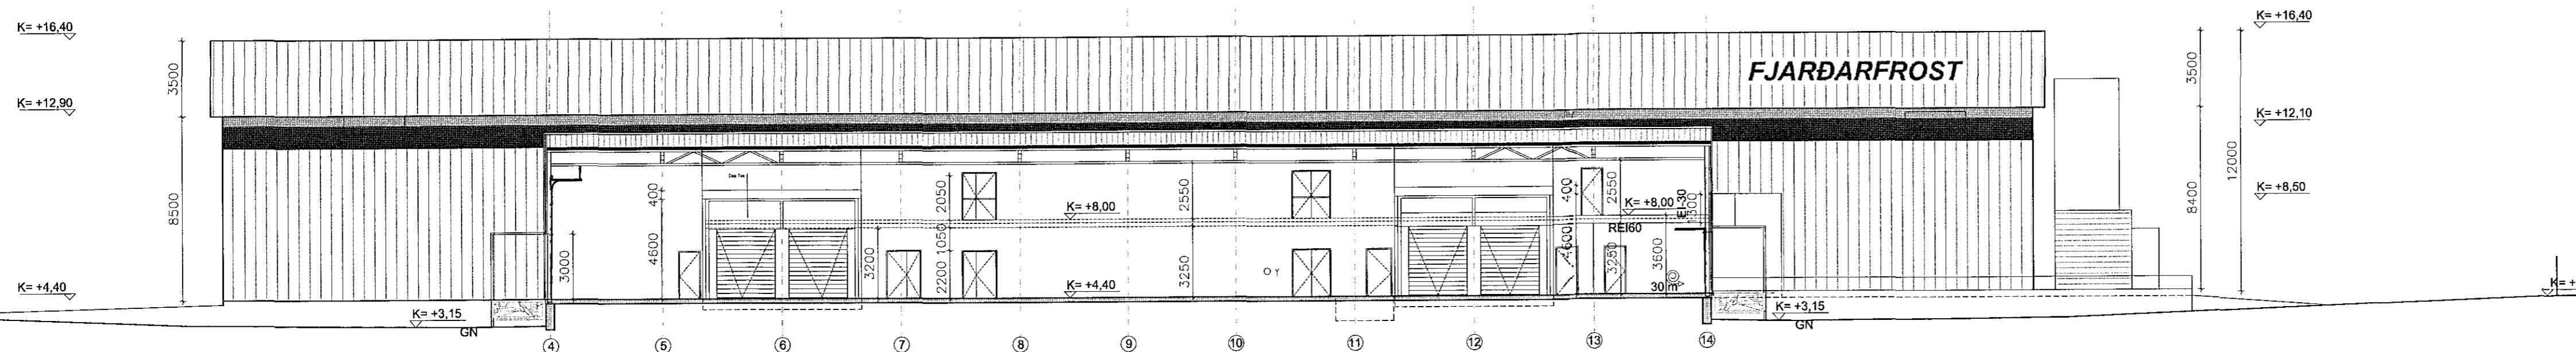

SNID B-B MKV.1:200

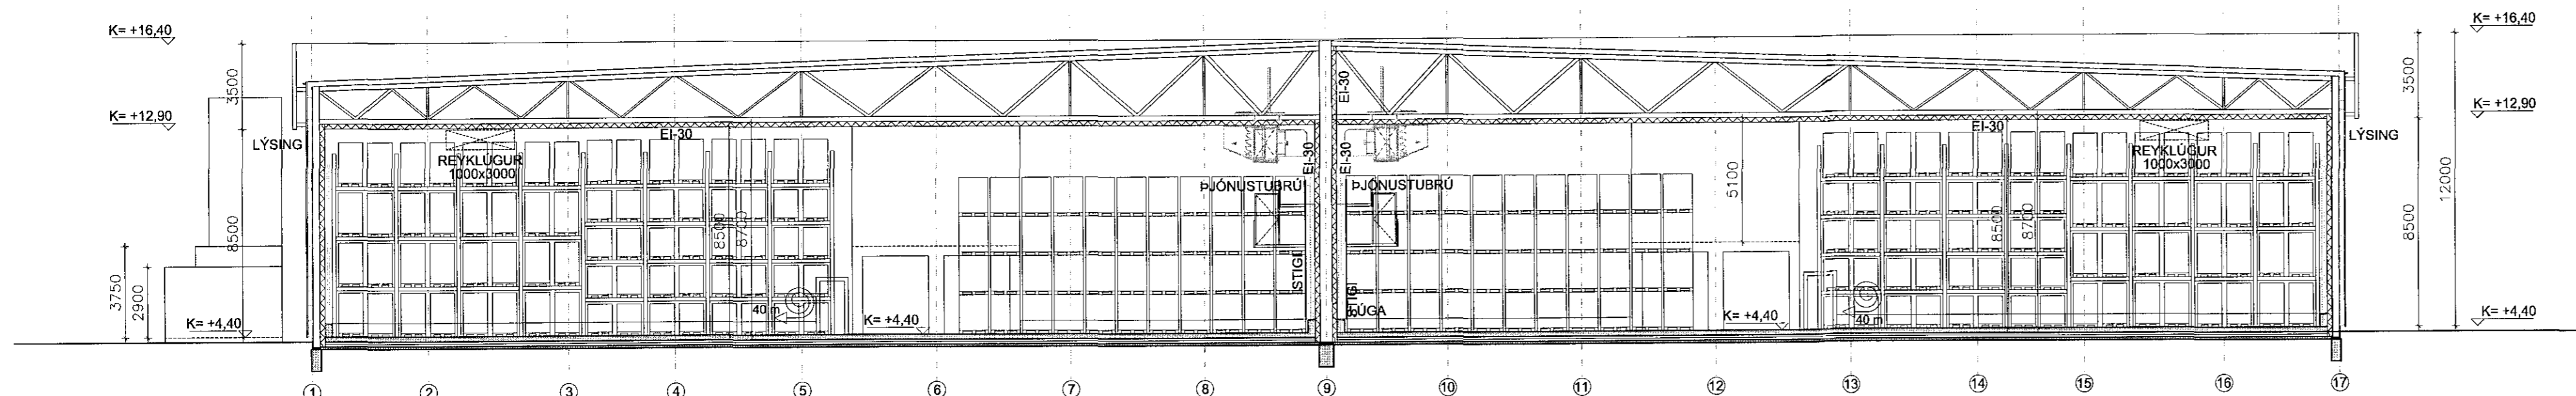

SNID C-C MKV.1:200

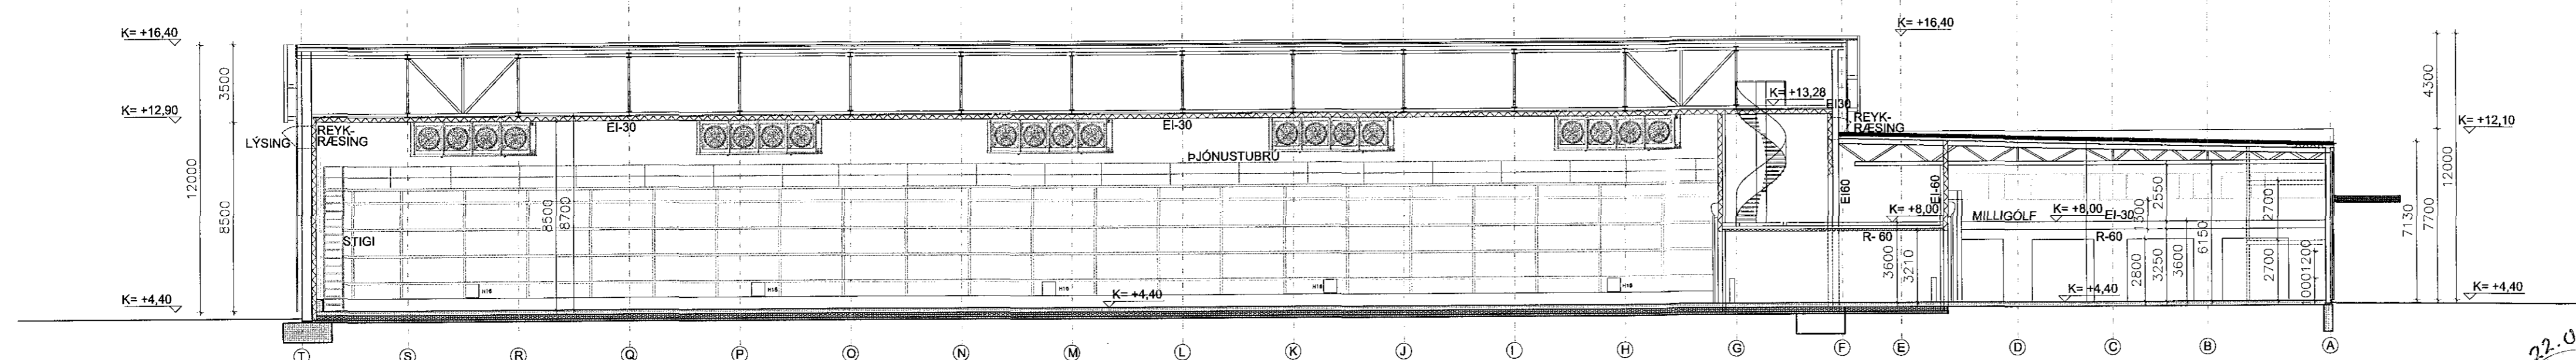

SNID D-D MKV.1:200

### ÓSEYRARBRAUT 22 - FRYSTIGEYMSLA EIMSKIPS

Anna Margrét Hauksdóttir arkitekt - kt. 120665 - 3169  
Anton Örn Brynjarsson verkfræðingur - kt. 270559 - 7199  
Fanney Hauksdóttir arkitekt - kt. 170561 - 7249  
Haukur Haraldsson tæknifræðingur - kt. 260938 - 2079

Hönnuður: *Anna Margrét Hauksdóttir*  
Hönnunarstjóri: *Fanney Hauksdóttir*



**AVH** Sníð  
A-A, B-B, C-C, D-D  
ARKITEKTUR-VERKFRÆÐI-HÖNNUN

Dagsetning: 29.05.2015  
Málkvarði: 1:200 @ A1  
Teiknað: AMH/GMJ  
Yfirfarið: AMH  
Breyting: \_\_\_\_\_  
**A-110**

Kaupangi · Mýrarvegi · 600 Akureyri · Sími 460 4400 · Fax 460 4401 · avh@avh.is · www.avh.is  
Þingholtiðstræti 27 · 101 Reykjavík · Sími 561 4400 · Fax 561 4411