



Samplykt bann
 05 AUG 2015
 Byggingafulltrúinn í Hátarnáði
 F.h. Stigurur Steinar Jónsson


FRONT VIEW
 1:100

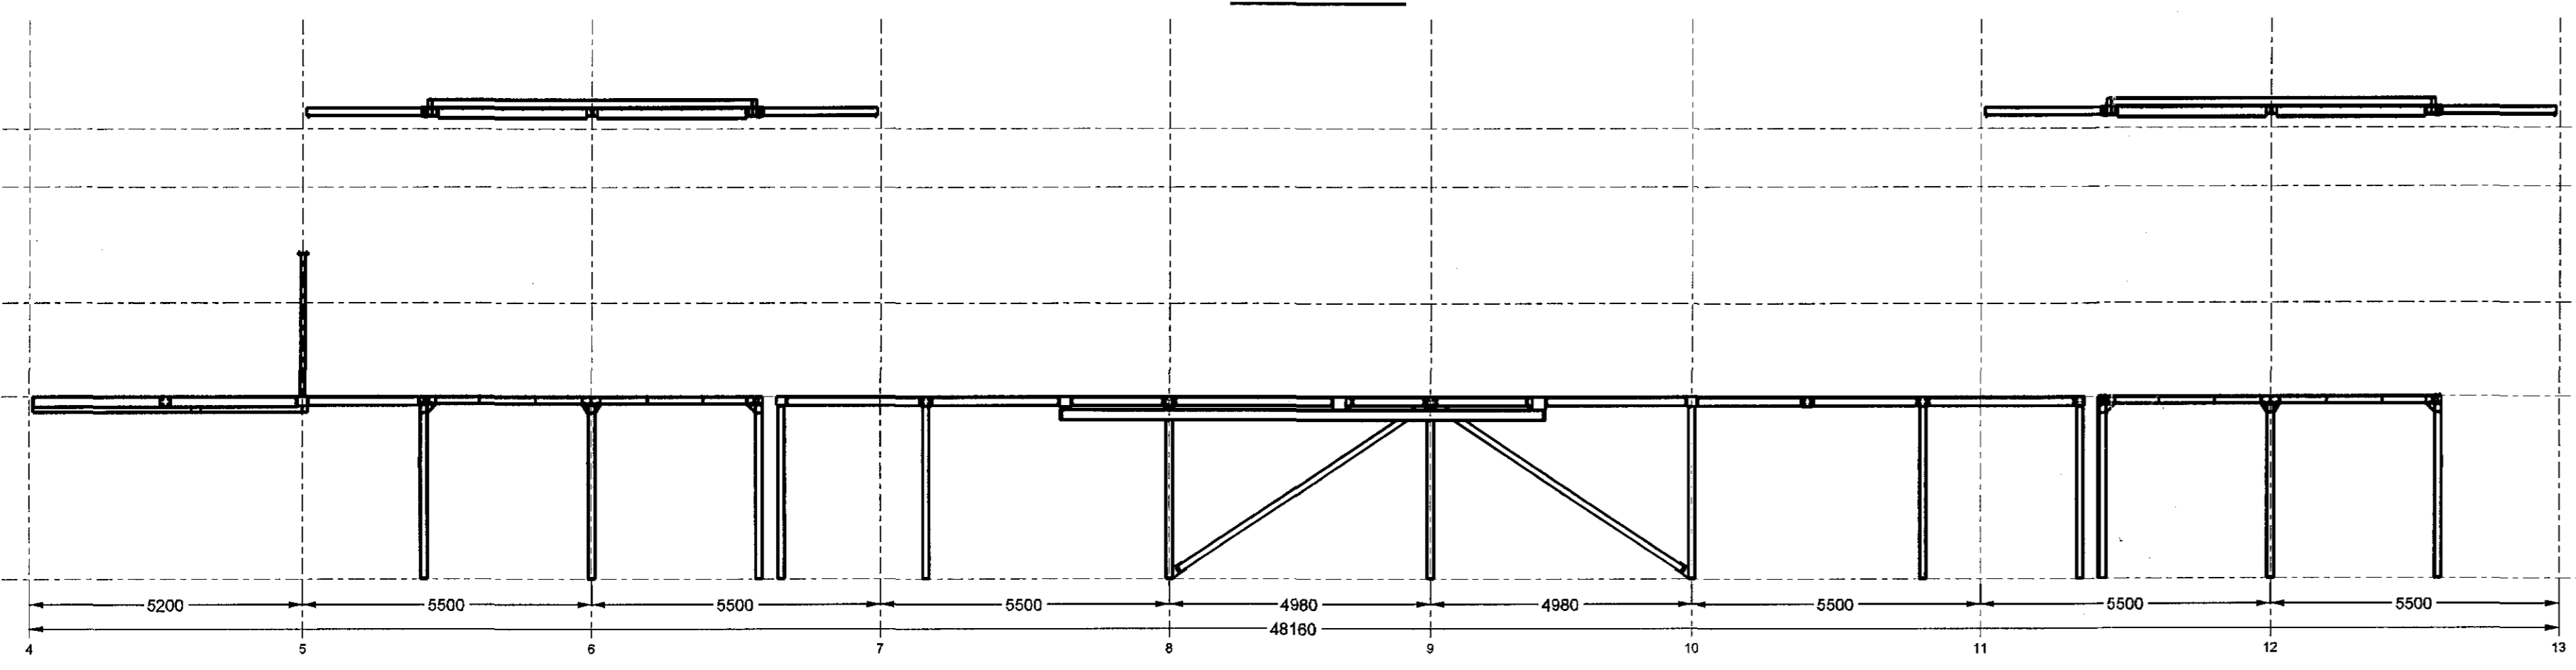

SIDE VIEW
 1:100

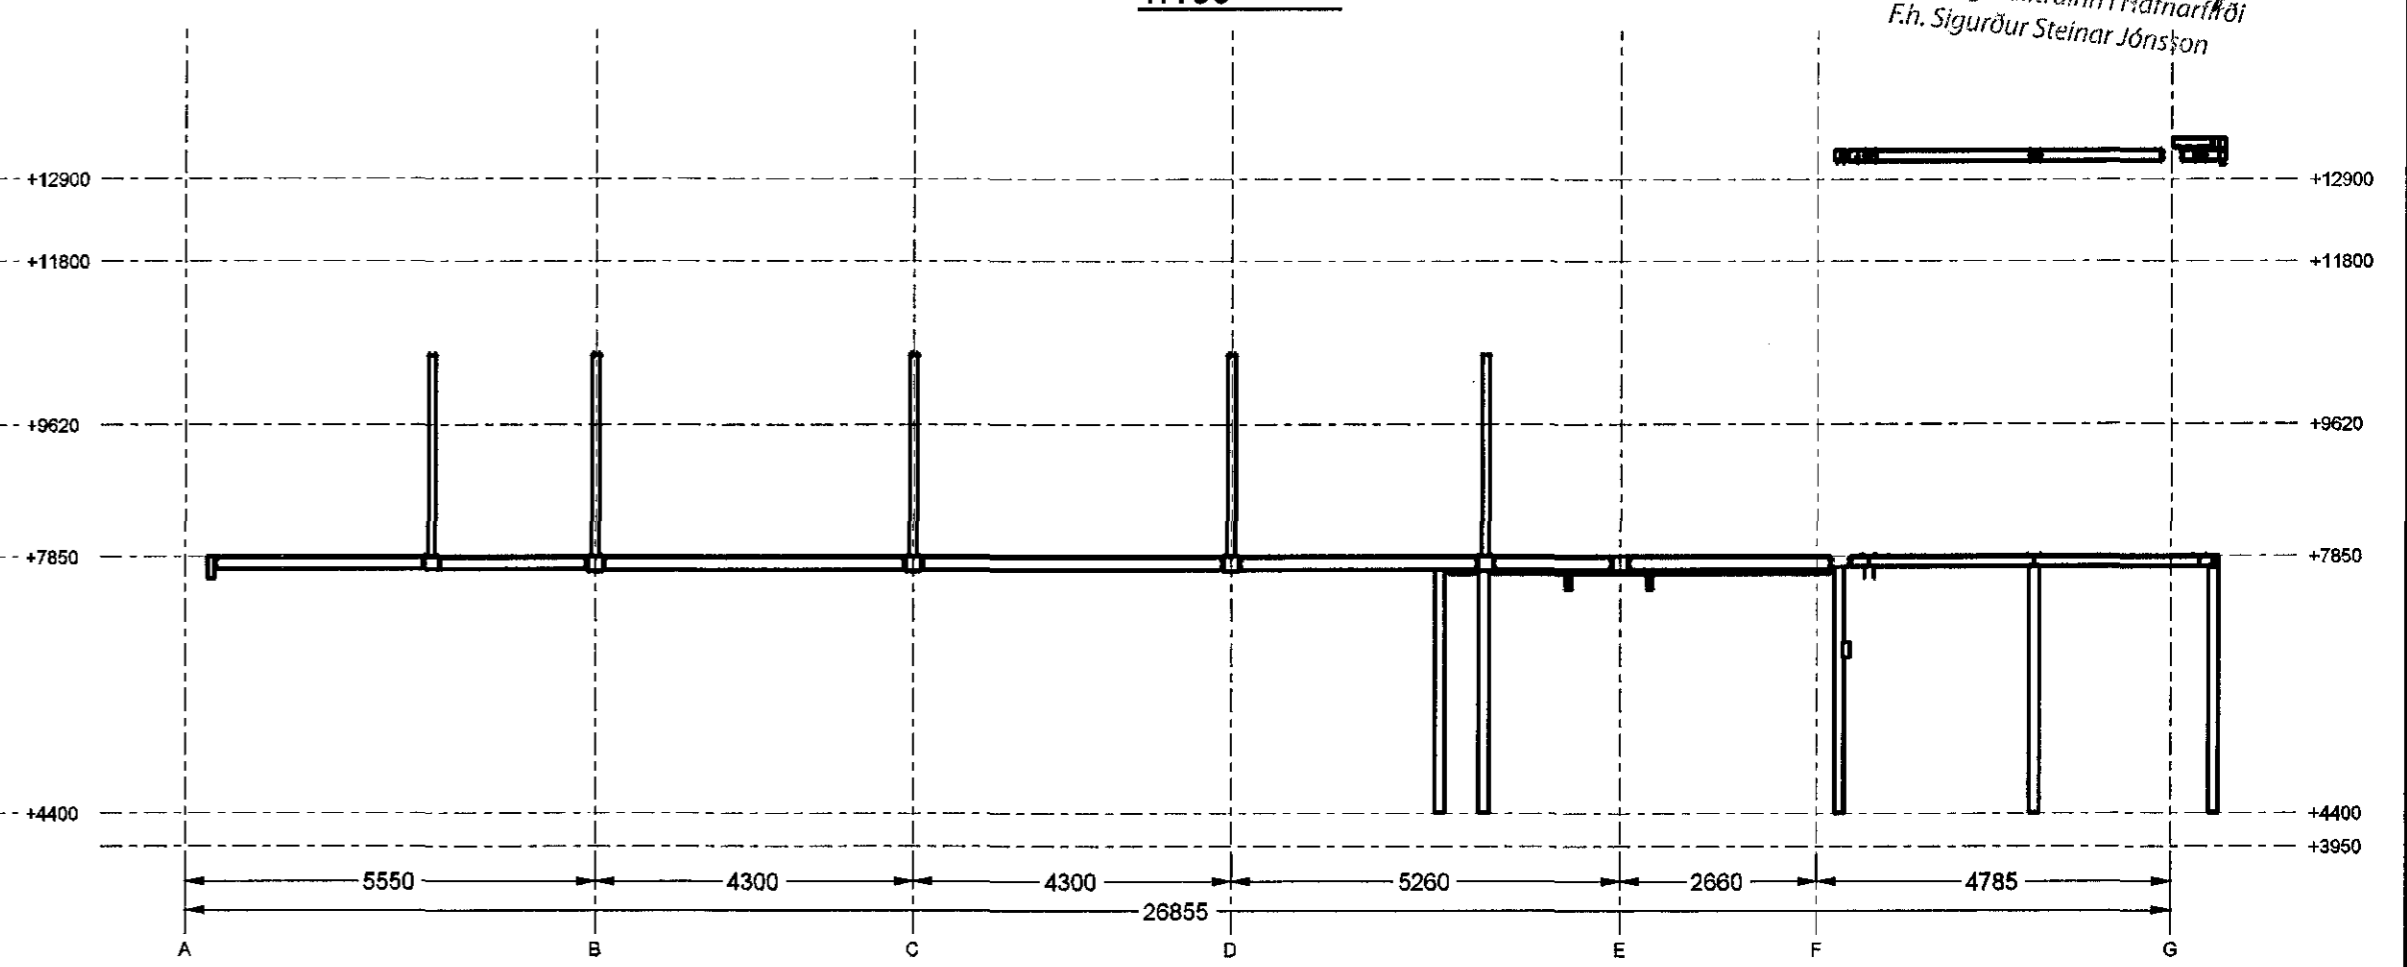

TOP VIEW
 1:100

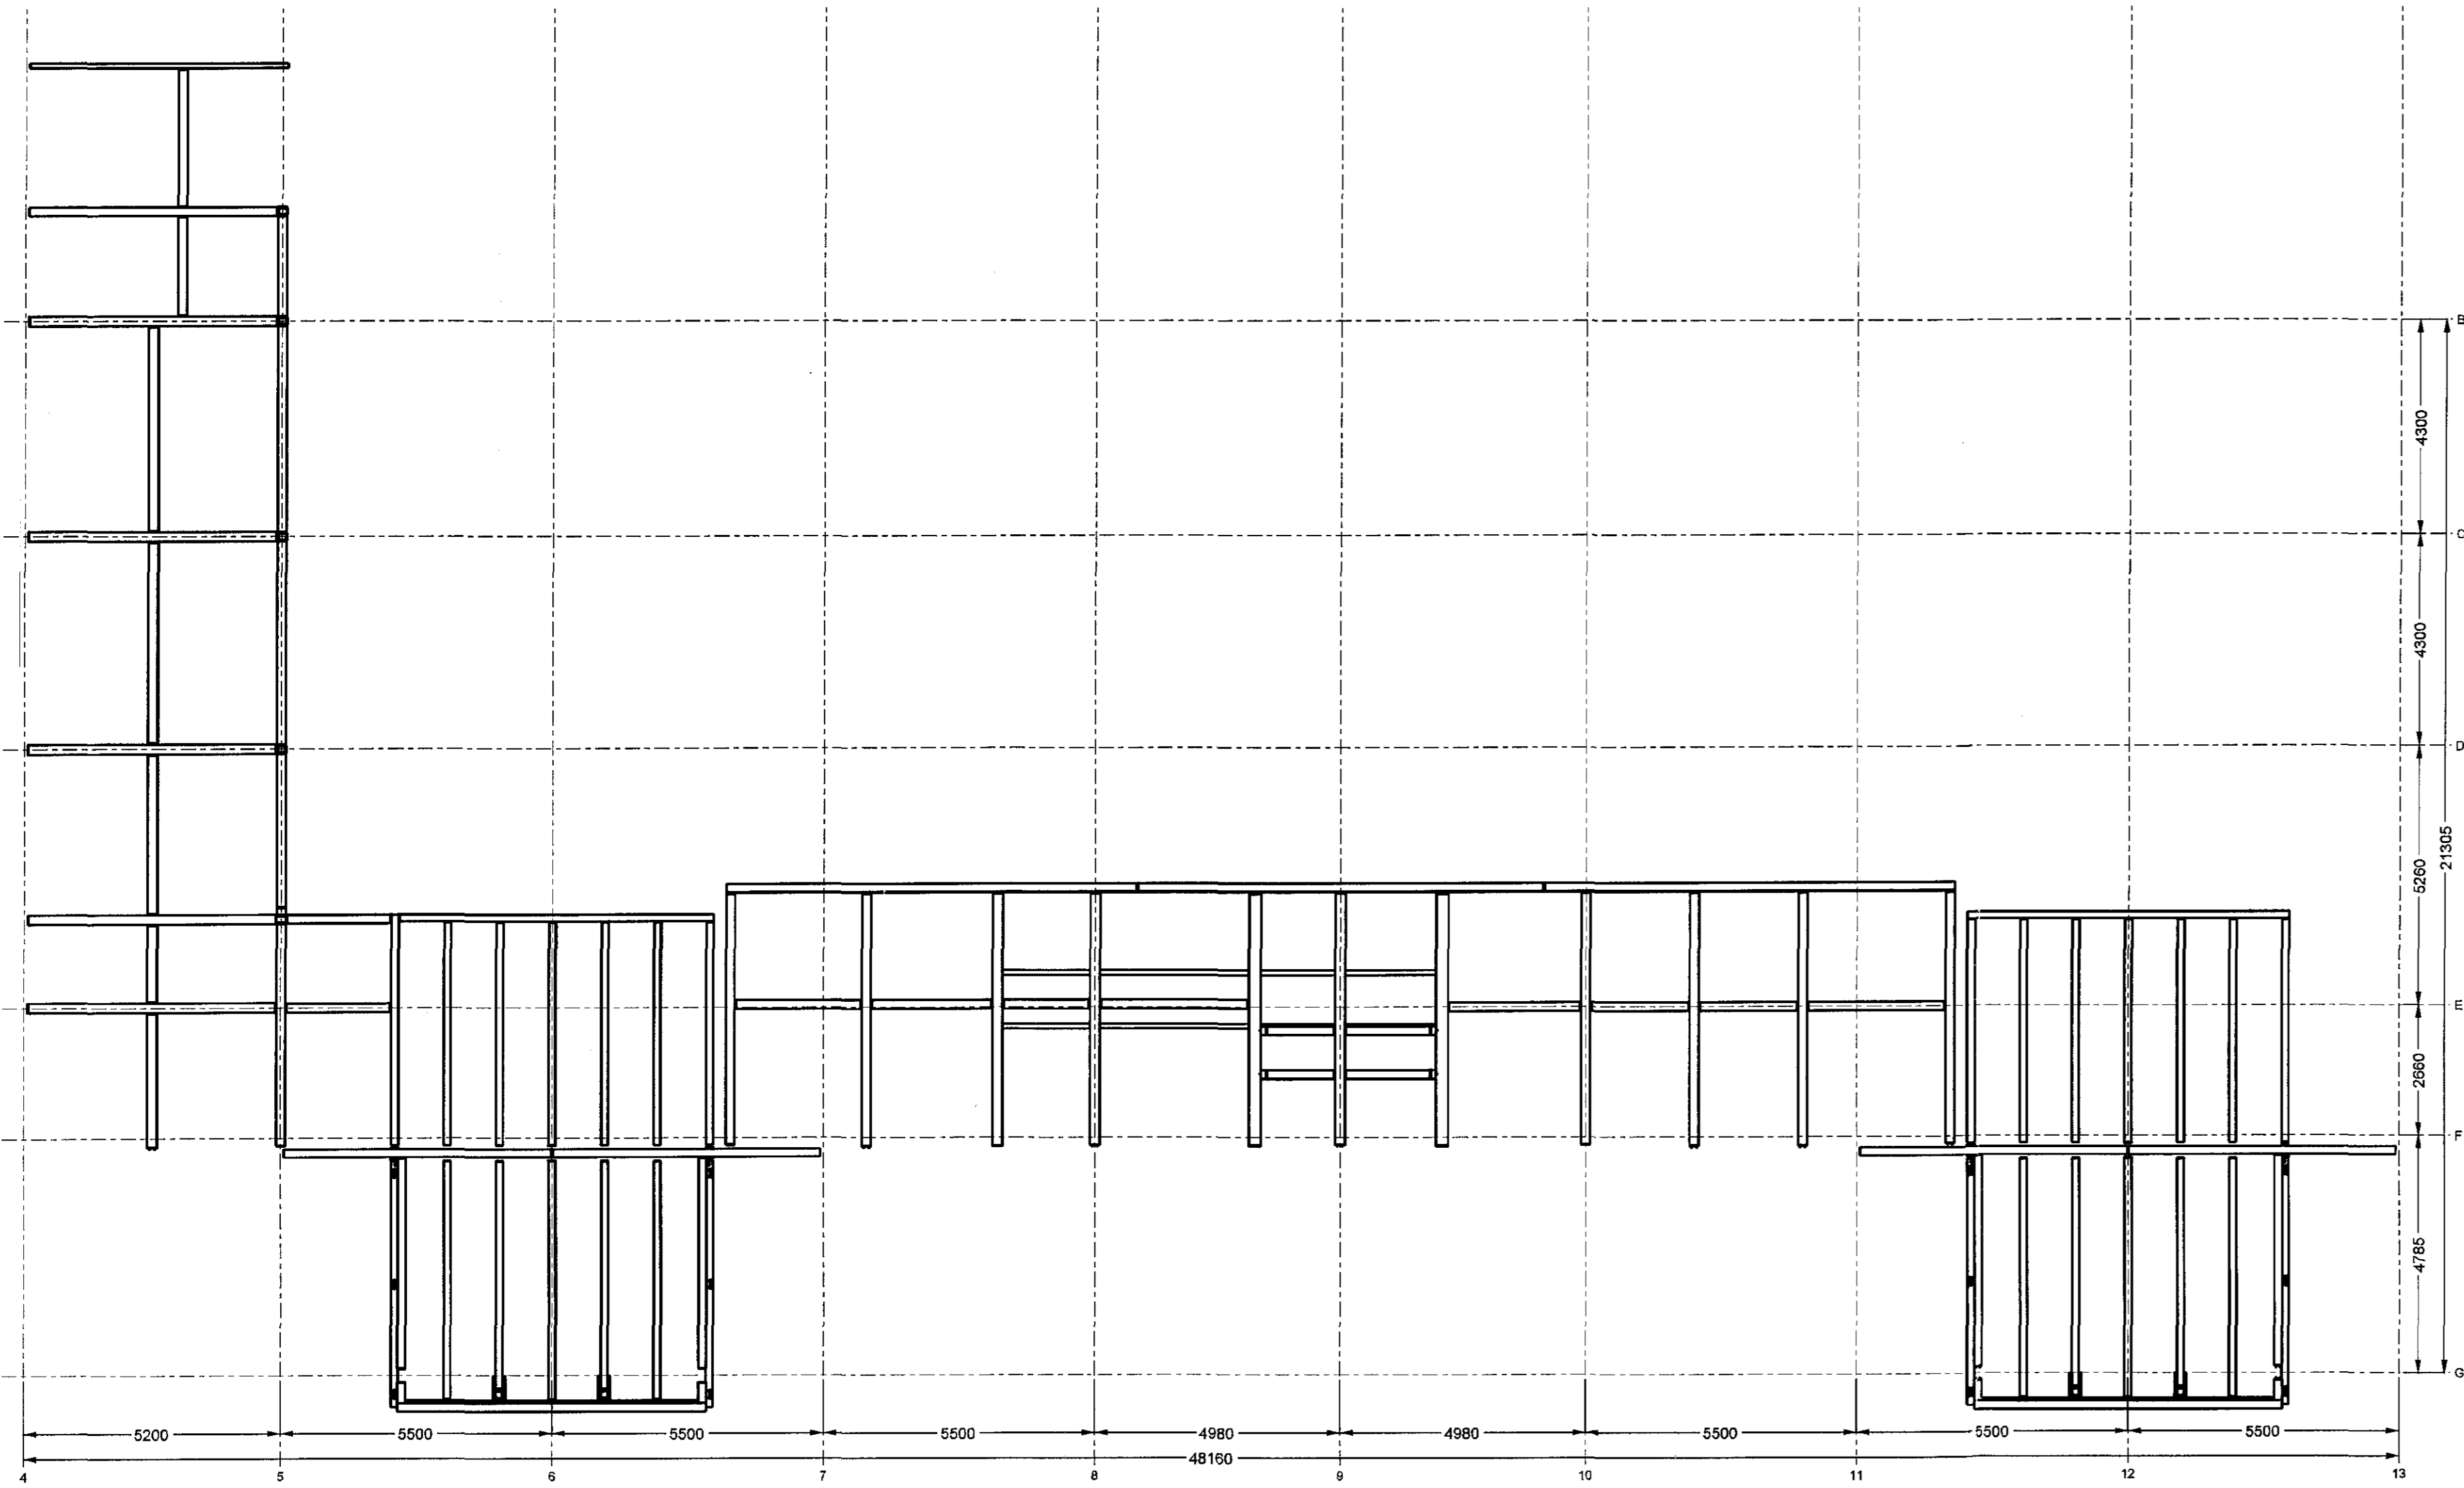

YFIRFARID AF VOB
 dags. 24. 6. 2015

John P. M.

<small>Stolt: M - class 0.8, DIN 501 or DIN 503 - for galvanized Bolt: HV-M - class 10.9, DIN 6914 - for galvanized</small>		<small>For all bolts provide two washers, one below and one above, unless noted below that For bolts fixed to CP-profiles use CP-washer (DIN 434)</small>		<small>Execution acc. to EN 1090-2 Execution class EXC2, Tolerances class 2</small>	
00	First Issue	08.06.2015	A. Chrus	P. Kozłowski	G.R. Gylfason
Rev:	Revision description:	Date:	Drawn by:	Designed by:	Checked by:
Supplier:			CEDRUS EHF. Míttunni 29, 810 Selfoss, Iceland		
Design:		I ENGINEERING OFFICE KOZŁOWSKI-PROJEKT			
Project:		Osýrabraut 22		Main & Lower Building	
Drawing title:		General Arrangement - General Views		Drawing No.: 2015-128-05-01-02	
Rev:	00	Scale:	—	Format:	A1