



Sambýkt þátt
 05 AUG 2015
 Byggingafræðingur / Hafnarfróði
 F.h. Sigurður Steinar Jónsson


FRONT VIEW

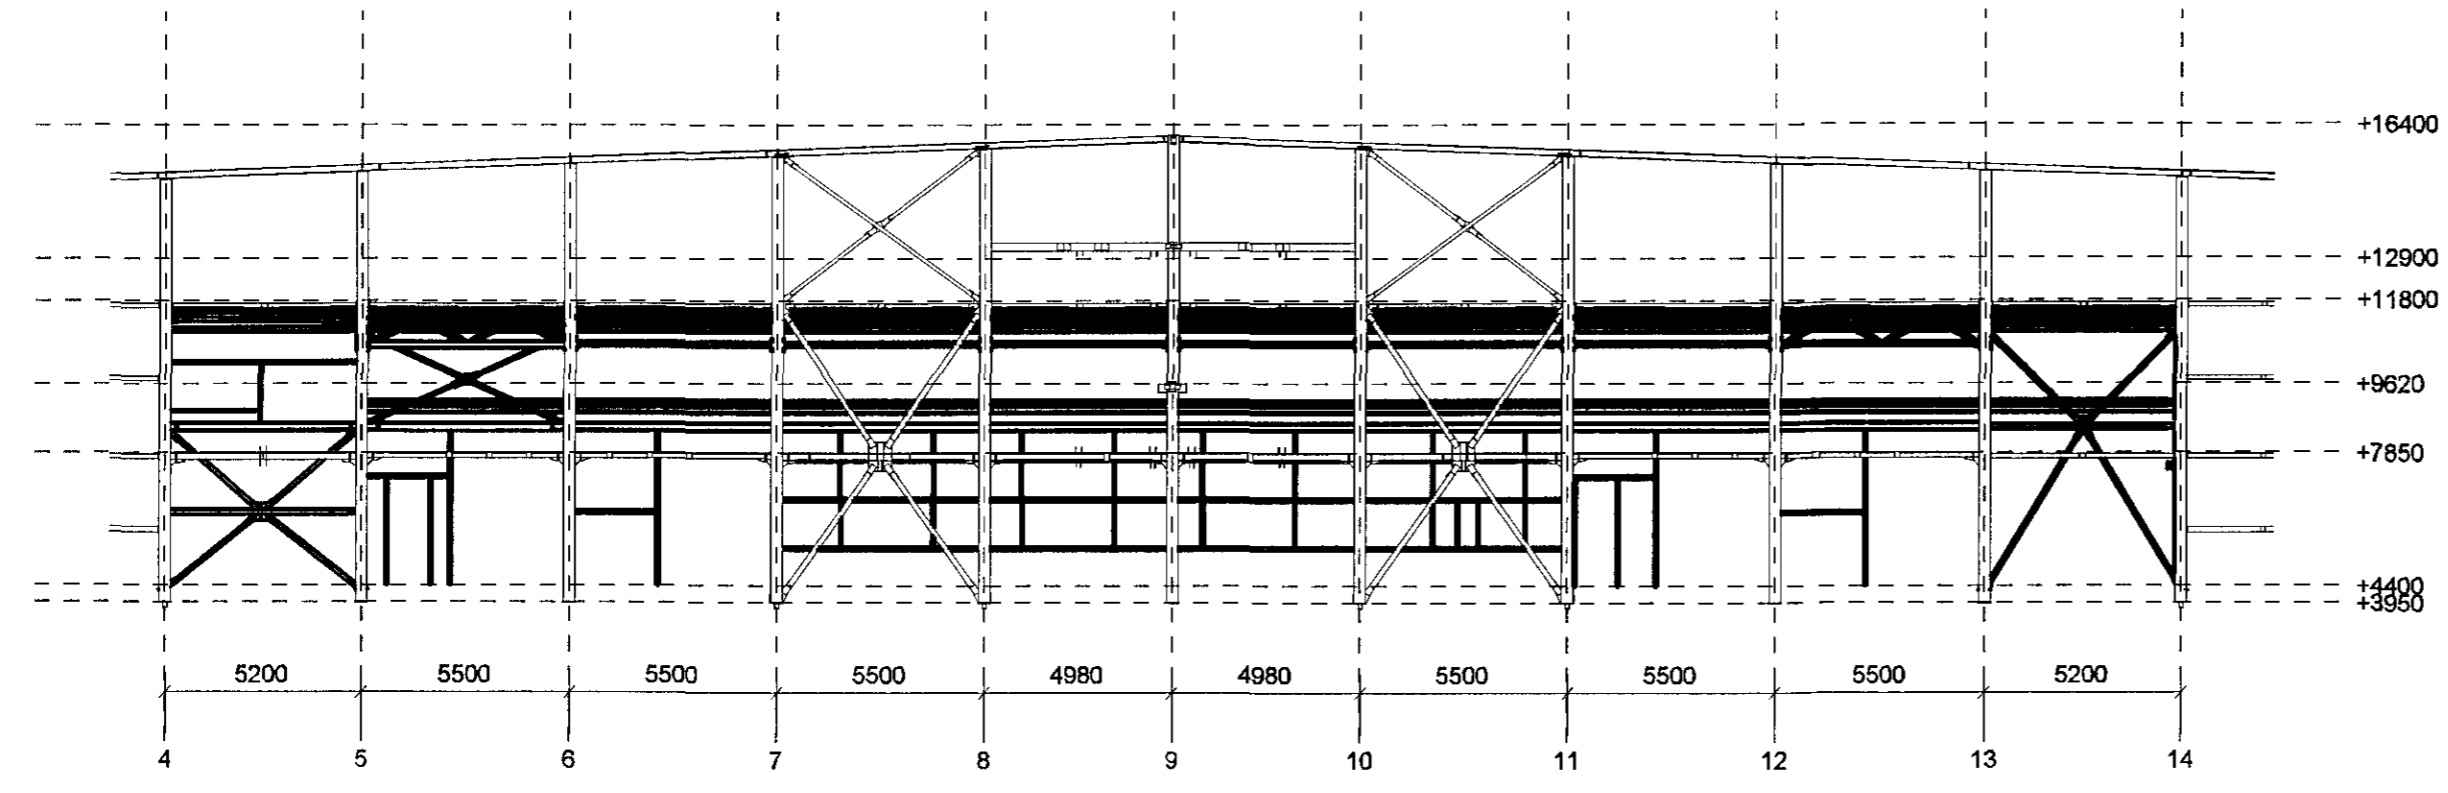

SIDE VIEW

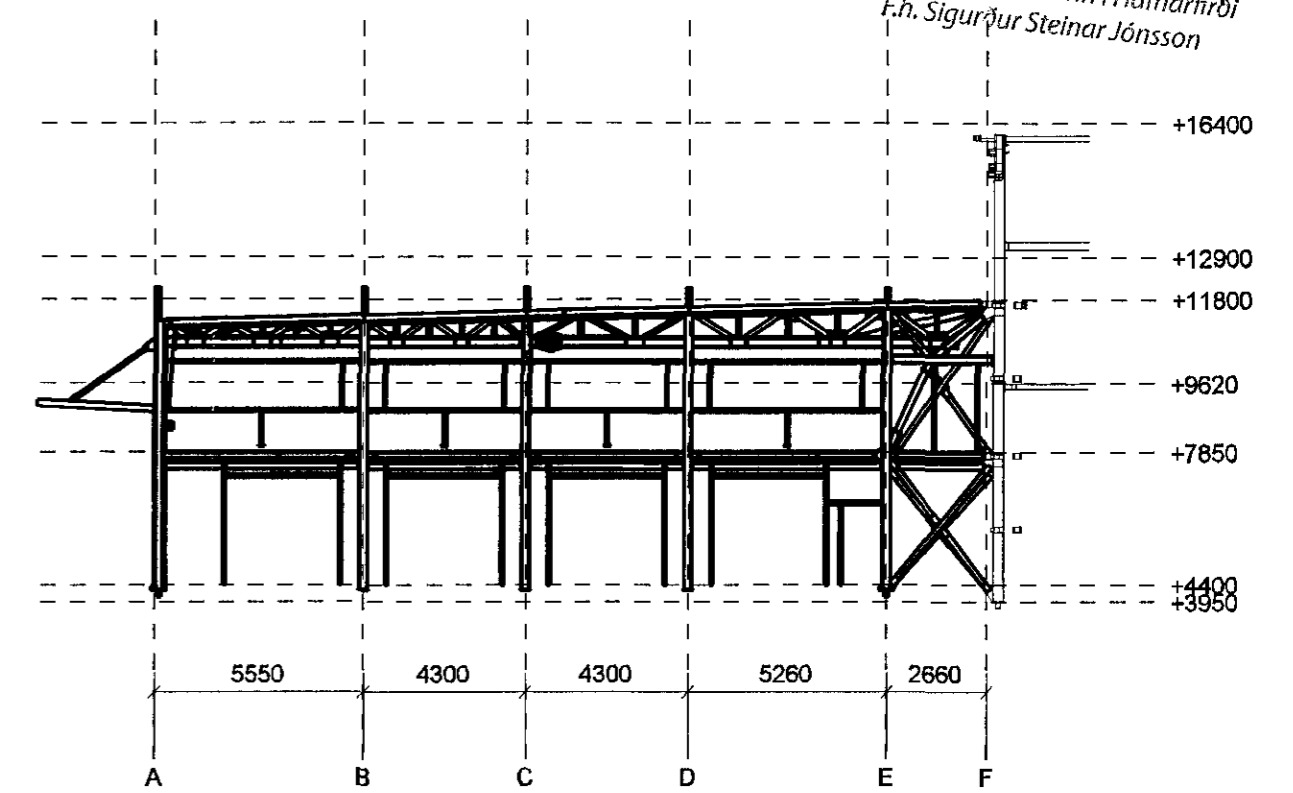

TOP VIEW

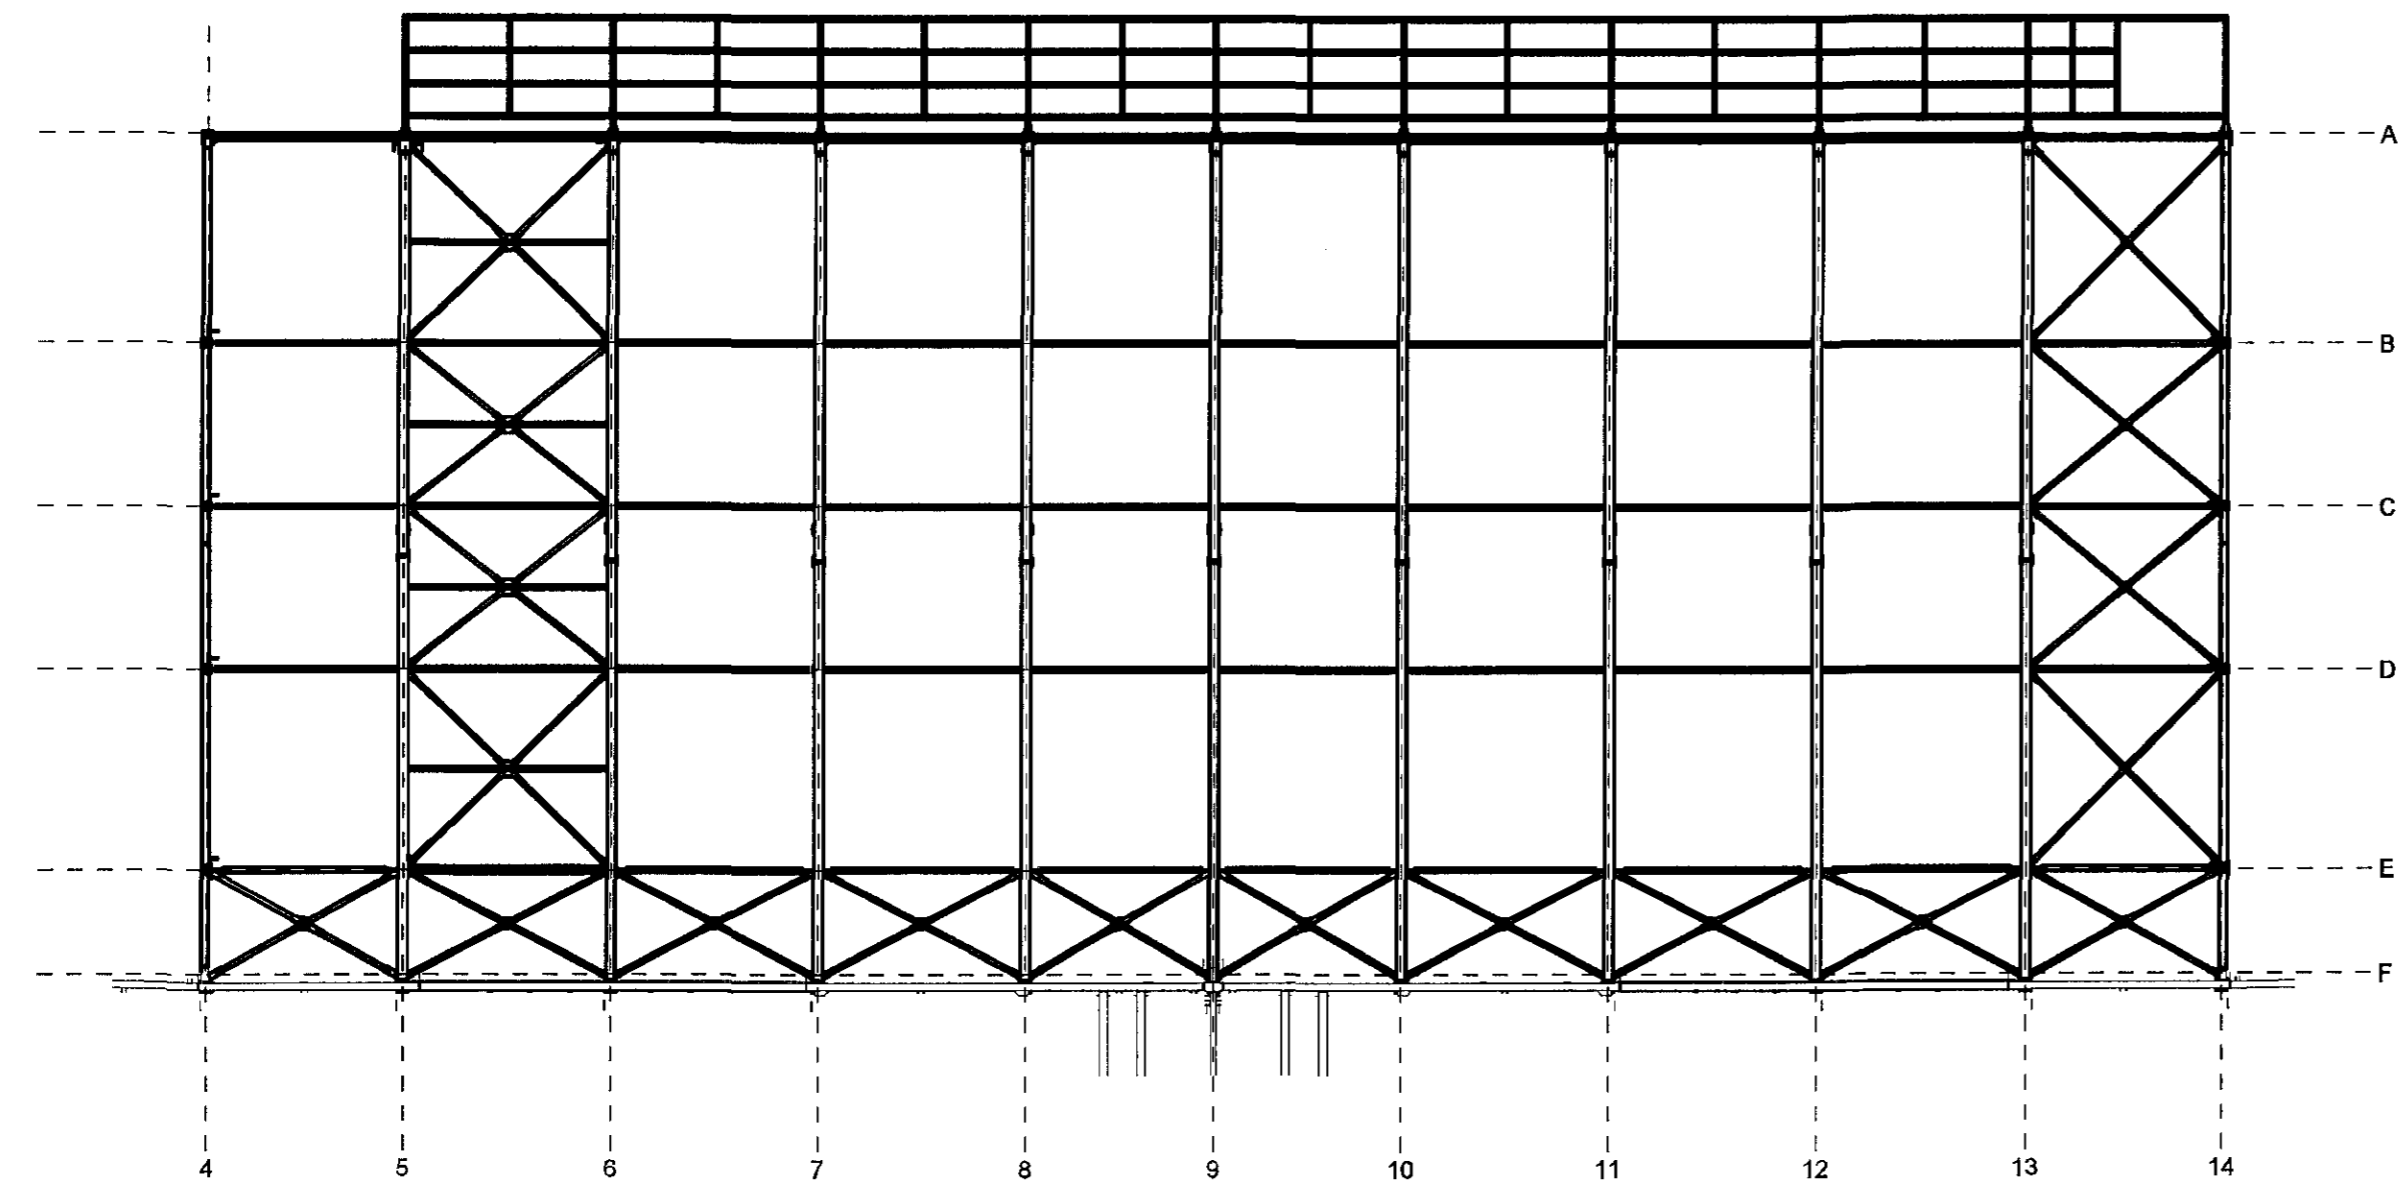

YFIRFARIÐ AF VSB
 dags. 24.6. 2015
 Björn Guðafsson

Bolts: M - class 8.8, DIN 931 or DIN 934 - fire galvanized		For all bolts predict two washers, one below bolt head, second below nut		Execution acc. to EN 1090-2	
Bolts: HVM - class 10.9, DIN 6914 - fire galvanized		For bolts fixed to C-profiles set up wedge washer (DIN 434)		Execution class EXC2, Tolerances class 2	
00	First issue	28.05.2015	K. Grubizna	P. Kozłowski	G.R. Gylfason
Rev.:	Revision description:	Date:	Drawn by:	Designed by:	Checked by:
Supplier: CEDRUS EHF.		Miotłuni 20, 800 Selfoss, Iceland			
Designer: ENGINEERING OFFICE KOZŁOWSKI-PROJEKT		Zawiszy Czarnego Square 4A/7, 70-212 Szczecin, Poland tel. +48 91 852 21 32, e-mail: biuro@kozowskiprojekt.com			
Project: Oseyrarbraut 22	Object: Lower Building	Phase:			
Drawing title: General Arrangement - General Views		Drawing No.: 2015-126-02-01-02		Rev.: 00	Scale: A2