




sneiðing aa

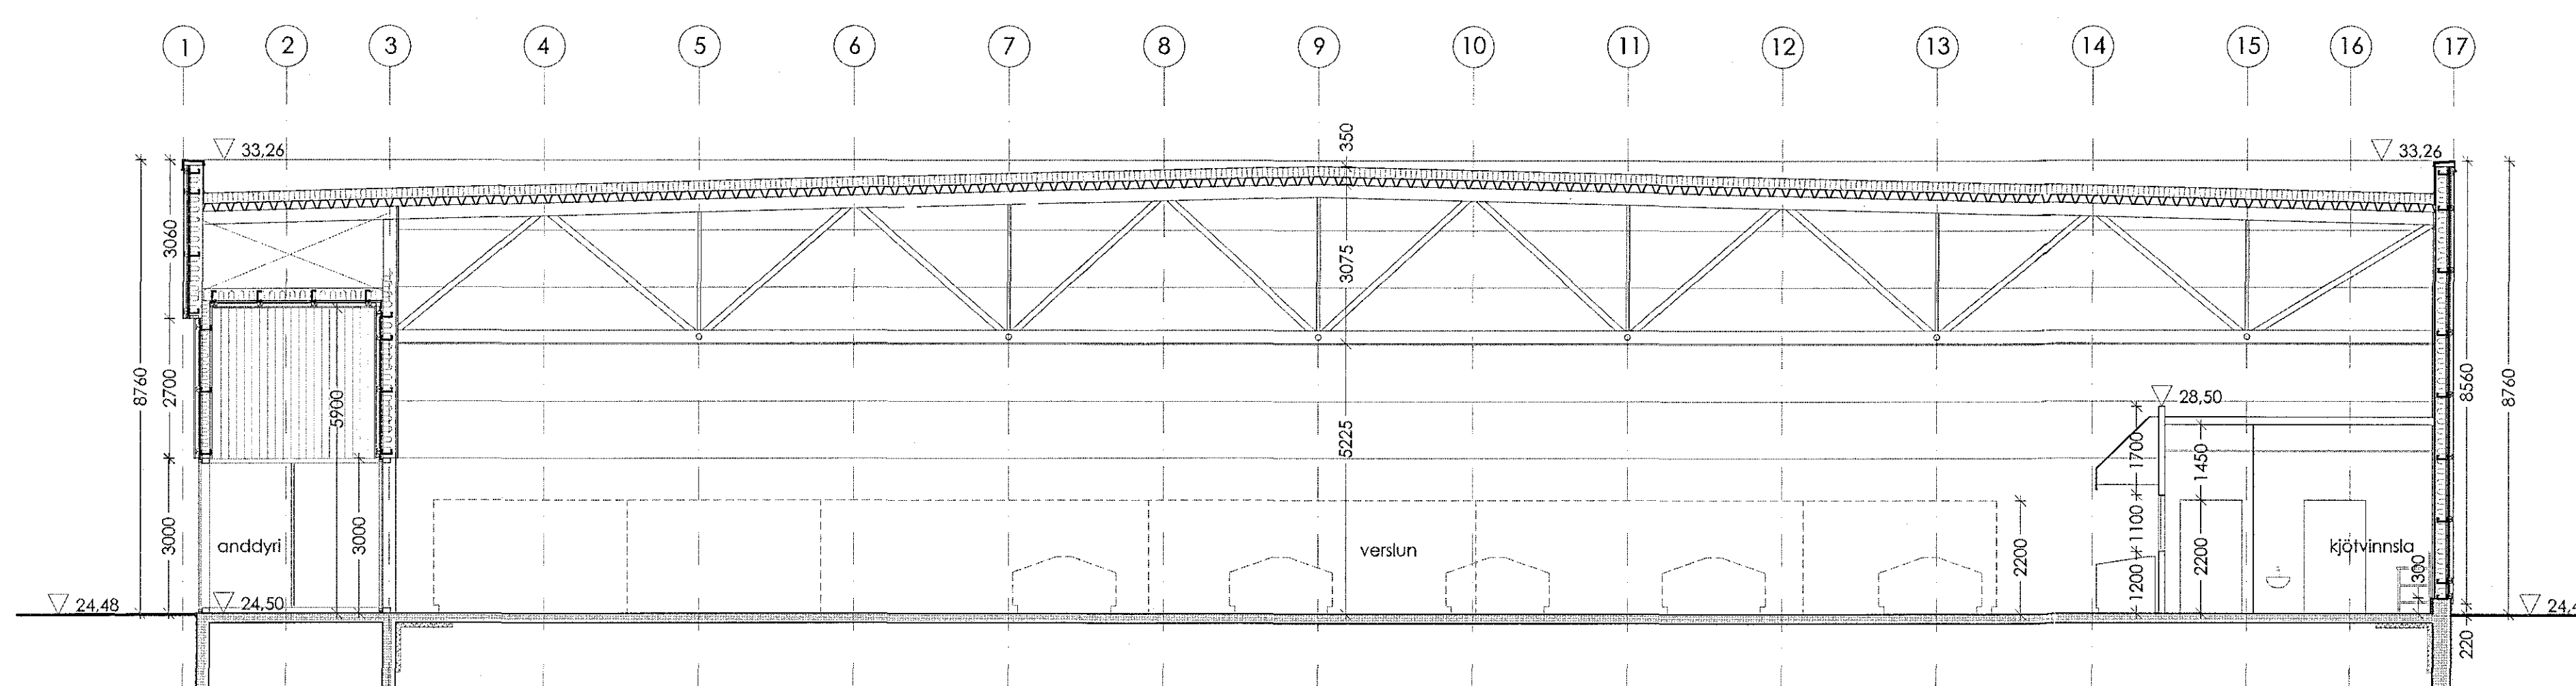


sneiðing bb

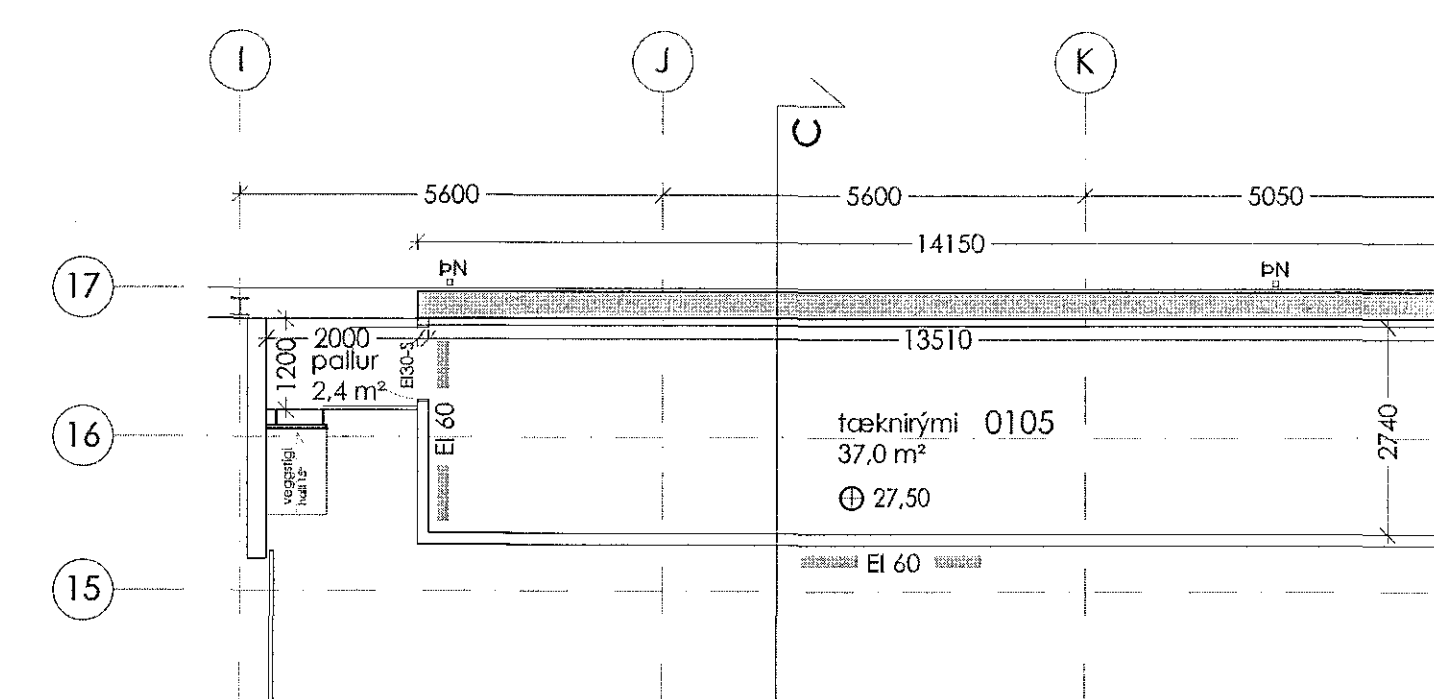

grunnmynd - millipallur

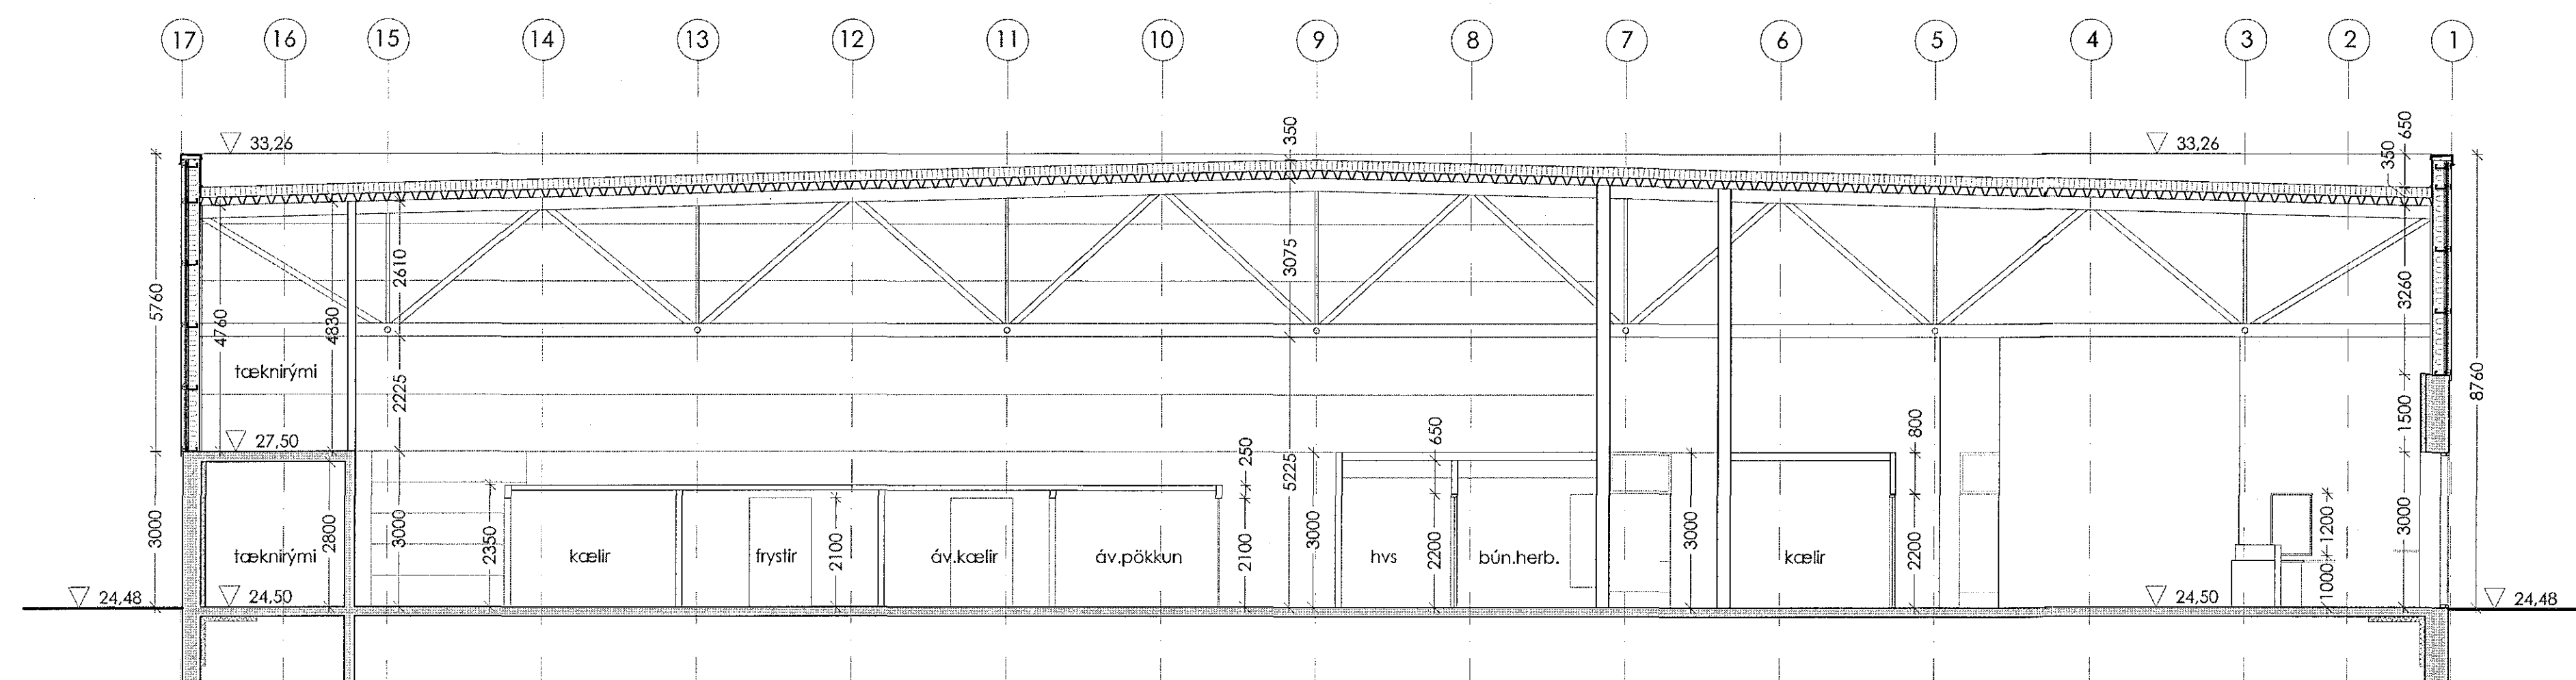

sneiðing cc

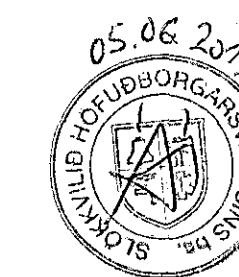

2/6 2015
MANNVIT hf.
Kt. 430572-0189
Brunavagnfirni
[Signature]

ADALUPPDRÁTTUR	
verk	KRÓNAN Flatahrauni 13
verkkaupi	FESTI hf.
heili	sneiðingar - millipallur
mkv.	A1 1:100
dags	01.06.2015
hannað	gov / ae
teiknað	ae

G.Oddur Viósson arkitekt FAI
220564-4369

dap
development architecture property
Tjanargata 4 101 Reykjavík
t. 6604200 arkitekt@dap.is www.dap.is

verknr. leikning breyting
14-4-D (99) 1.03