



SNID A-A

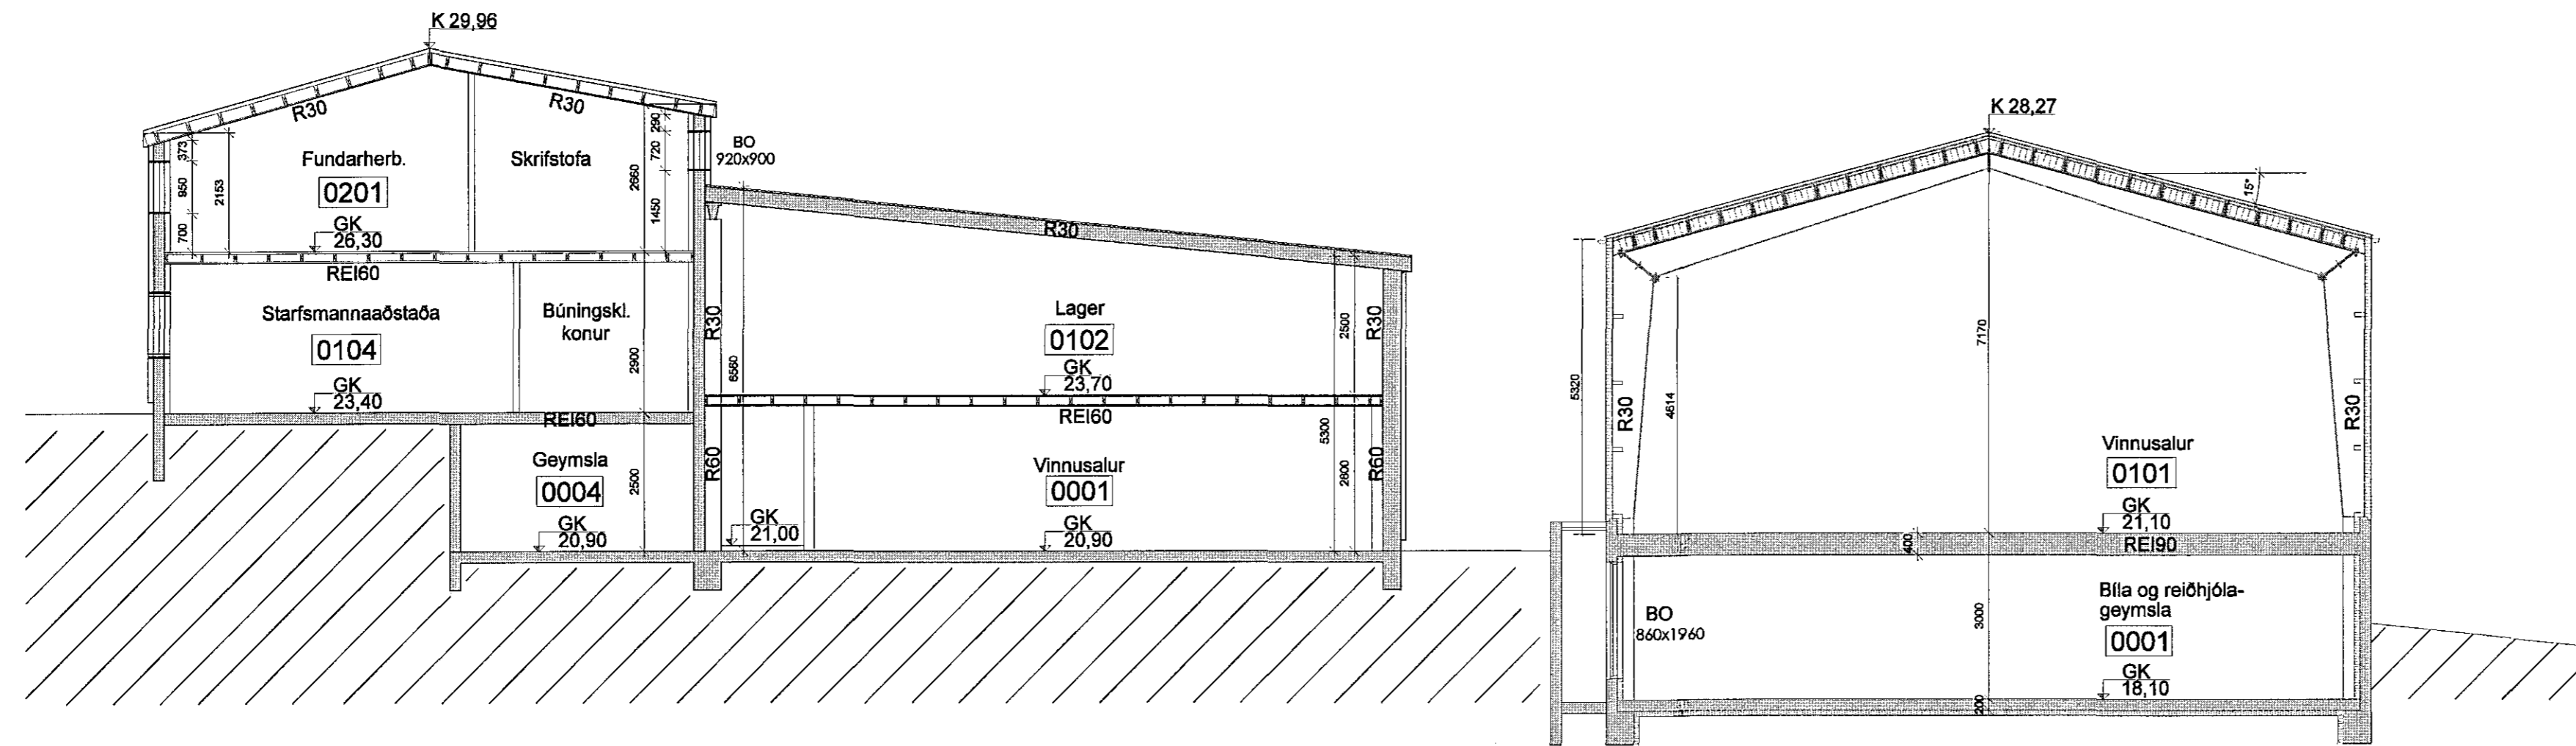


MKV. 1:100

SNID B-B

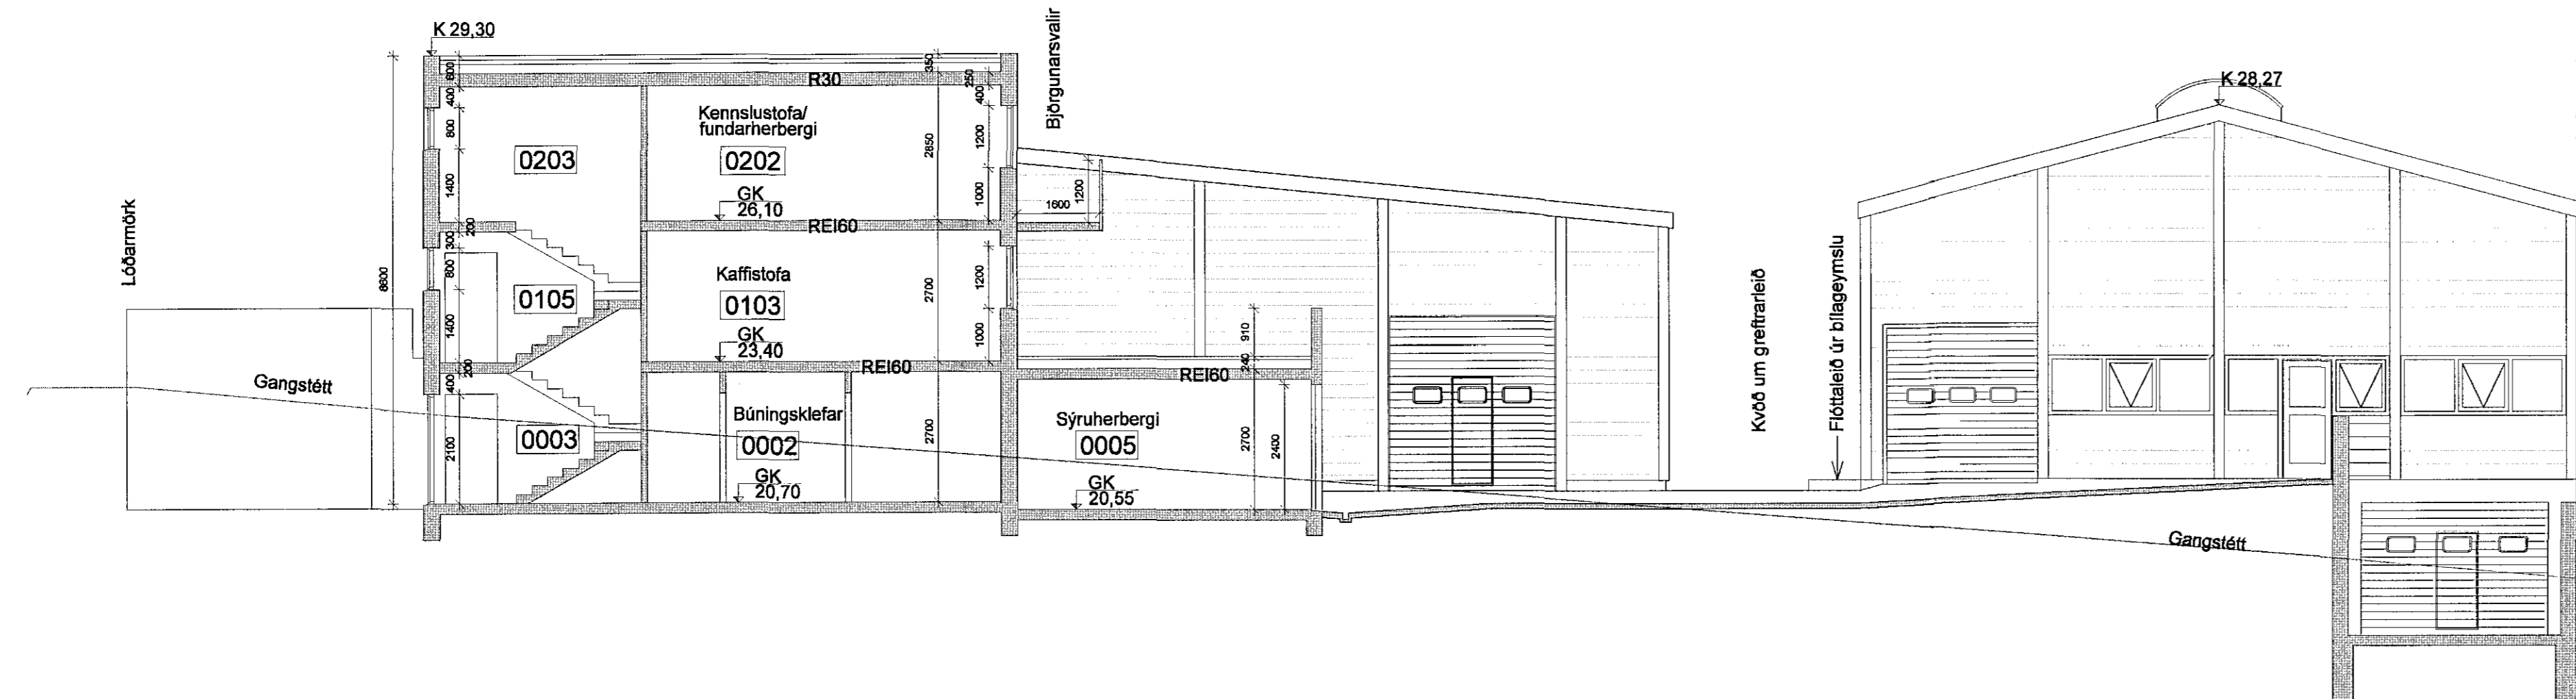

MKV. 1:100


SNID C-C

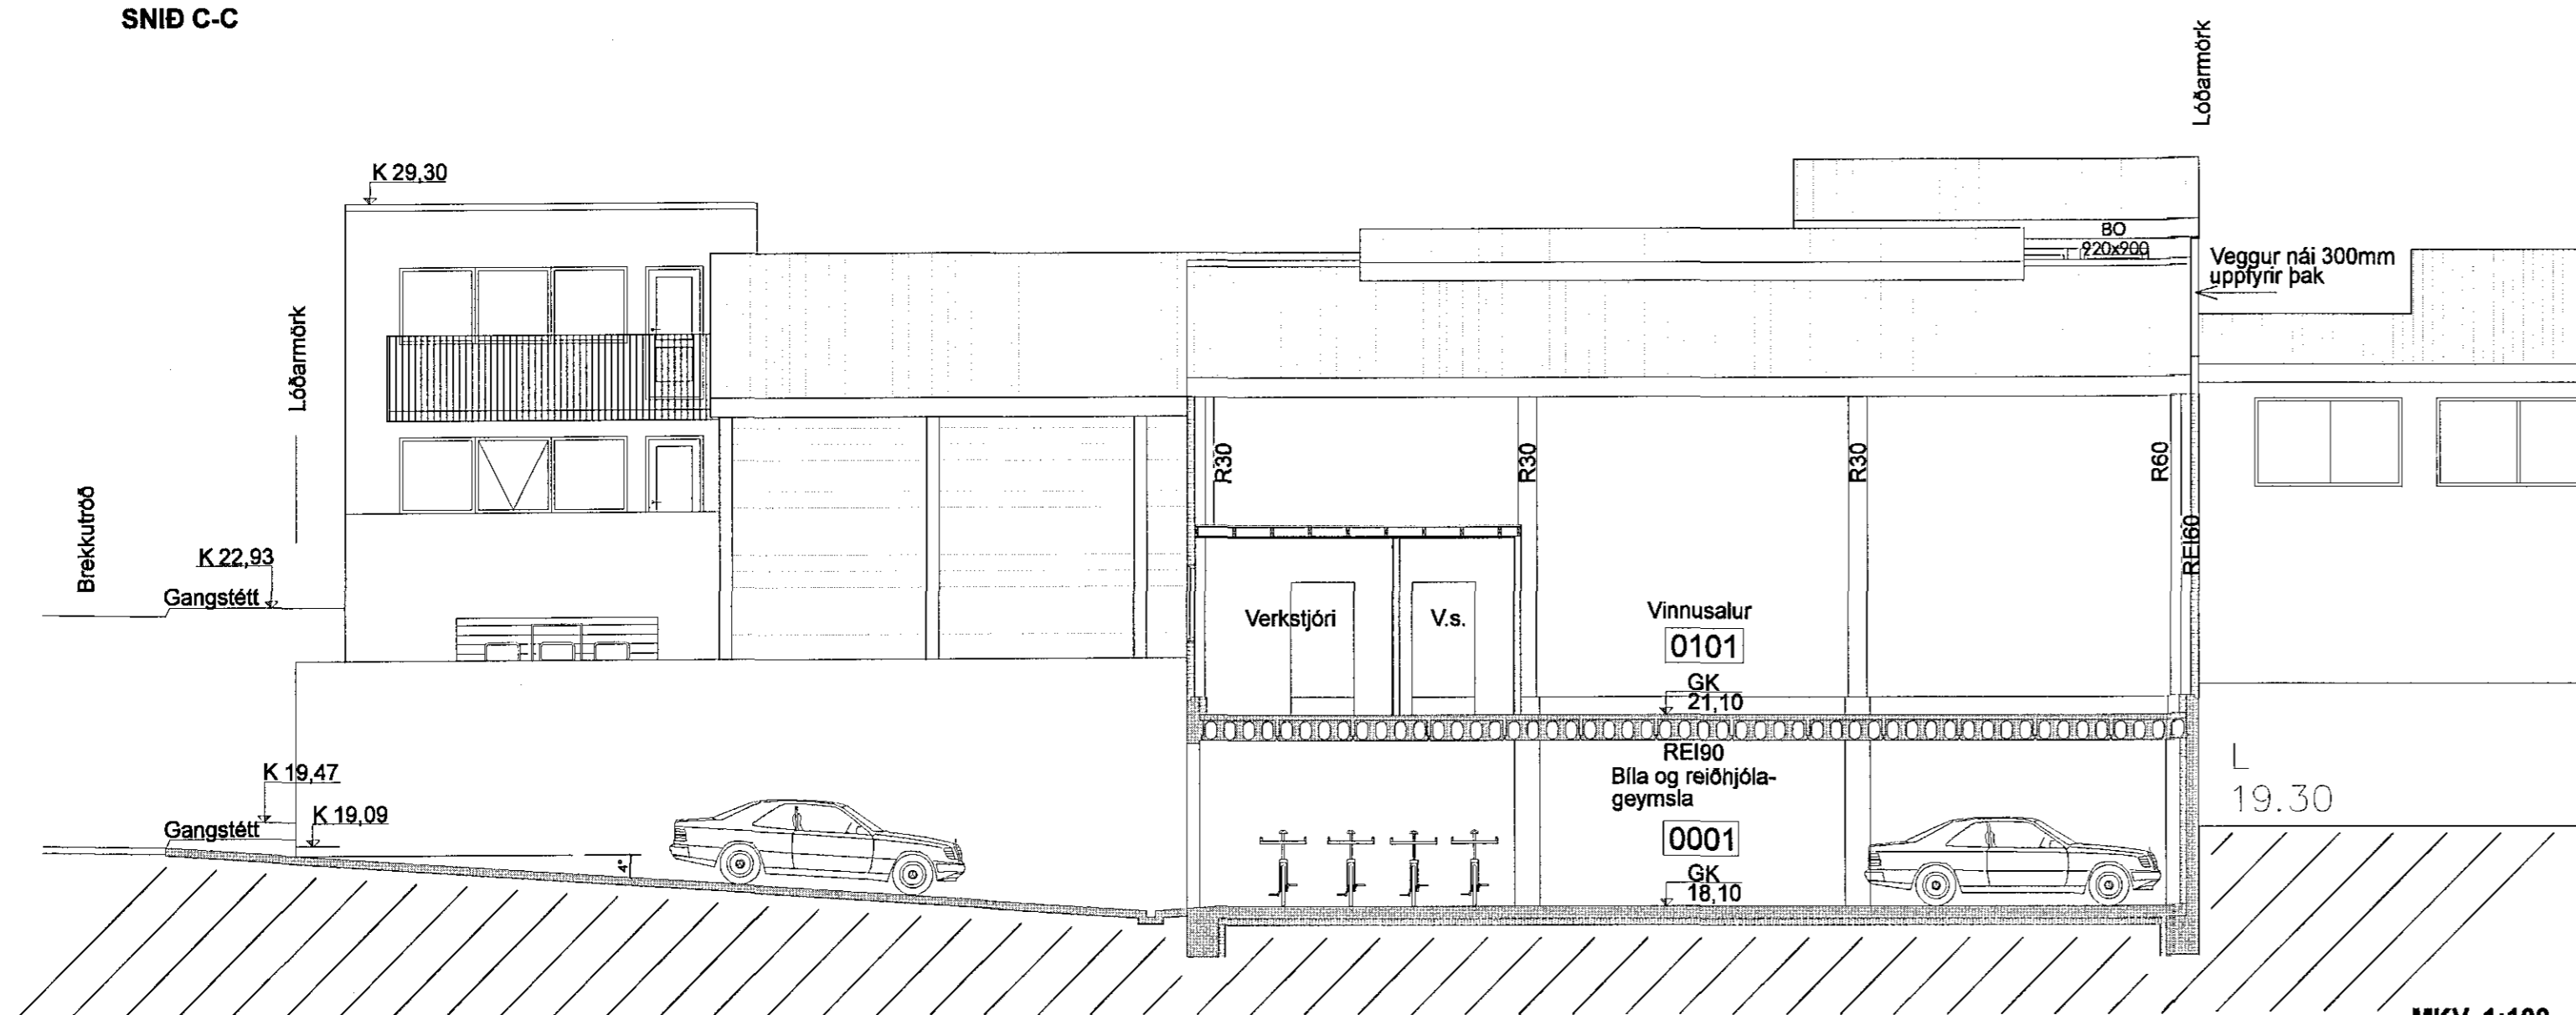

MKV. 1:100

Eyrartröð 4
 Hafnarfirði

Staðgreinir: 1400-1-20400040
 Landnúmer: 120334

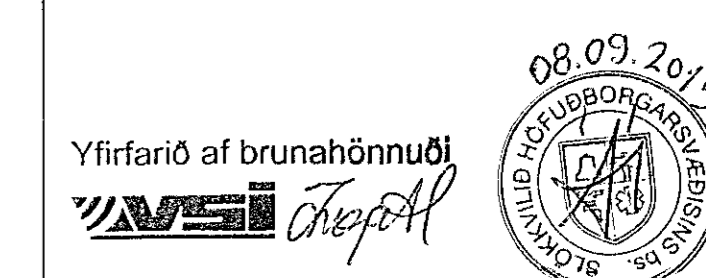

BREYTING:	DAGS:
Eyrartröð 4	
Hafnarfirði	
VERK:	Hafnarfirði
HANNAÐ:	Sveinbjörn Jónsson/Jón V Jónson ba.ark.
EFNI:	Sneiðingar
MKV:	1:100
DAGS:	14.08.2015 NR: 05-06
LUNDIRSKRIFT:	<i>Sveinbjörn Jónsson</i>
Birgðild 6, 105 Reykjavík Sími: 892-7991, kt: 591184-1139 Netfang: sveinbjorn@moundull.is	
Útgefandi: Sveinbjörn Jónsson kt: 261254-7949 <small>Úppdráttur þessi er útgáfa af undirbúnum fyrir hönd og enda höfundarinnar. Möndull ehf. Eigi með neinum hætti afnám uppdrátt þessum án samþykkingar höfundarinnar.</small>	