


A-A
 10-02
 10-03
 10-04
 10-05
 SNEIÐING 1:100

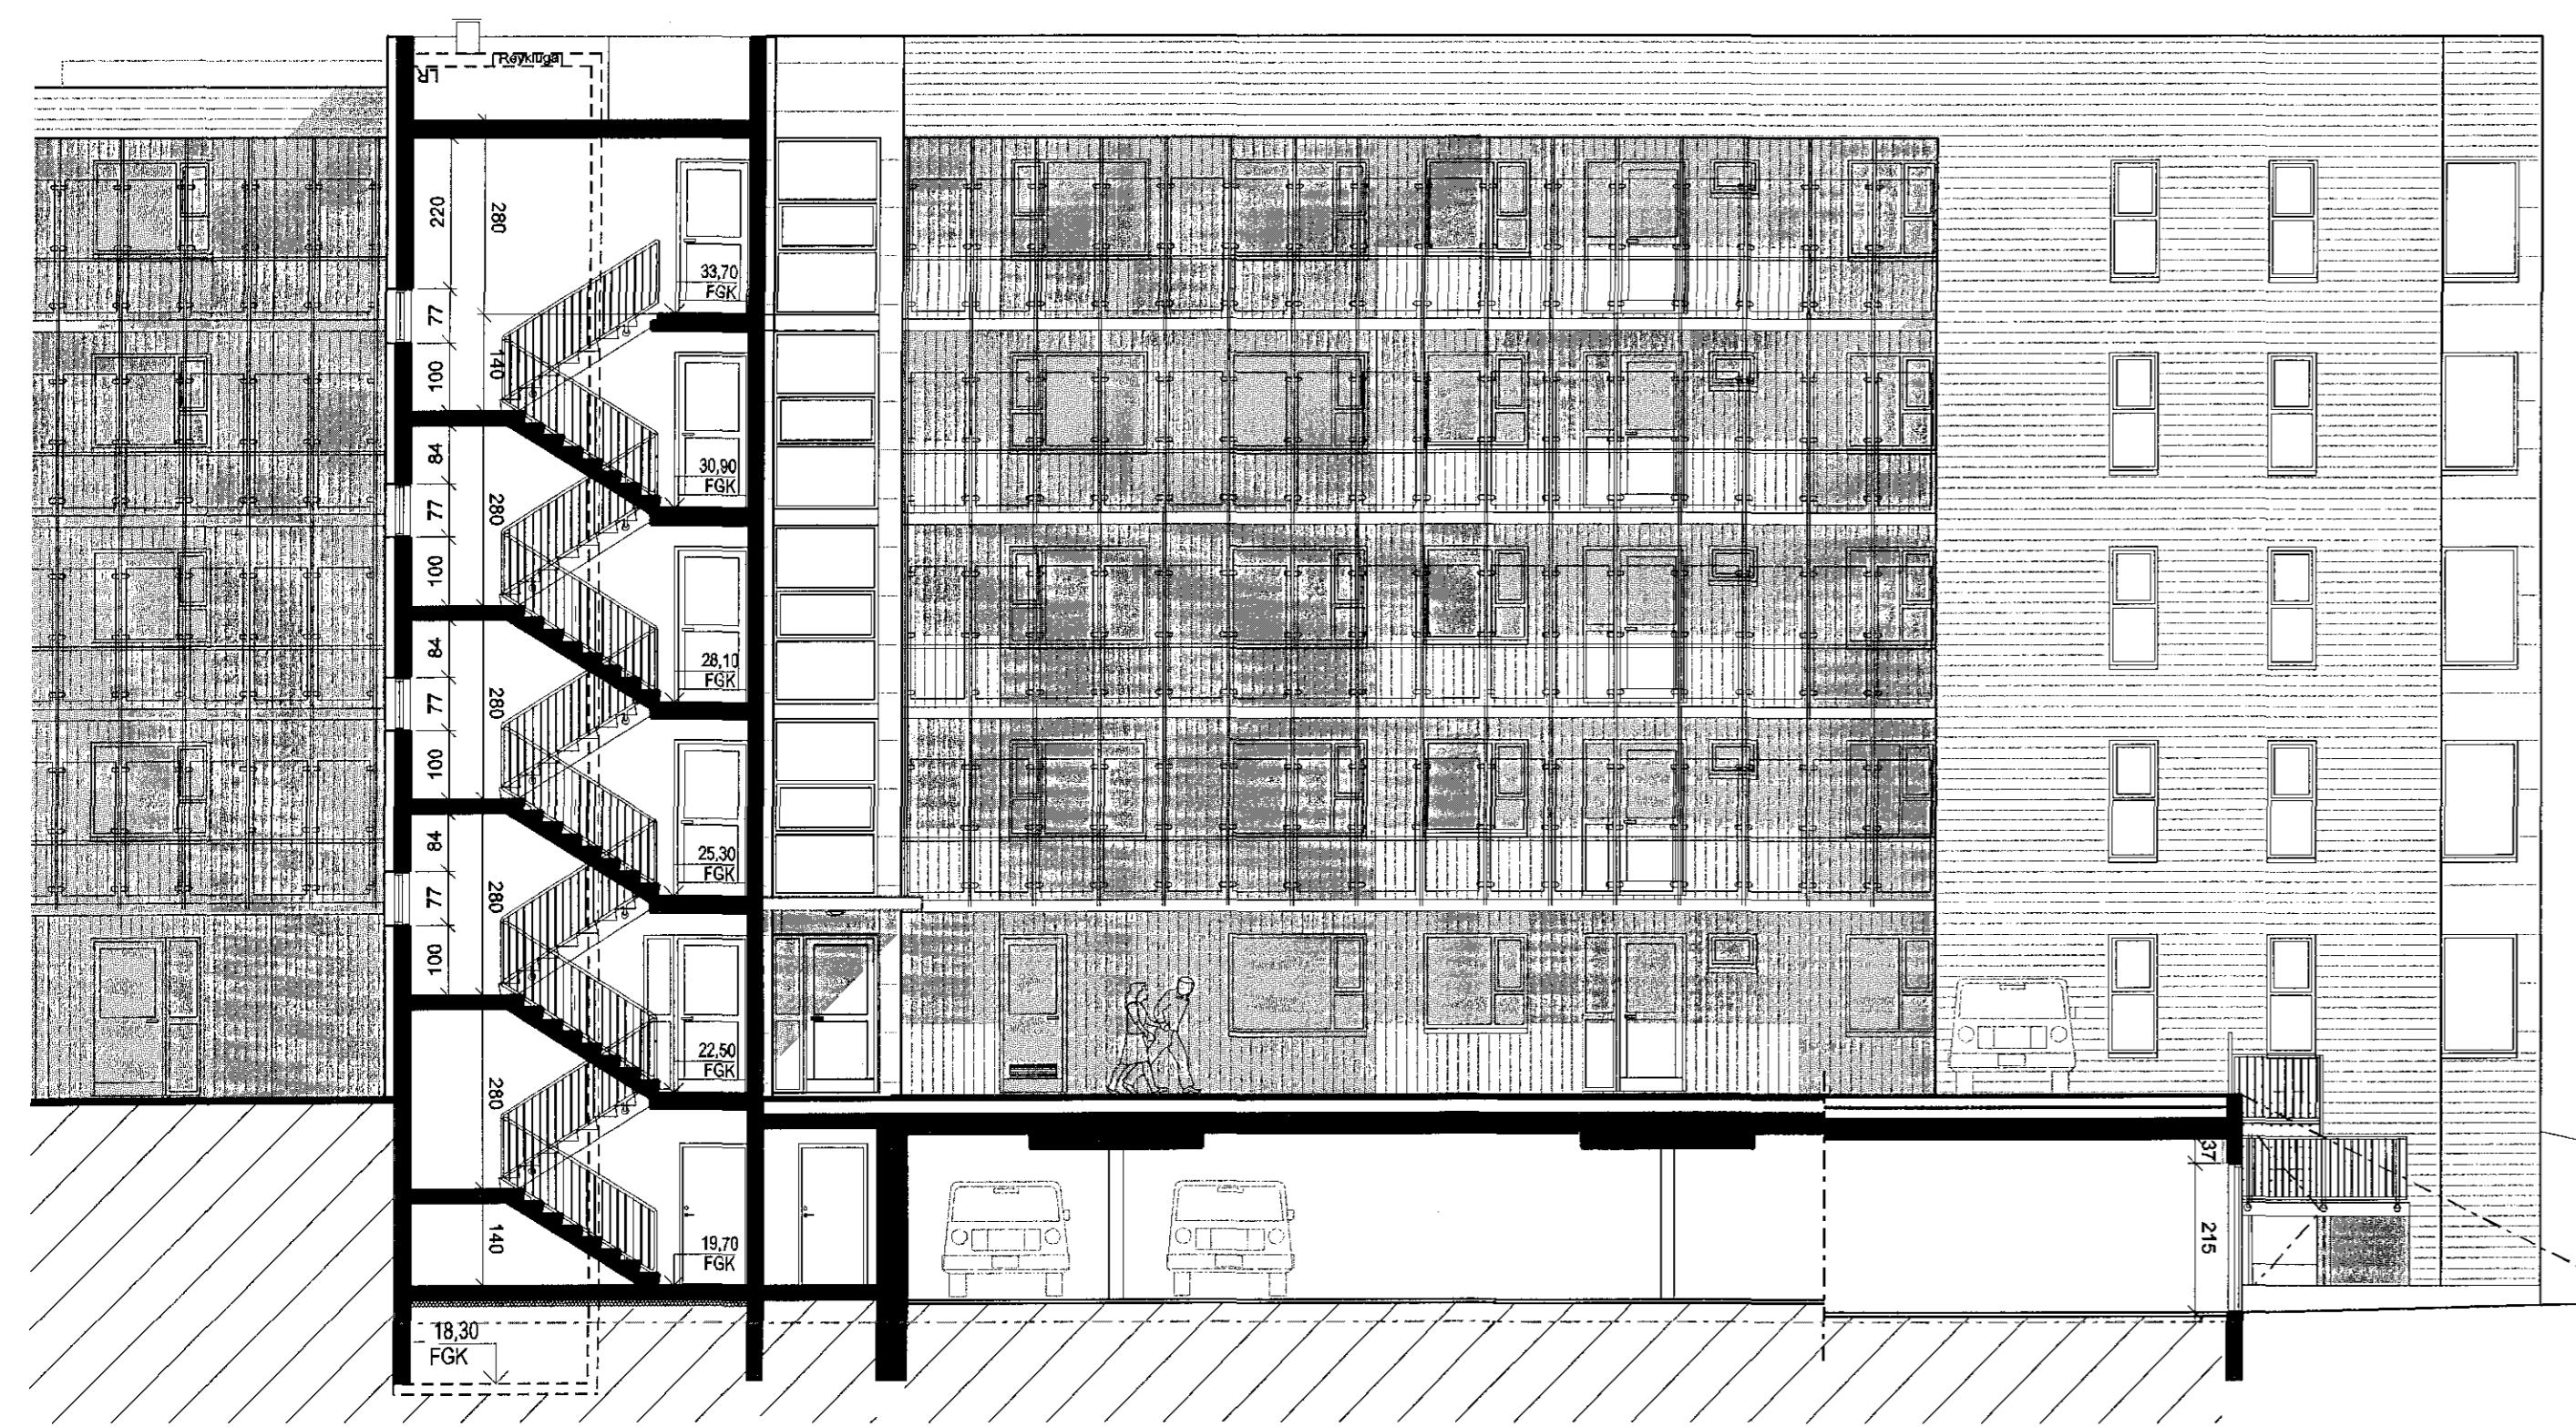

B-B
 10-02
 10-03
 10-04
 10-05
 SNEIÐING 1:100



C-C
 10-02
 10-03
 10-04
 10-05
 SNEIÐING 1:100



A	GY	SS	14.04.2015
Svabækun			

UTGAFA	ITERNAU	TYRIRAFIÐ	ICAOB
BREYTINGAR			

ASK ARKITEKTAR EHF.
 GERÐSÖFTU 19 101 REIPLÁNAK
 Sími: 515 0300 FAX: 515 0319
 www.ask.is

ARTUN ADALHÖNDUÐAR
 Sigurður Steinar Jónsson
 Arkitekturáðgjafi
 10007614319
 sigur@ask.is

VERKEFNI
 SKIPALÓN 5
 HAFNARFIRÐI

TEKNI
 1:100
 HVAÐAN
 SS
 TEKNI
 UEF
 YR
 SS
 DAGS
 14.08.2012
 ÚTGAFA
 A

REGIÐ TERNINGAR
 ADALTEIKNING
 SNEIÐINGAR A-A, B-B OG C-C

KEYMÁL
 0779

ALBRENNA-NOMER TERNINGAR
 10-06