

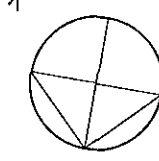



Samþykkt þann
06 DEC 2012
 Byggingafultrúinn (Hafnarfirði)
 F.h. Sigurður Steinar Jónsson

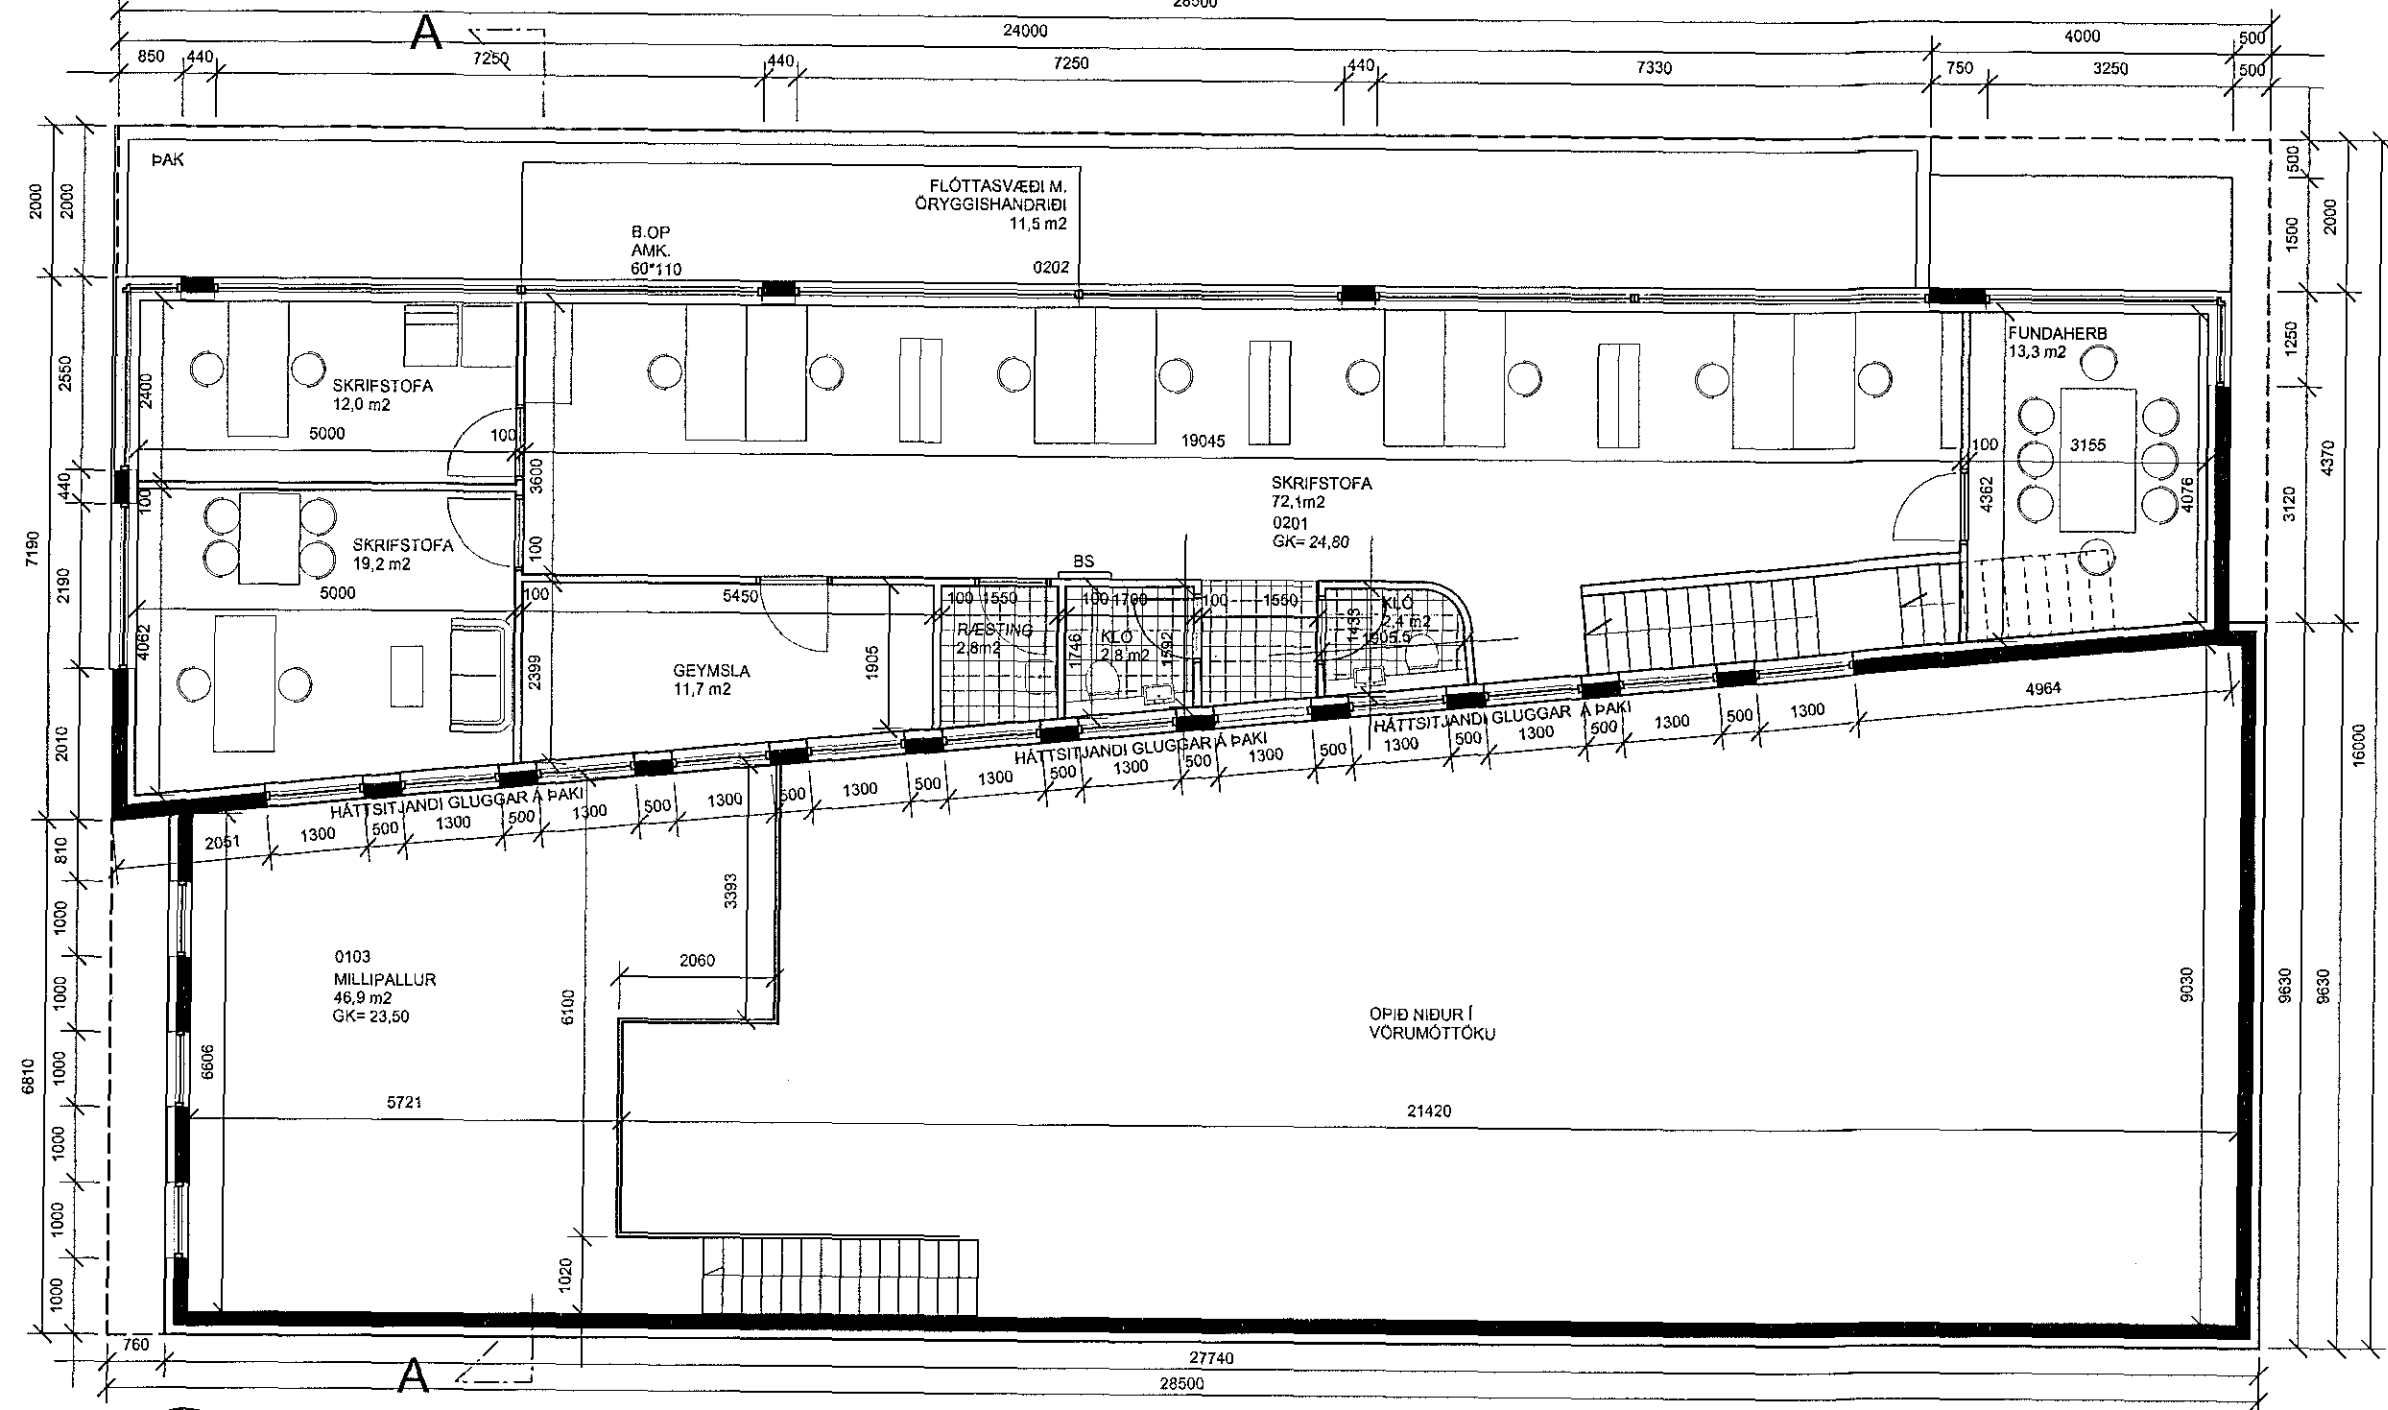

GRUNNMYND 2.HÆÐ, M 1:100

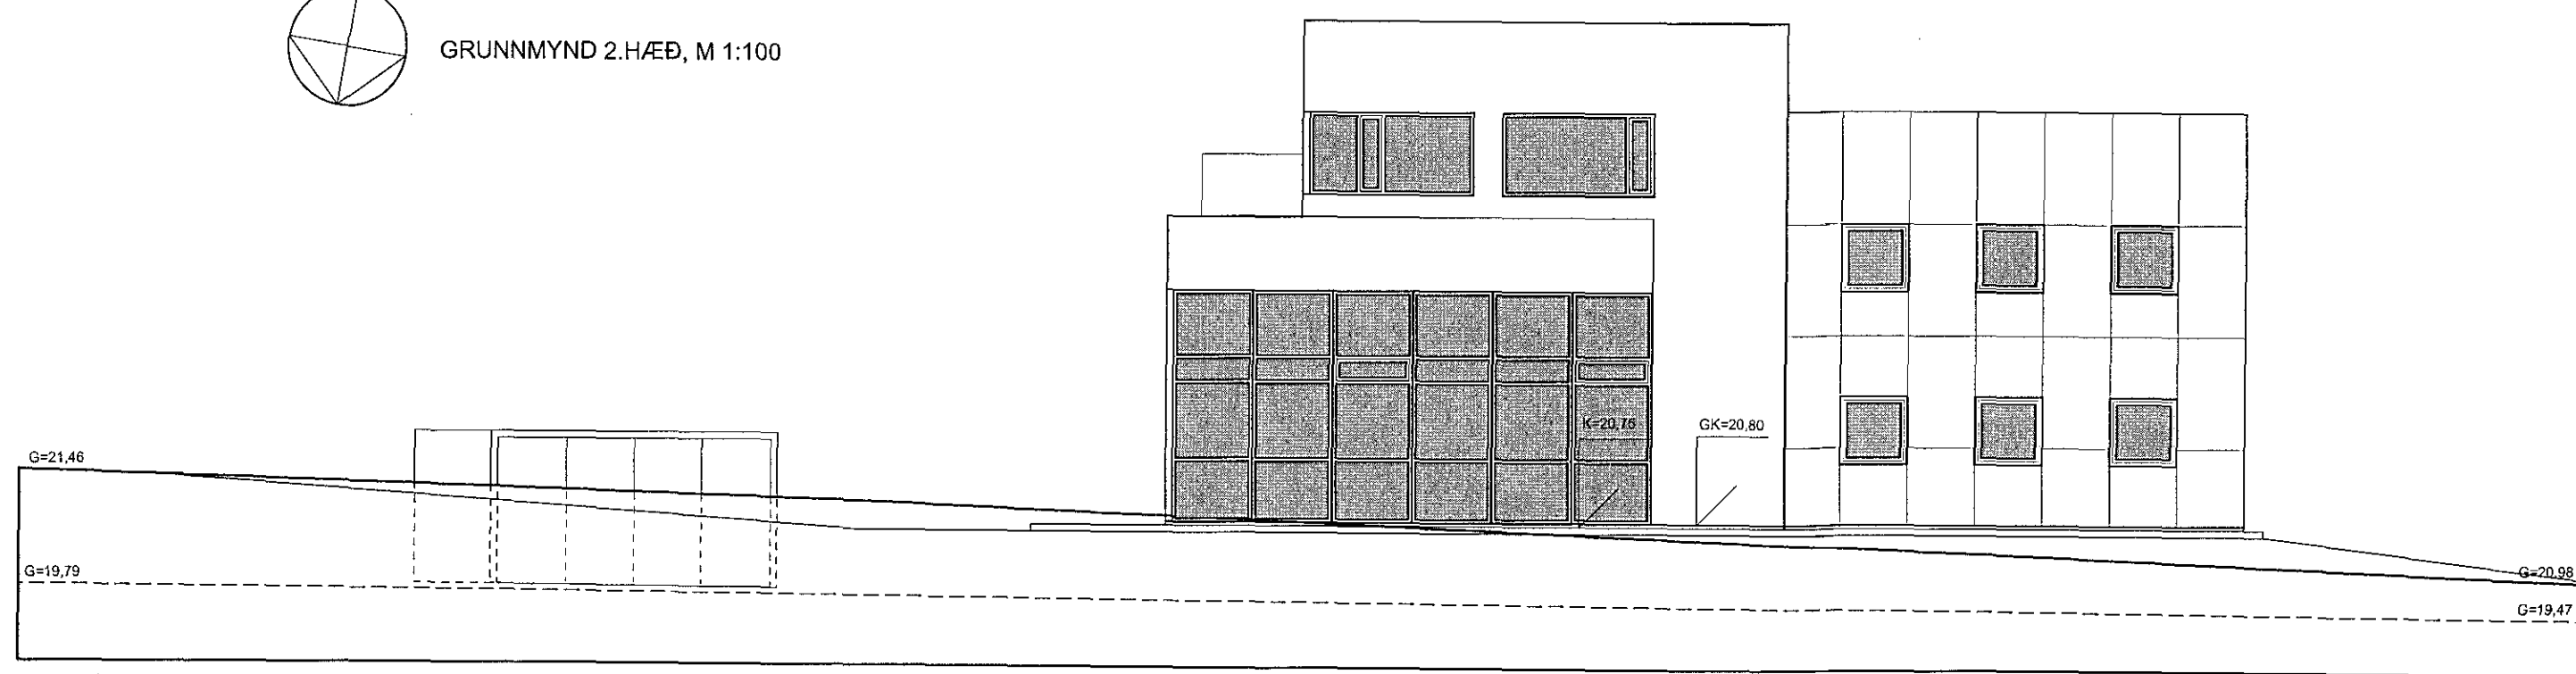

ÚTLIT Í AUSTUR, M 1:100

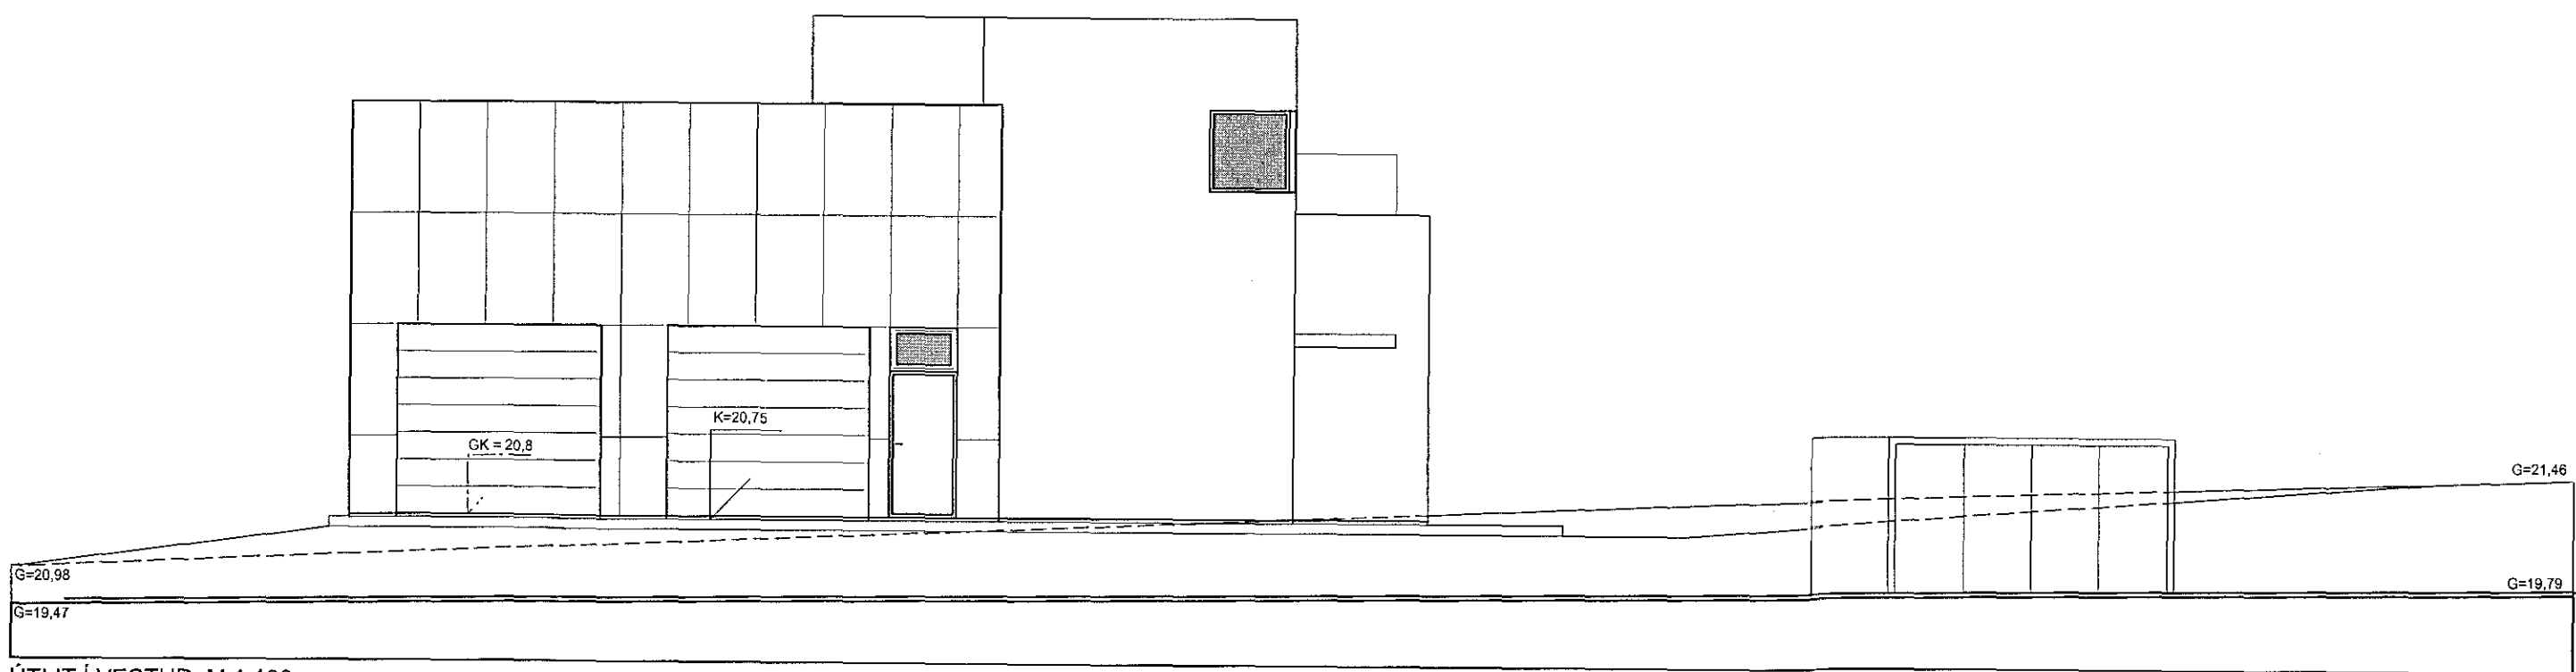

ÚTLIT Í VESTUR, M 1:100

BREYTINGAR:		
NR.	DAGS.	BREYTING
01	5.12.12	SKRÁNINGARNR. BREYTT

TEIKNING.IS
 arkitektúr og umhverfi

Gunnlaugur Jónsson kt. 090462 2299
 Pálmar Halldórsson kt. 140860 2639

Krókháls 5, 110 Reykjavík
 gsm: 824 4555 / 691 1301
 netfang: teikning@teikning.is

VERK: Norðurhella 11, Hafnarfirði UNNIÐ FYFIR: Alexander Ólafsson ehf TEIKNING: GRUNNMYND 2.HÆÐ OG ÚTLIT	KVARDI: 1:100 DAGS: 20.10.2012 TEIKNAD AF: GJ TEIKNING NR: 121303
--	--