
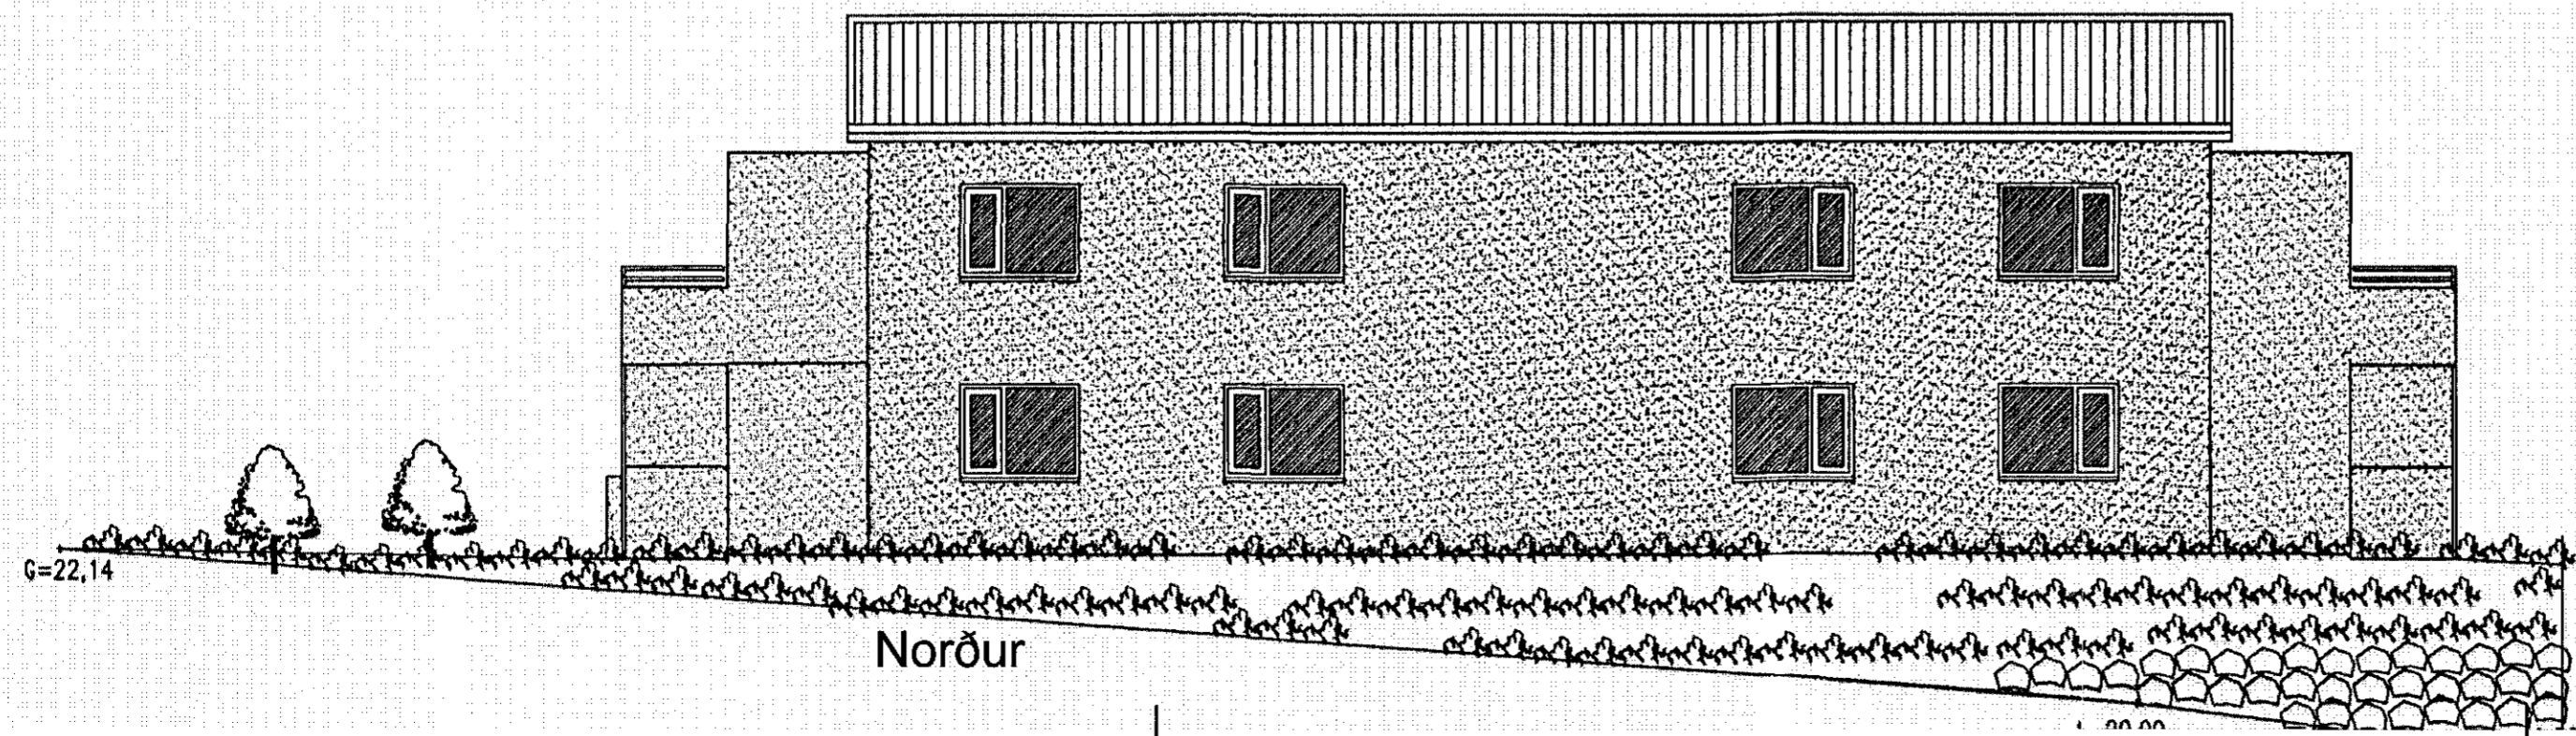
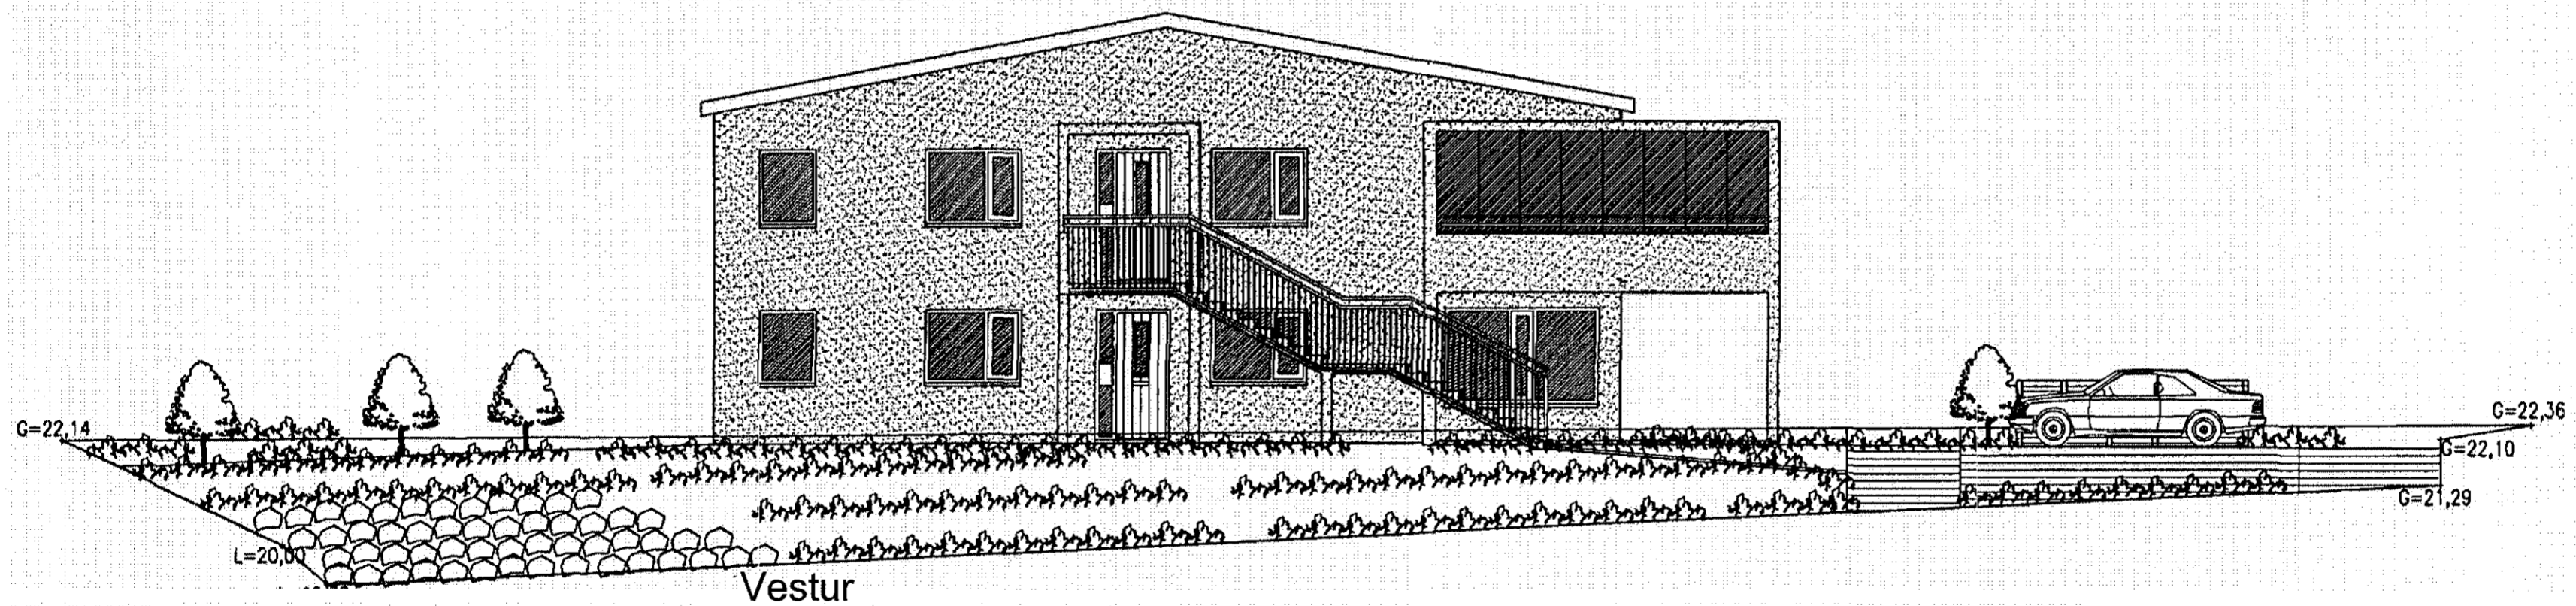
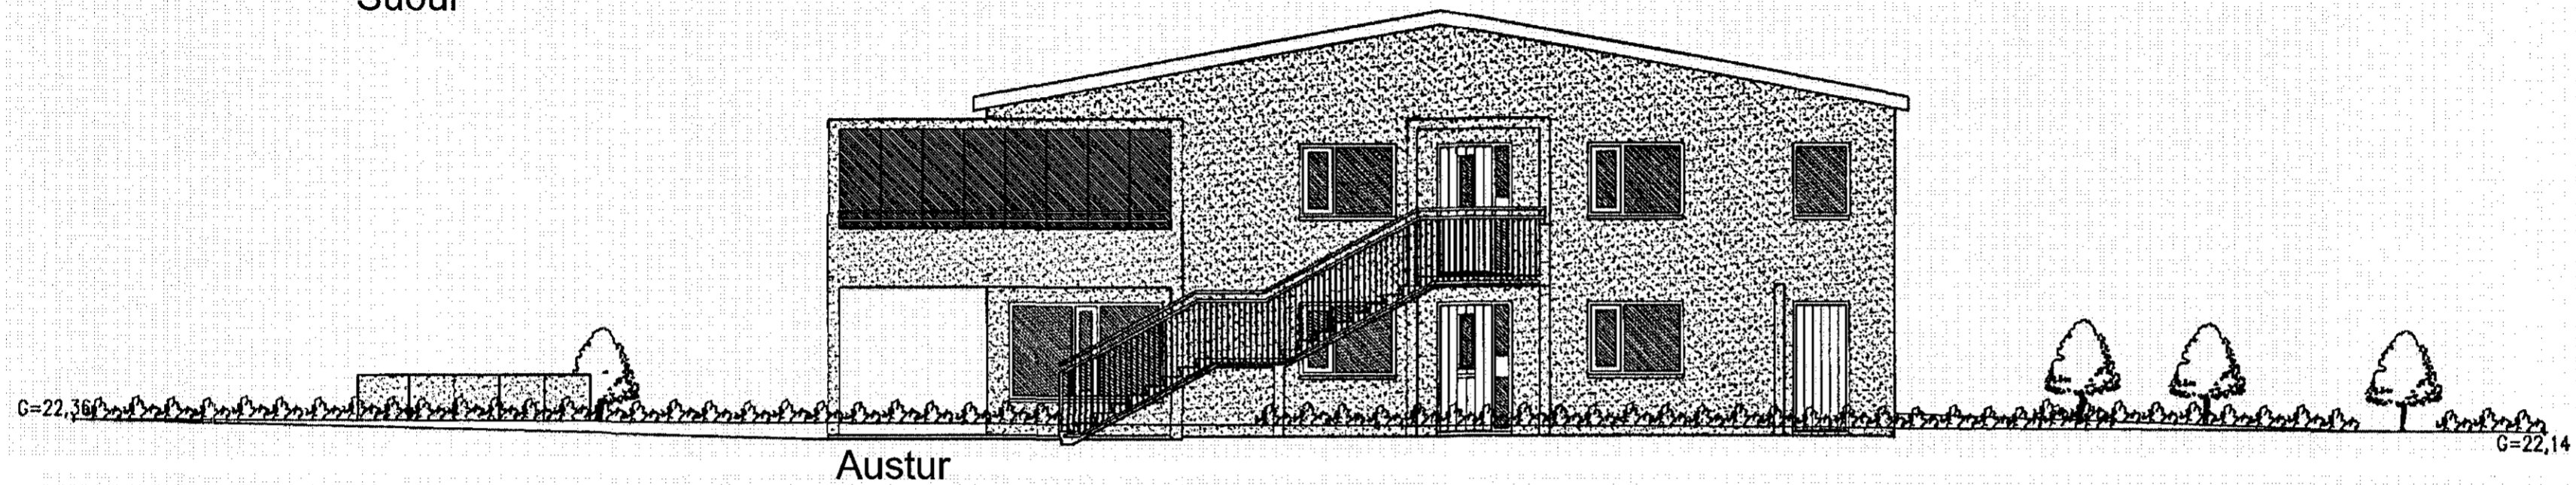


Samþykkt á fundi skipulags- og byggingarfulltrúa
 26 OKT 2015
 Elfki Jóhannesson
 Skipulags- og byggingarfulltrúi

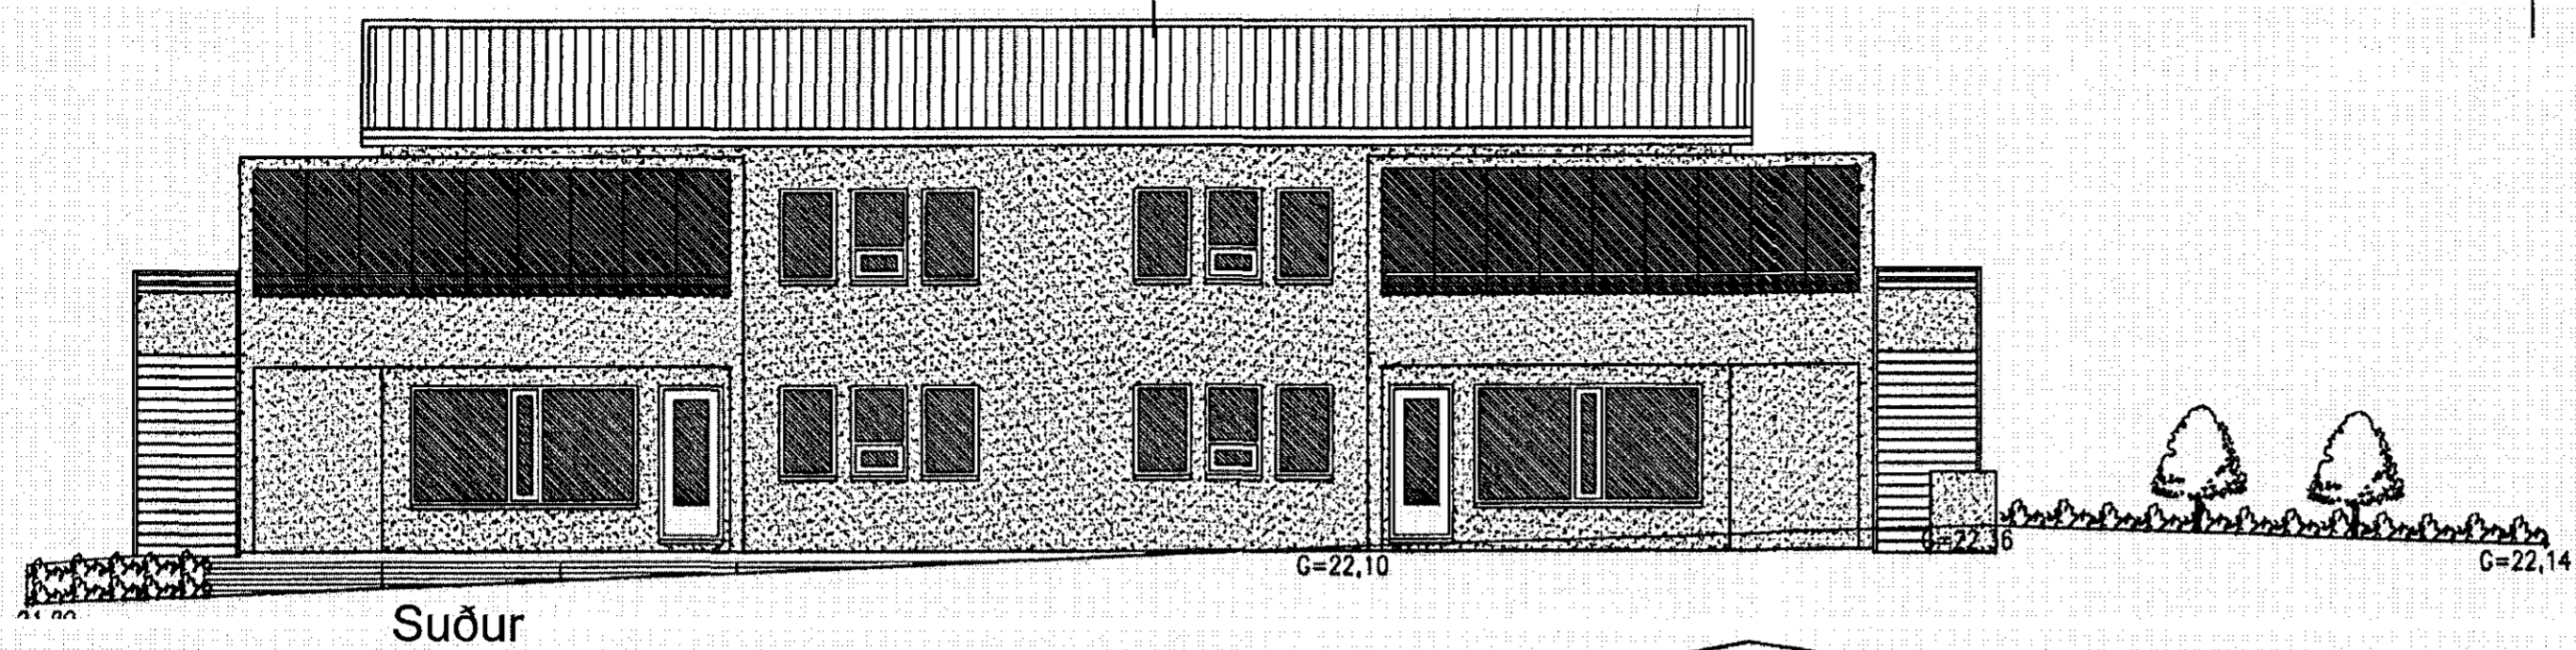

Drekavellir 2
 Hafnarfjörður
 Útlit

Hannað / teiknað : /ff Verknúmer :
 Mælikvarði : 1/100 Dagsetning : 28.09.2015

Teikn.nr. 103

Aðalhönnuður :
 Friðrik Friðriksson arkitekt Faí, Kt: 211256-4519 *Elfi Jóhannesson*

Studio F - arkitekta

Kelduhvammur 6, 220 Hafnarfjörður
 Kt: 430707-1670 S: 571 0202 / 864 9610 Netf: studfok@islandia.is