



29/216 1602321

Samþykkt þann  
 02. mars 2016  
 Byggingafulltrúinn í Reykjavíki

HÖFUNDUR: KJARTAN SIGURDSSON

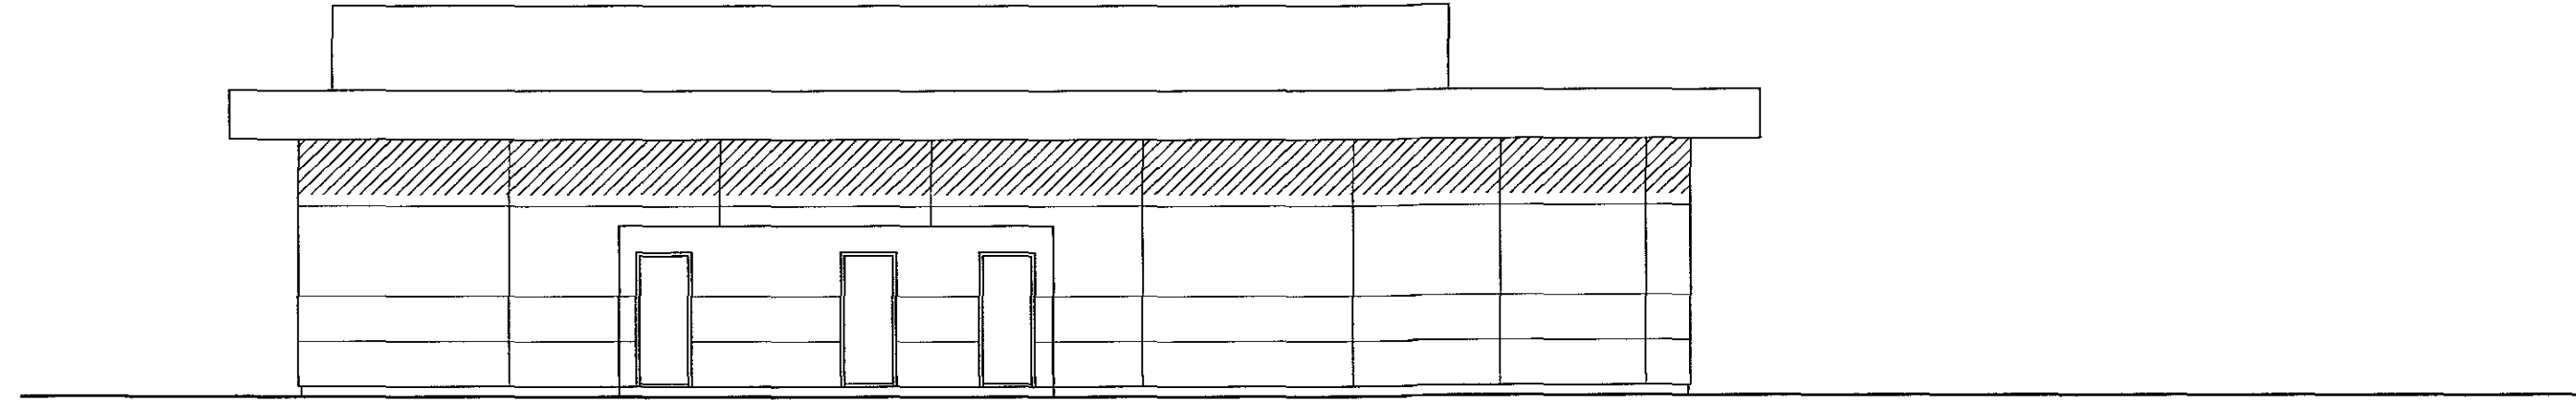


AUSTURHLID

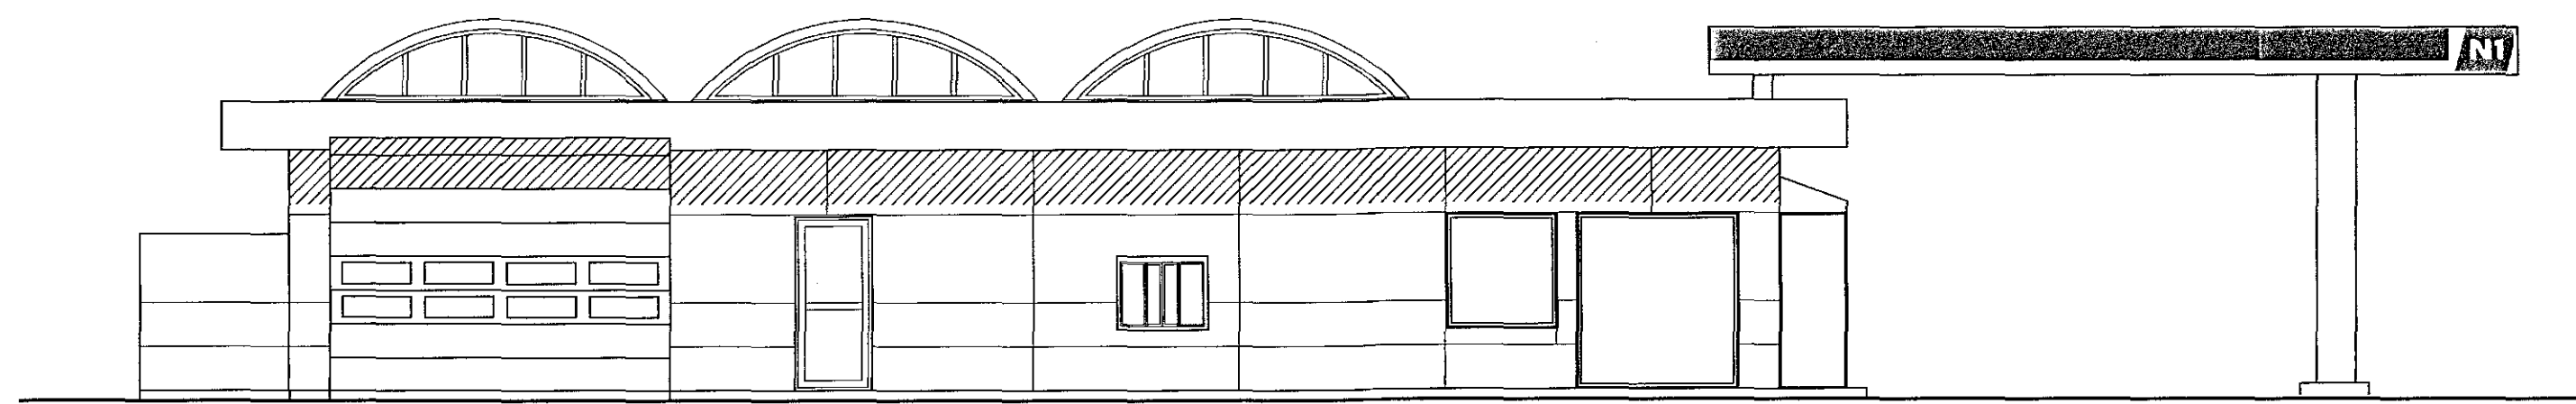

NORDURHLID

26.02.2016	GRYFJUR DÝPKADAR, MILLVEGGIR
26.02.2013	SUBWAY
20.04.2010	HURÐ OG GLUGGI Á NORDURHLID
DAGS.	BREYTT

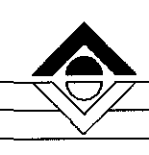

**NÝJA  
TEIKNISTOFAN EHF**

KLEIFARSEL 55  
 109 REYKJAVÍK  
 Sími 5812144 intse@simnet.is

**REYKJAVÍKURVEGUR 54**  
 ÞJÓNUSTUSTÖÐ ÚTLIT  
 BREYTING Á SMURSTÖÐ

VERK	NR	2
MÁL	1:100	DAGS 22.02.2010
SIGURDUR EINARSSON	140432 4749	<i>Sigurdur Einarsson</i>