


29/216 1602321


Samþykkt þann
02. mars 2016
Byggingafulltrúinn *[Signature]*

HÖFUNDUR: KJARTAN SIGURDSSON

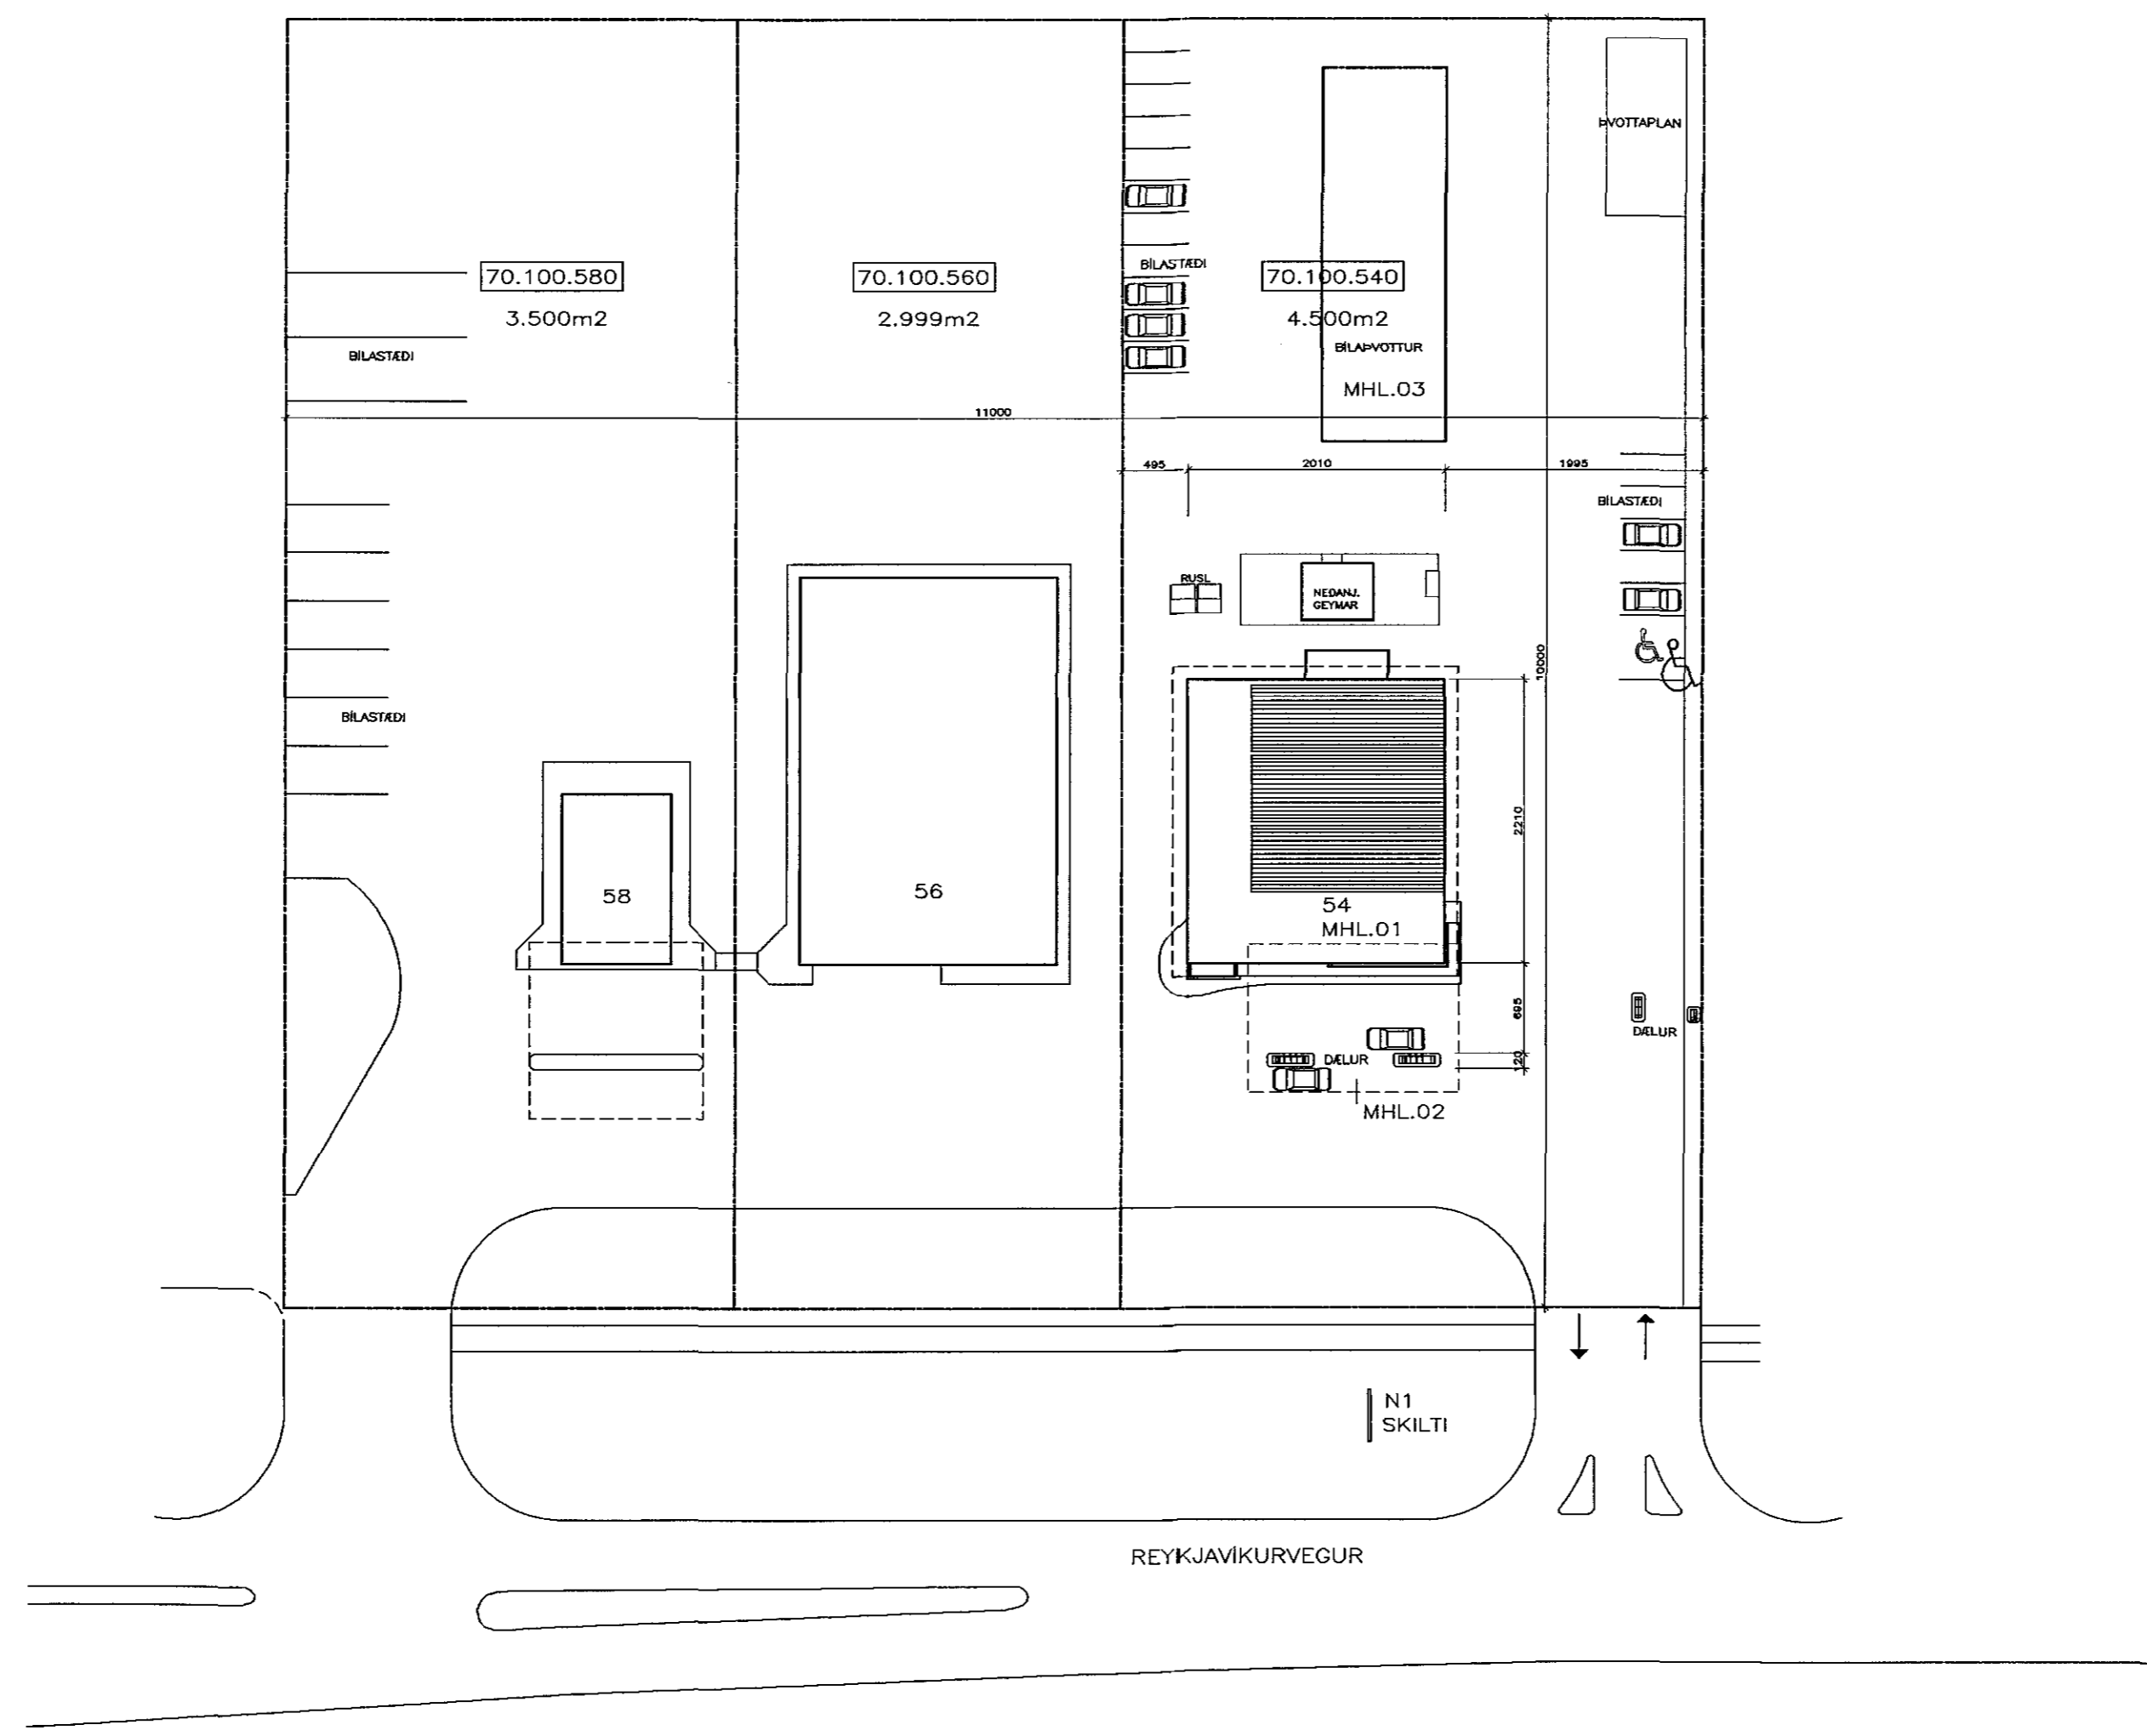

AFSTÖDUMYND 1:500

26.02.2016	GRYFJUR DÝPKADAR, MILLIVEGGIR
26.02.2013	SUBWAY
DAGS.	BREYTT

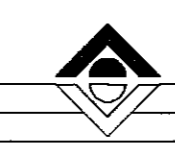

NÝJA
TEIKNISTOFAN EHF
KLEIFARSEL 55
109 REYKJAVÍK
SÍMI 5812144 intse@simnet.is

REYKJAVÍKURVEGUR 54
AFSTÖDUMYND
BREYTING A SMURSTÖÐ

VERK	NR 4
MÁL	1:500
DAGS	22.02.2010
SIGURDUR EINARSSON	140432 4749 <i>[Signature]</i>