



VESTUR

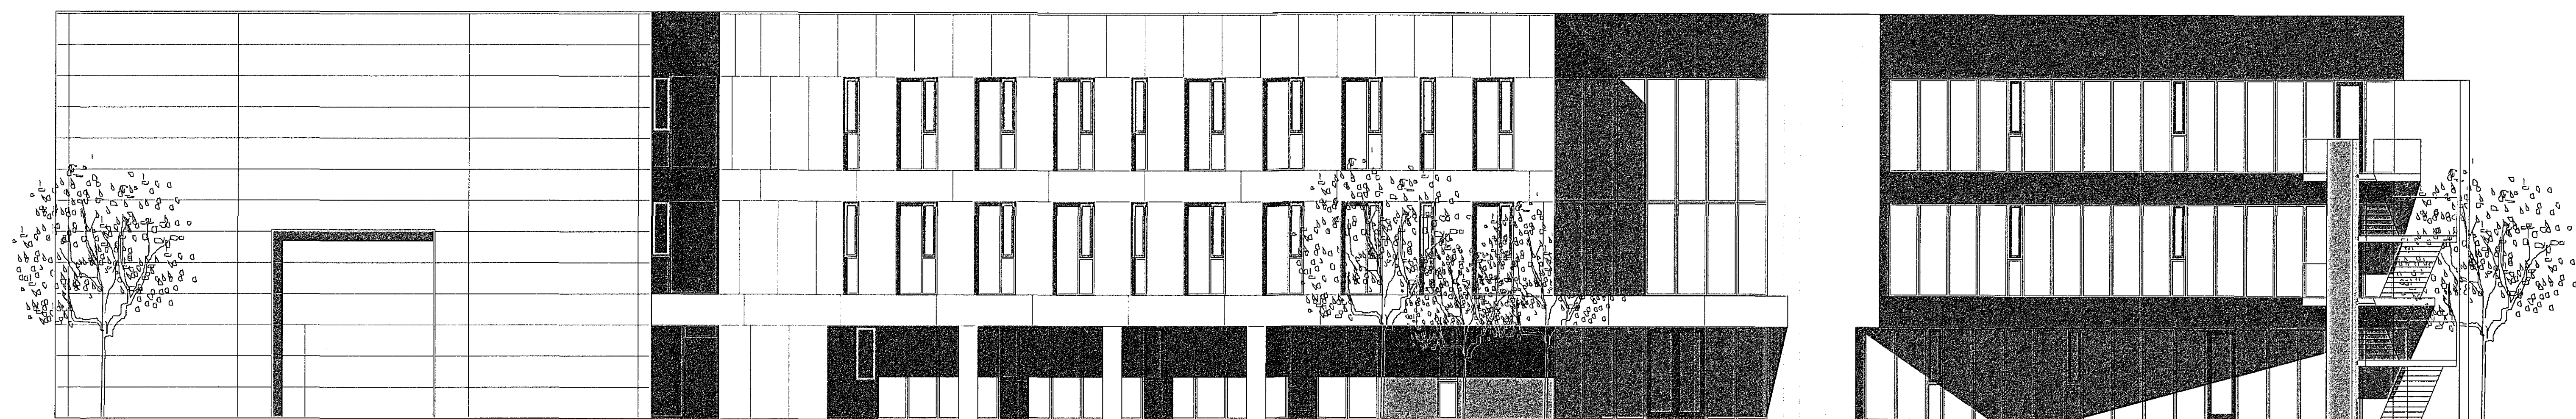


SÚÐUR

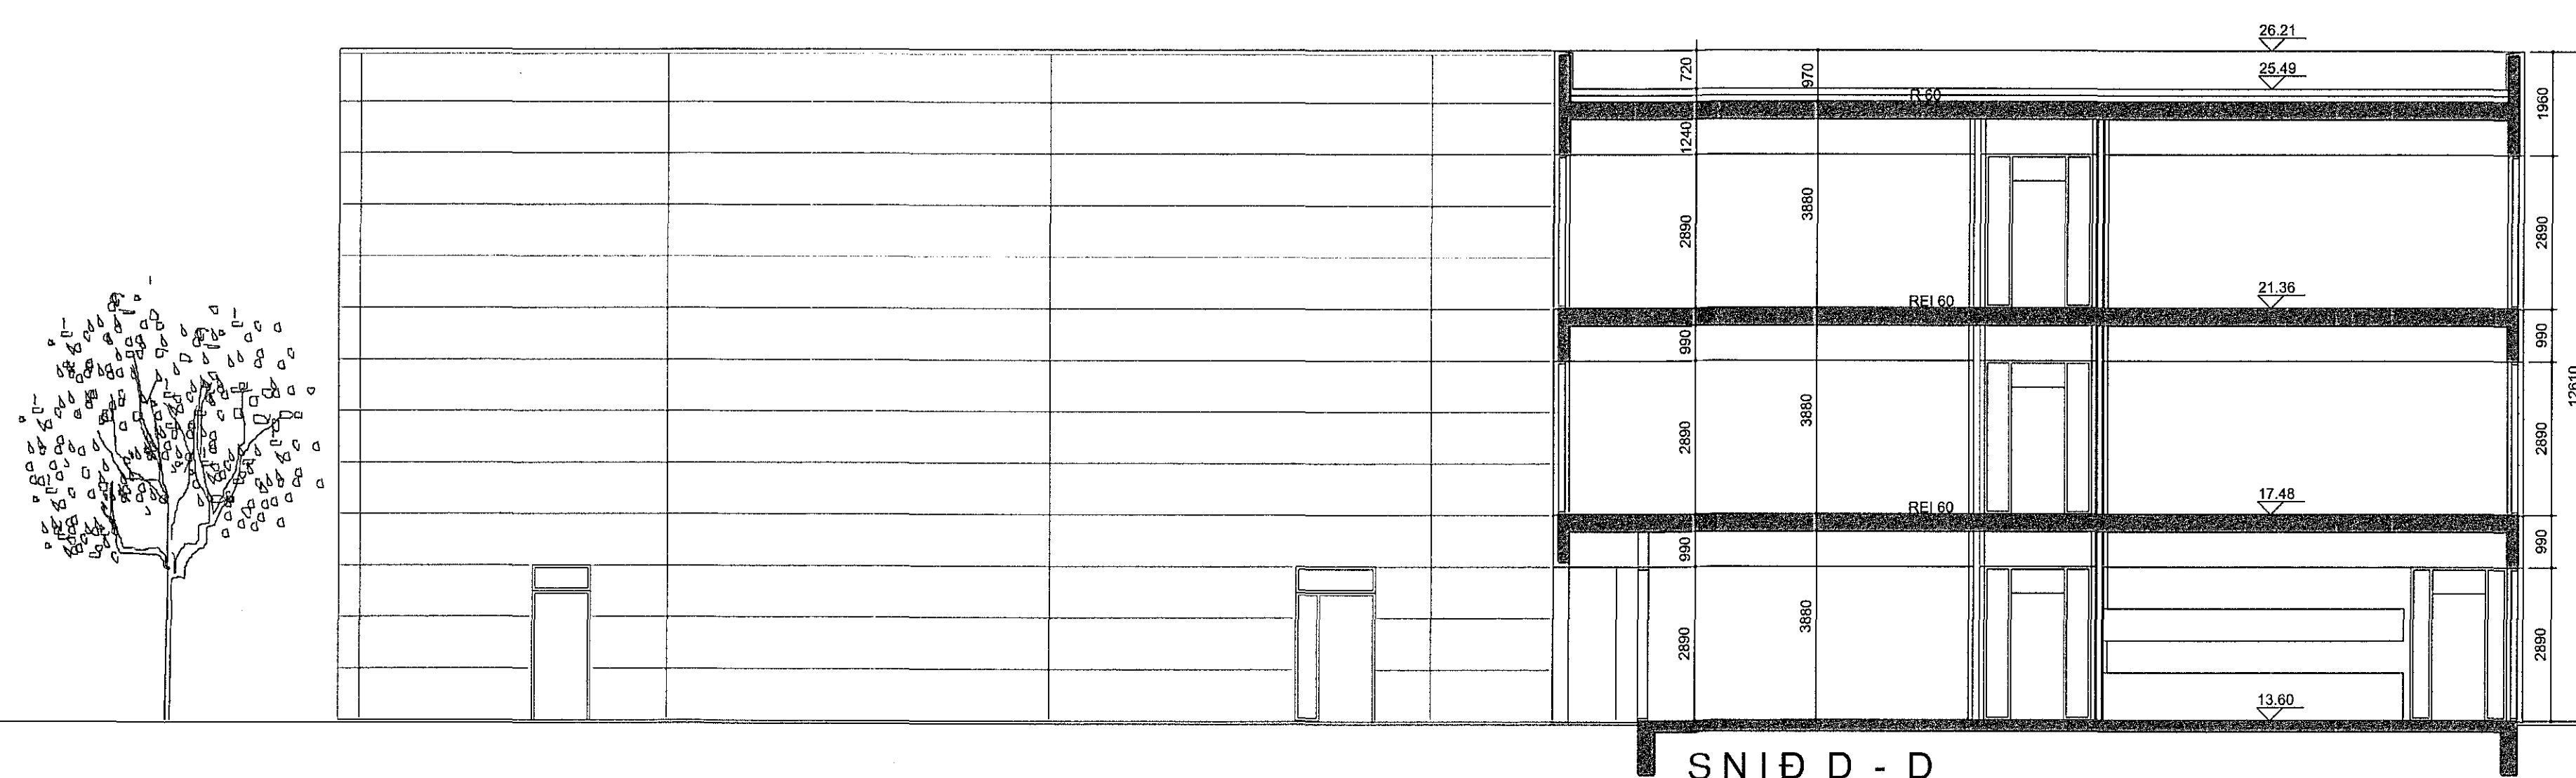

SNIDD - D

Einduraköðun:	Daga:	Teikn. Yfir.:
D:		
C:		
B:		
A:		
ICELANDAIR ÞJÁLFUNARSETUR FLUGVELLIR 1 HAFNARFIRÐI LANDNÖMUR 222263 VERKKAUPLI: Icelandair KT 630306-0350		
ADALTEKNING	NÚMÉR 6 AF 8	
EFNI:	ÚTLIT OG SNID	
MÆLIKVAFDI:	1:100	
FRUMSTYFERÐ BLAÐS:	A1	
TEIKNING:	ÓGA	VERKFR: 1327
YFIRFARING:	RÖB	TEIKN. NR.: 106
DAGSETNING ÚTGÁFU:	10.04.2014	ENDURSÖK.: -

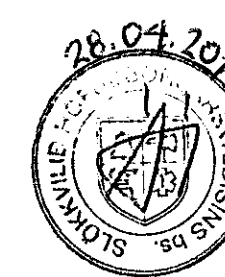

Árni Arnason
Rafnæn undirritun
2016-04-25 11:38:10



ÚTGFANDI: Ólafur Ó. Axeisson KT: 0412513019

Tekning þessi er gefin til af undirbúðum fyrir hönd eigenda höfundaritar, VA Arkitektar ehf. Tekninguna má ekki afrita með neinum hætti, sé þótt til eða í heli af skilfræga leyfis höfundar.