




GRUNNMYND MILLILOFT
1:100

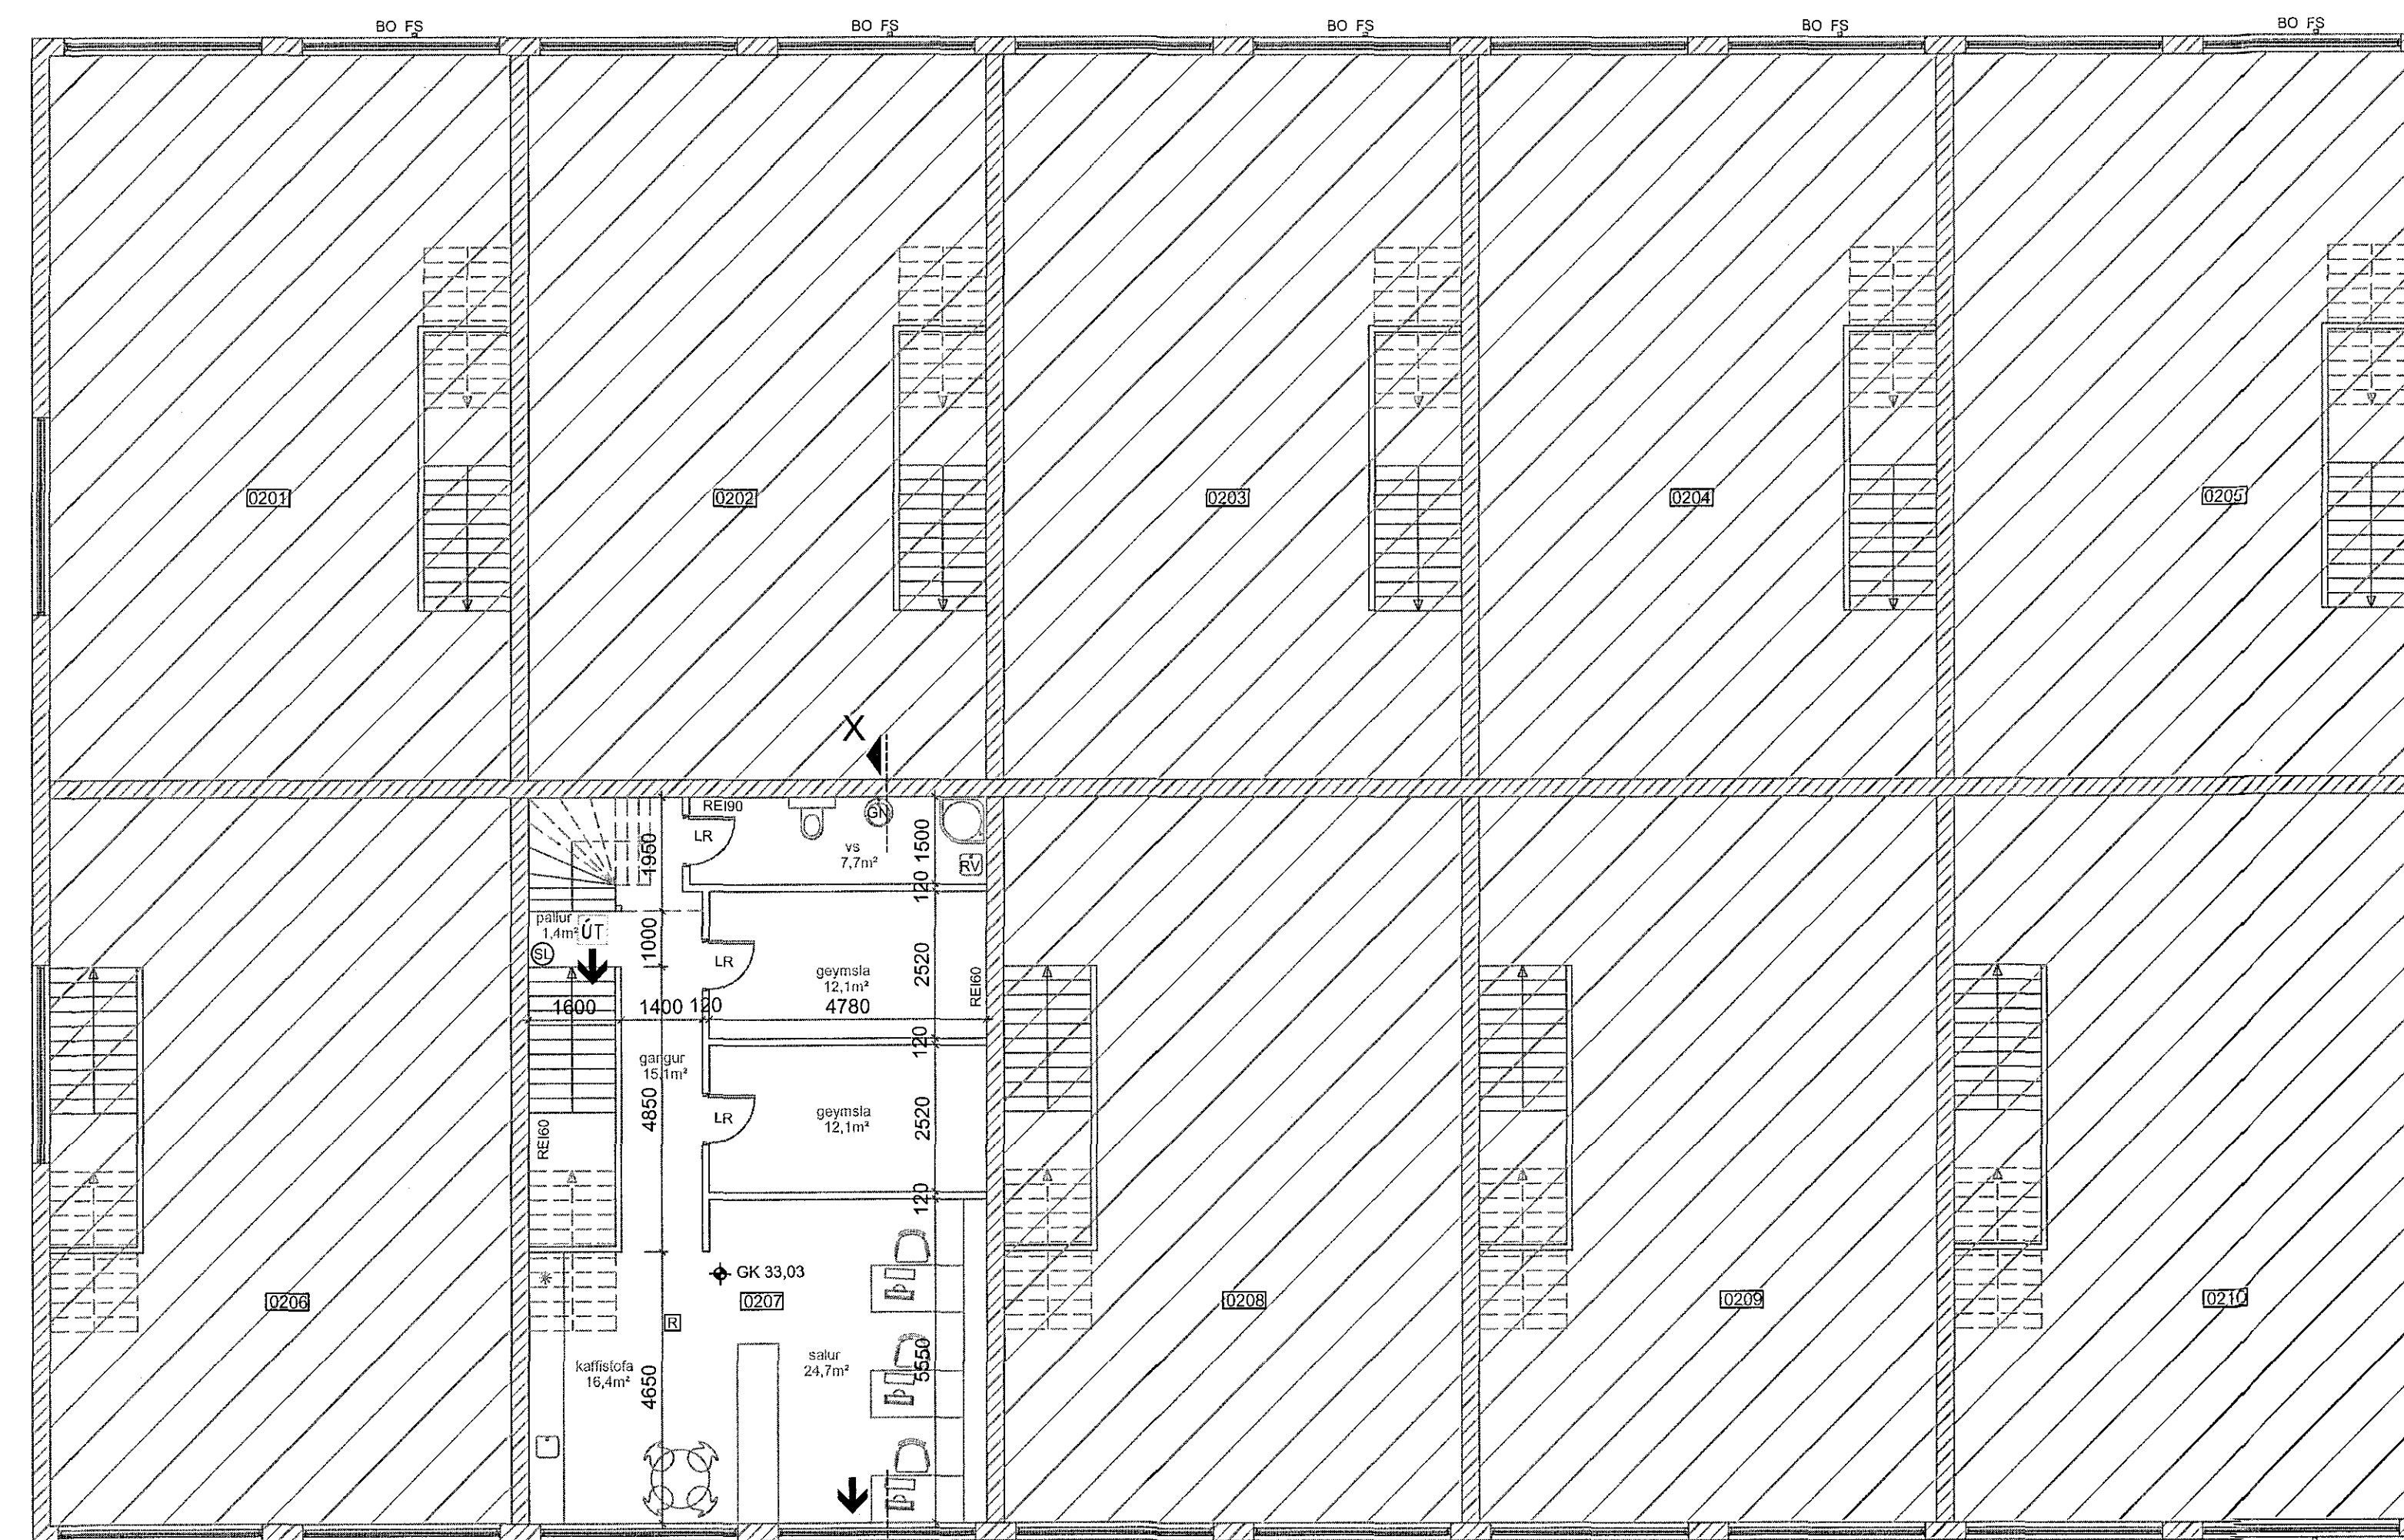

GRUNNMYND 2. HÆÐ
1:100

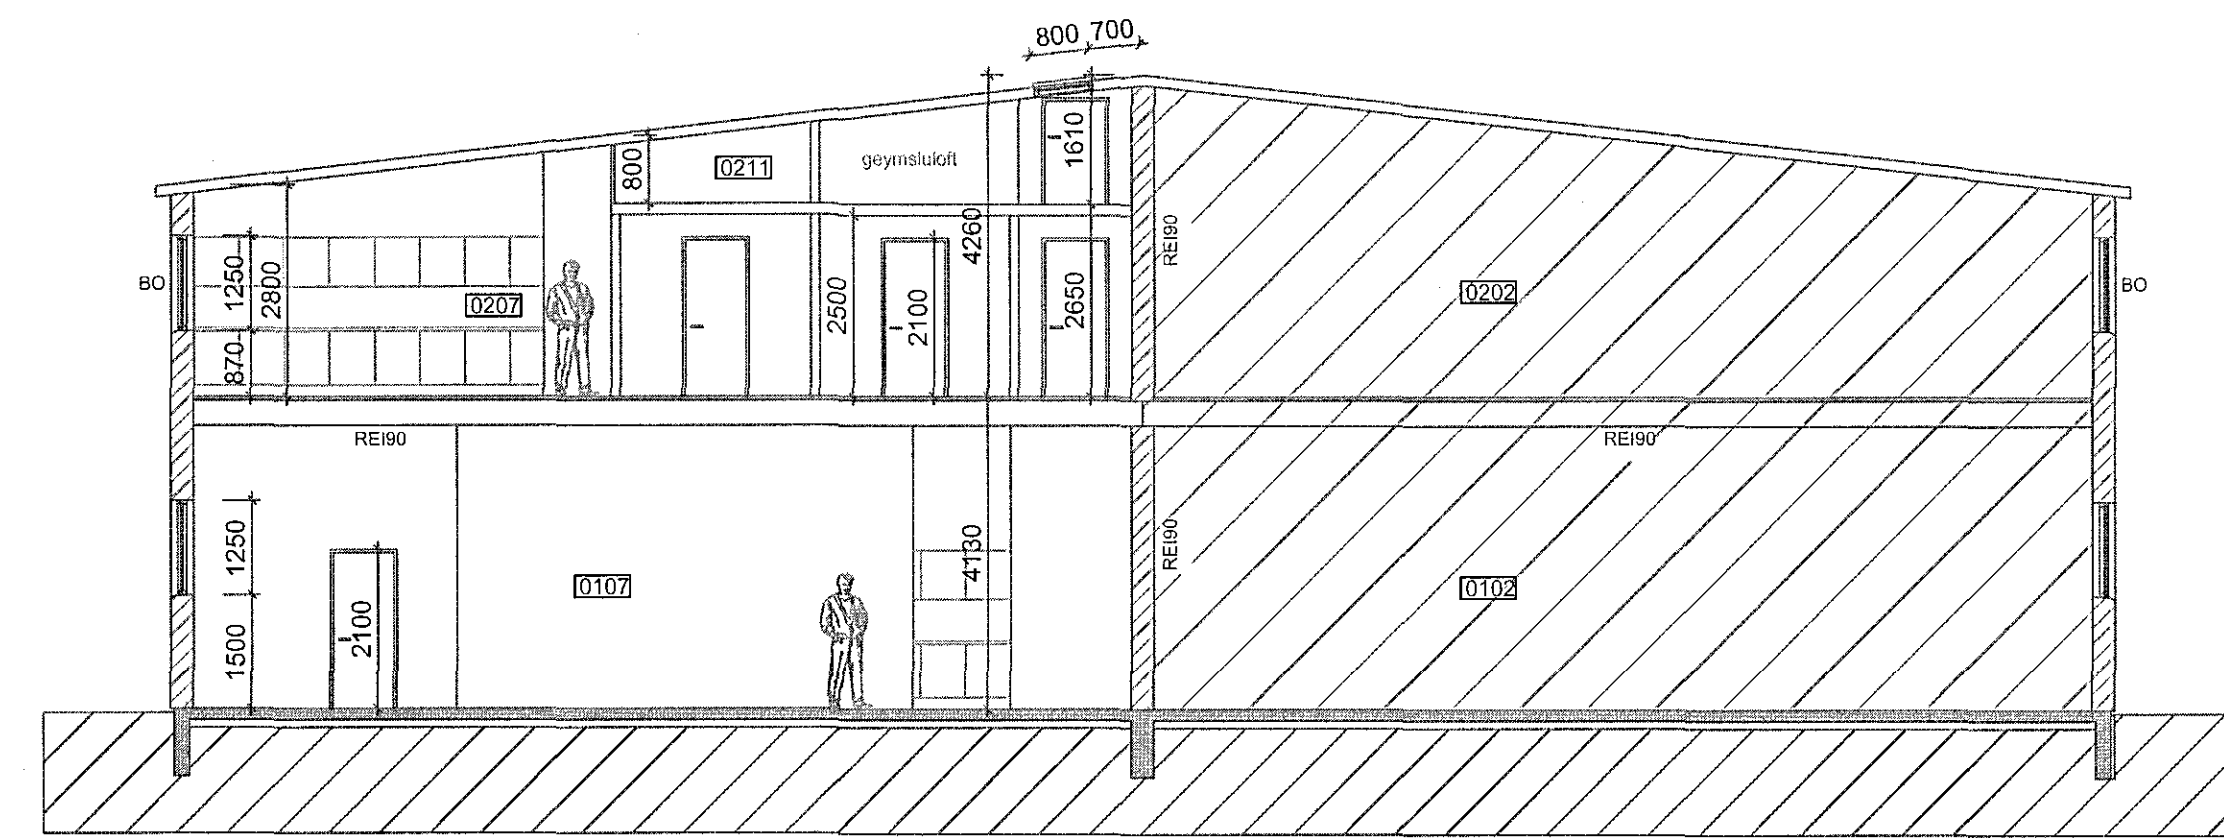

SNEIÐING X-X
1:100

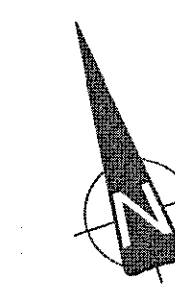

STGR. 27250050
LN 203822
4200 M2

NR.	DAGS.	BREYTING	Sb.
1.	20.12.2015	breiðing á milli og þakgt. yfir rými 0207	

K.J. HÖNNUN EHF 091102-3559
TEL: 554-3232
TEL: 599-3234
E-MAIL: kjhonnun@vial.is

HÖNNUN - SKIPULAG - RÁÐGJÓF
KJARTAN RANFARSSON PÍRDÓSA 270365-3529
JÓN M. HALLDÓRSSON BYGGINGAÐAFER 091102-3559

VERK
[Signature]
SAHELLA 5 RÝMI 0207
HAFNARFJÖRÐUR

TEKNING
GRUNNMYNDIR OG SNEIÐING

KVÆÐI
1:100

DAGS
20.12.2015
TEKNAÐ AF
KR. JMH

TEKNING NR.

10-02