




Samþykkt þann
21. des. 2016
Byggingatvöluáættir

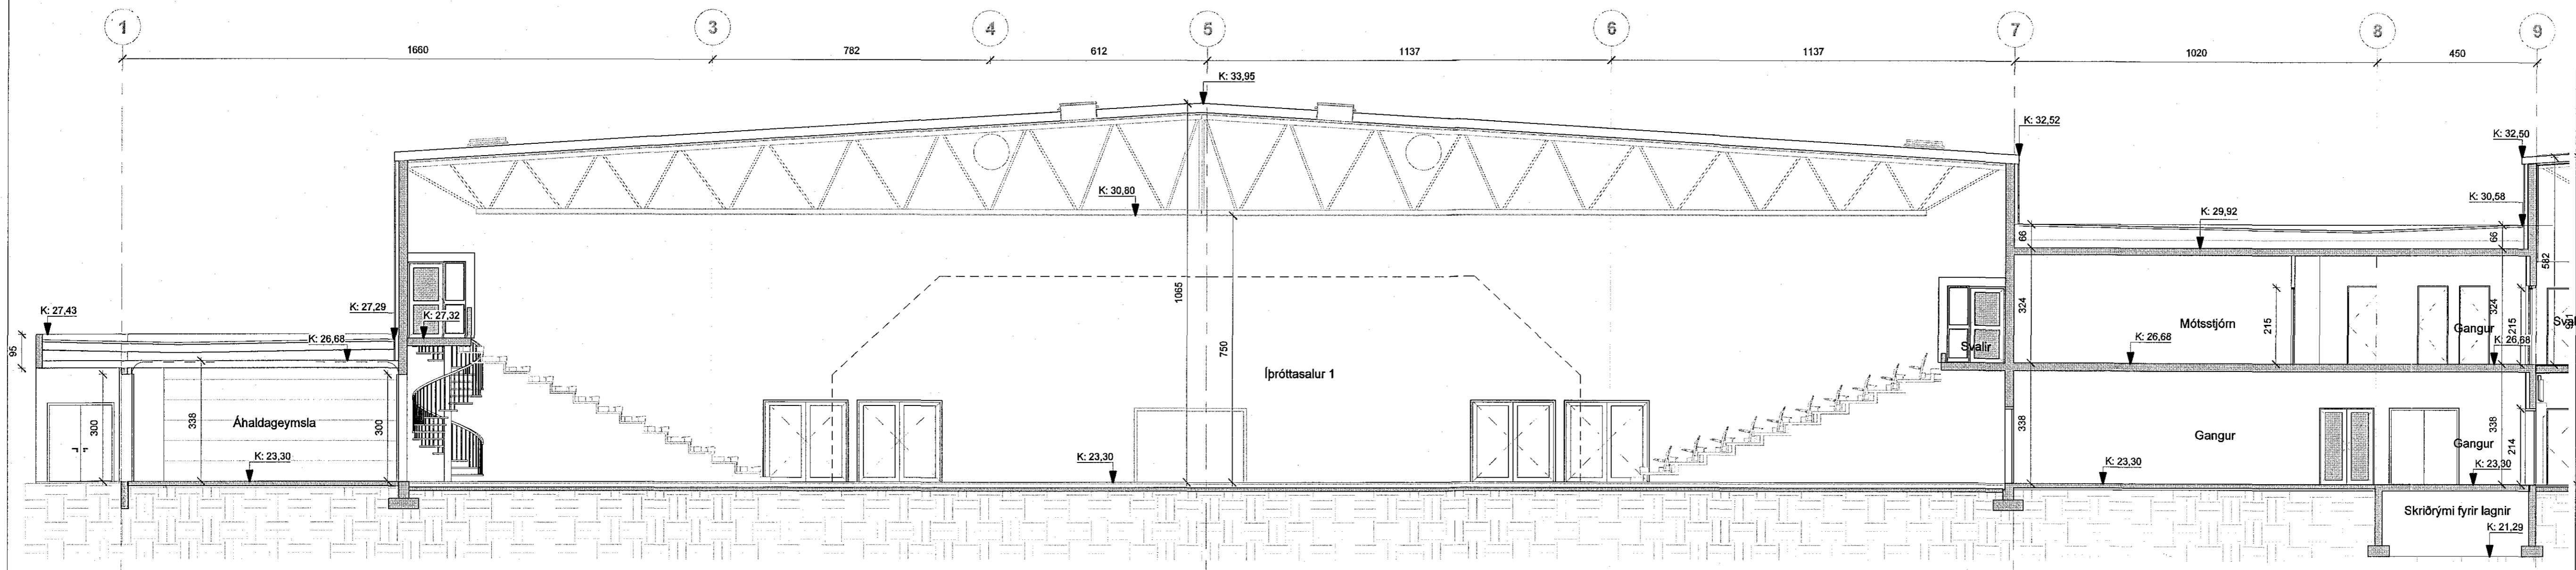

B-B.
1 : 100

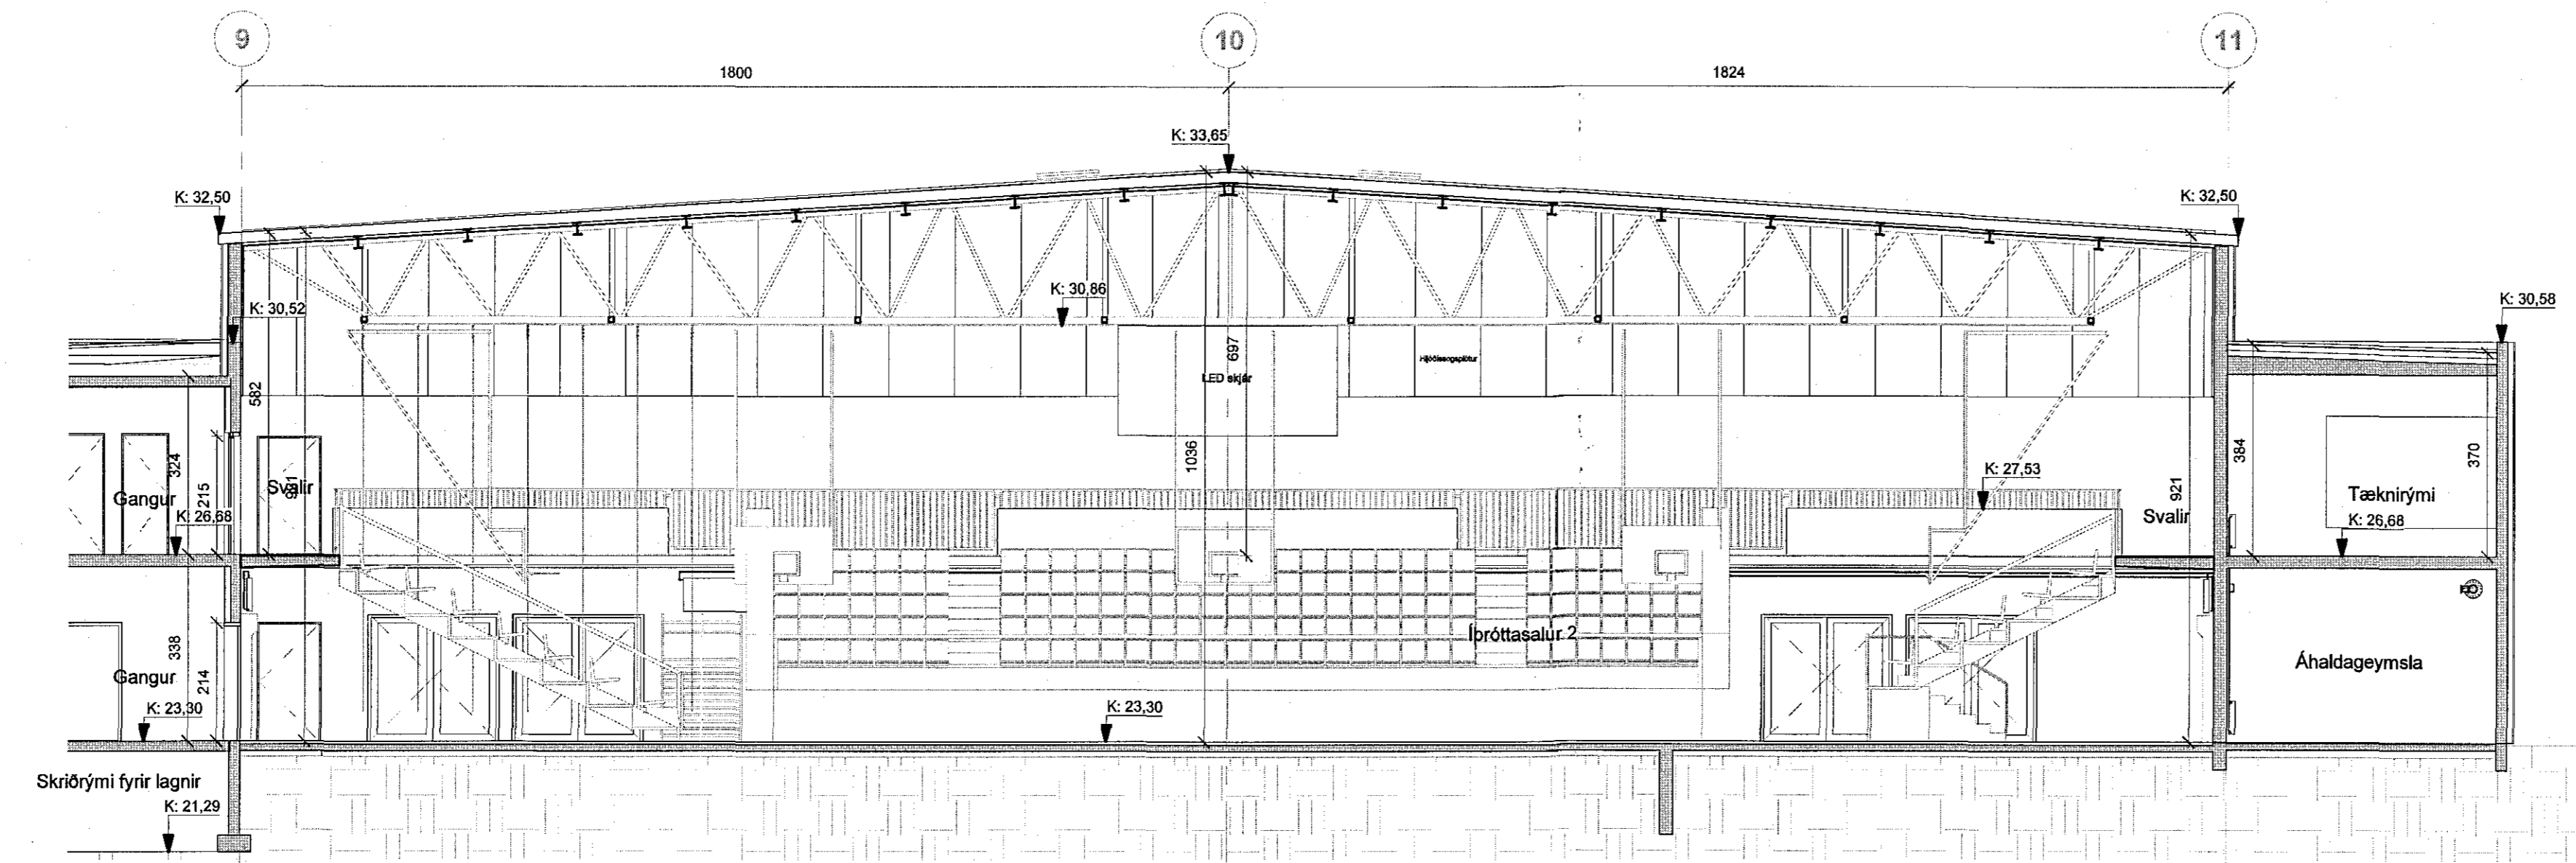

B-B - NA
1 : 100

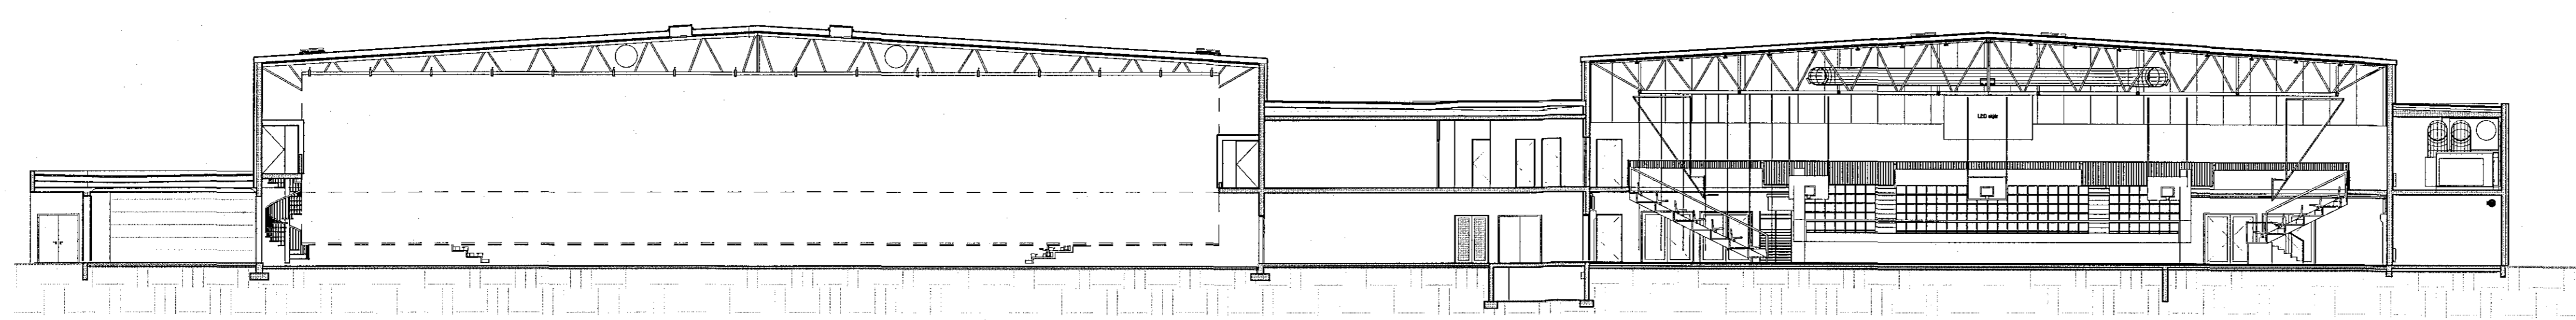

B-B yfirlit
1 : 200

ÚTGÁFA	TEIKNAD	YFIRFARID	DAGS

ASK ARCHITECTUR EHF
GERDUGVÍG 1
101 REYKJAVÍK
SÍM 515 0300
www.ask.is

ARTUN ALMÖNNUGAR

ASK
ARKITEKTAR

VERKFRÁ
ÍÞRÓTTAMIÐSTÖÐ HAUKA

Ásvöllum 1, Hafnarfirði

TEIKNINGAR
Aðalteikningar
HEMI TEIKNINGAR
Snælding B-B

SKALA
1:100, 1:200
HÖNNUN
HMH
TEIKNING
KJH
YFIR
HMH
DAGS
04.11.2016
ÚTSAGA

VERNI NÚM.
9623
ALERNINGAR NÚMÉR TEIKNINGAR
A-111



FA. VERKIS
hvo

© ÖLL AFRÖT OG AFRITUN TEIKNINGAR ER HÁÐ SAMRYGGJAFRÁSKA ARCHITECTA, ENGI SVAL MELLA UPPI AF TEIKNINGU.