



D-D - Norðurhluti  
1 : 100

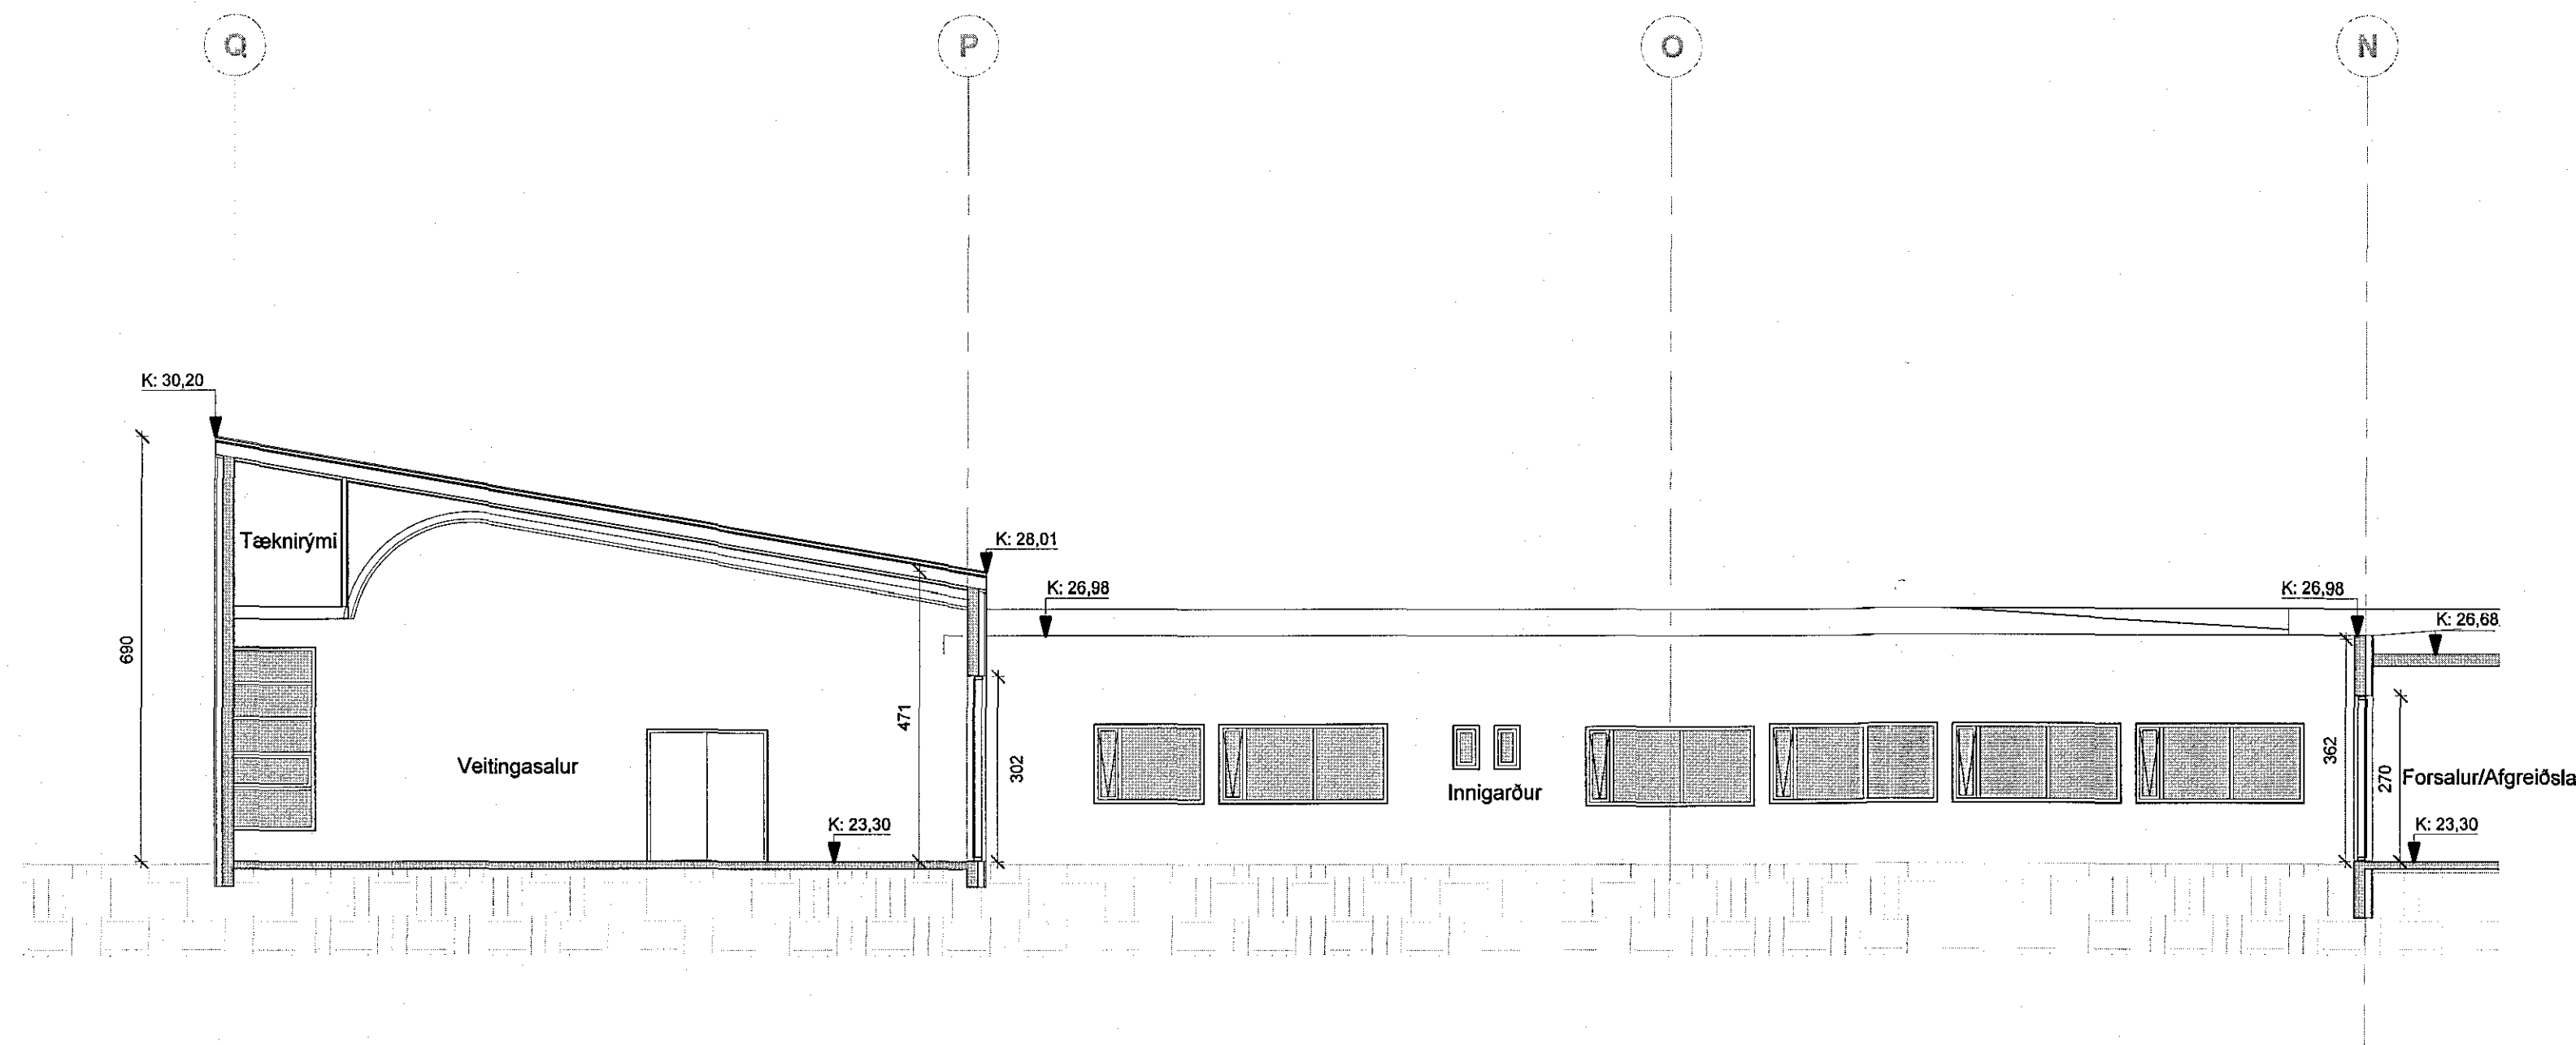


D-D - Suðurhluti  
1 : 100

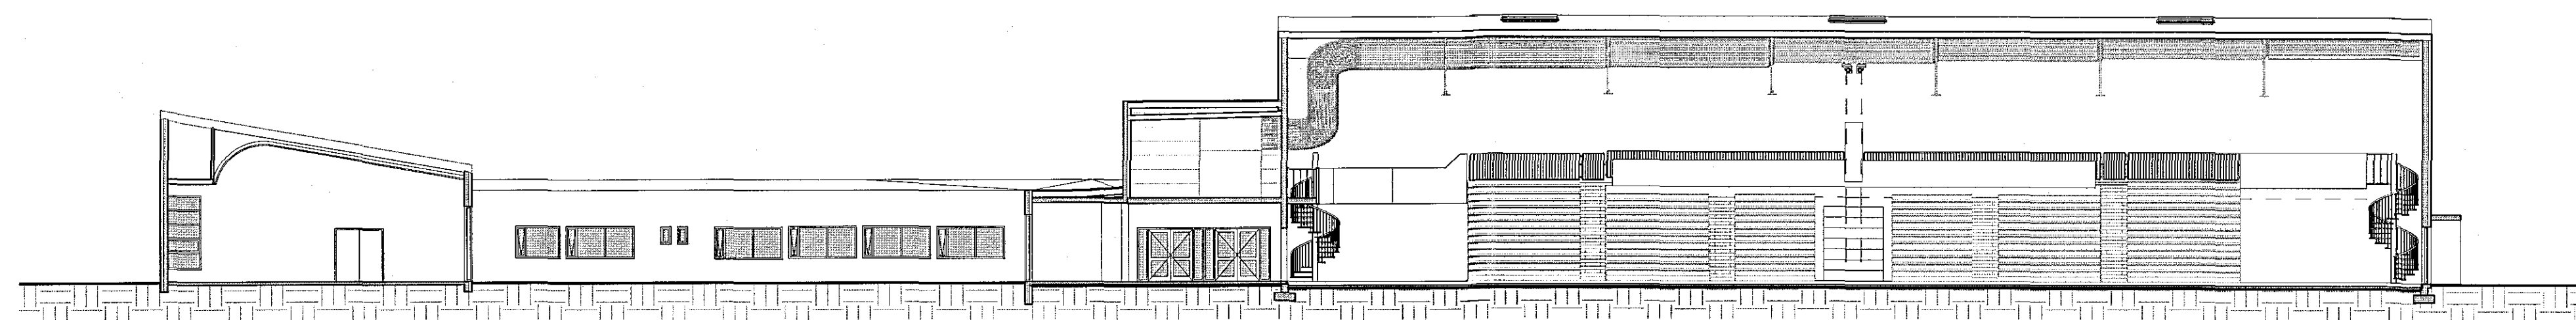

D-D yfirlit  
1 : 200

F.H. VERKIS  
DKS

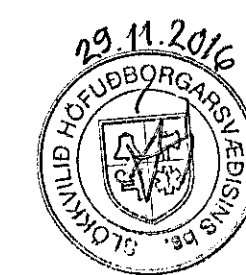

ÚTGÁFA	TEIKNAD	YFIRFARID	DAGS
ASK ARKITEKTAR EHF GEISGÖTTULÍ 101 REYKJAVÍK SMÍÐ 515 0000 www.ask.is	ASK ARKITEKTAR EHF ASKARF. A.L. Hafnarfirði	ASK ARKITEKTAR EHF ASKARF. A.L. Hafnarfirði	
VERKFRNI <b>ÍÞRÓTTAMIÐSTÖÐ HAUKA</b> Ásvöllum 1, Hafnarfirði			MÖG. I AF 1:100, 1:200
TEIKNINGAR Aðalleikningar			HANNA HMH
HEIÐ TEIKNINGAR Snælding D-D			KJH HMH
VERK. NÚM. 9623			DAGS 04.11.2016
AUKIÐIÐI - NÁMUR TEIKNINGAR A-113			ÚTGÁFA

© ÖLL AFRÖG OG AFRITUN TEIKNINGA ER HVAÐ SAMÞYKKT AF ASK-ARKITEKTA. ÖSK SKAL MELLAUF AF TEIKNINGA.