



Suður - Vesturhluti
1 : 100

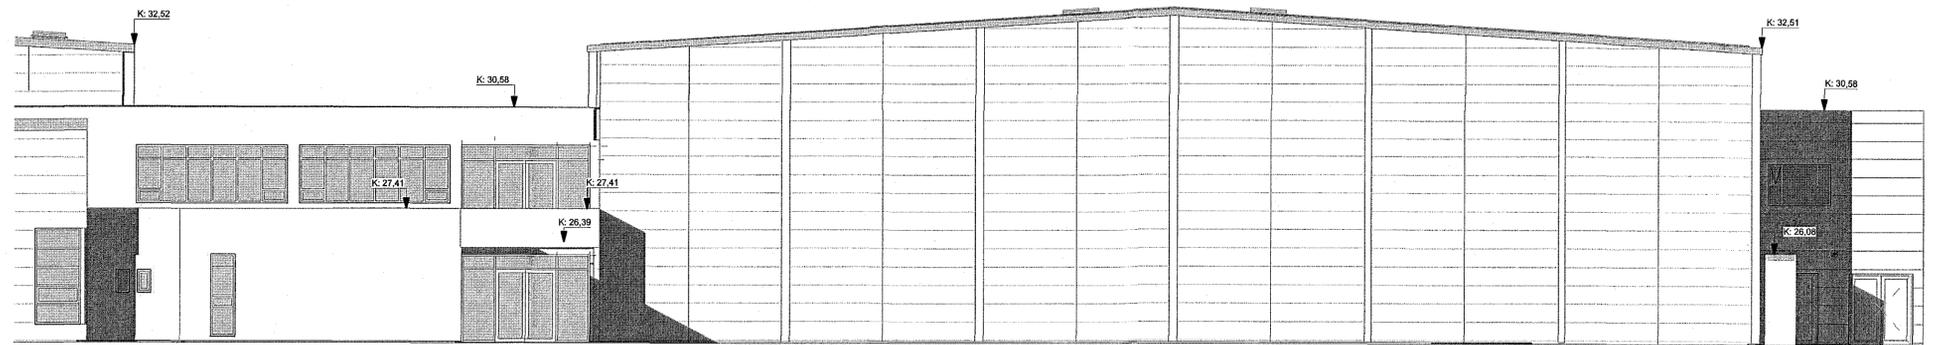

Suður - Austurhluti
1 : 100

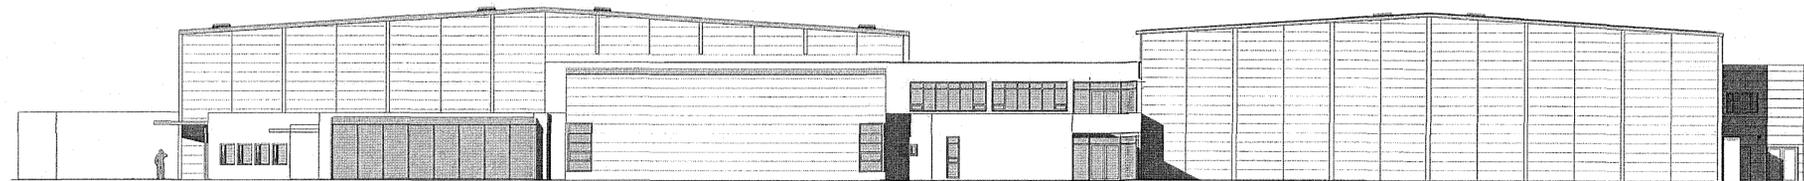

Suður yfirlit
1 : 200



ÚTGÁFA	TEIKNAD	YFIRFARID	DAGS
ASK-ARKITEKTAR EHF GANGSTUÐ LÖGHEITUNDIR SÍMA 55 0300 www.ask.is			
ARTIUN ADALHÖNUNDIR Hafnarfirði			
VERKFRÖG ÍÞRÓTTAMIÐSTÖÐ HAUKA Ásvöllum 1, Hafnarfirði			
TEIKNADUR Adaltekningar			
ÚTTI Suður			
VERKFRÖG 9623	ALOKUNUM - NÚMUR TEIKNUNAR A-116		
		SKALA 1:100, 1:200	
		TEIKNADUR HMH	
		YFIRFARID K.H	
		VERKFRÖG HMH	
		DAGS 04.11.2016	
		ÚTGÁFA	

© ÖLL RÁÐGIFT OG AFIFRITUN TILHORNANINGAR ER FÖR SAMRÝMINGU ASK-ARKITEKTA, ENN SKAL MELLAUFPAF TILHORNANINGU.