




**Austur - Norðurhluti**  
1 : 100

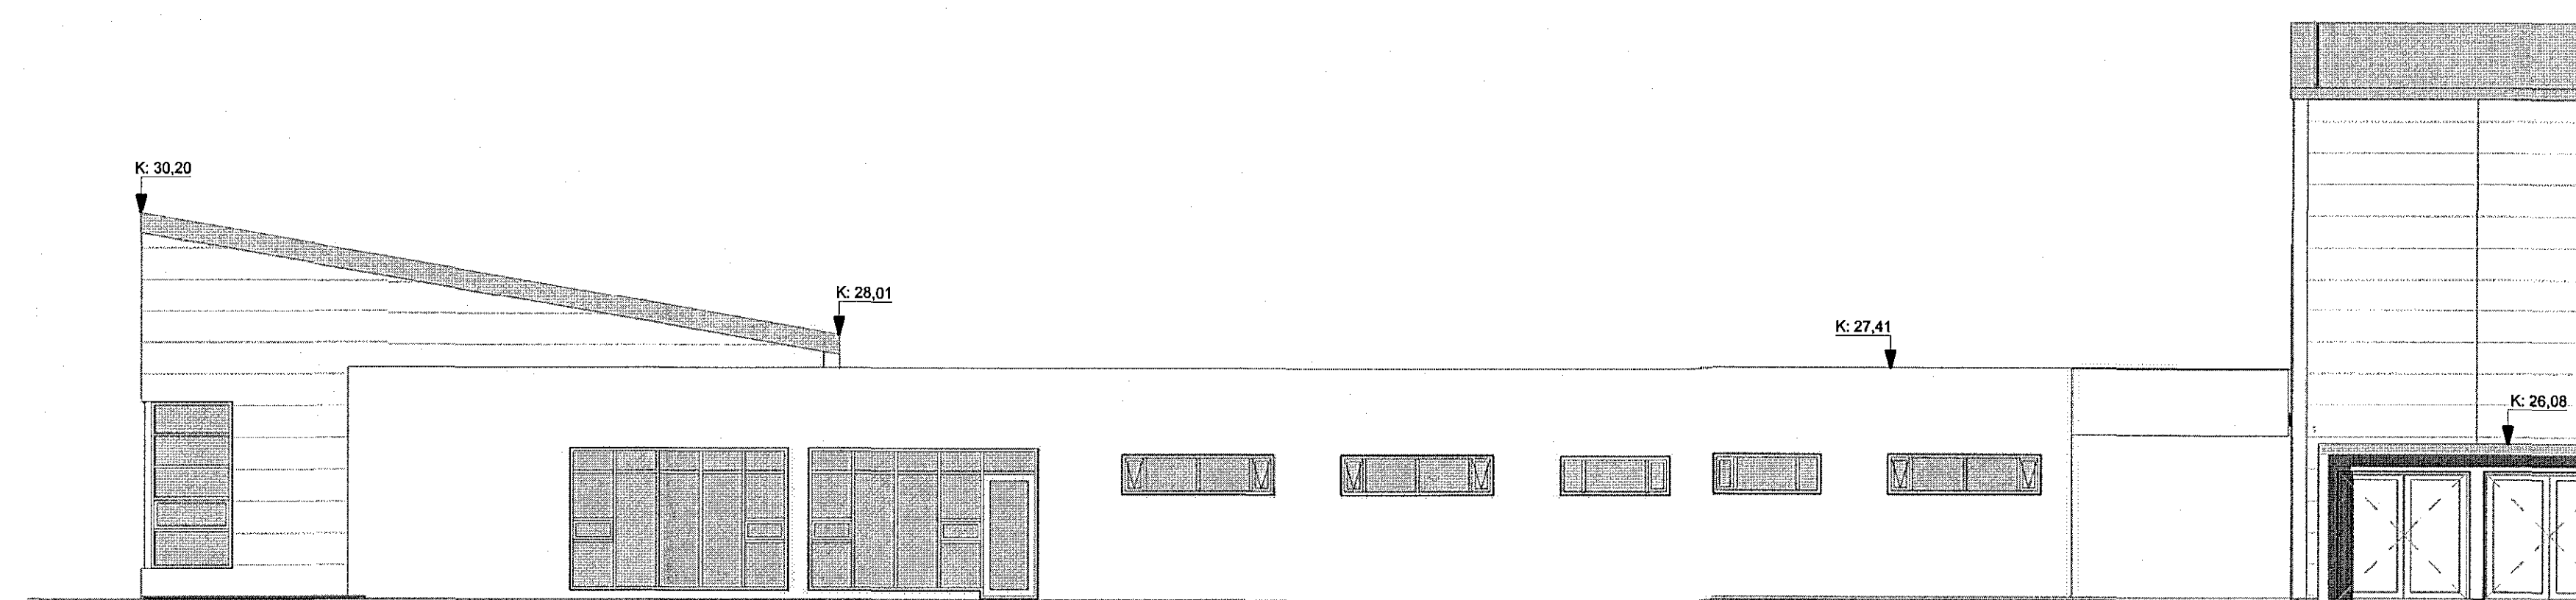

**Austur - Suðurhluti**  
1 : 100

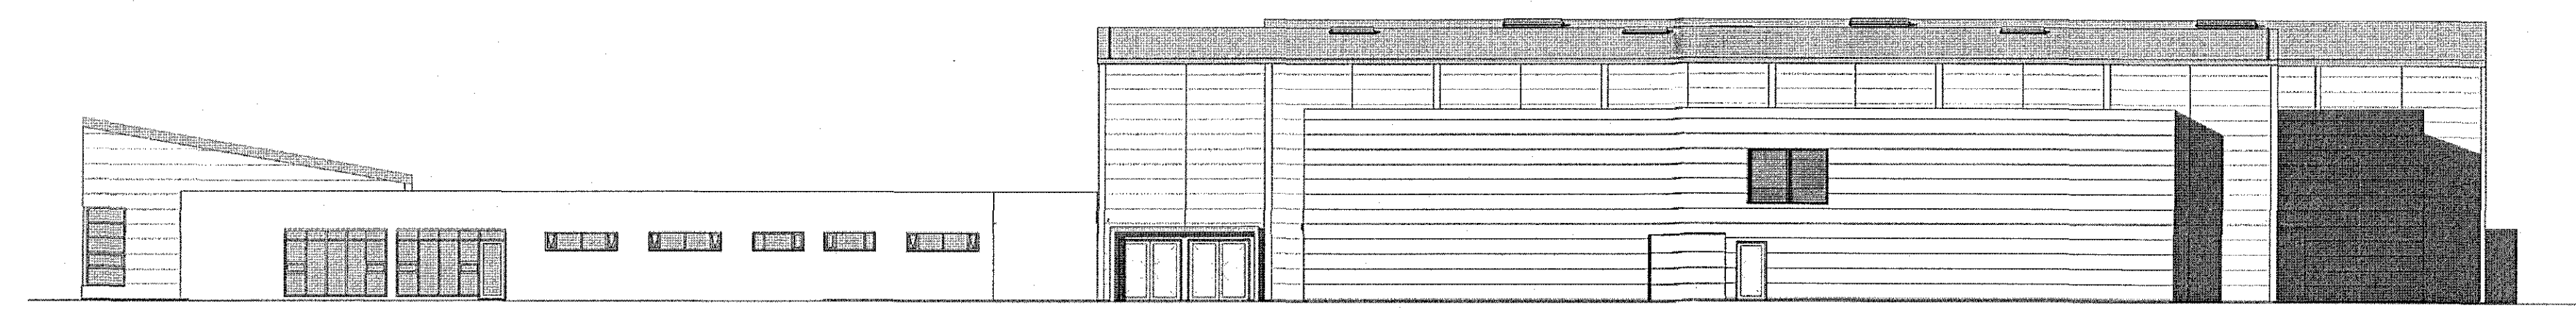

**Austur yfirlit**  
1 : 200

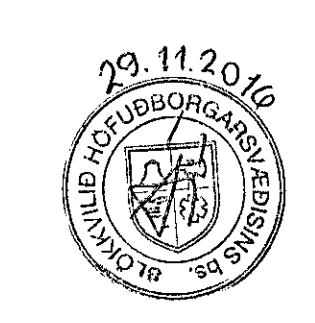

ÚTGÁFA	TEIKNAD	YFIRFARID	DAGS
ASK ARKITEKTAR EHF GERÐSÖÐU 101 REYKJAVÍK SM 215 0300 www.ask.is	ASK ARKITEKTAR	ASK ARKITEKTAR EHF GERÐSÖÐU 101 REYKJAVÍK SM 215 0300 www.ask.is	29.11.2016
VERKEFNI <b>ÍÞRÓTTAMÍÐSTÖÐ HAUKA</b> Ásvöllum 1, Hafnarfirði			MÖL 1:1 1:100, 1:200 TEGUND TERNINGAR HMH TERNINGAR HMH YFIR HMH DAGS 04.11.2016 ÚTGÁFA
VERK NÚM. 9623	ALASKUNUM - NÁMUR TERNINGAR A-119		

© ÖLL RÝND OG AFTELINGAR TERNINGAR ER HÁÐ SAMHYGGI ASK ARKITEKTA. ÖÐUR SKUL MÆLA LUFF AF TERNINGU.