


141116161232


Samþykkt þann  
18. jan. 2017  
Byggingaálfurinn *[Signature]*

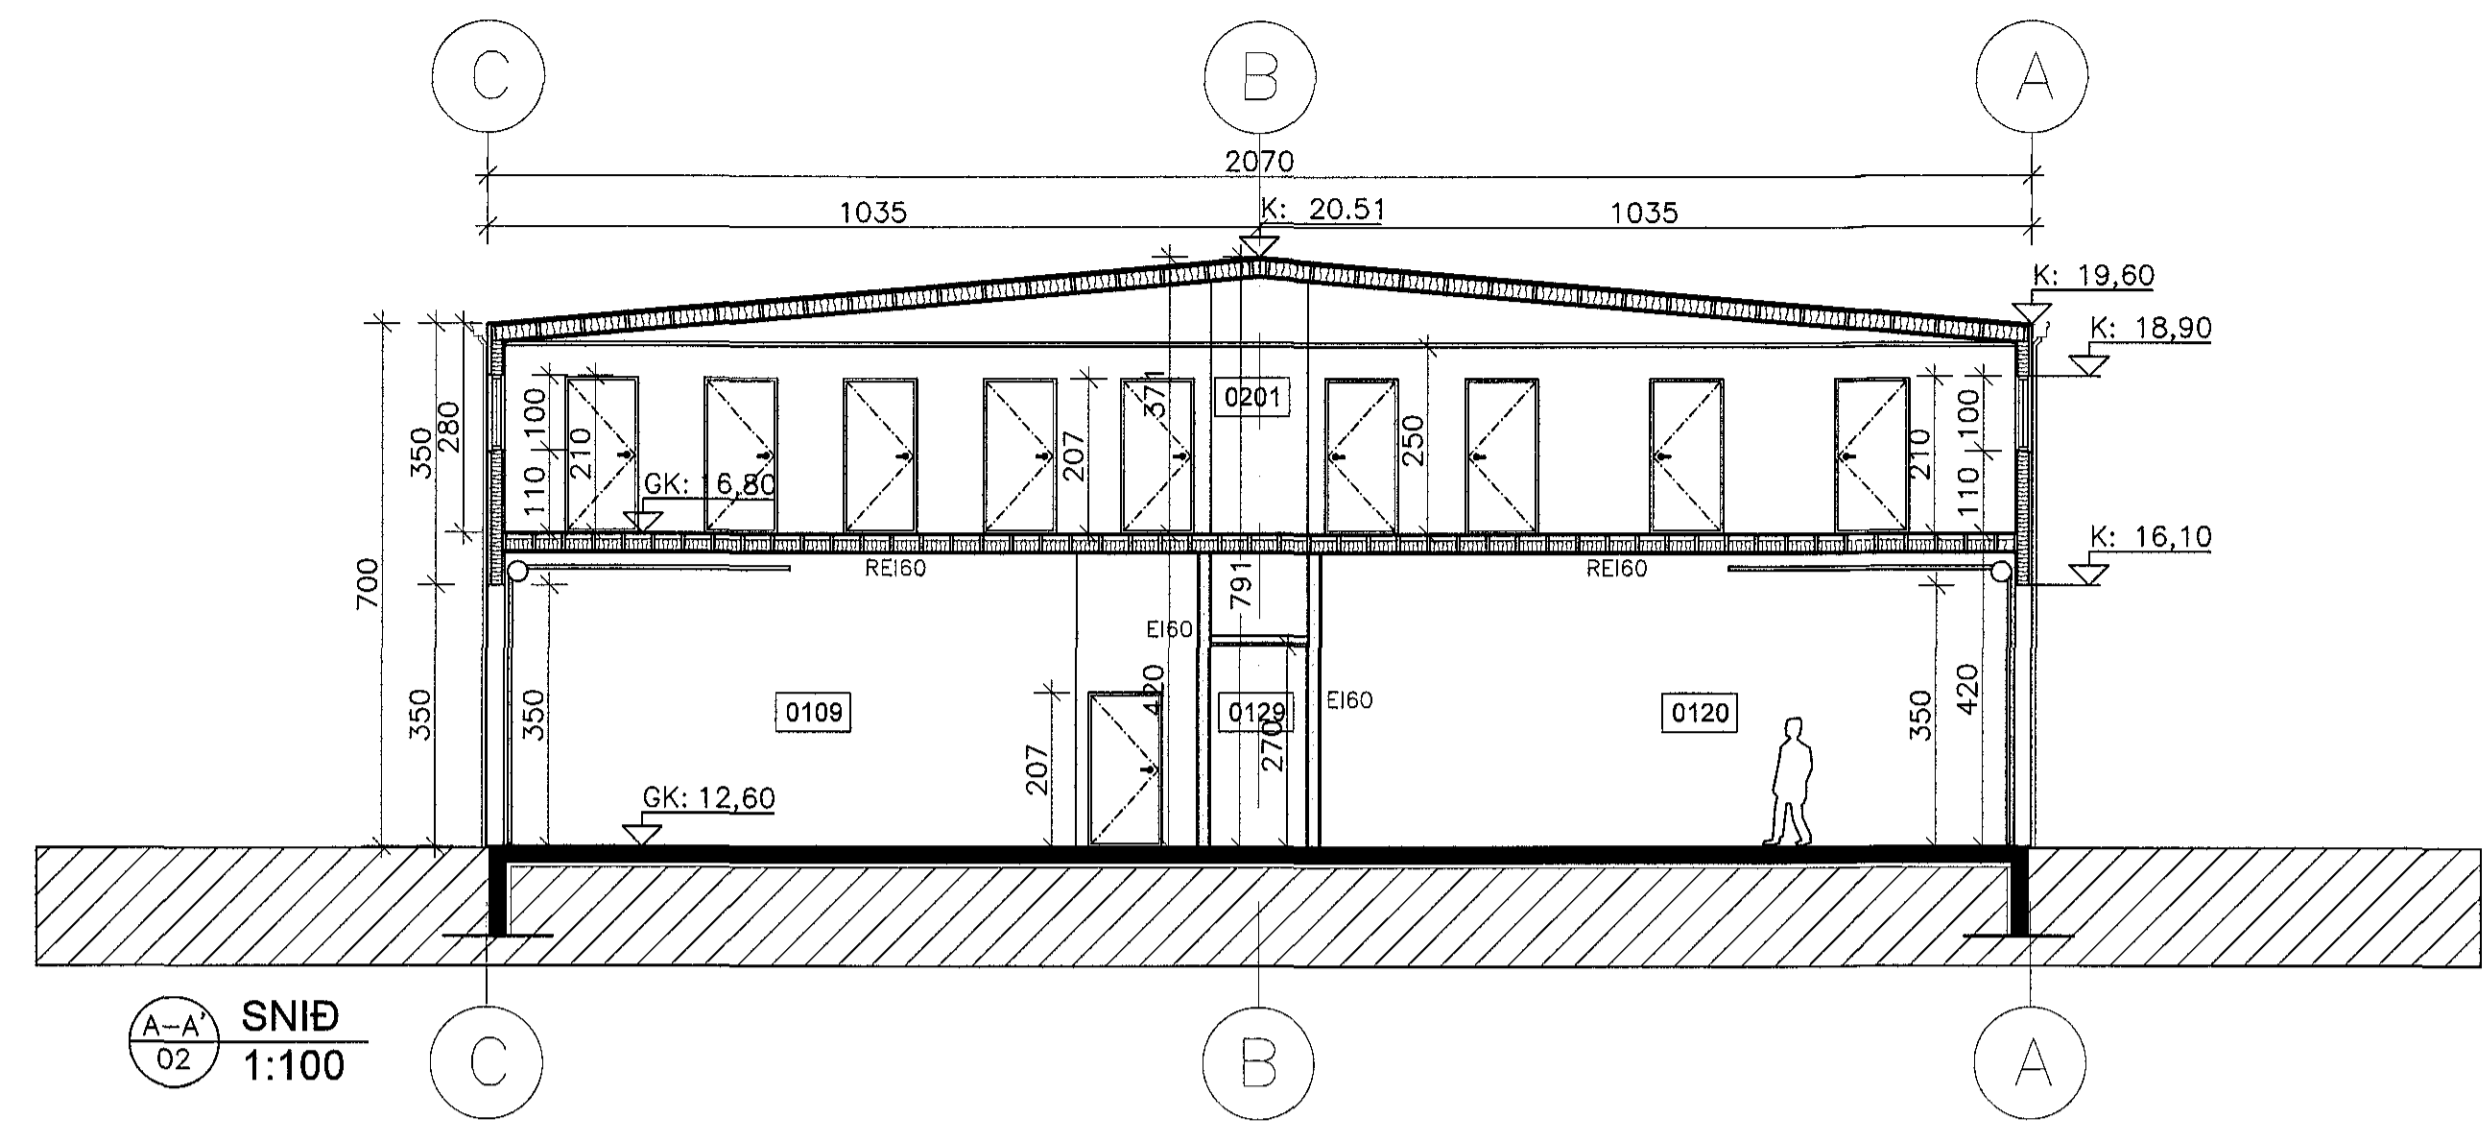

A-A  
02  
SNÍÐ  
1:100

TÁKN Á ELDVARNARUPPDRETTI

- REYKSKYNJARI
- ELDTÉFJANDI VEGGUR
- HURDIR: C = SJÁLFLOKANDI  
S = REYKÞÉTT
- ÚT → ÚTGANGUR/FLÓTTALEIÐ
- BRUNASLANGA

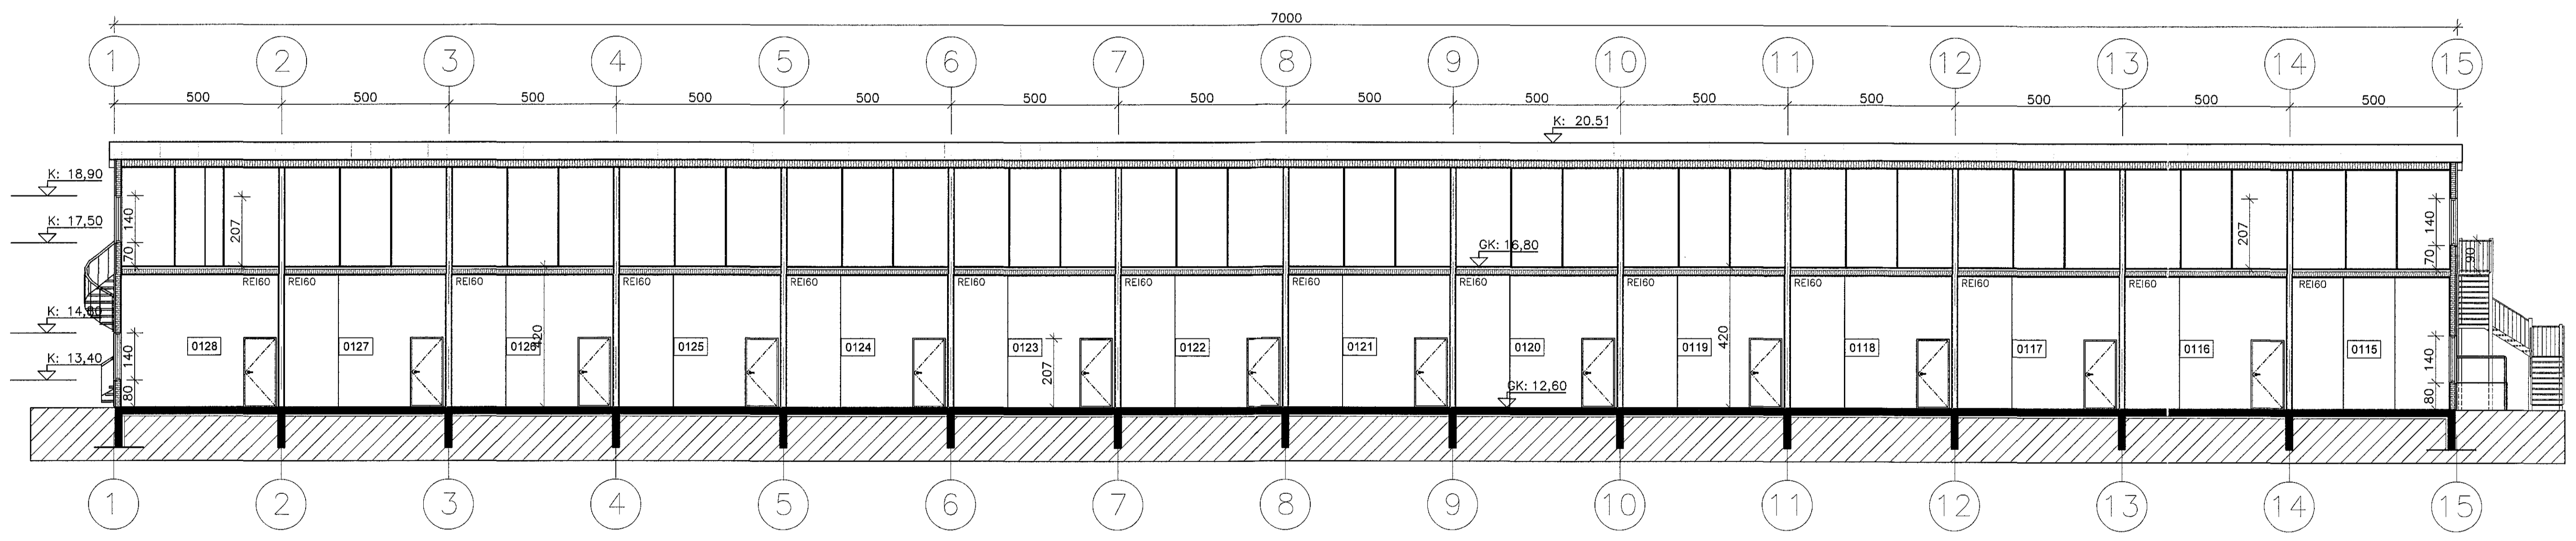

B-B  
02  
SNÍÐ  
1:100



2016-11-04 13:25:46

BREYTT				
1)	10.03.08	Speglun rýma, langveggur og gluggar	DK	
2)	25.04.12	Innra skipulagi breytt	DK	
3)	27.10.16	Innra skipulagi og flóttaleið breytt	DK	
Steinhella 14				
221, Hafnarfirði				
SNEIDINGAR				SKALA: 1:100
ÁRÁÐGAFI	TEIKNAR	TEIKNAR	SPRÉNGI	ÖSKA
DKK	DKK	1.997	03	15.01.2007
SÁMÞYKKT				TEIKN. NR. 05
<b>TEIKNISTOFAN H.R. ehf</b> Húsbýggingar og ráðgjöf Davíð Karl Karlsson Byggingaálfurinn BFI Nautún 2, 110 Reykjavík				
			Sími 567 6111 FAX: 567 6111 E-MAIL: sk@hrnet.is RT: 52126-2538	