



MKV 1 : 50

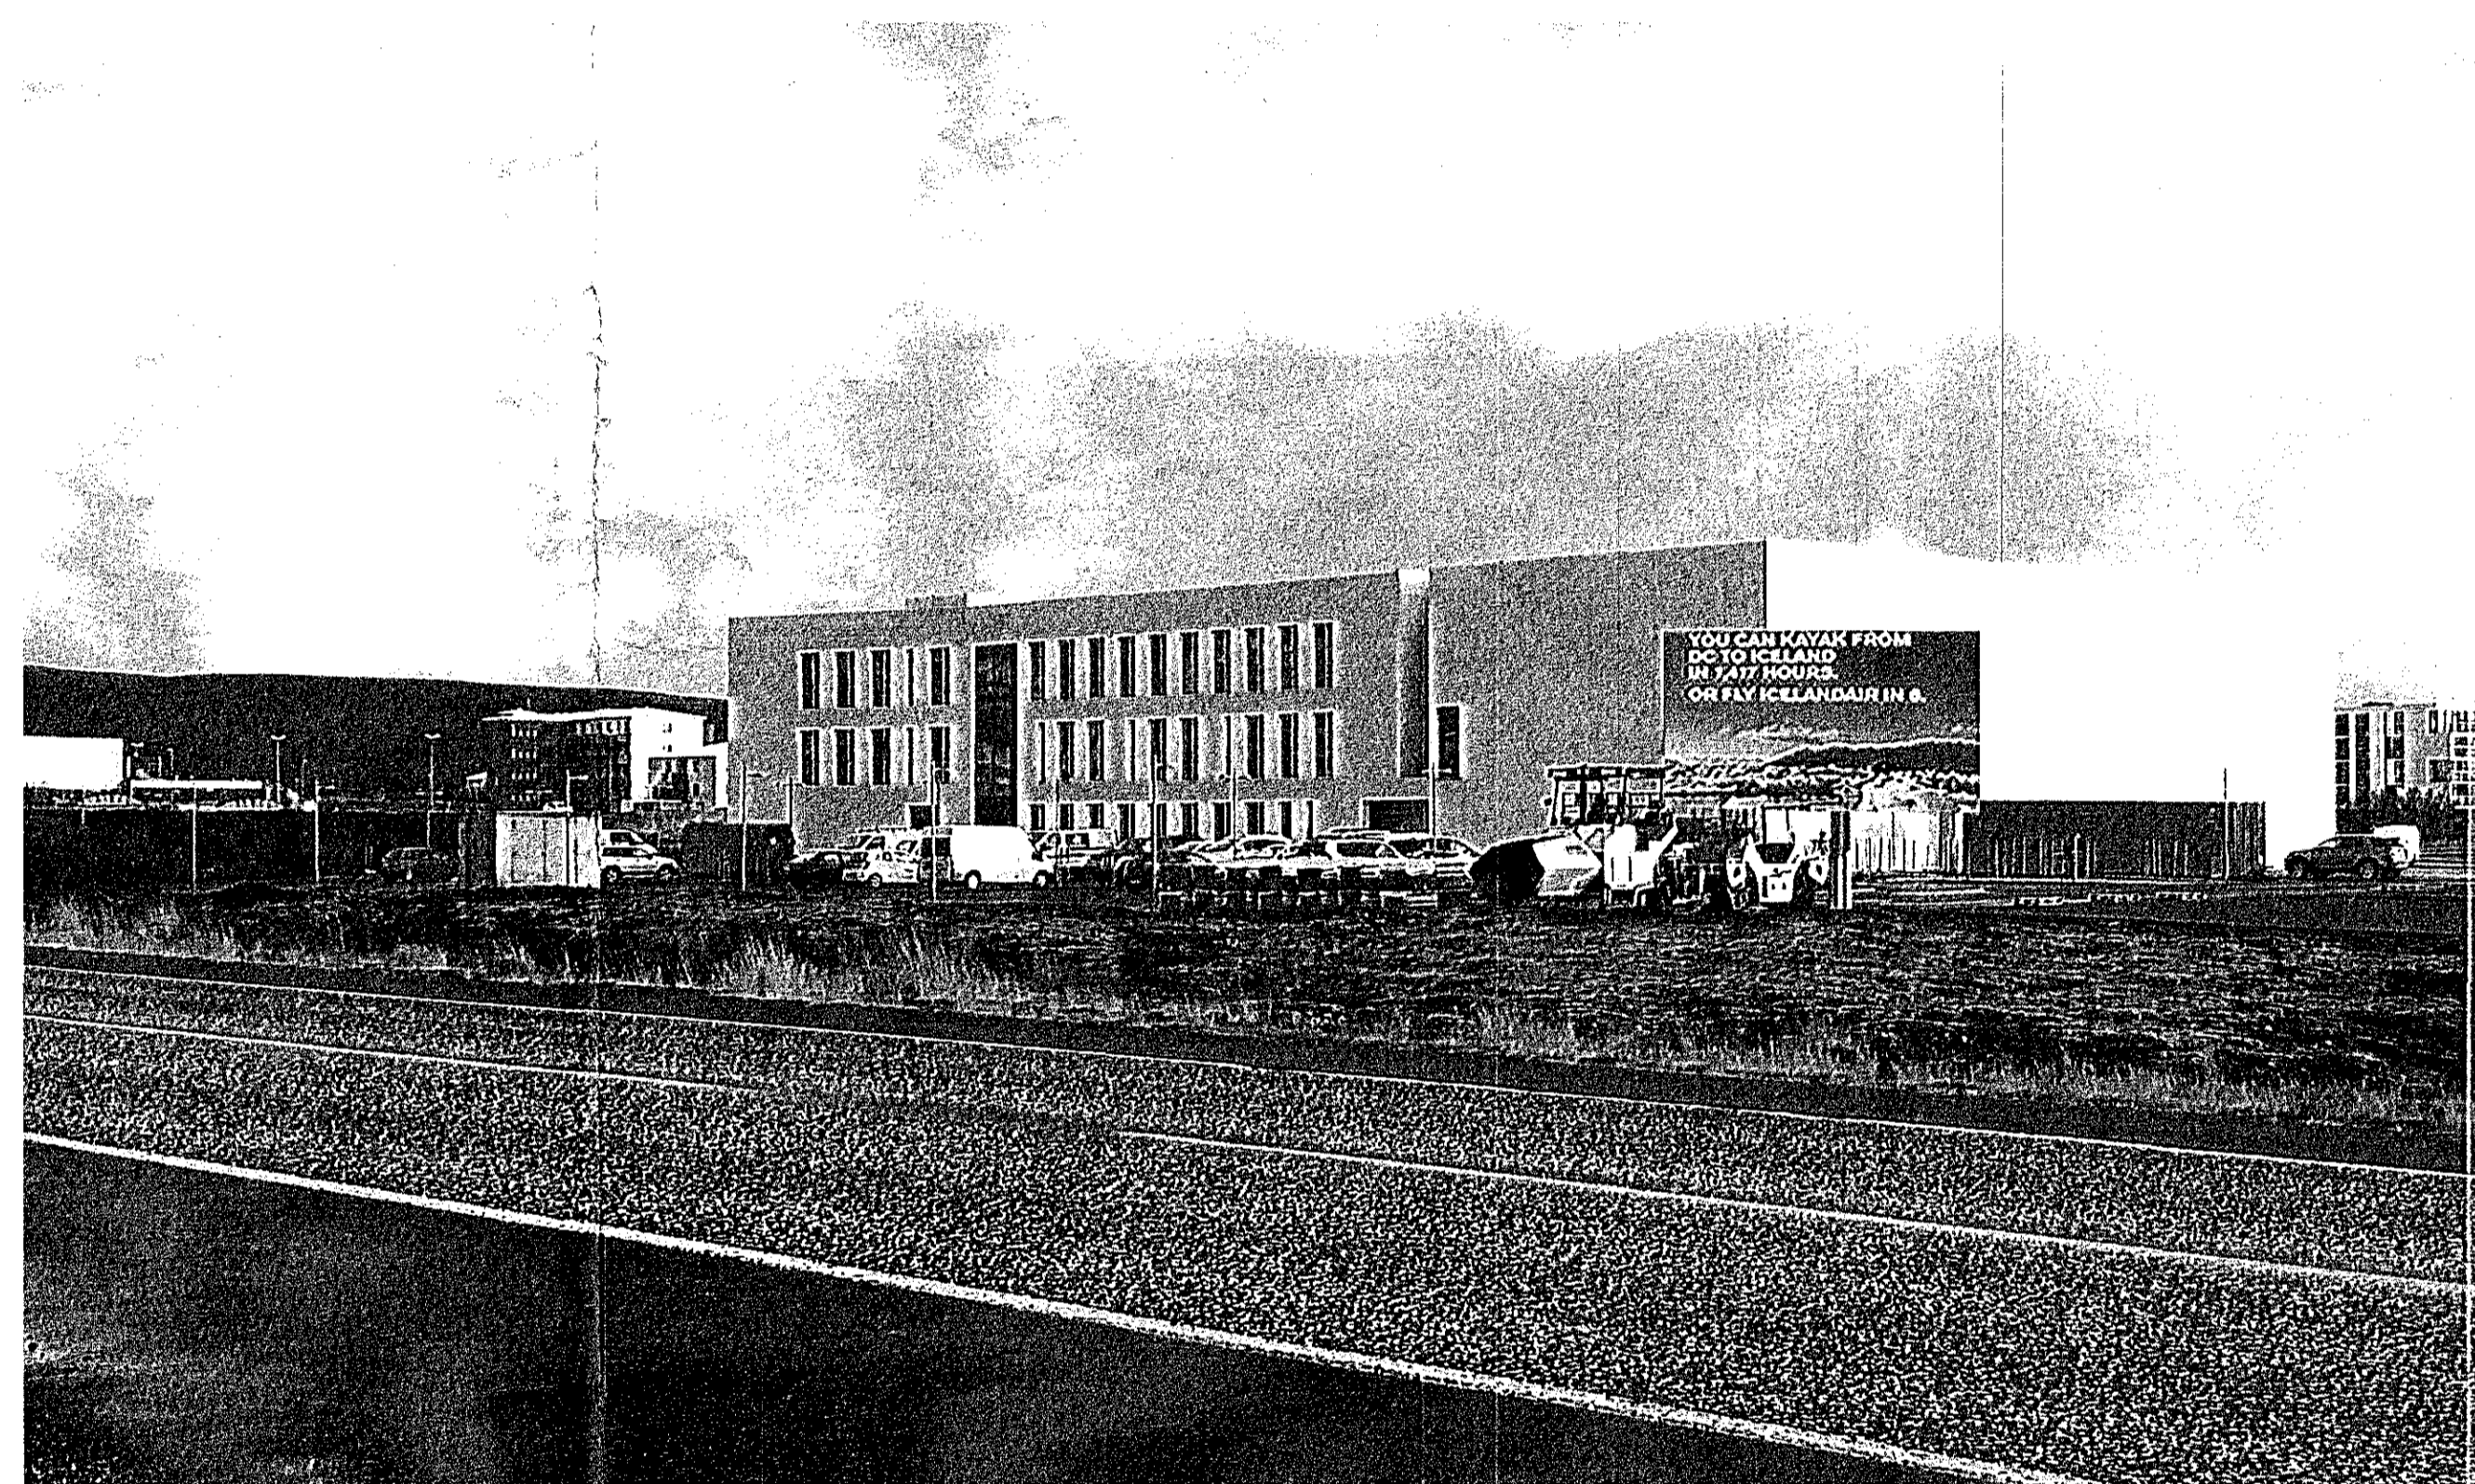


Endurskoðun:	Dags:	Teikni Yfir:
D:		
C:		
B:		
A:		

**ICELANDAIR ÞJÁLFUNARSETUR  
 FLUGVELLIR 1 HAFNARFIRÐI  
 FLUGHERMABYGGING**  
 LANDNÖMUR: 222263  
 VERKKAUFI: Icelgnir  
 Kt. 630306-0360

**ADALTEKNING**  
 EFNÍ: SKILTASTANDUR  
 MÁLKVARÐI: 1:50, 1:200  
 FRUMSTÆÐ BLAÐS: A1  
 TEIKNAD: ÓÓA  
 YPRIFARÍÐ: VERKFR: 1327  
 DAGBETNING ÚTGÁFU: 17.02.2017  
 ENDURSK.: 109


**VA ARKITEKTAR**  
 borgartún 8  
 105 Reykjavík  
 kt. 450400-510  
 smíð: 530 8990  
 fax: 590 6901  
 va@vaarkitektar.is  
 www.vaarkitektar.is

  
 Ólafur Ó. Axelsson  
 KT: 0412513019

Teikning beidd er gefin út af undirtöðum fyrir hönd elganda höfundar, VA Arkitektar ehf.  
 Teikninguna má ekkert nota með nafni hennar, eða hluta af henni í heldri en skilfræga höfundar.