



Hafnarfjarðarbær
 Innk: 05.13
 Málsnr: 1702426
 Frófal: 5211

Samþykkt þann
 08. mars 2017
 Byggingafulltrúinn *W. Artirði*

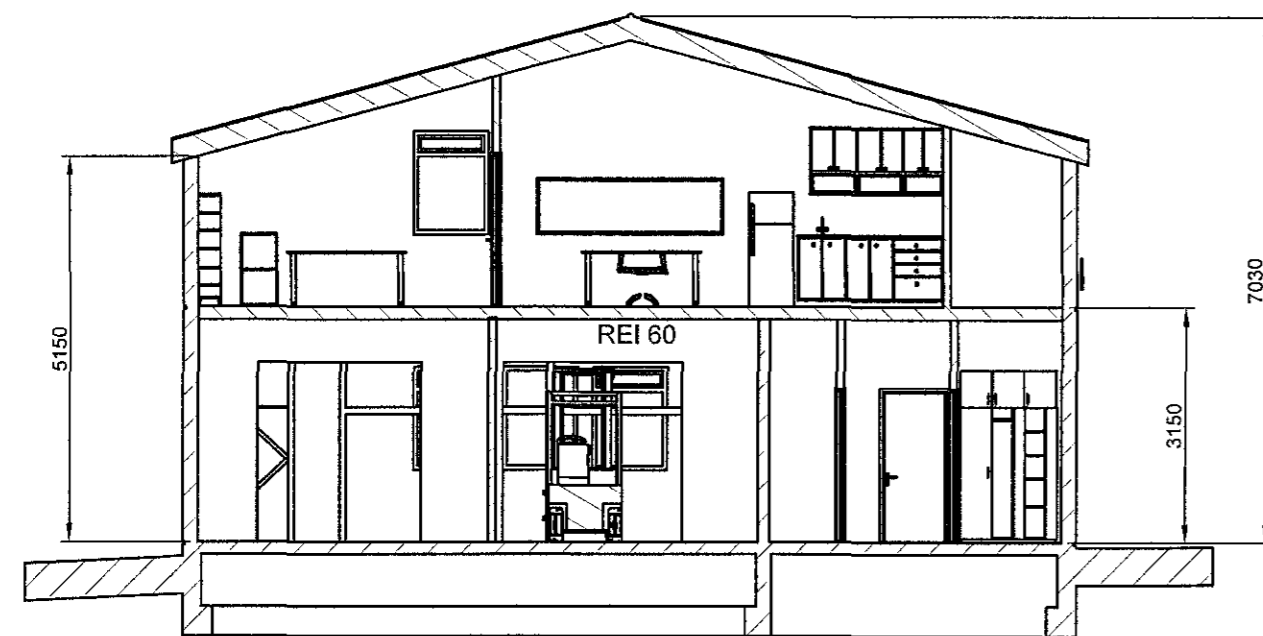


B-B (1 : 100)

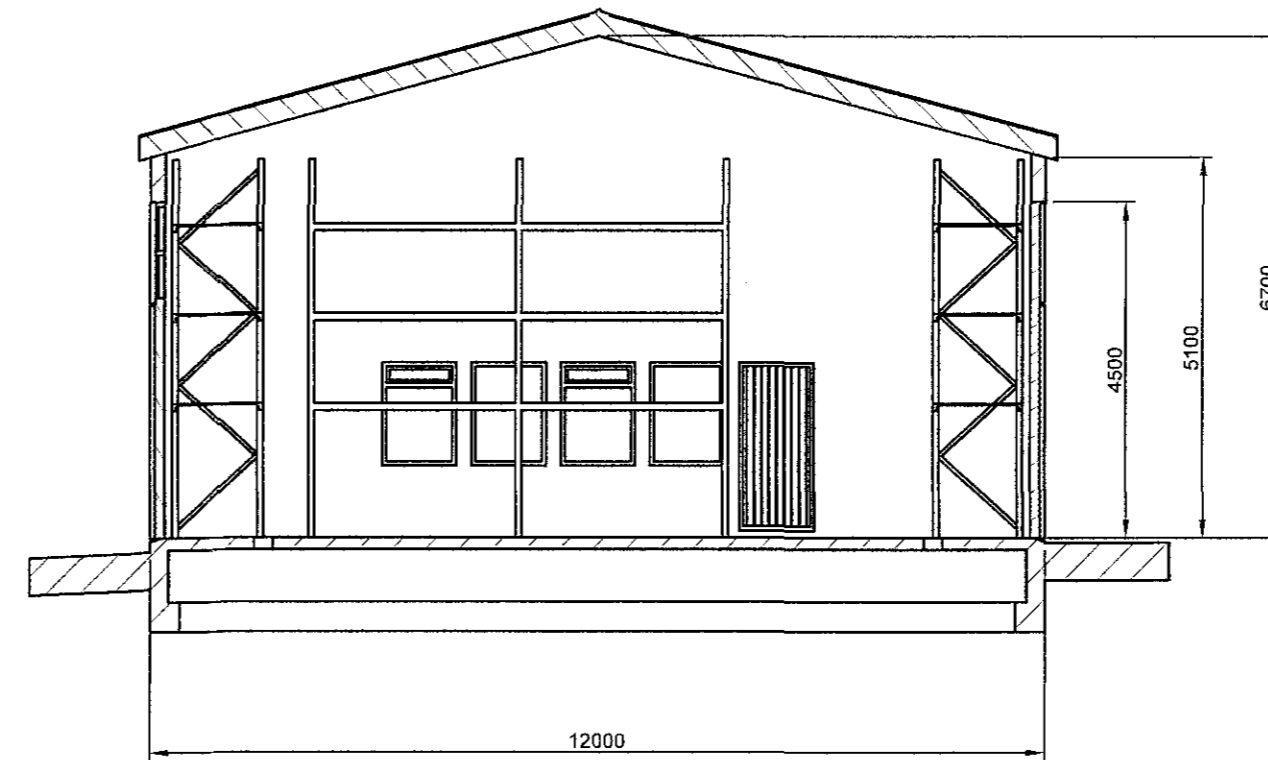

C-C (1 : 100)

D-D (1 : 100)

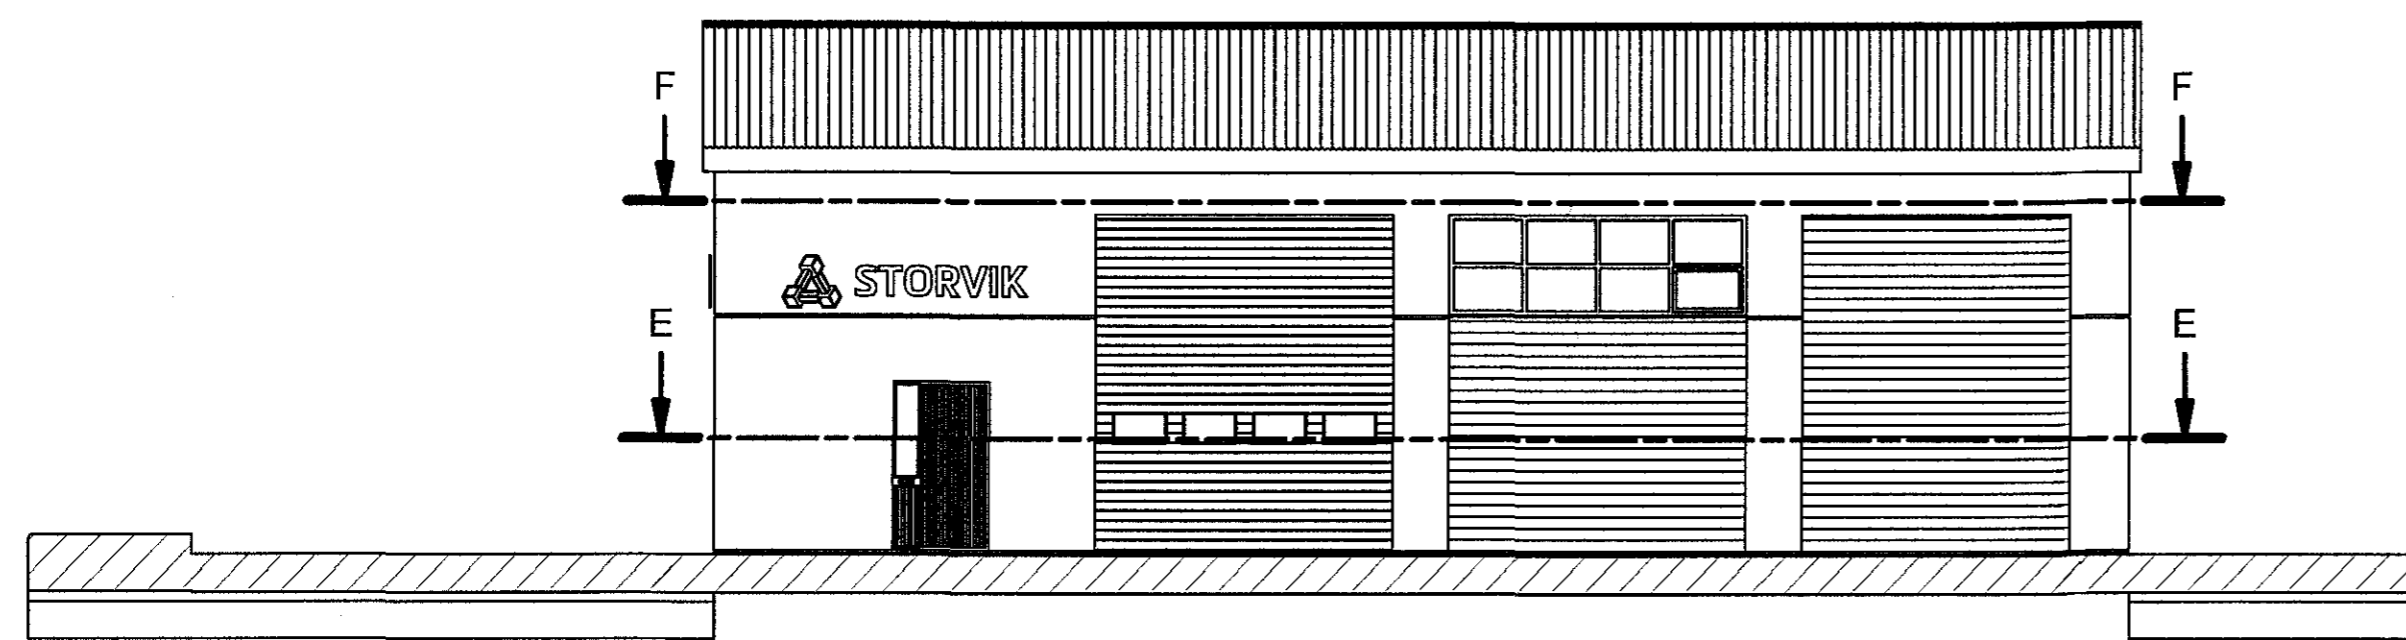

Utg.	Dags.	Lýsing	Nafn

ARKAMON

Kvíslartungu 4, 270 Mosfellsbæ
 arkamon@simnet.is
 GSM:892-0400

VALGEIR BERG STEINDÓRSSON kt. 250464-2319

EYRARTRÖÐ 18 breytingar
 Útlit

Mkv. 1:100

HANNAÐ HELGI M./VALGEIR B.

FEB. 2017

TEIKN. A-03

TEIKNAD HELGI M./VALGEIR B.

SAMP.

Valger