


1:100 - SNEID C-C




1:100 - ÚTLIT - SUÐUR

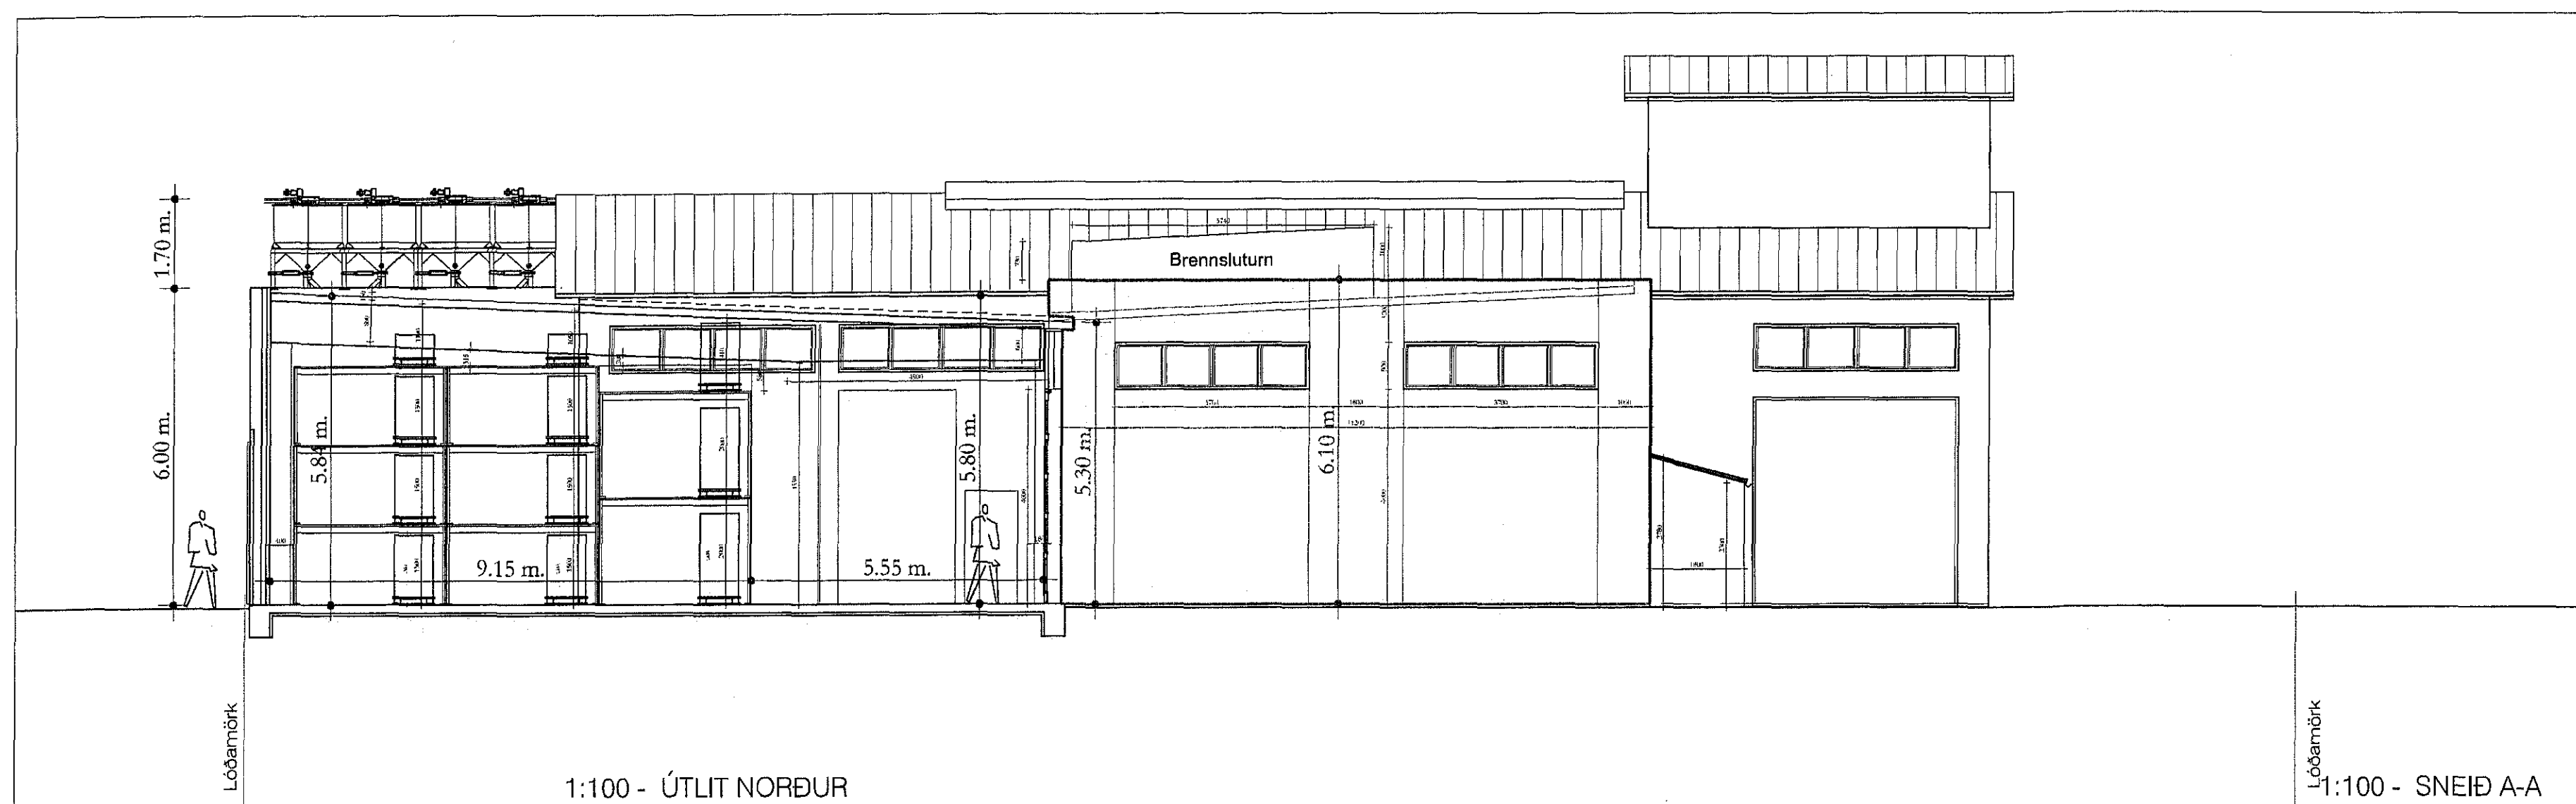

1:100 - ÚTLIT NORÐUR

1:100 - SNEID A-A

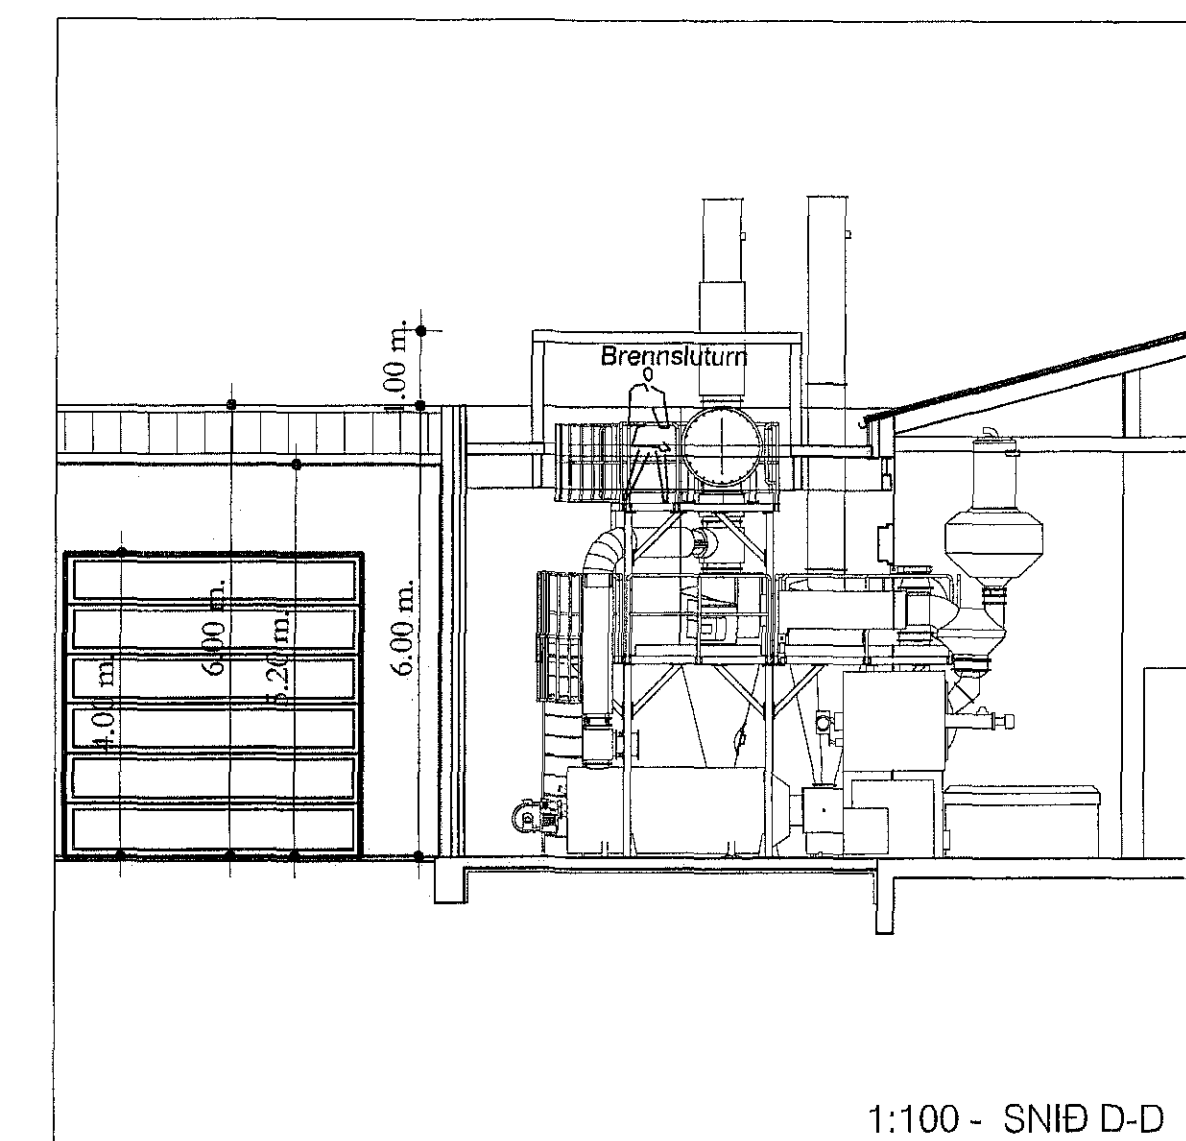

1:100 - SNIÐ D-D

Verkefni: STAPAHRAUN #11 - 12
 Skýfingur á verkefni: Te & Kaffi - Höfuðstöðvar
 Verkefningi 1 & 2 - STAPAHRAUN #11
 Stækkun Framleiðsluhúss og Vöruskemmu
 Nýtt Vöruhús

Skýfing: nr. 104-A-004 SNEIDAR ÚTLIT

Skala: 1:100
 Útbúið: JOG
 Daga: 11.04.'16
 Þryggt: 24.04.'17

Verkefni: KAFFIBRENNSLA-HAFNARFJARÐAR ehf.
 Ívar Ólafsson
 101 Reykjavík
 Sími: 5511-065

Ívar Ólafsson
 13.05.2017
 MANNVIT
 101 Reykjavík

EXUS
 ARCHITECTS