


SNID a-a

Úr Gildi

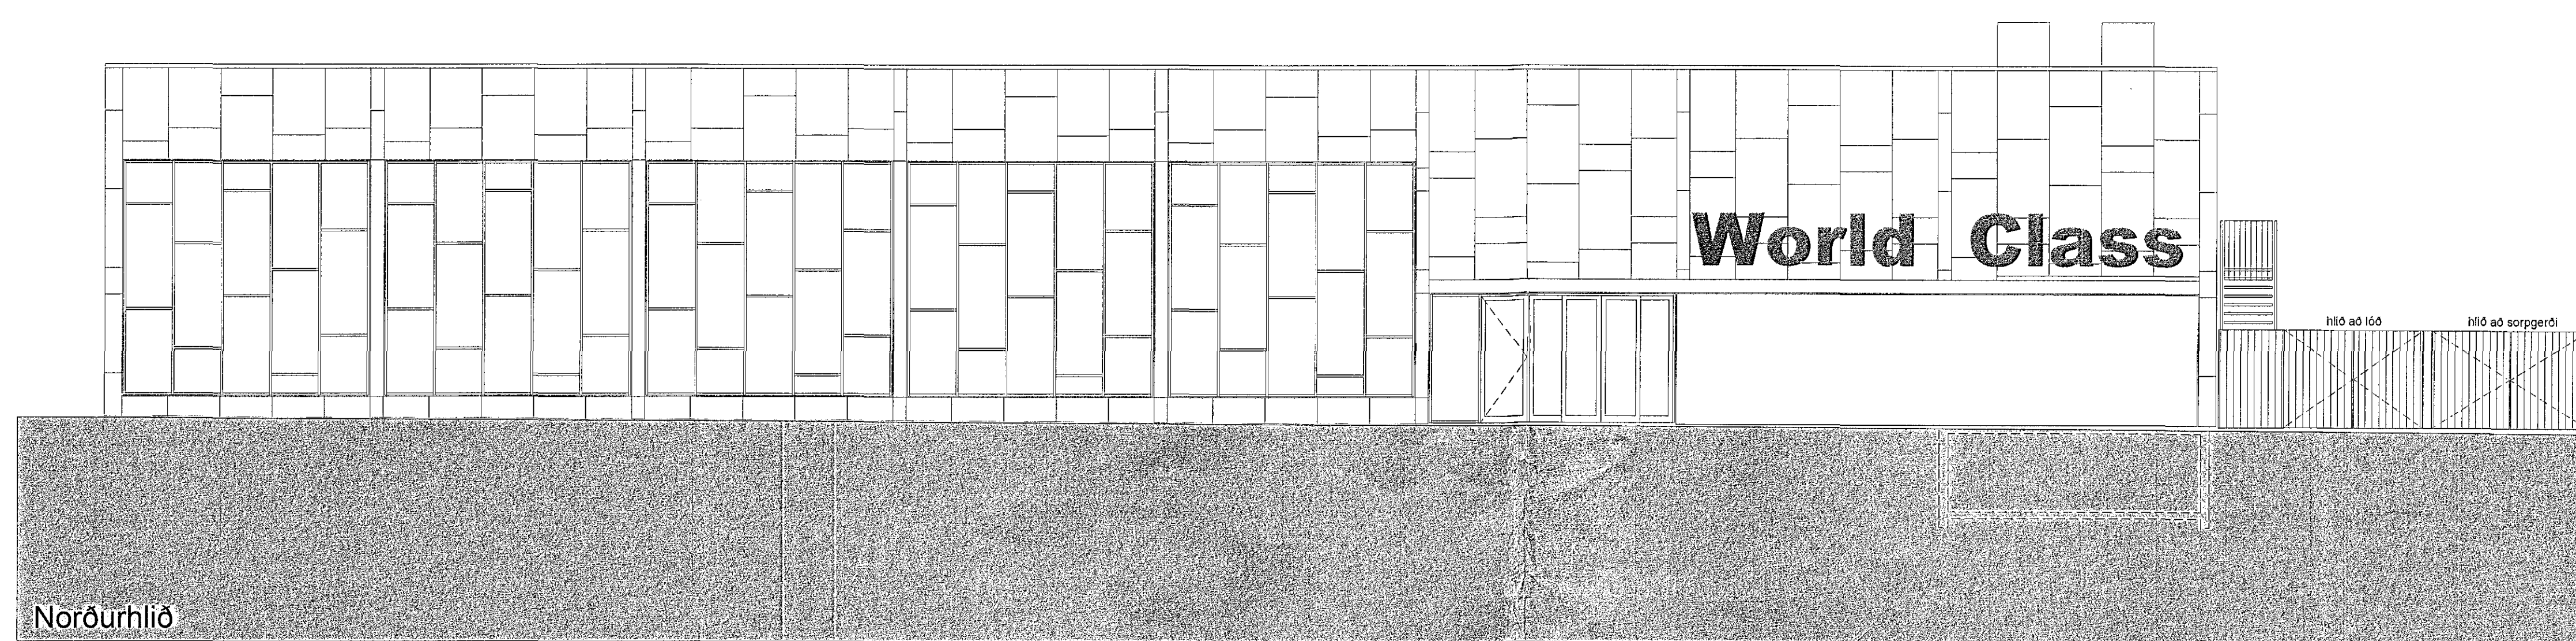

Norðurhlíð

C:  
B:  
A:  
BREYTINGAR: DAGS:

LYKILMYND:

Heilsuræktarstöð Tjarnarvöllum 7


ADALUPPDRÁTTUR  
SNID A OG NORDURHLIÐ

VERK: WCTJ-1708  
KVARNÍ: 1:100 TEIKNAD: AL  
DAGS: 07.08.2017 SKRÁ: grunnur-1.dwg

ÚTI INNI

ARKITEKTAR  
PÍNGHOLTSSTRÆTI 27 101 REYKJAVÍK  
SÍMAR 5827660 & 5827661 FAX 5827661  
NETFANG: [u@u.is](mailto:u@u.is)  
VEFFANG: <http://www.u.is>  
BALDUR Ó. SVAVARSSON ARKITEKTAR FAI  
120357-5149  
JÓN ÞÓR ÞORVALDSSON ARKITEKTAR FAI  
021256-7579

Stofnun  
BRUNAVARIR  
yfirfarnar f.h. GR  
19.6.2017

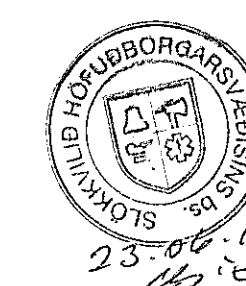

TEIKNINGANR: **A-104** BREYTING: