


Úr Gildi

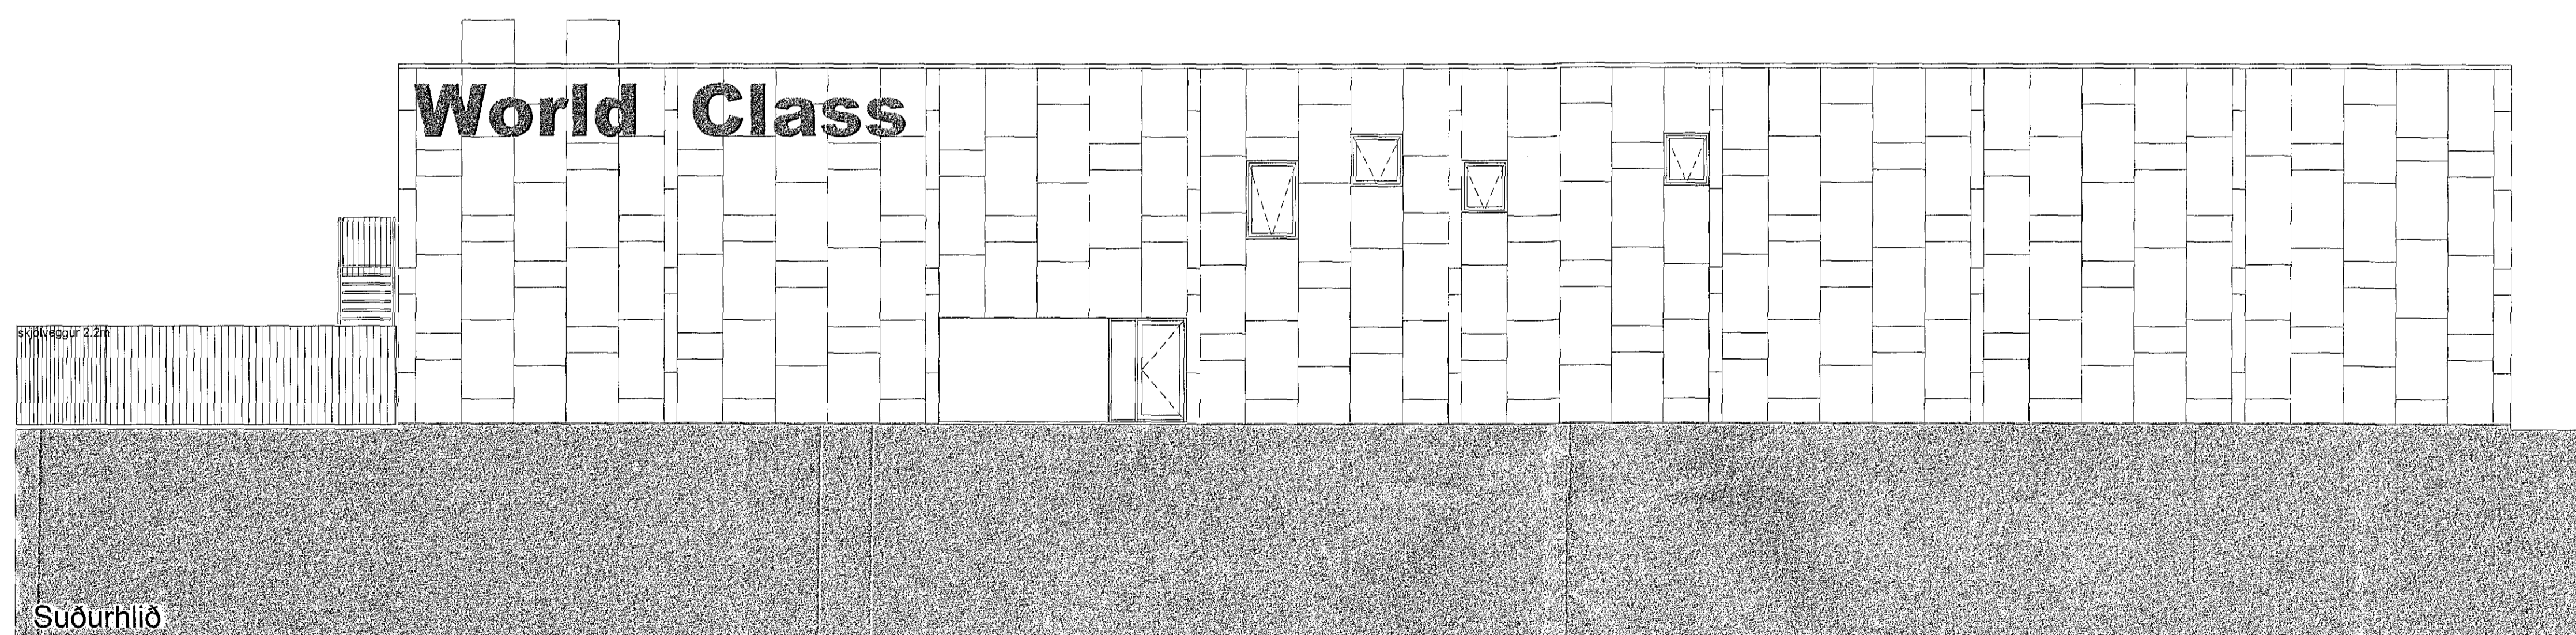


C:  
B:  
A:  
BREYTINGAR: DAGS:

LYKILMYND:

Heilsuræktarstöð Tjarnarvöllum 7

ÁÐALUPPDRÁTTUR  
SNÍÐ B OG SUBURHLÍÐ

VERK: WCTJ-1706  
KVARDI: 1:100 TEIKNAD: AL  
DAGS: 07.06.2017 SKRÁ: grunnur-1.dwg

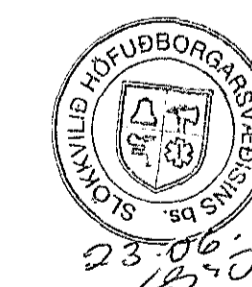

Worthington  
EIRA  
VENJUSMÁTTARA

Brunavarnir  
yfirmann f.h.  
GR  
19.6.2017

ÚTI INNI

ARKITEKTAR

ÞINGHOLTSTRÆTI 27 101 REYKJAVÍK  
SÍMAR 5527669 & 5527660 FAX 5527661  
NETFANG u@ui.is  
VEFFANG http://www.ui.is

BALDUR Ó. SVANARSSON ARKITEKTAR FAÍ

JÓN ÞÓR ÞORVALDSSON ARKITEKTAR FAÍ

TEIKNINGANR: A-105 BREYTING: