

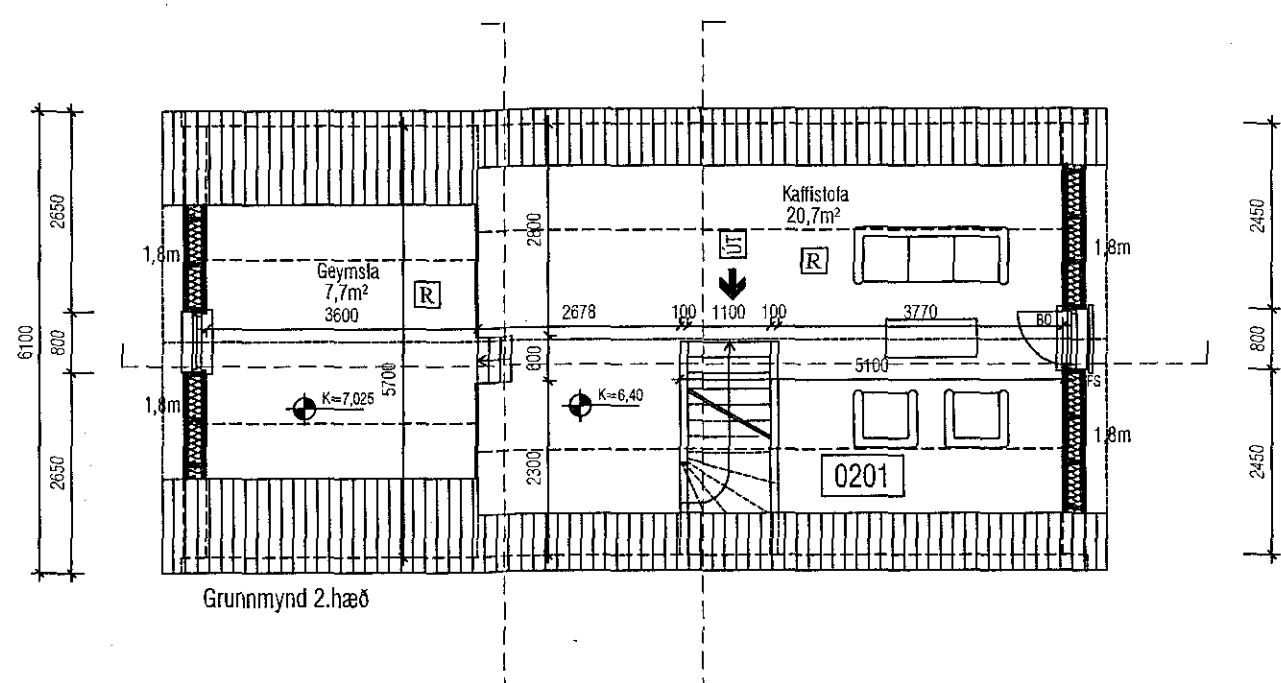
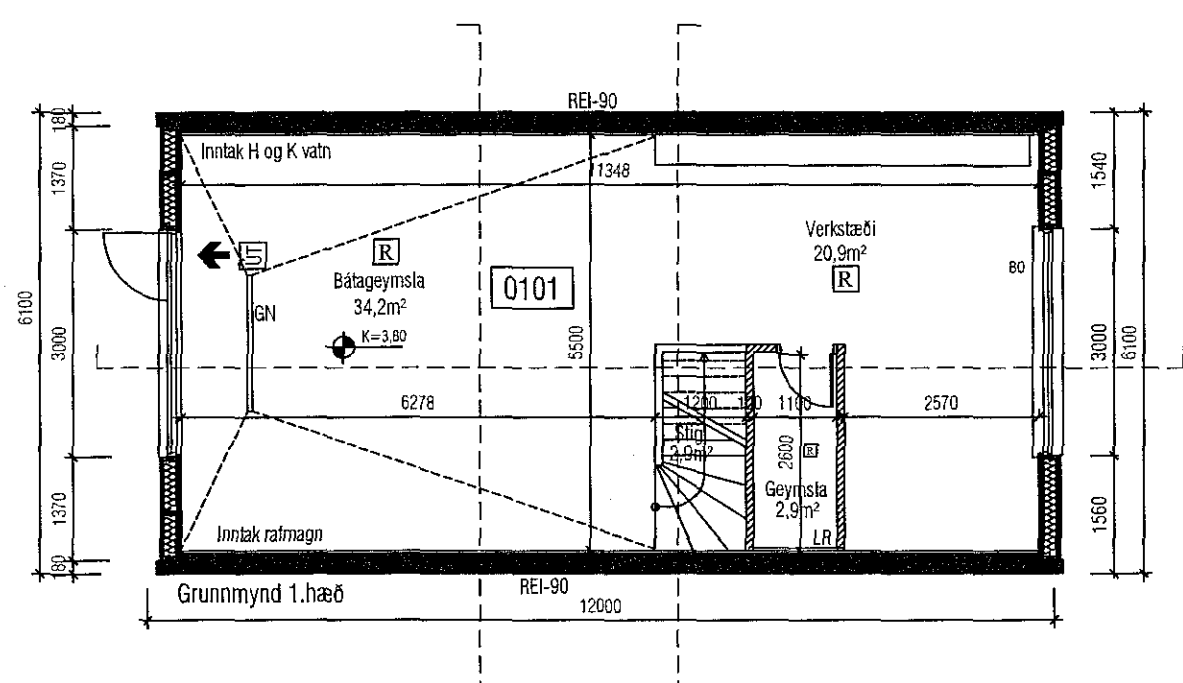
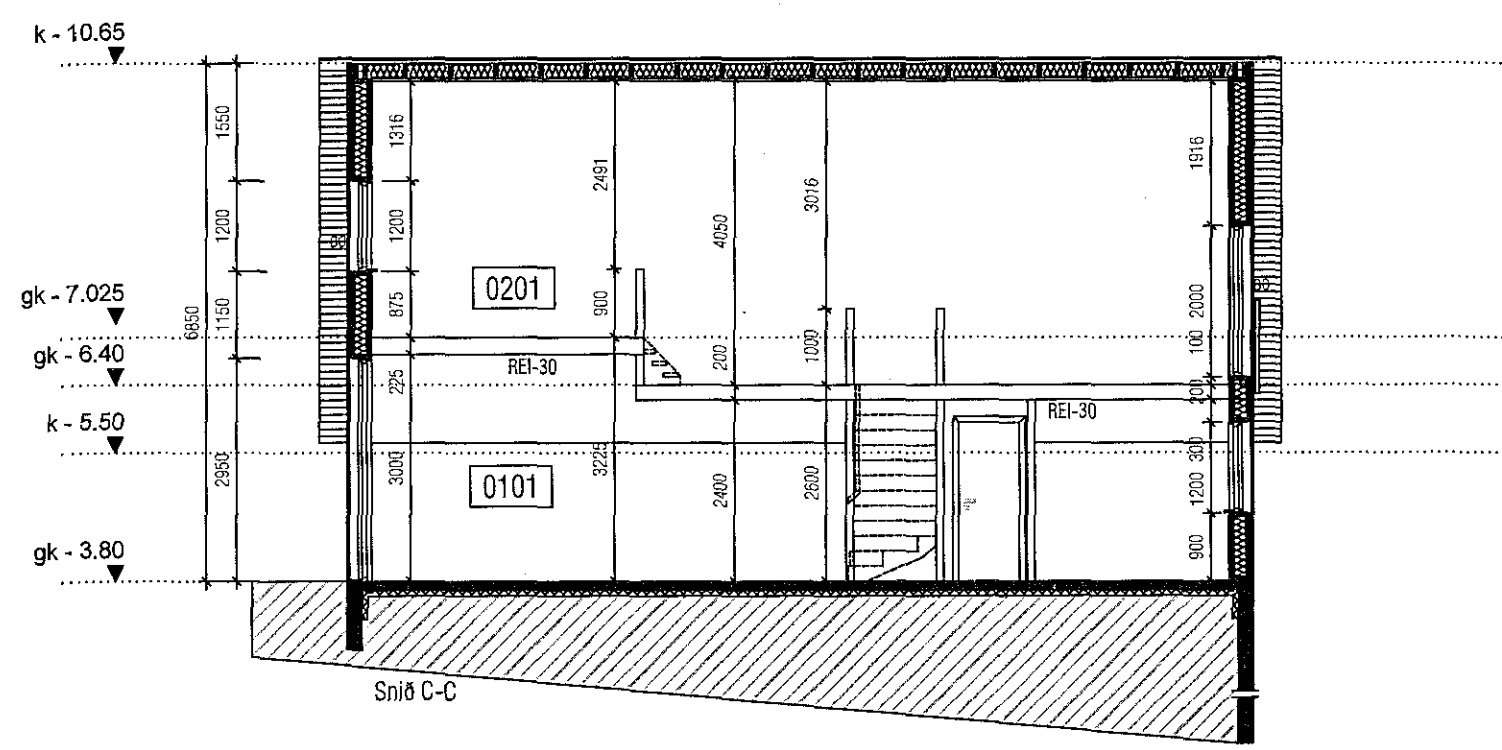
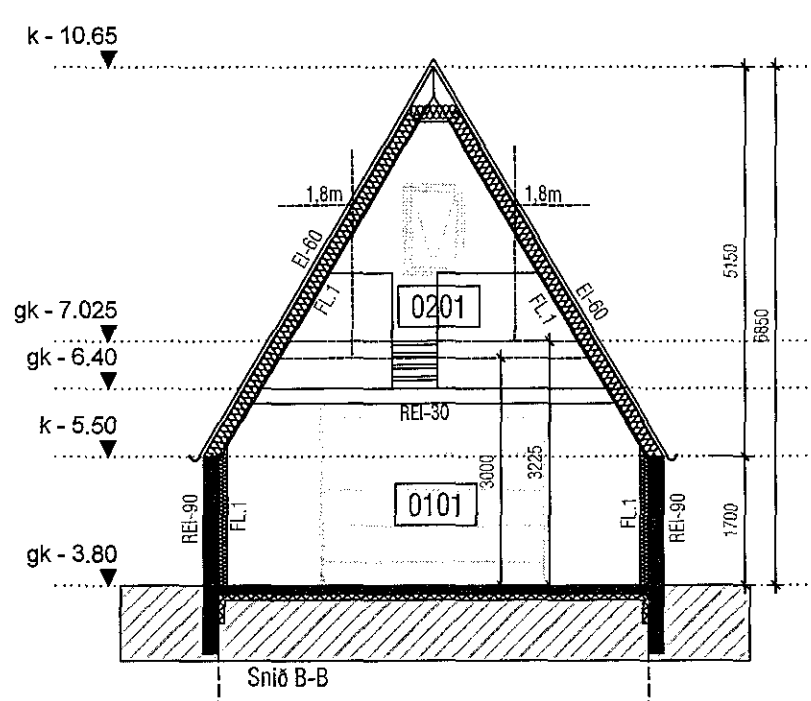
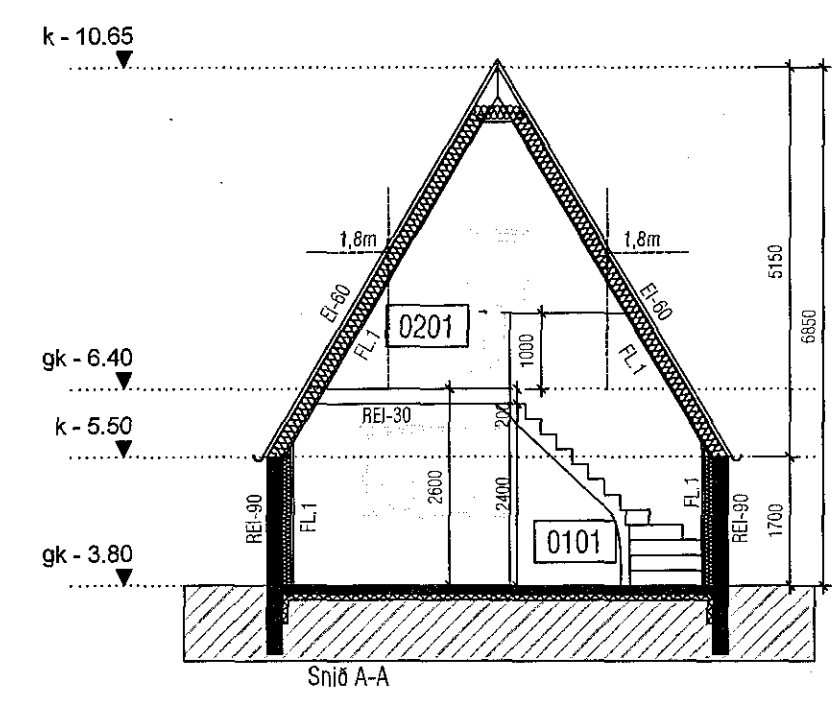


12.07.2017 1704436

Samþykkt þann  
19. júlí 2017  
Byggingaábyrging  
Hafnarfirði

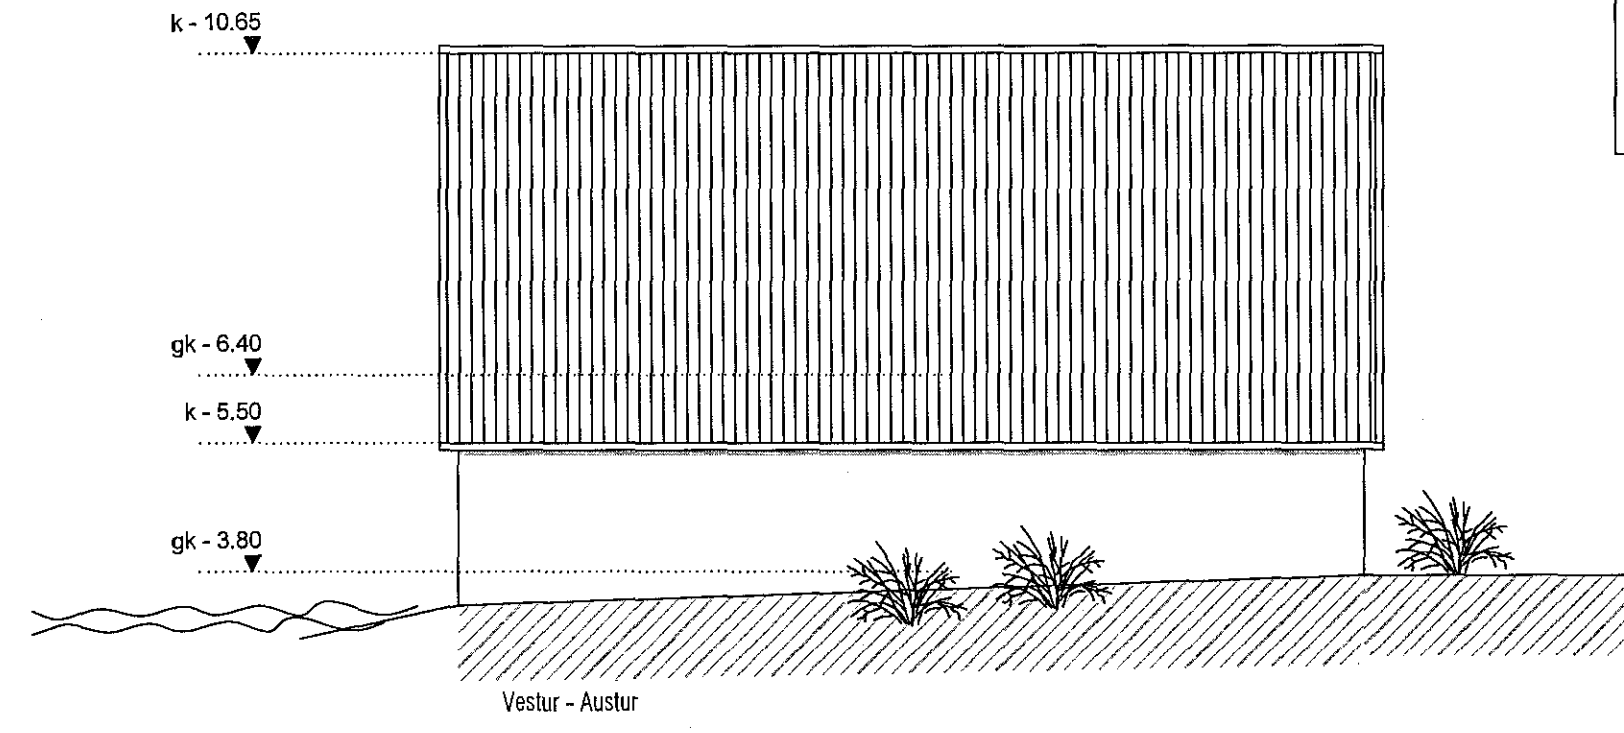

Digitally signed by  
Gunnar H Kristjánsson  
DN: cn=Gunnar H  
Kristjánsson gn=Gunnar  
H Kristjánsson o=Íceland  
HIS o=BRUNAHÖNNUN af  
e=gunnarbruni@gmail.c  
om  
Reason: I have reviewed  
this document  
Location:  
Date: 2017-06-27 08:34Z

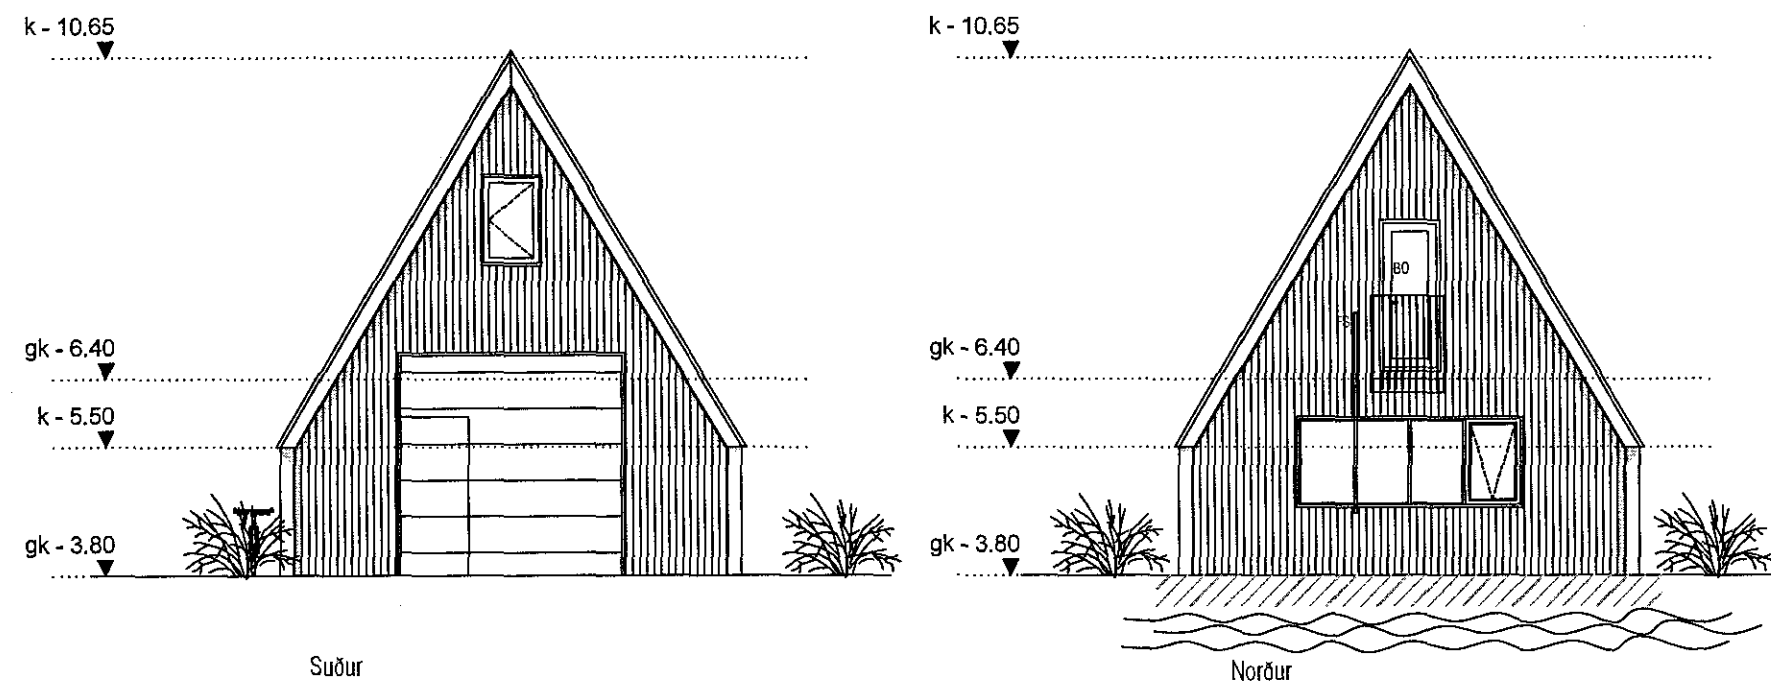

**mansard**  
teiknistofa ehf

Suðurlandsbraut 30 - 108 Reykjavík  
www.mansard.is - jonhraf@mansard.is  
Kt.: 570394-2079 - s:862-7102

Verkefni: LÖNSBRAUT 54, HAFNARFIRÐI

Efni: AÐALUPPDRÁTTUR  
GRUNNMYND, SNIÐ OG ÚTLIT

Verknúmer:	Mkv.: 1:100	A2
Teikn. nr.: A-02	Dags.: 26.04.2017	
Hannað: JHH	Teiknað: JHH	

Jón Hrafn Hlökkversson byggingafræðingur BFI  
Kt.: 260662-6519  
Samþykkt:

