




1 SNEIDING A  
1:100

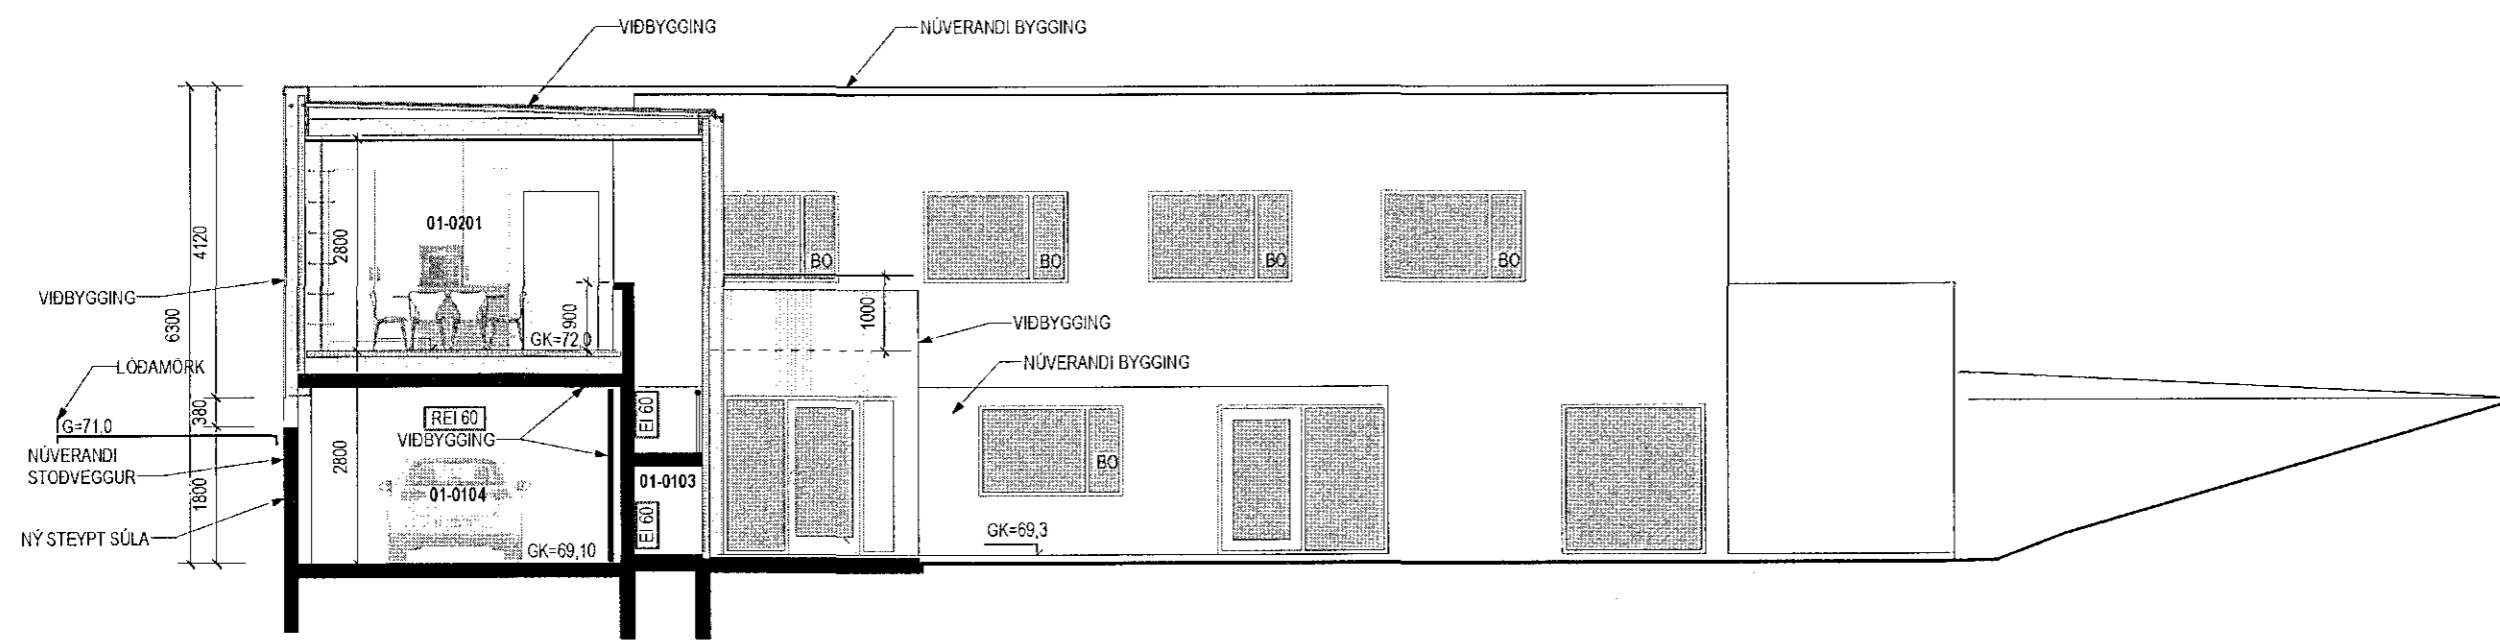

2 SNEIDING B  
1:100

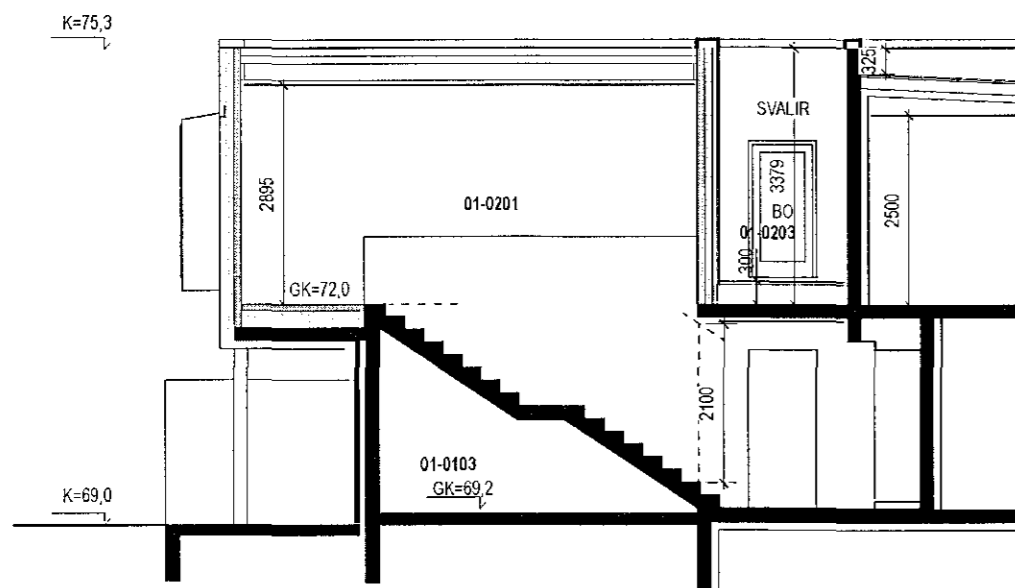

4 SNEIDING D  
1:100

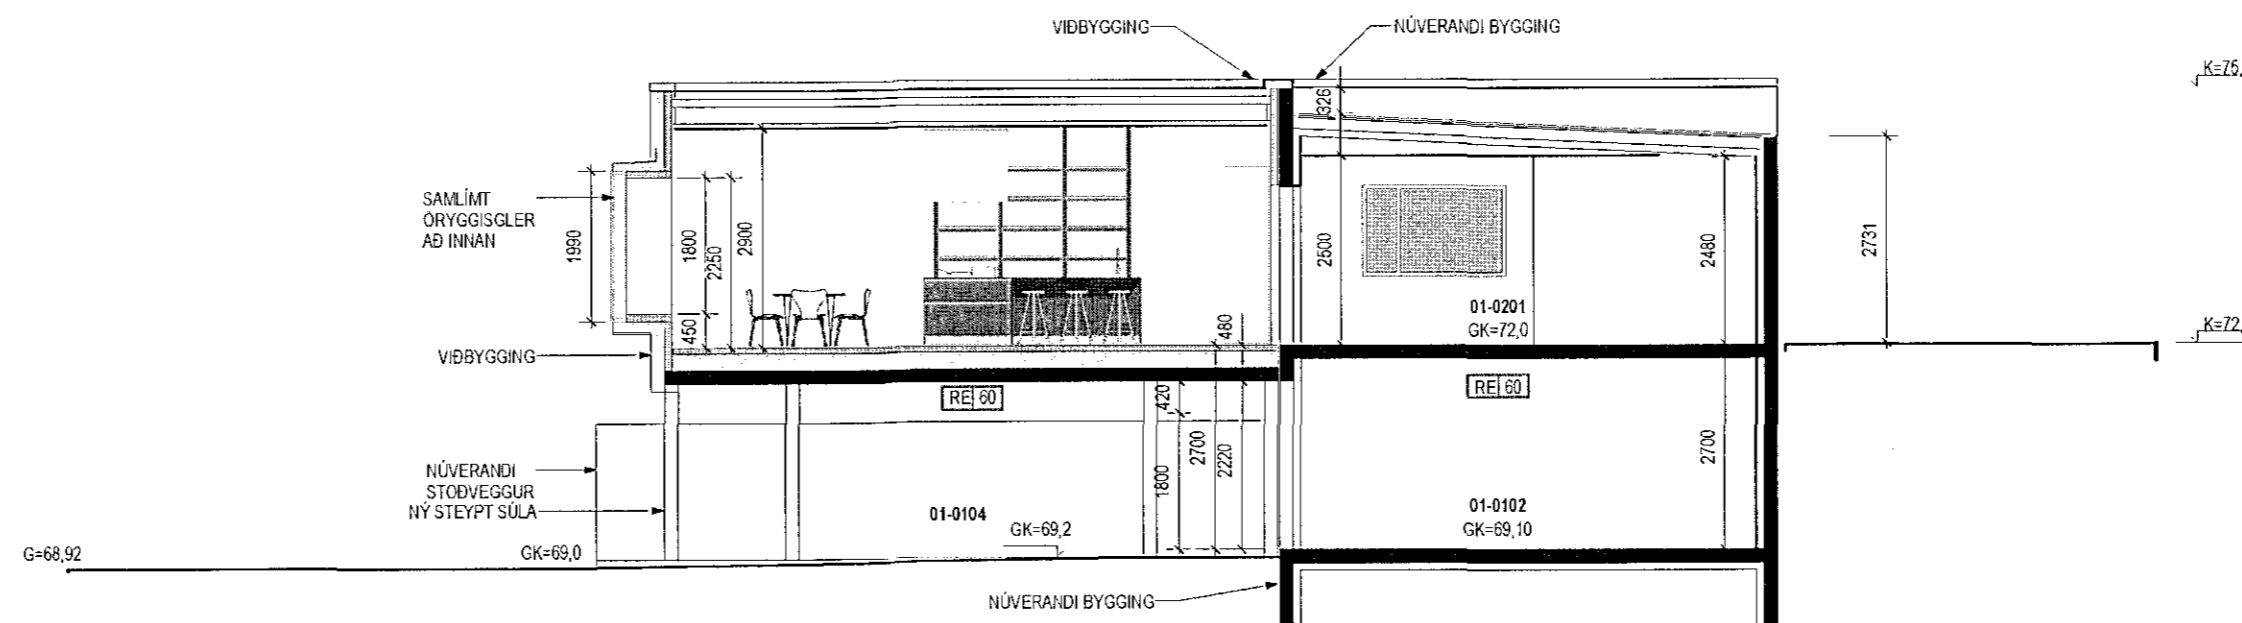

3 SNEIDING C  
1:100

Samþykkt  
0 9. ágú. 2017  
Byggingafultrúmm í Hafnarfjörð

ÚTGÁFUFERILL				
NR.	DAGS	SKYRINGAR,	TEKN.	SAMP.
LAGFÆRINGAR				

ÖLL MÁL SKAL SANNREYNA Á VERKSTAD ÁÐUR EN SMÍÐI HEFST

Ární Kjartansson arkitekt FAI	kt: 040352-3099
Bæring Bjarnar Jónsson arkitekt FAI	kt: 020464-5509
Jóhannes Þórðarson arkitekt FAI	kt: 121057-6039
Sigbjörn Kjartansson arkitekt	kt: 121258-2269
Sigurður Halldórsson arkitekt FAI	kt: 100857-2009

ERLUÁS 31 221 HAFNARFJÖRÐUR	
VIDBYGGING	
SNEIDINGAR	ADALTEIKNING
Broeyfing	Talnr.: <b>A21.04</b>
Útgáfud.: 21.07.2017	Mkv.: 1:100
Verknr.: 1509053	Teikn. <b>ÖM</b> YFL SK
<b>GLÁMA·KÍM</b> Arkitektar Laugavegi 164 ehf. 105 Reykjavík t: 530-8100, f: 530-8101, kt: 560 496 2739 glamakim@glamakim.is, www.glamakim.is	

SANNAÐ ER AÐ MÆLA AF TEIKNINGUM  
TEIKNINGU ÞESSA MÁ ENNÍ ENDURNYTTAMER NEIÐMUM HETTIAÐ HLUATA LÍLEGÁ HEILO AN SKRIFLEGS LEYFIS HÖFUÐAR.