



PRENTAD: Þesudagur, 22. september 2017 14:19:39


TÓLVUSGÖG: S:\7-nev018\2017-09-22\HC-Kópavogur\11-TEIKNINGARVOR\3-Efni\gagnmál\08-Teikning\A04-Útgáfuferrill\012017-09-22.dwg

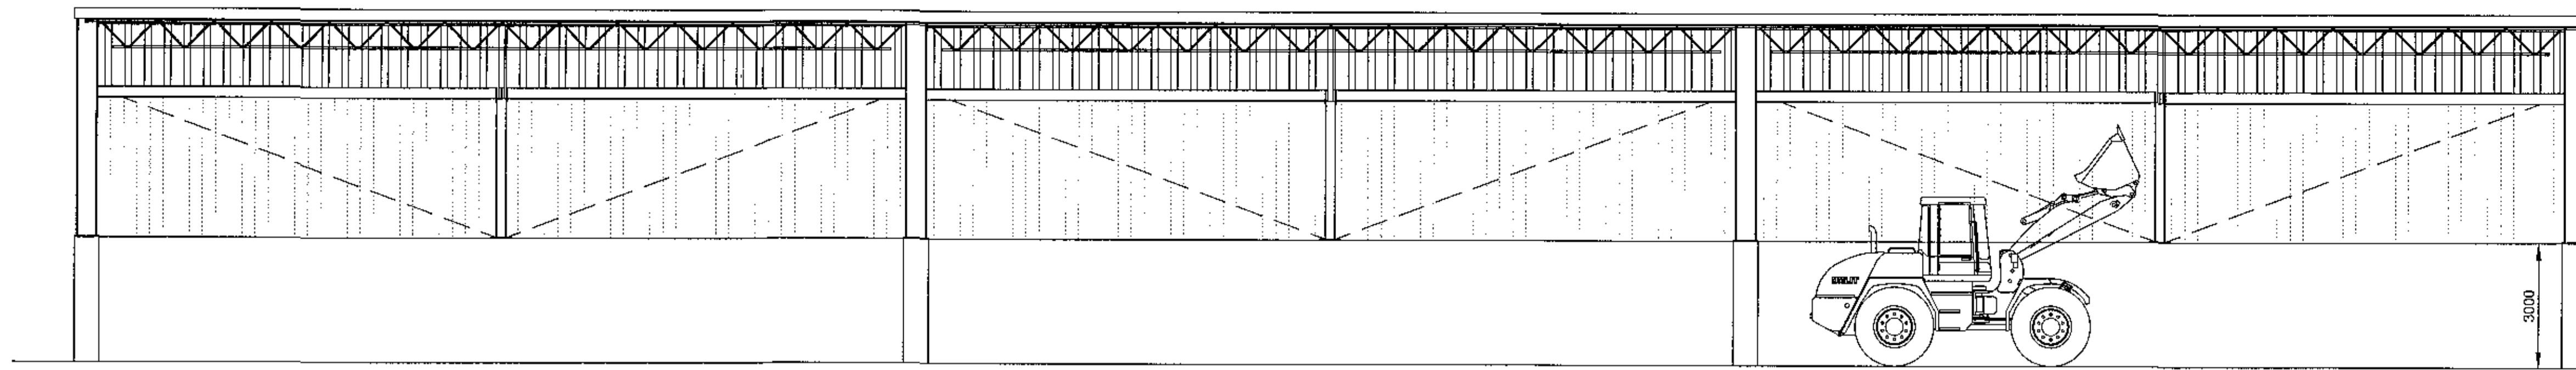


AUSTUR
1:100

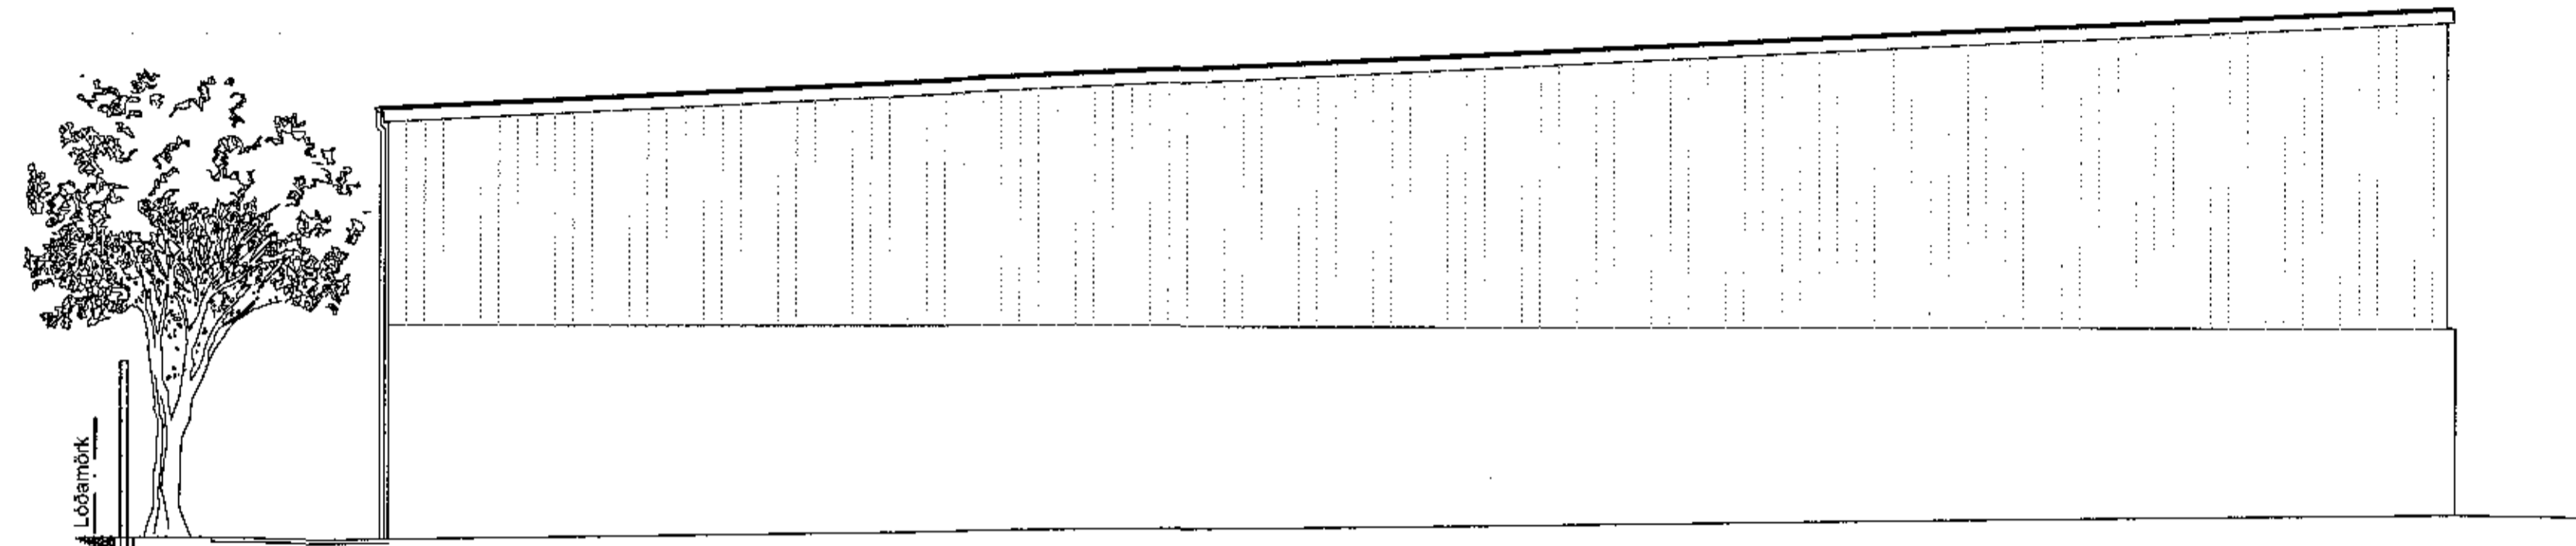

SUÐUR
1:100

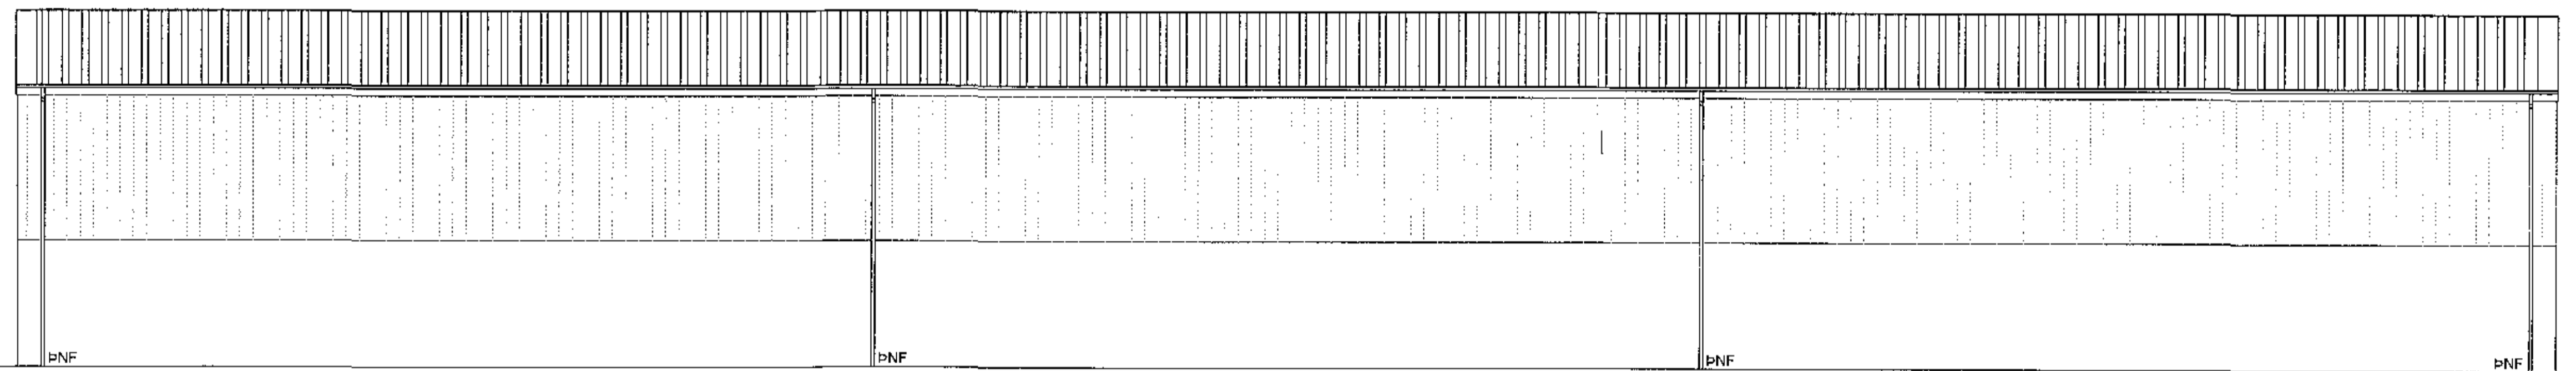



VESTUR
1:100

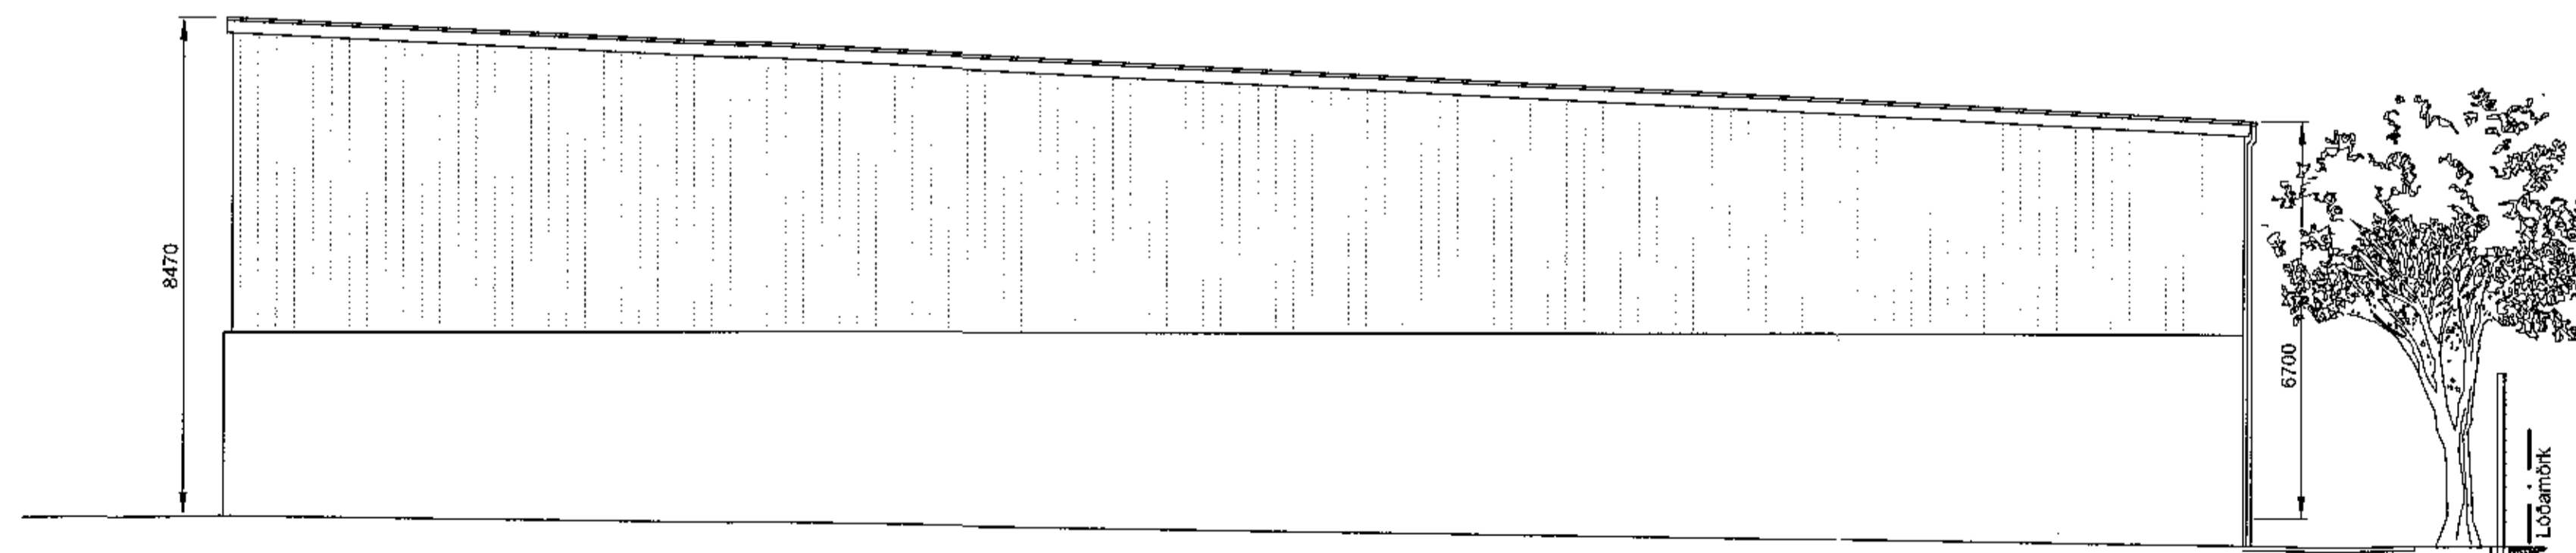

NORÐUR
1:100

Samþykkt þann
04. okt. 2017
Þyggjaálfurðin 116.017

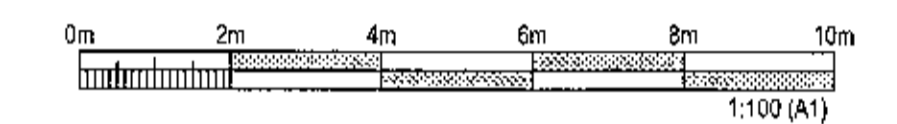

ÚTGÁFUFRILL					
ÚTL.	DAGS.	SKYRINGAR	HANNAD	YFRF.	SAMÞ.
01	22.09.2017	ADALUPPDRÁTTUR	EV	BK	EV
DAGS. UNDIRSKRIFTAR		F.H. MANNVITS (NAFN OG KT.) Eva Erla Valgeirsdóttir Kt. 283657-4100	EV		
DAGS. UNDIRSKRIFTAR		SAVREYNDARHÖNDLUNDIR / HÖNNUNARSTJÓRI (NAFN OG KT.) Dagur Valgeirsson Kt. 283657-4109	EV		
 MANNVIT Úntarhafi 6 203 Kópavogi Sími: 422 3000 Fax: 422 3001 www.mannvit.is mannvit@mannvit.is Kt: 430572-0189 <small>© ÖLL AFRIT OG AFRITUR TERNINGAR, AD HELFA LÖBIA I HILD, ER HAD BRIFLEGGU LEYVI HÖFUNDNA.</small>					
HETI VERKS HC EFNISGEYMSLA GULLHELLU 1 221 - HAFNARFJÖRÐUR					
HETI TERNINGAR ÚTLIT: MHI.05 SKRÁNINGARTAFLA					
FRUMÚTGAFA	22.09.2017	MKV:	1:100	STERO	A1
VERKNUMER	7.031.285	VERKSLUTI	V33	TEIKNINGANUMER	0003
				ÚTGÁFA	