




Samþykkt þann
18. okt. 2017
Byggingafulltrúinn *[Handwritten Signature]*

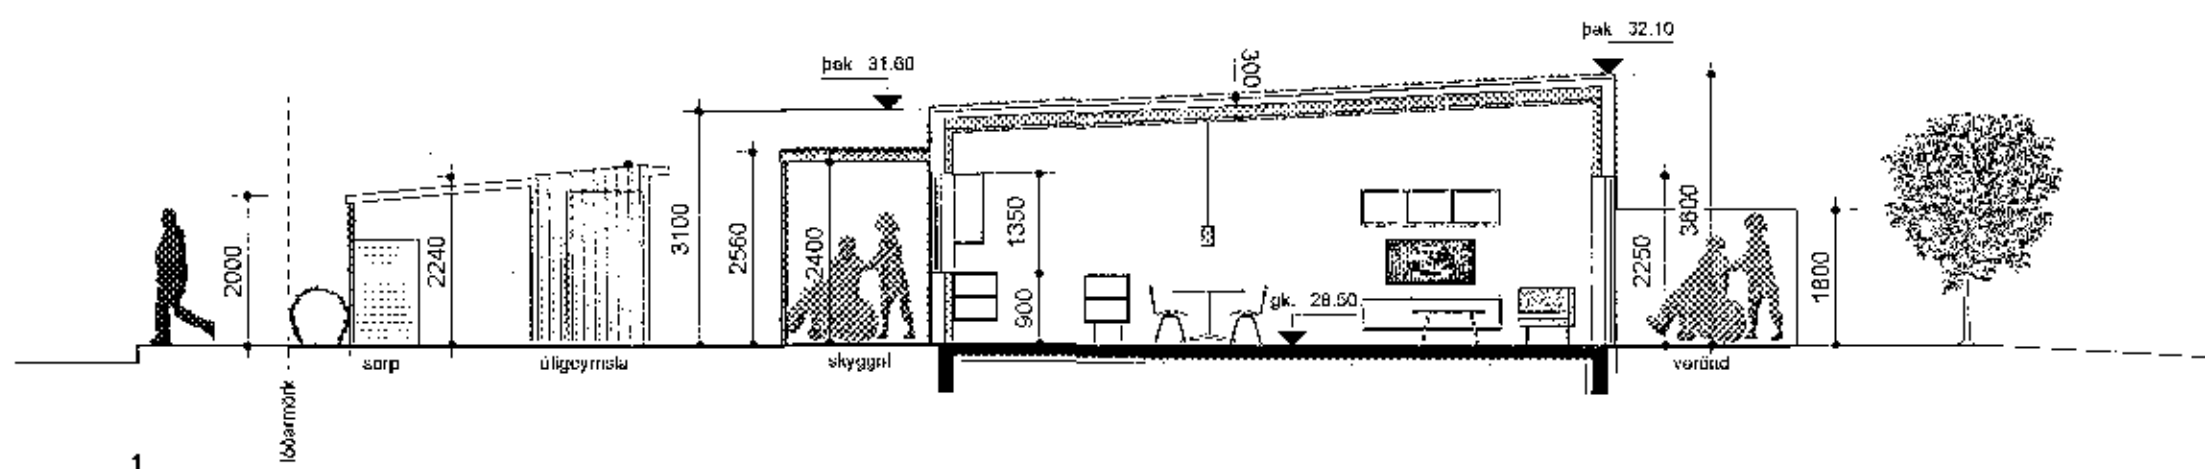


1 SNEIÐING 1
Mkv. 1:100

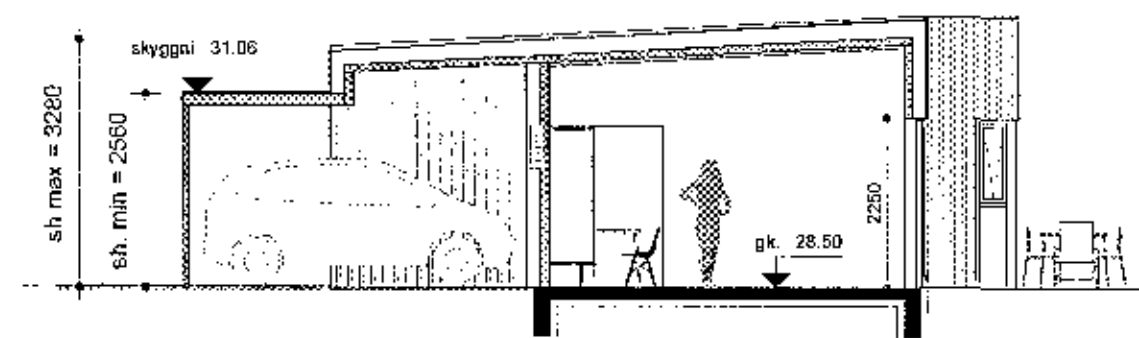


2 SNEIÐING 2
Mkv. 1:100

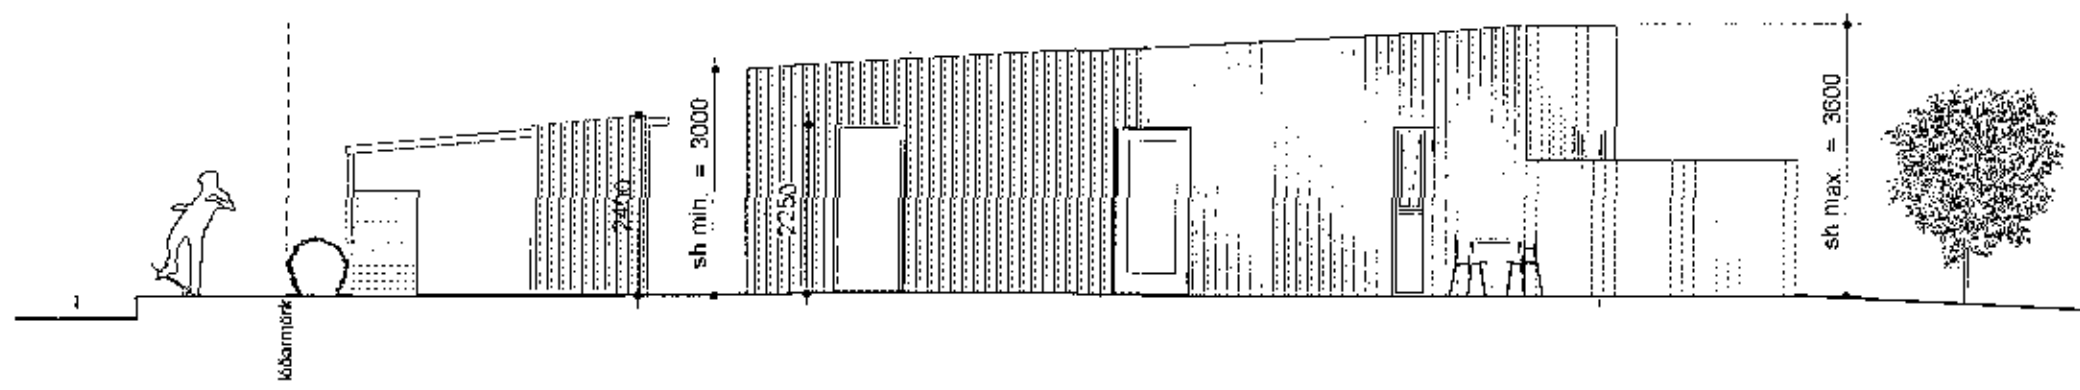


3 Útlit vestur
Mkv. 1:100

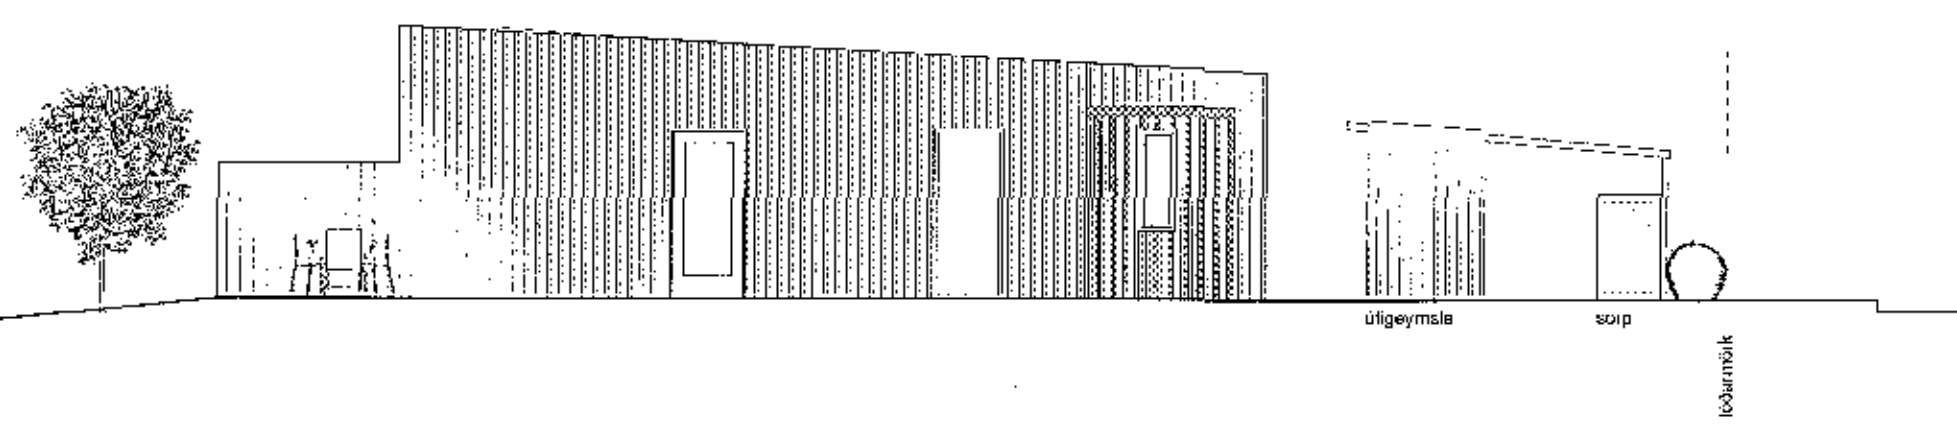

4 Útlit austur
Mkv. 1:100

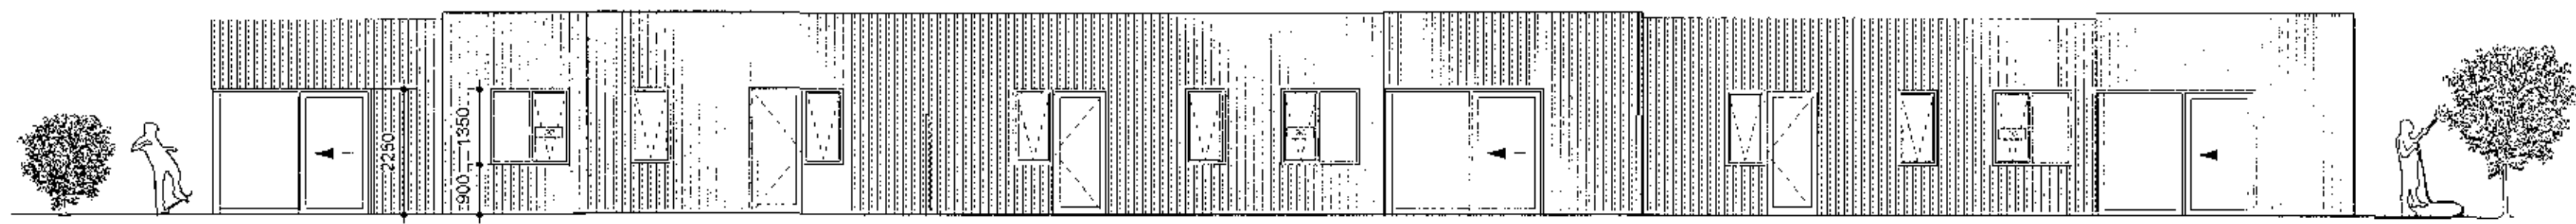

5 Útlit suður
Mkv. 1:100

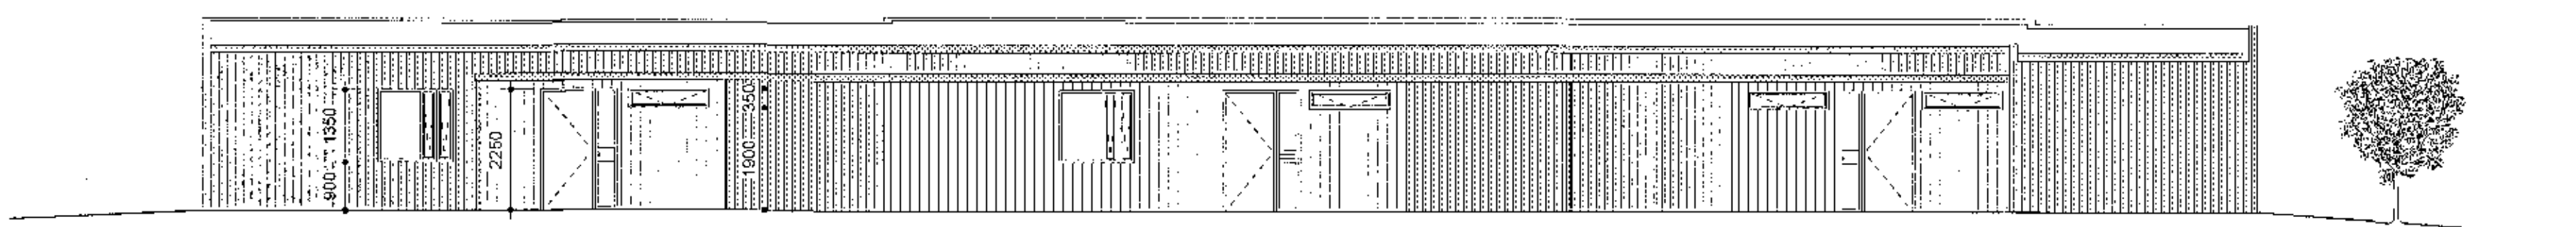

6 Útlit norður
Mkv. 1:100

ÖLL MÁL SKAL SANNREYNA Á VERKSTAD ÁÐUR EN SMÍÐI HEFST

Abil / Jónsson arkitekt Fél	Hf. 047082-3099
Rann og Björnsson arkitekt Fél	Hf. 022-664-5509
Guðmundur Póðsson arkitekt Fél	Hf. 02-0637-8029
Sigríður K. Jónsdóttir ark.átt.	Hf. 121258-2289
Sigríður Halldórsdóttir arkitekt Fél	Hf. 106857-2029

KVISTAVELLIR 63 221 Hafnarfirði		ADALUPPDRÁTTUR	
RADHÚS			
SNEIÐINGAR og ÚTLIT		A21.10	
Útgáfudagur:	11.10.2017	Mkv.:	1:100
Skjalnúmer:	1510050	Stað:	ST
		Stað:	JP

GLÁMA·KÍM
 Arntekjar Laugaveg 164 ehf., 108 Reykjavík
 t. 530-8100, f. 830-8101, hf. 540 496 2739
 glama.kim@glamakin.is, www.glamakin.is

FRANNDRÖG OG MÖGJAF TEGUNUM
 TERNBÓÐJAFSÁM EGGI EN VORAN TAKIÐ HÁLFHRETTIÐ. HJ. TILDAI. HÍLD ANSKÖR LUS ULTIS HÖR LEM.