



Samþykkt þær
25. okt. 2017
Byggingaáttæringin Etti

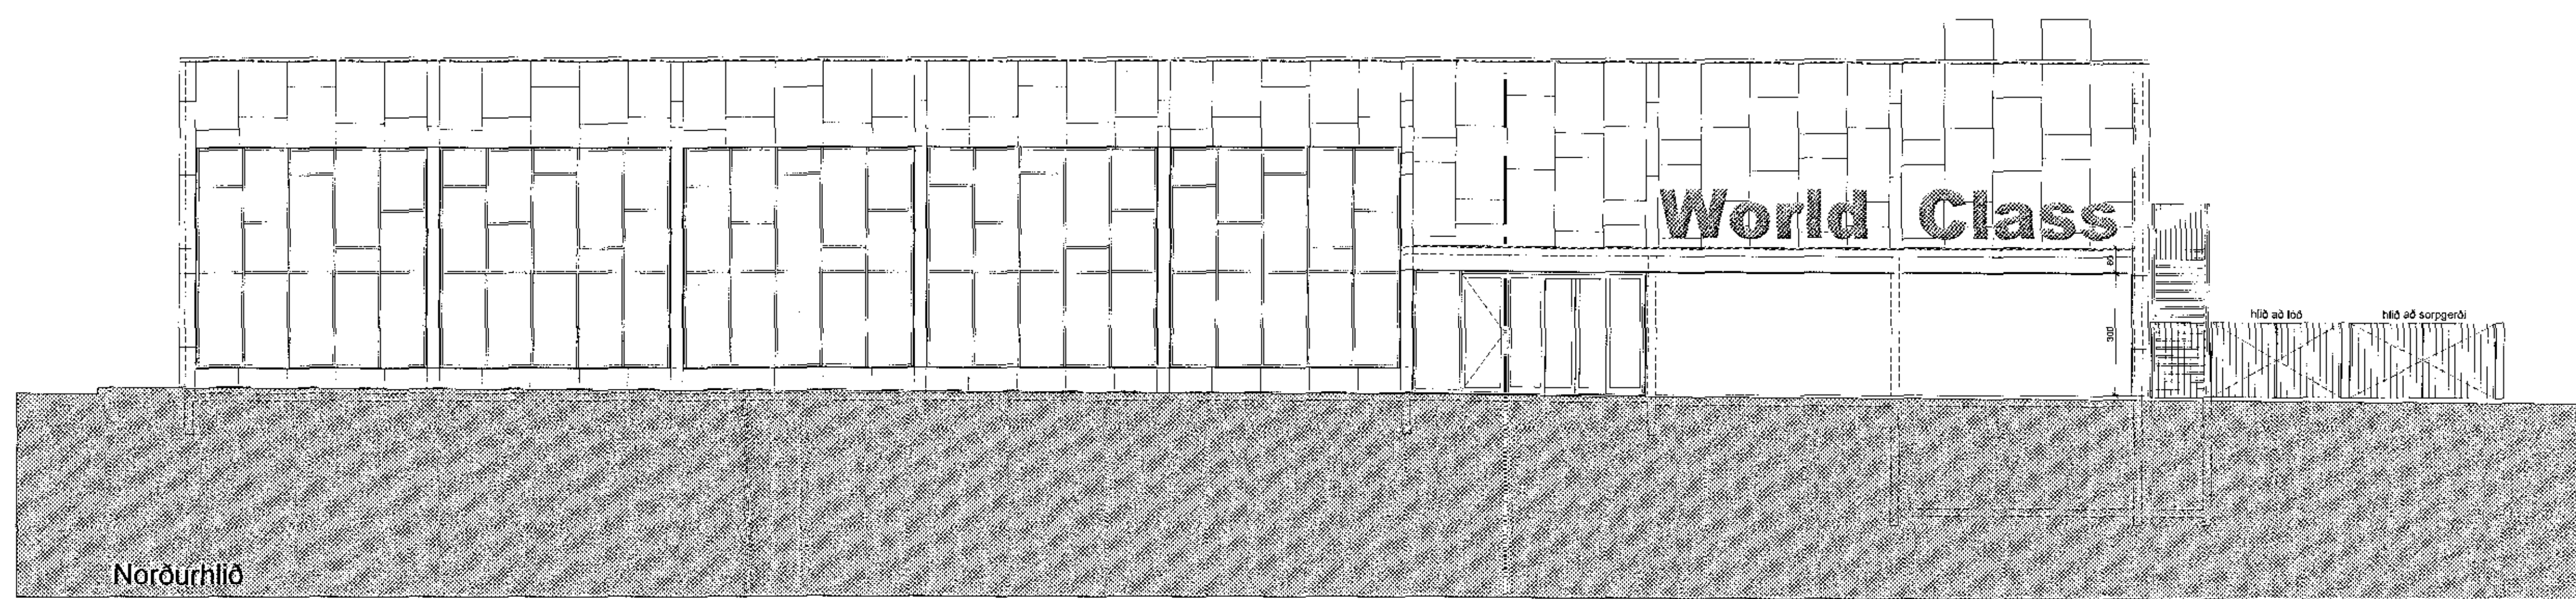

C:
B:
A:
BREYTINGAR: _____ DAGS: _____
LYKILMYND:

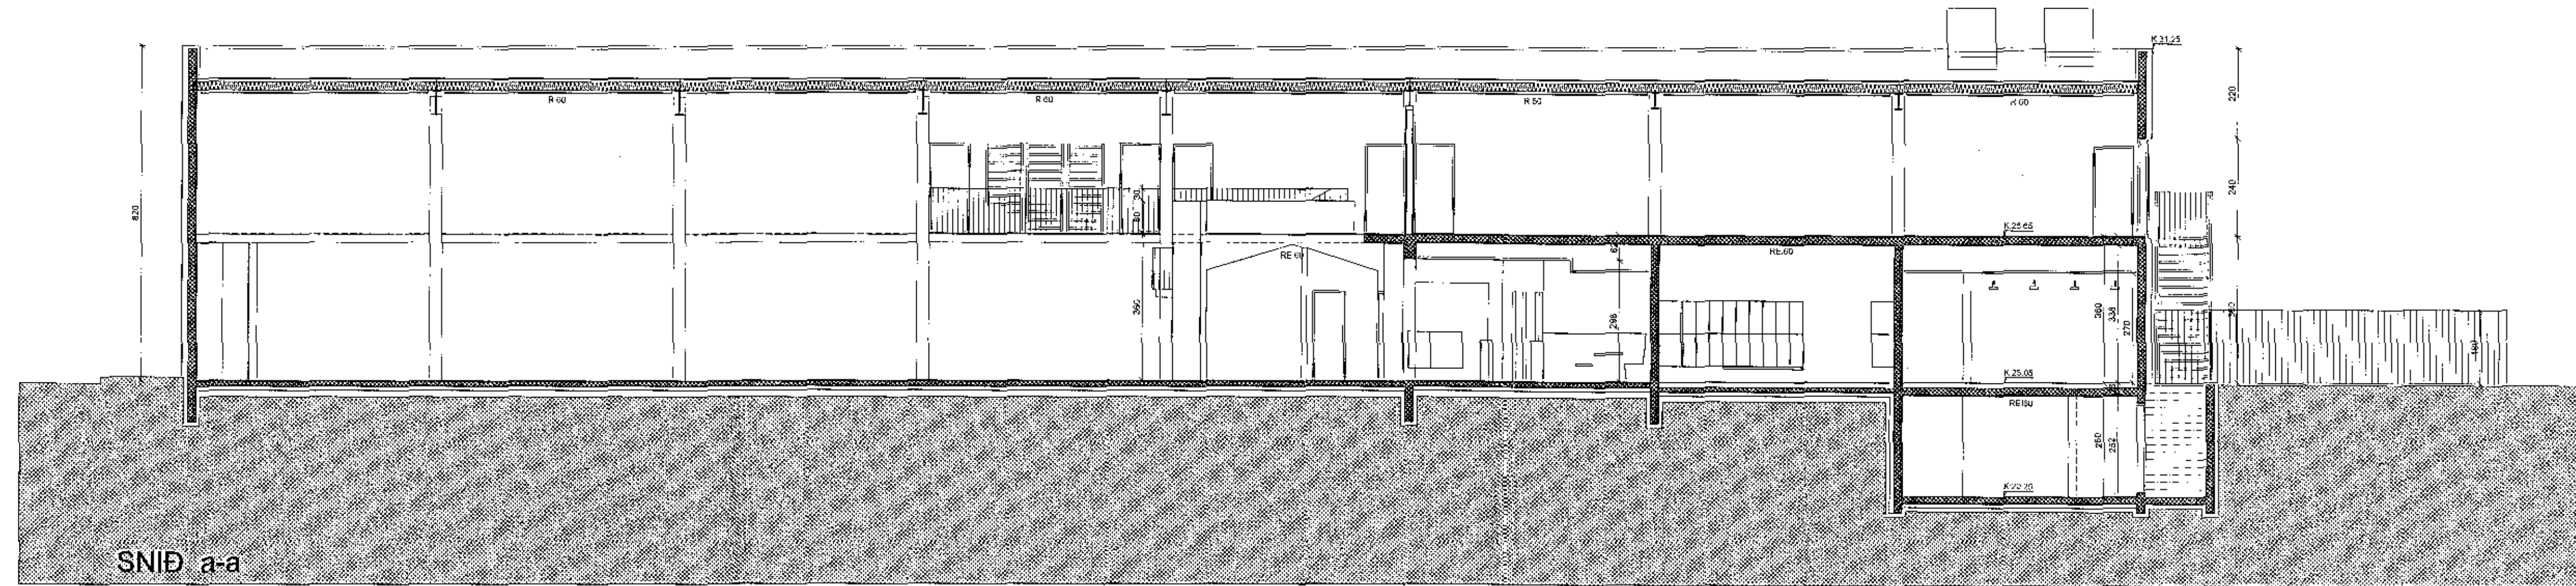

Heilsuræktarstöð Tjarnarvöllum 7

ÁDALUPPDRATTUR
SNID A OG NORÐURHLÍÐ

VERK: WCTJ-1706 Guðjón Rafnsson
KVAÐEL: 1:100 TEIKNAR: AL
DAGS: 19.10.2017 SKRÁ: grunnur-1.dwg
Grafen undirritaður
6.11.2017

ÚTI INNI

ARKITEKTAR

ÞRÖGNHOLTSÞÓTHUETI 27 101 REYKJAVÍK
Símanúmer 6622460 & 5827000 Fax 5527001
Netfang: ut@u.is
Vefbassi: http://www.u.is
BALDUR O. SWANARSSON ARKITEKTAR FAI
JÓN ÞÓR ÞORVALDSSON ARKITEKTAR FAI
021266 1579

TEIKNINGARNÚM: **A-104** DREYTING: