



Samþykkt
 25. okt. 2017
 Byggingafráttálinn 11. 170

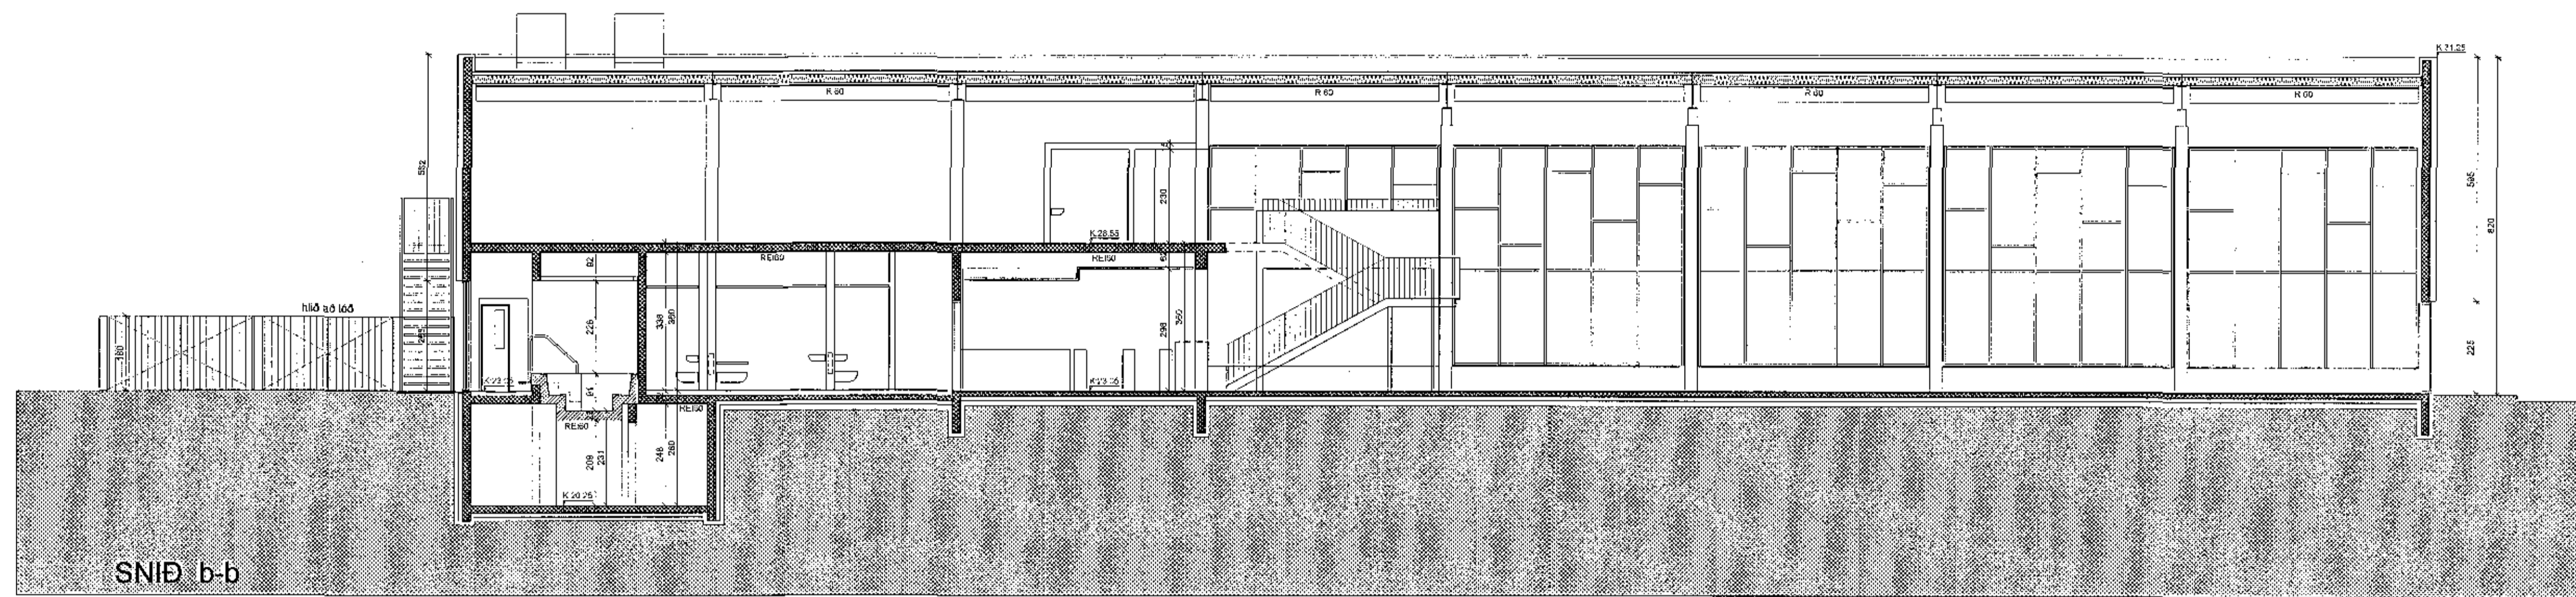

SNID b-b

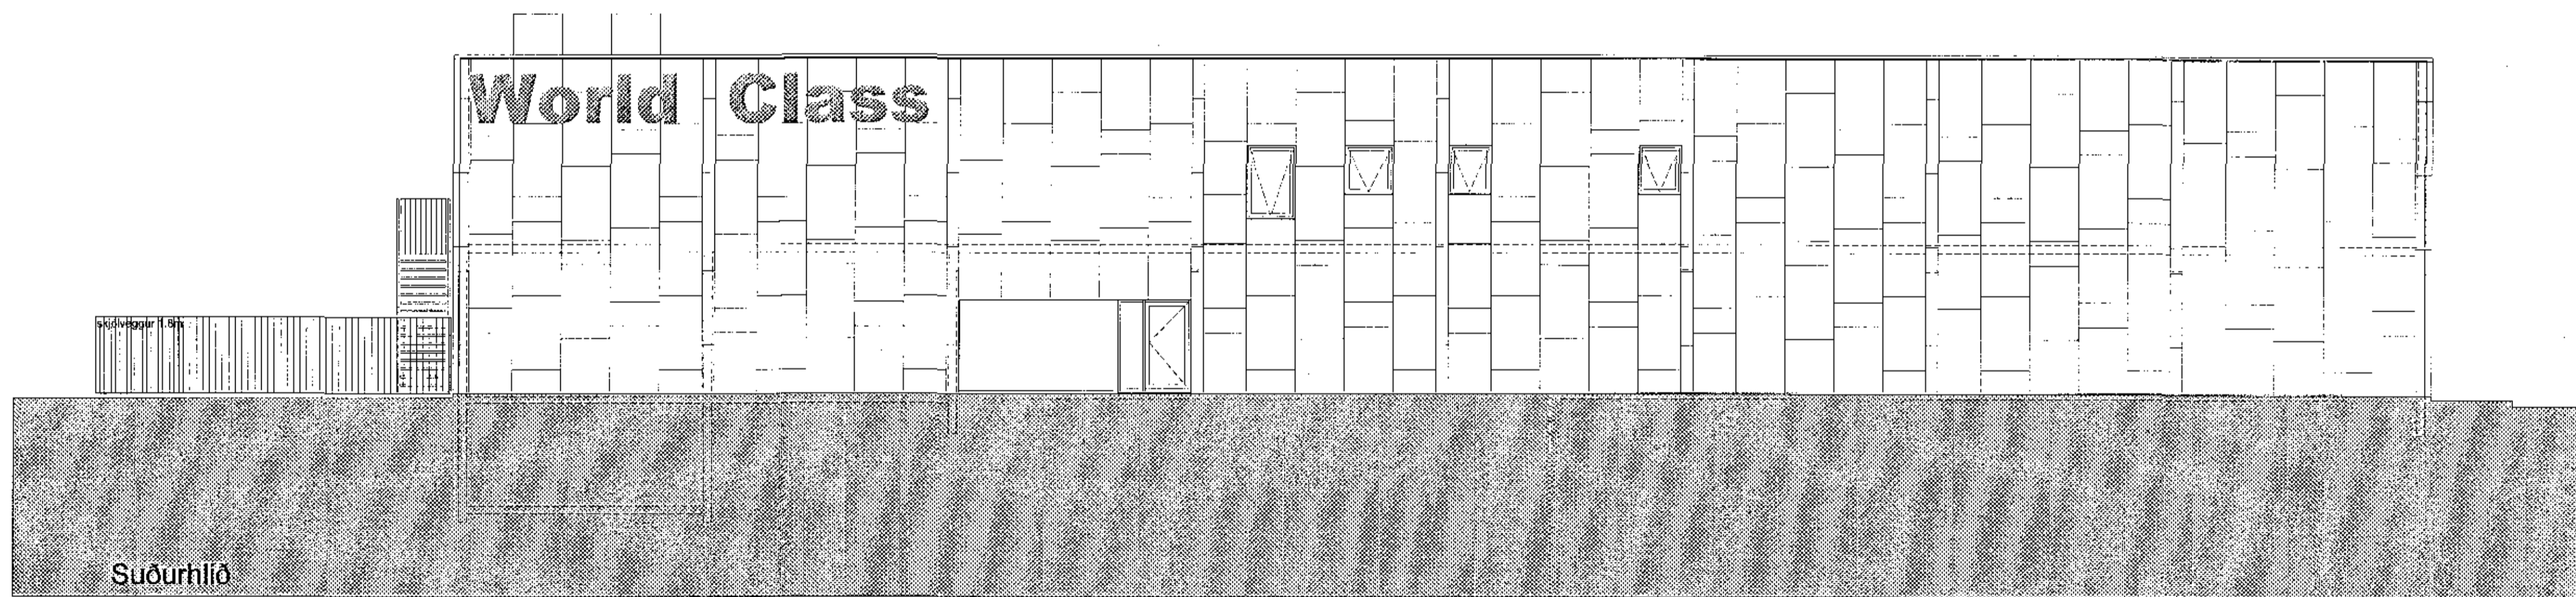

Suðurhlíð

C
 B
 A
 BREYTINGAR: DAGS:

LYKILMYND:



Heilsuræktarstöð Tjarnarvöllum 7

ADALUPPDRATTUR
 SNID B OG SUÐURHLÍÐ

VERK: WCT-1706
 KVARÐI: 1:100 TEIKNAD: AL
 DAGS: 19.10.2017 SKRÁ: grunnur-1.dwg

ÚTI INNI

ARKITEKTAR

HENCHOLTSSTRETI 27 101 REYKJAVÍK
 SMAR 562/060 & 562/060 FAX 562/061
 NETFANG: u@u.a
 VEFFANG: http://www.u.a
 BALDUR Ó. SVAVARSSON ARKITEKTAR FAI
 120357-5149
 JÓN ÞÓR HORVALDSSON ARKITEKTAR FAI

TEIKNINGARNR: A-105 BREYTING: