




Samþykkt þann
25. okt. 2017
Byggingaáttælingin í Háskóla

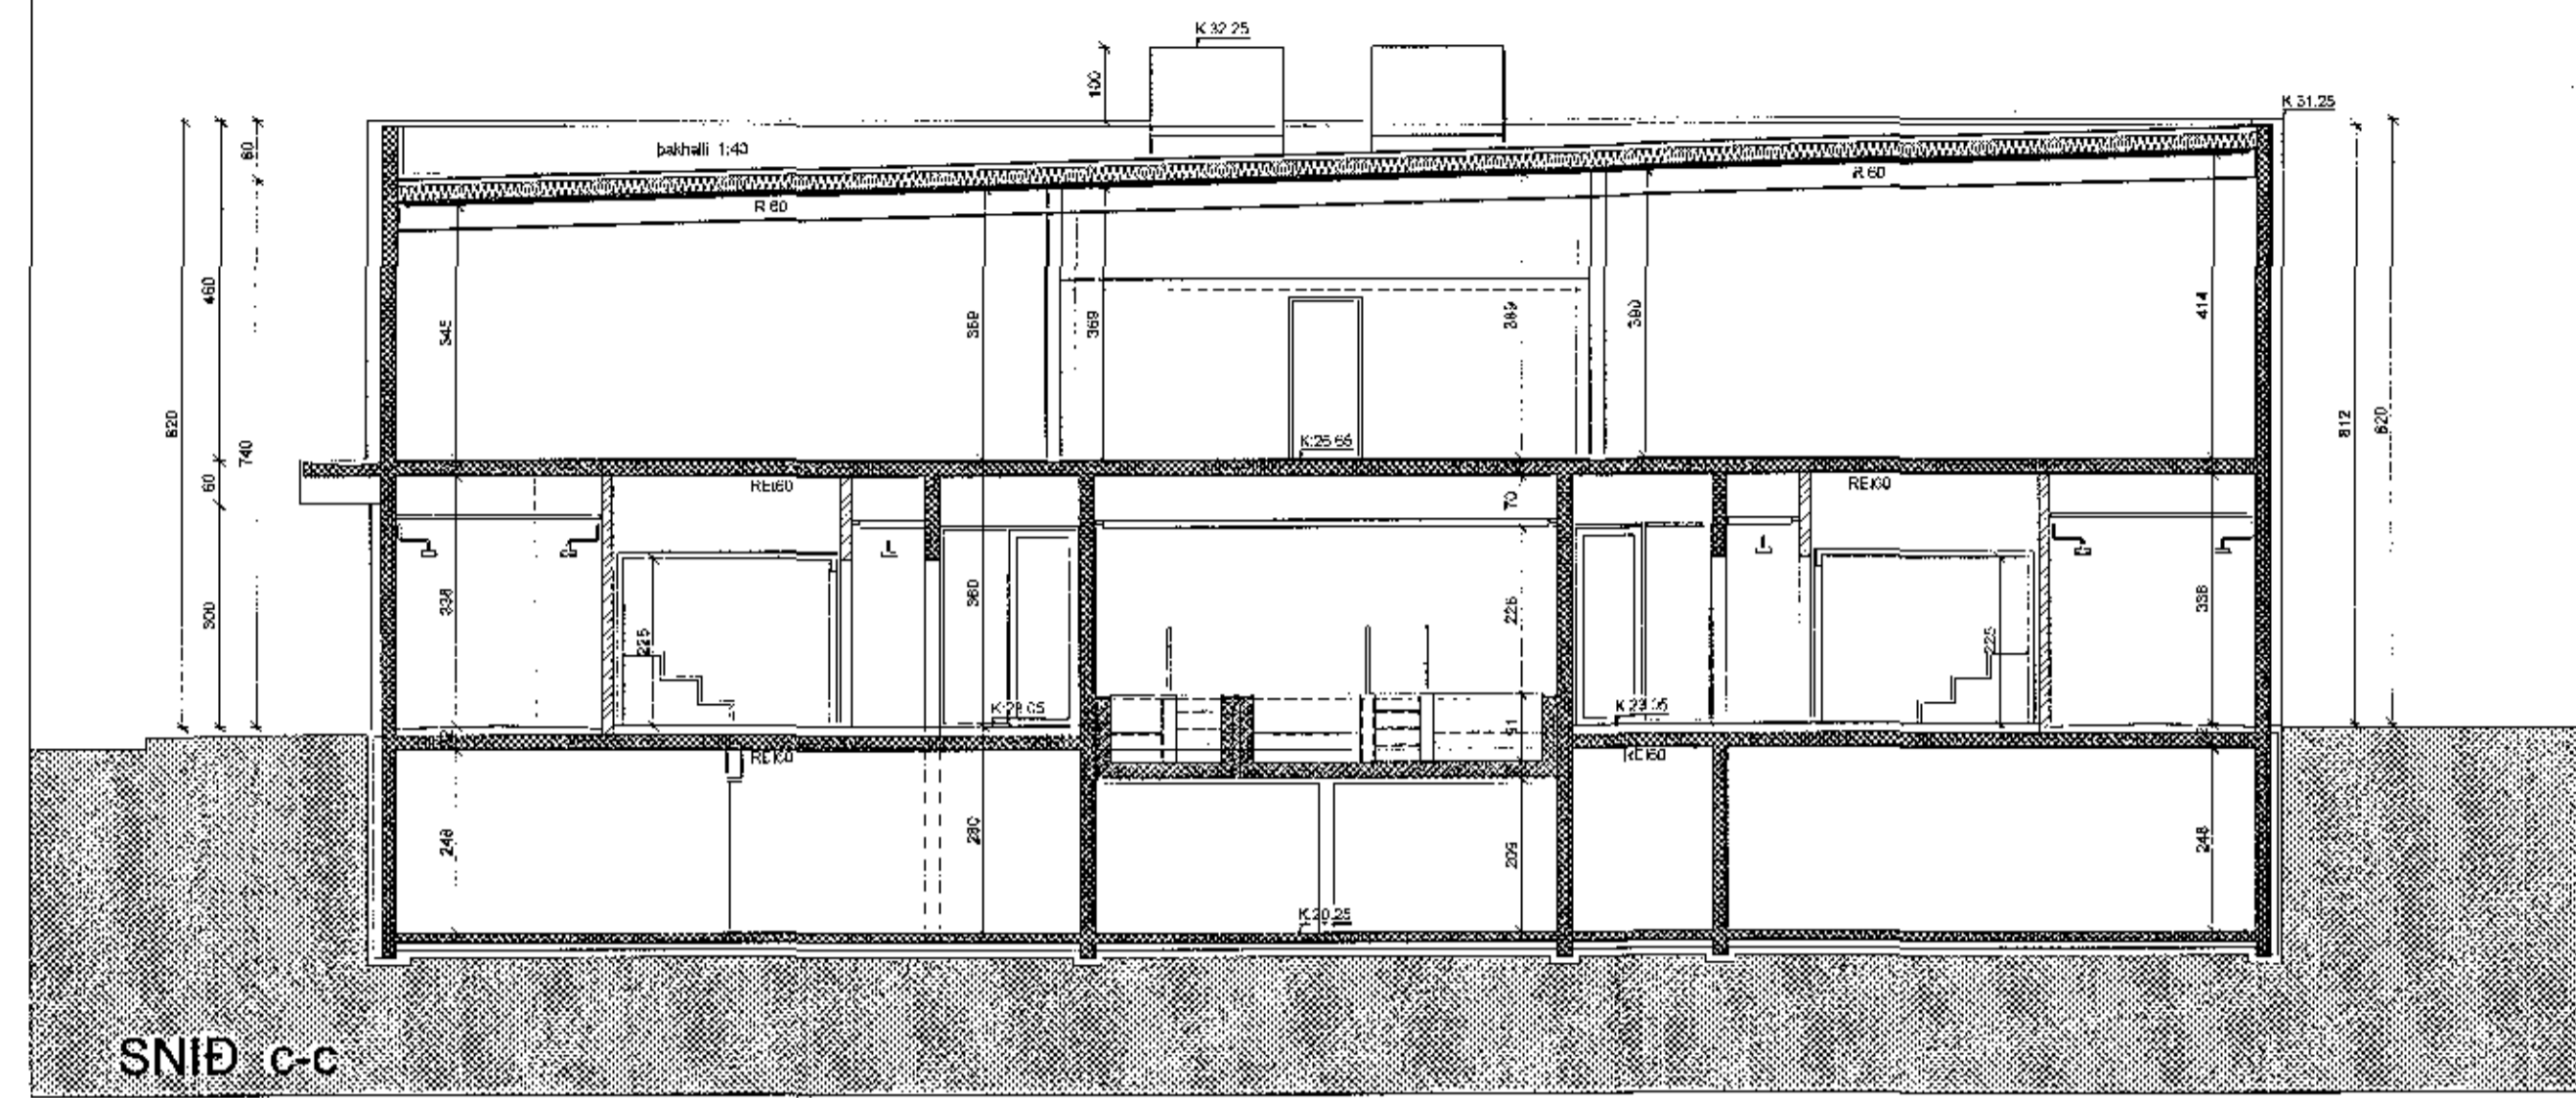


SNID c-c

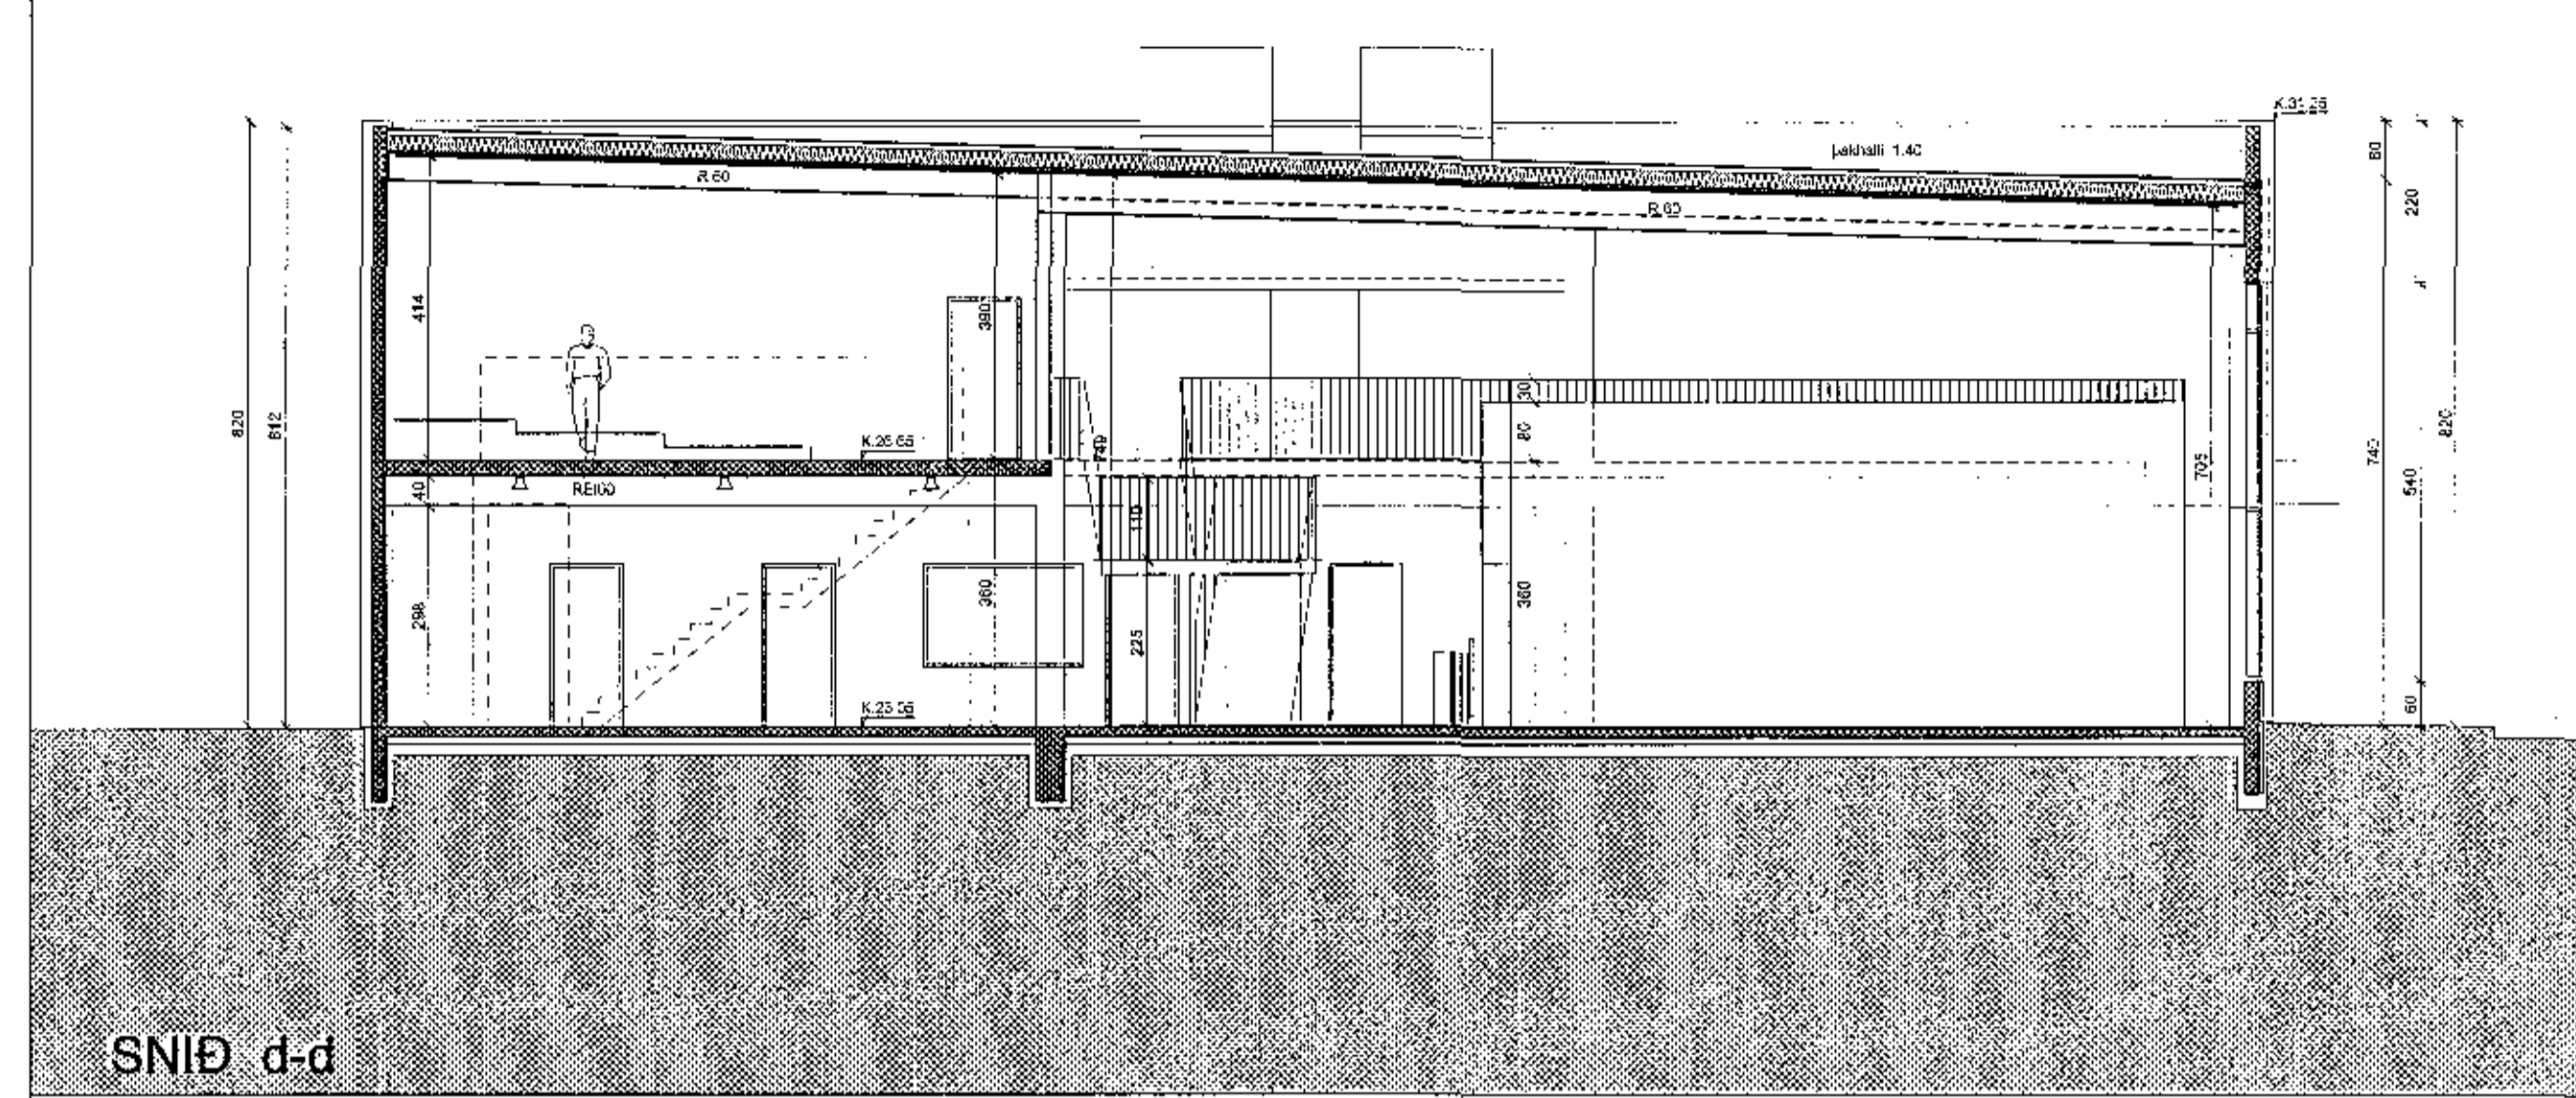

SNID d-d

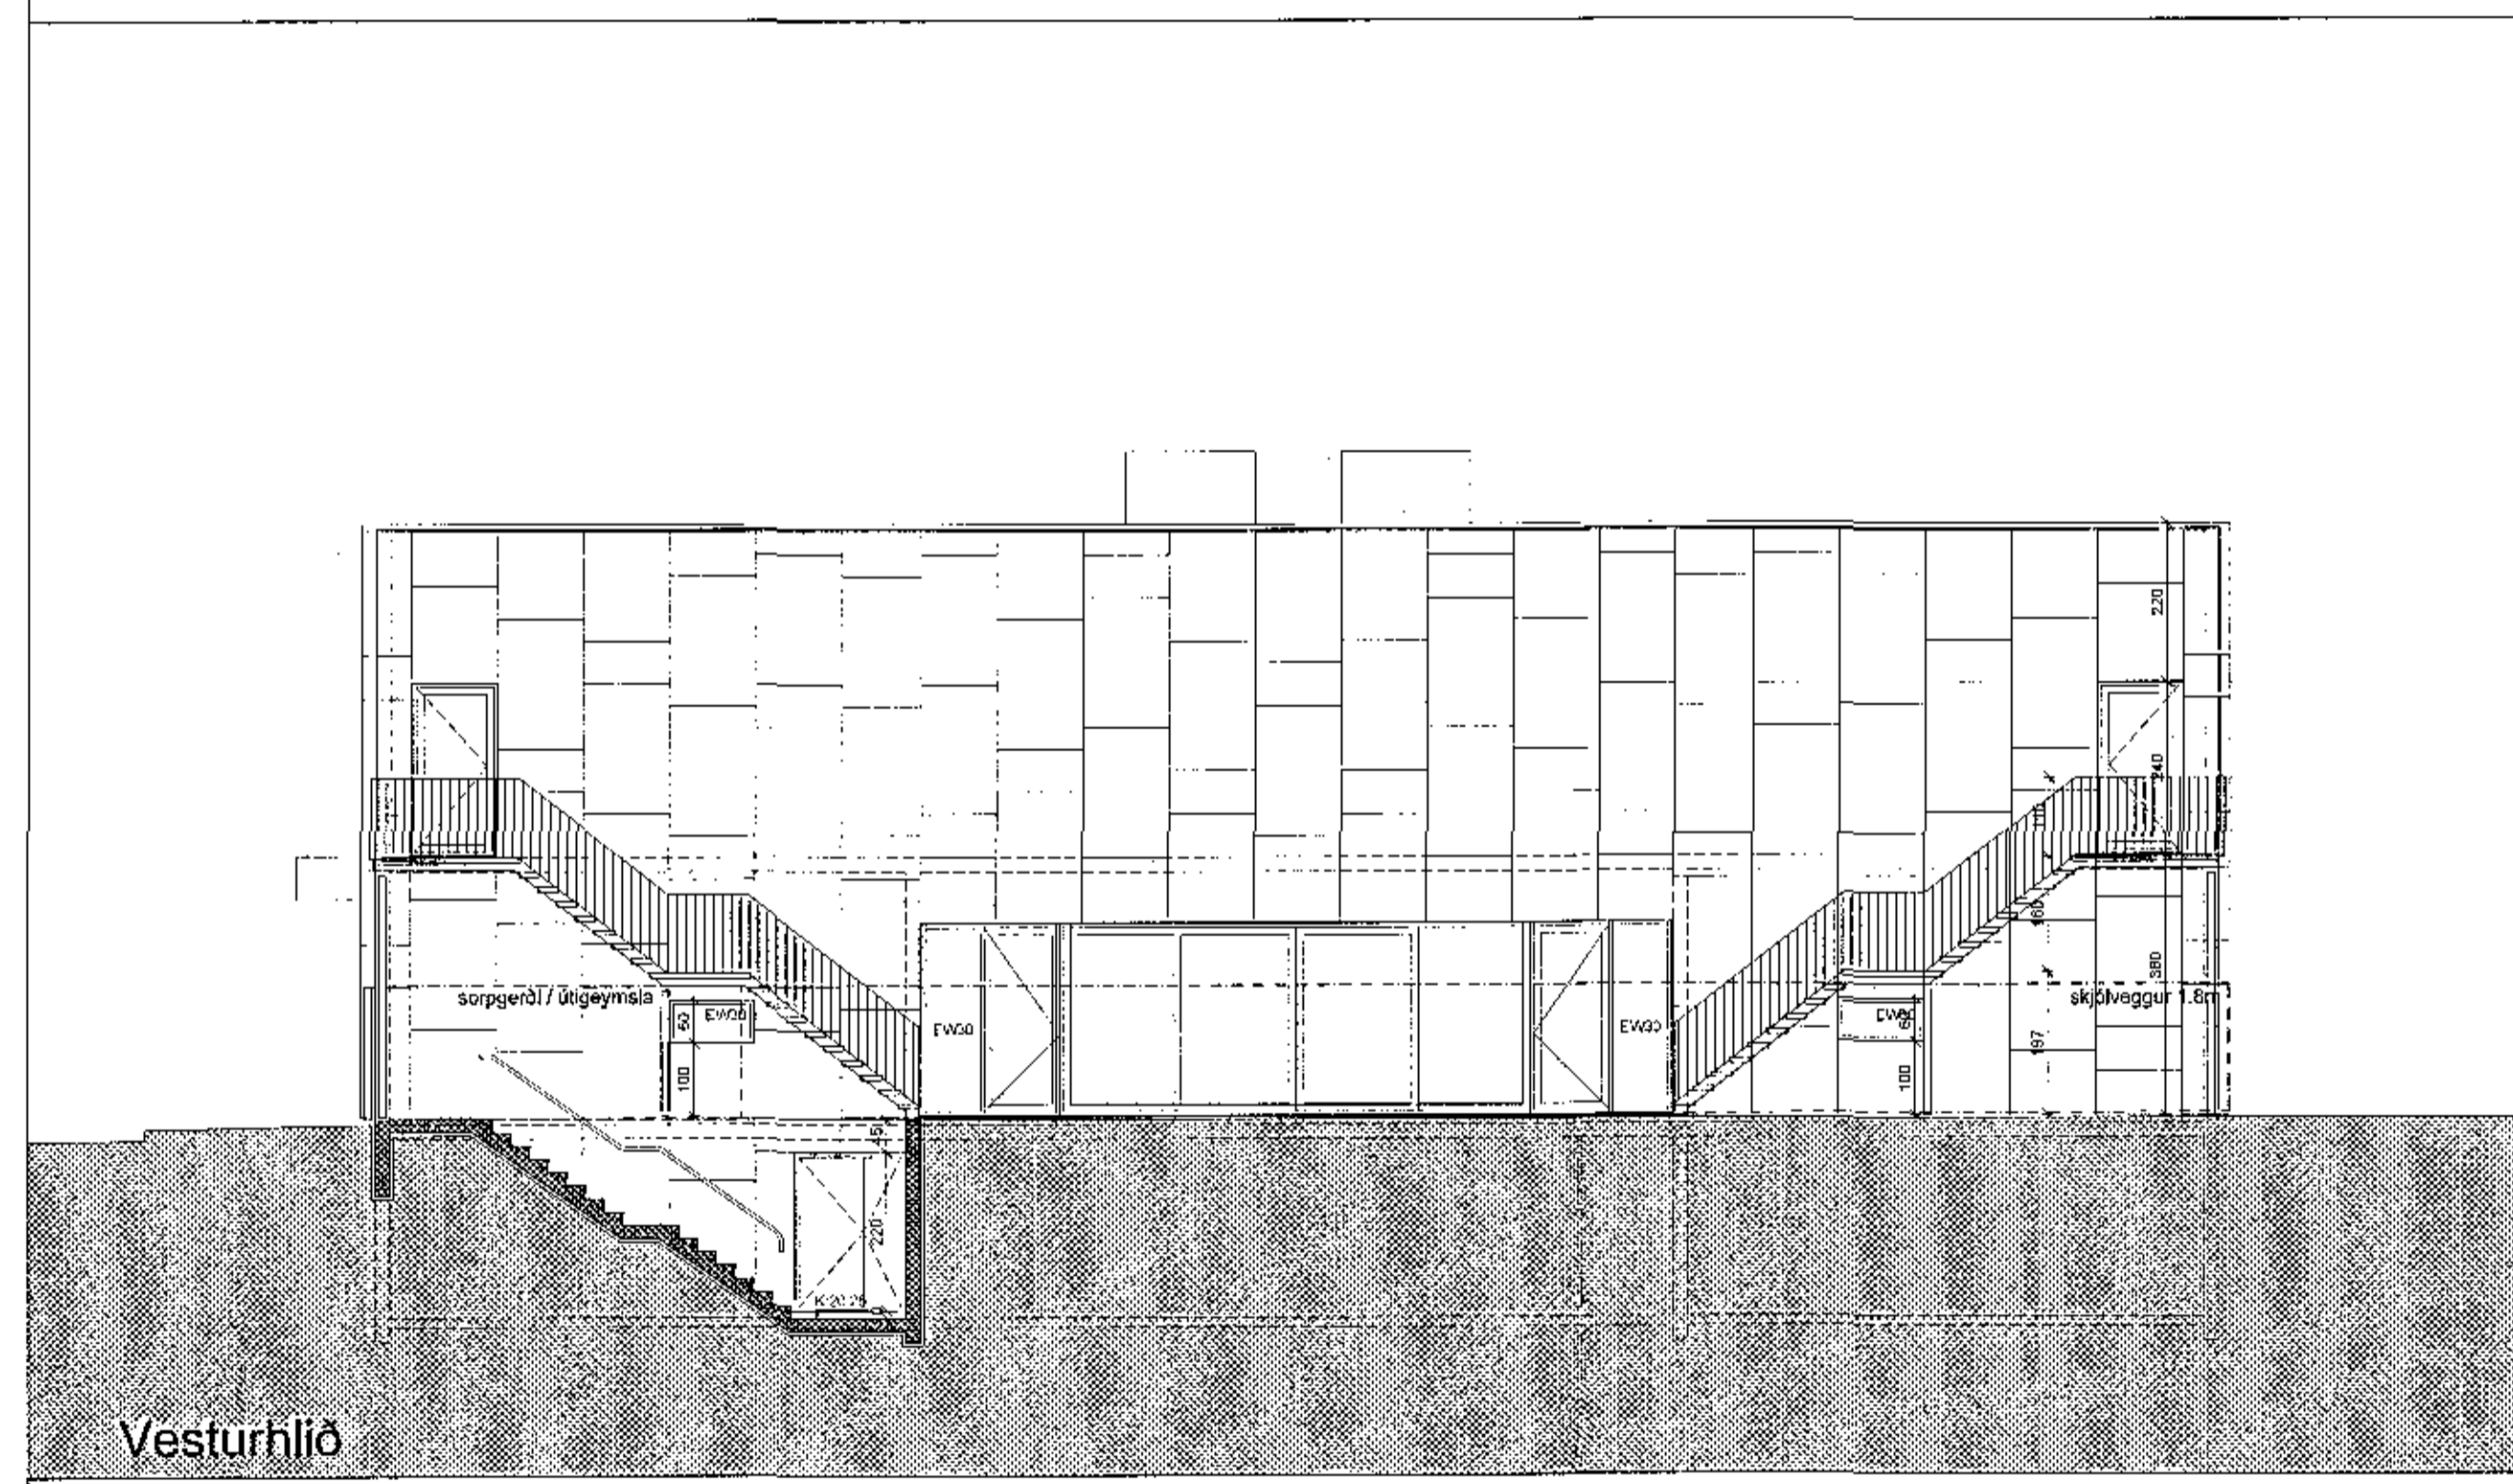

Vesturhlíð

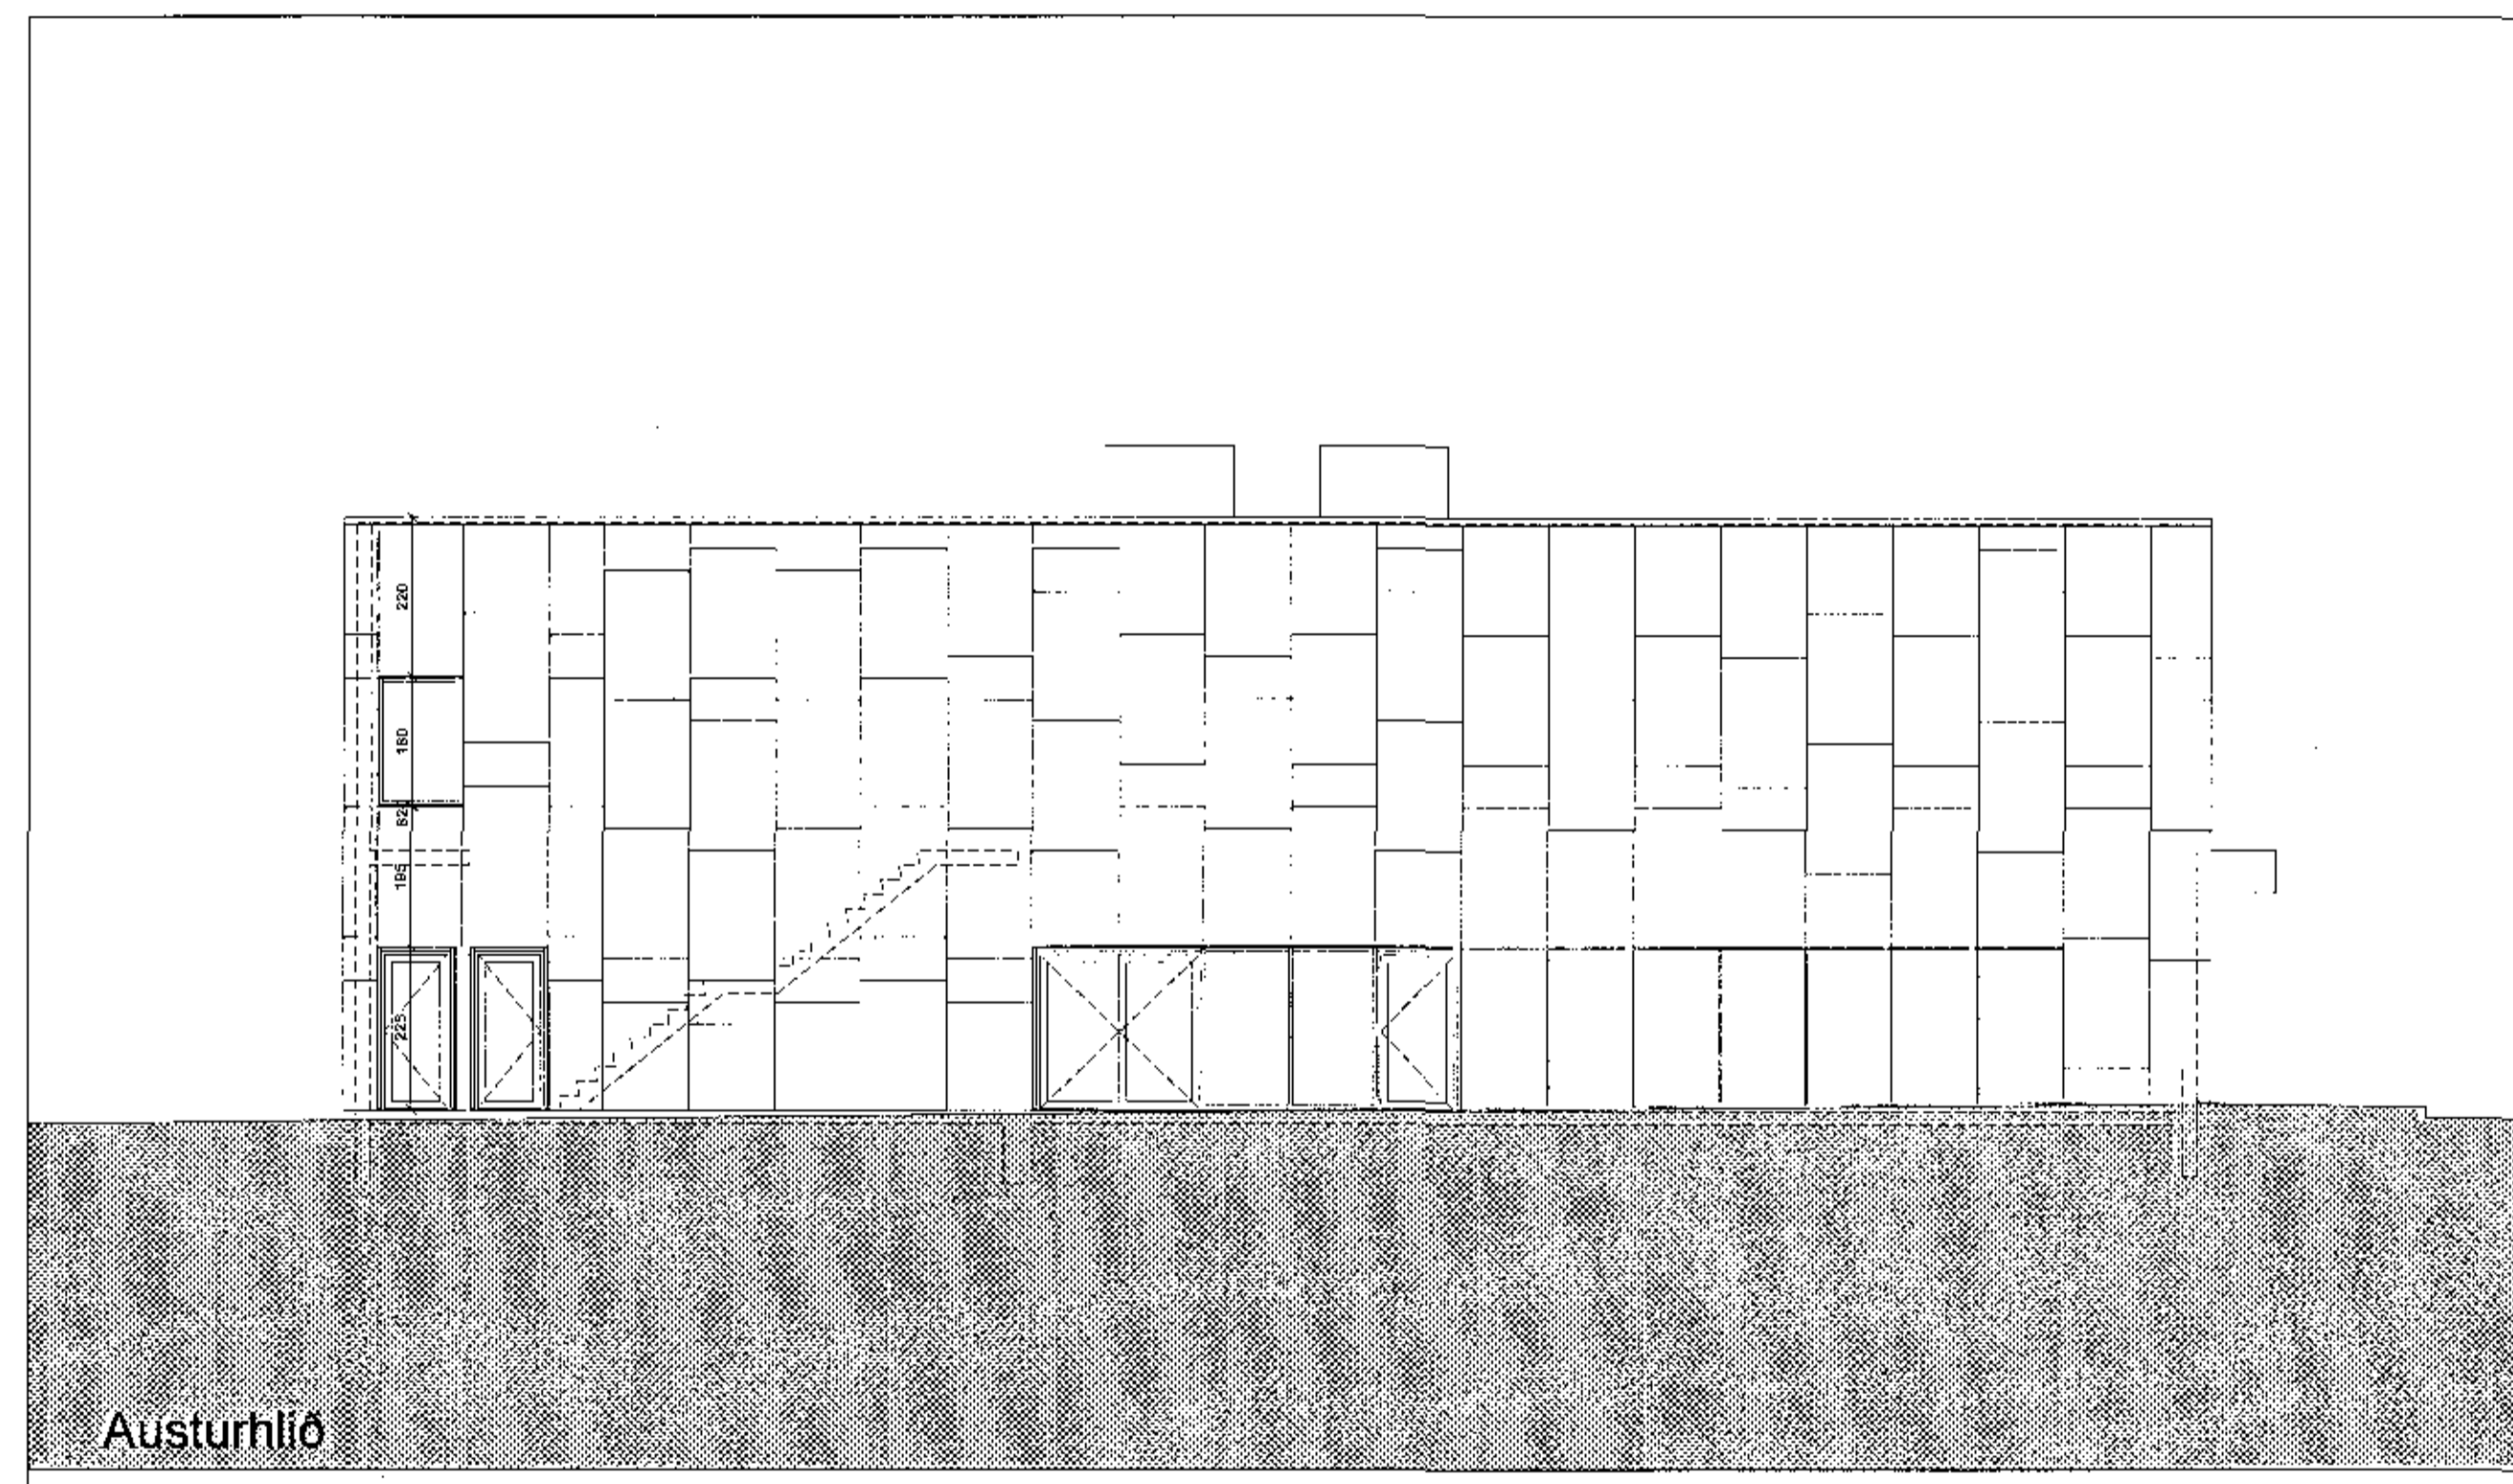

Austurhlíð

C:
B:
A:
BREYTINGAR:
LYKILMYND:



Heilsuræktarstöð Tjarnarvöllum 7

ADALUPPDRÁTTUR
SNID C OG D, VESTURHLÍÐ OG AUSTURHLÍÐ

VERK: WCTJ-1706
KVÆRE: 1:100
DAGS: 19.10.2017

Guðjón Hafsson
Ráfrann undirritun
11.11.2017

TEIKNAD: AL
SKRÁ: grunnur-1.dwg

ÚTI **INNI**

ARKITEKTAR

HINGHOLTSTRÆTI 27 101 REYKJAVÍK
SÍMANN 662 7680 & 662 6680 FAX 662 7681
NETFANG: ur@j.hi.is
VEFFANG: http://www.j.hi.is

BALDUR O. SVAVARSSON ARKITEKTAR FAI
12825/ 5149

JÓN ÞÓR ÞÓRVALDSSON ARKITEKTAR FAI
021256-7373

TEIKNINGARNÚM: **A-106** GREYTING: