




20. des. 2017

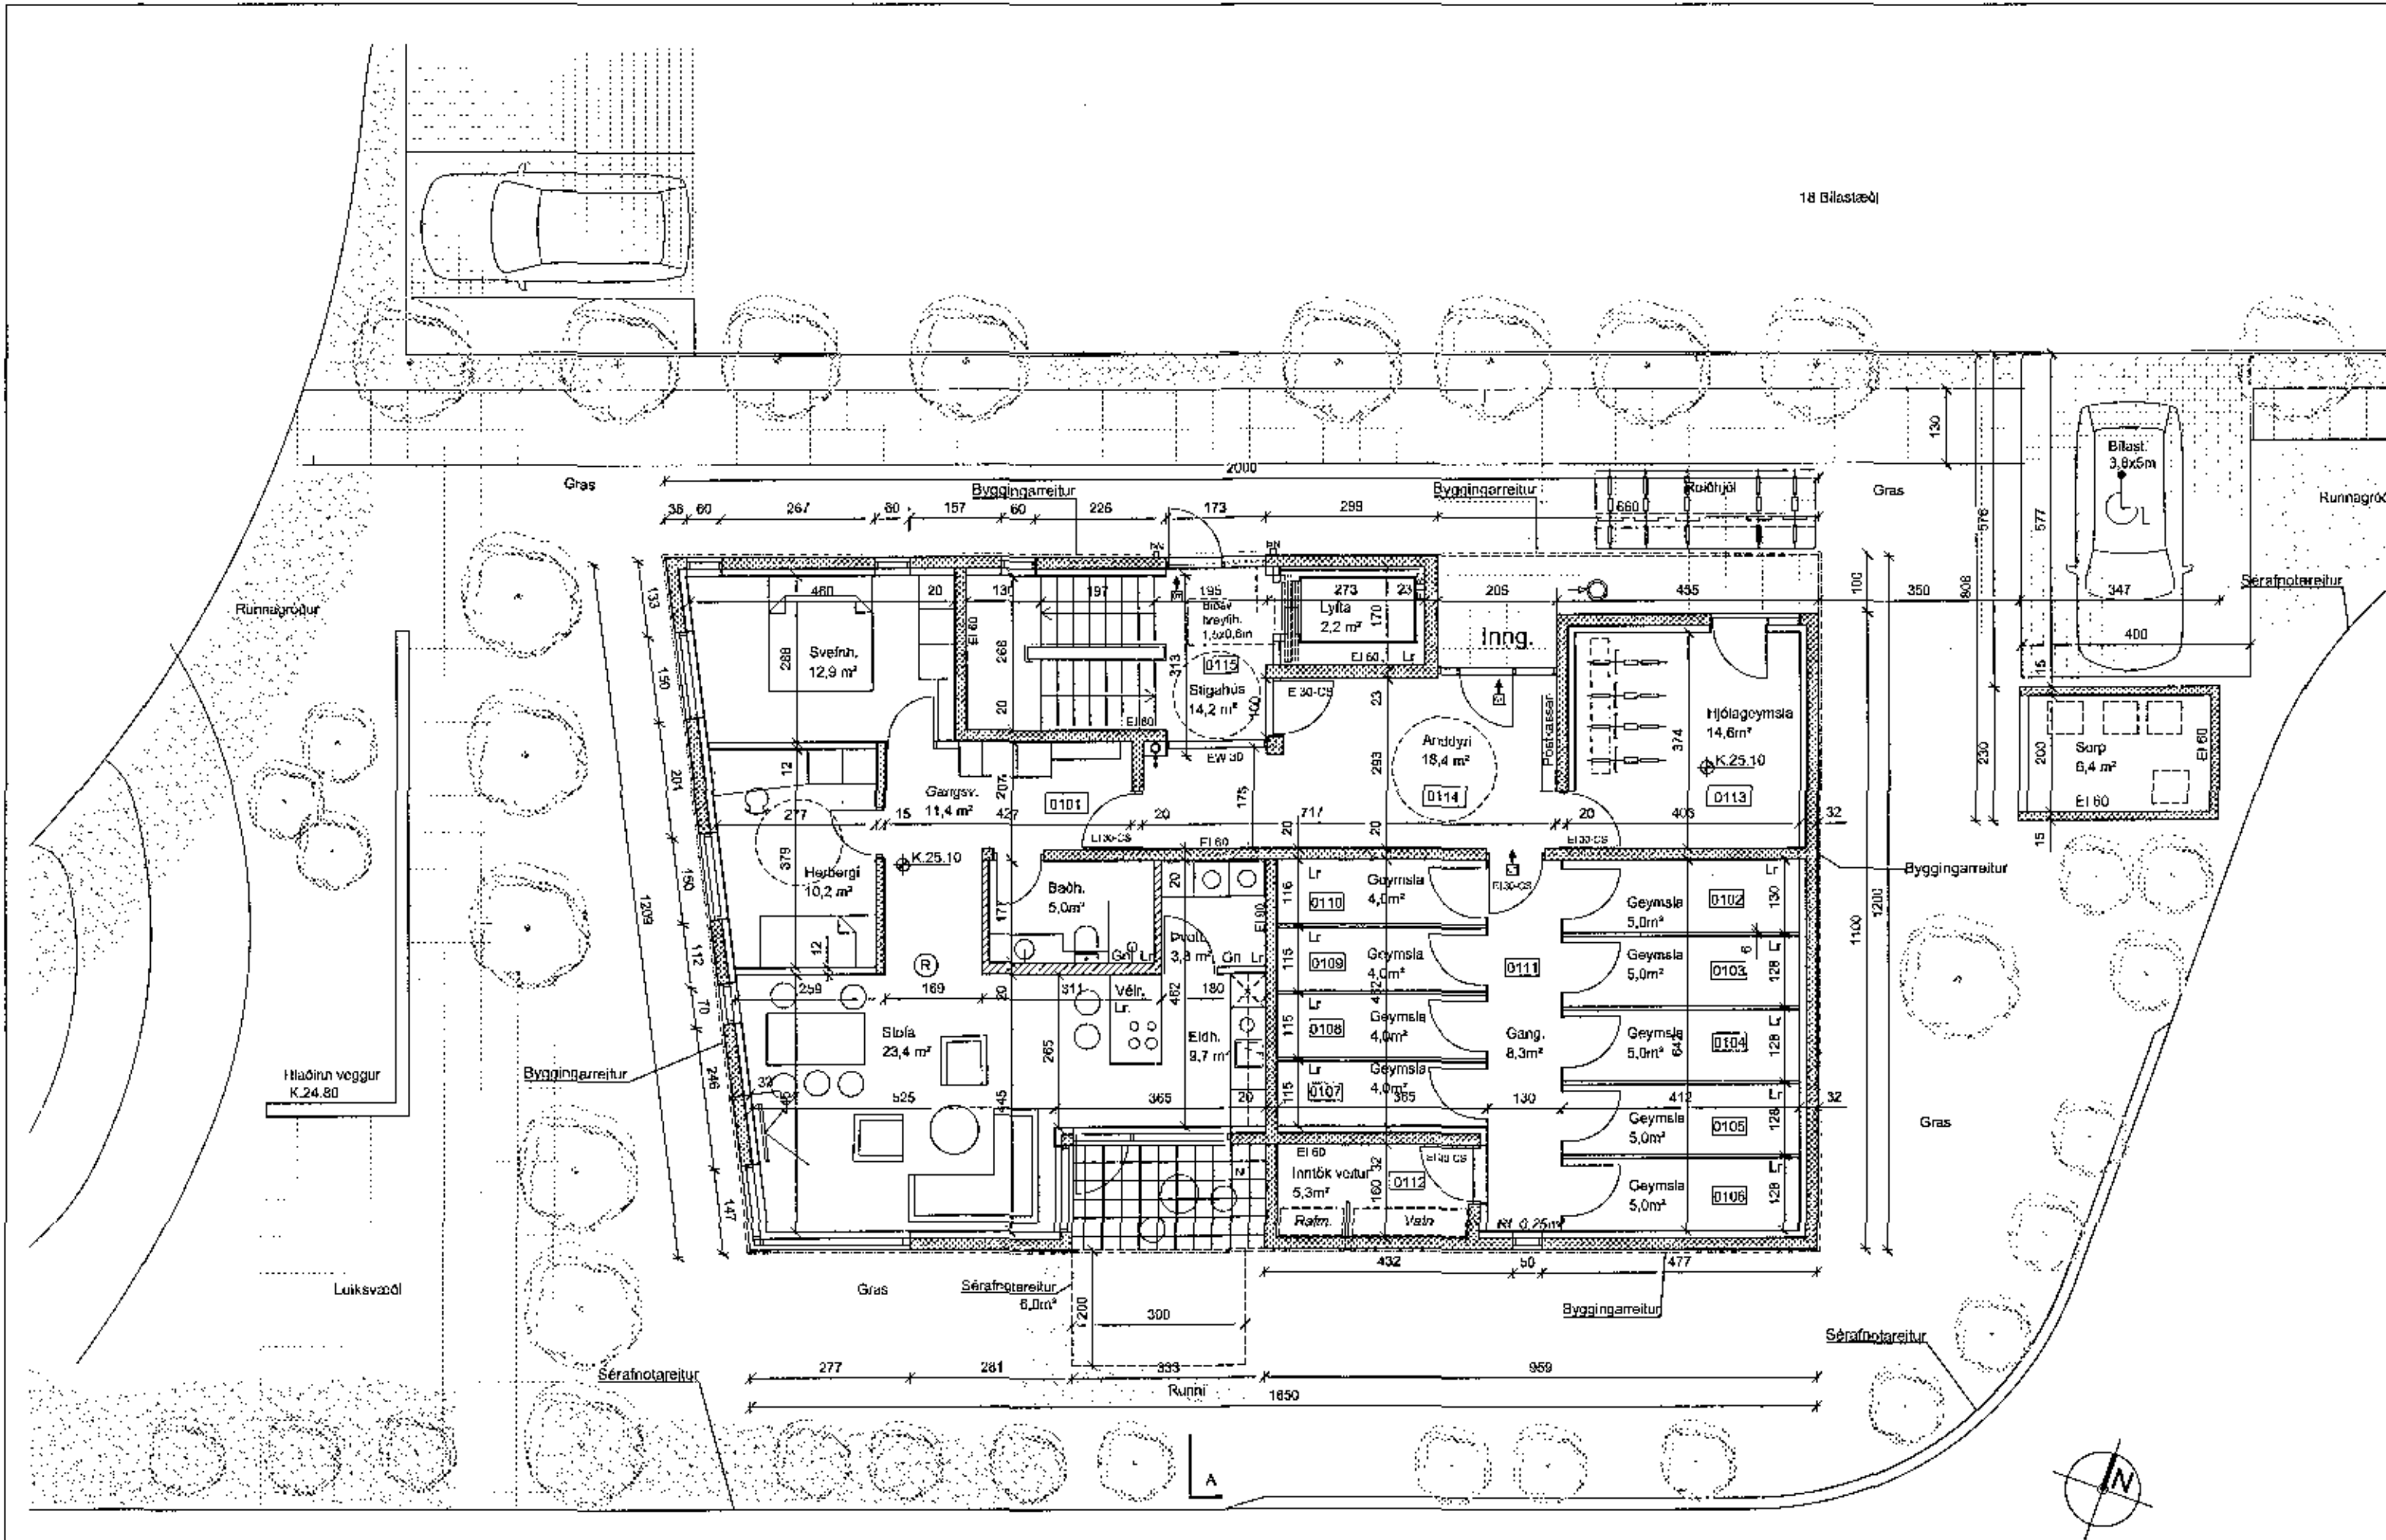


GRUNNMYND 1HÆÐ MKV.1:100

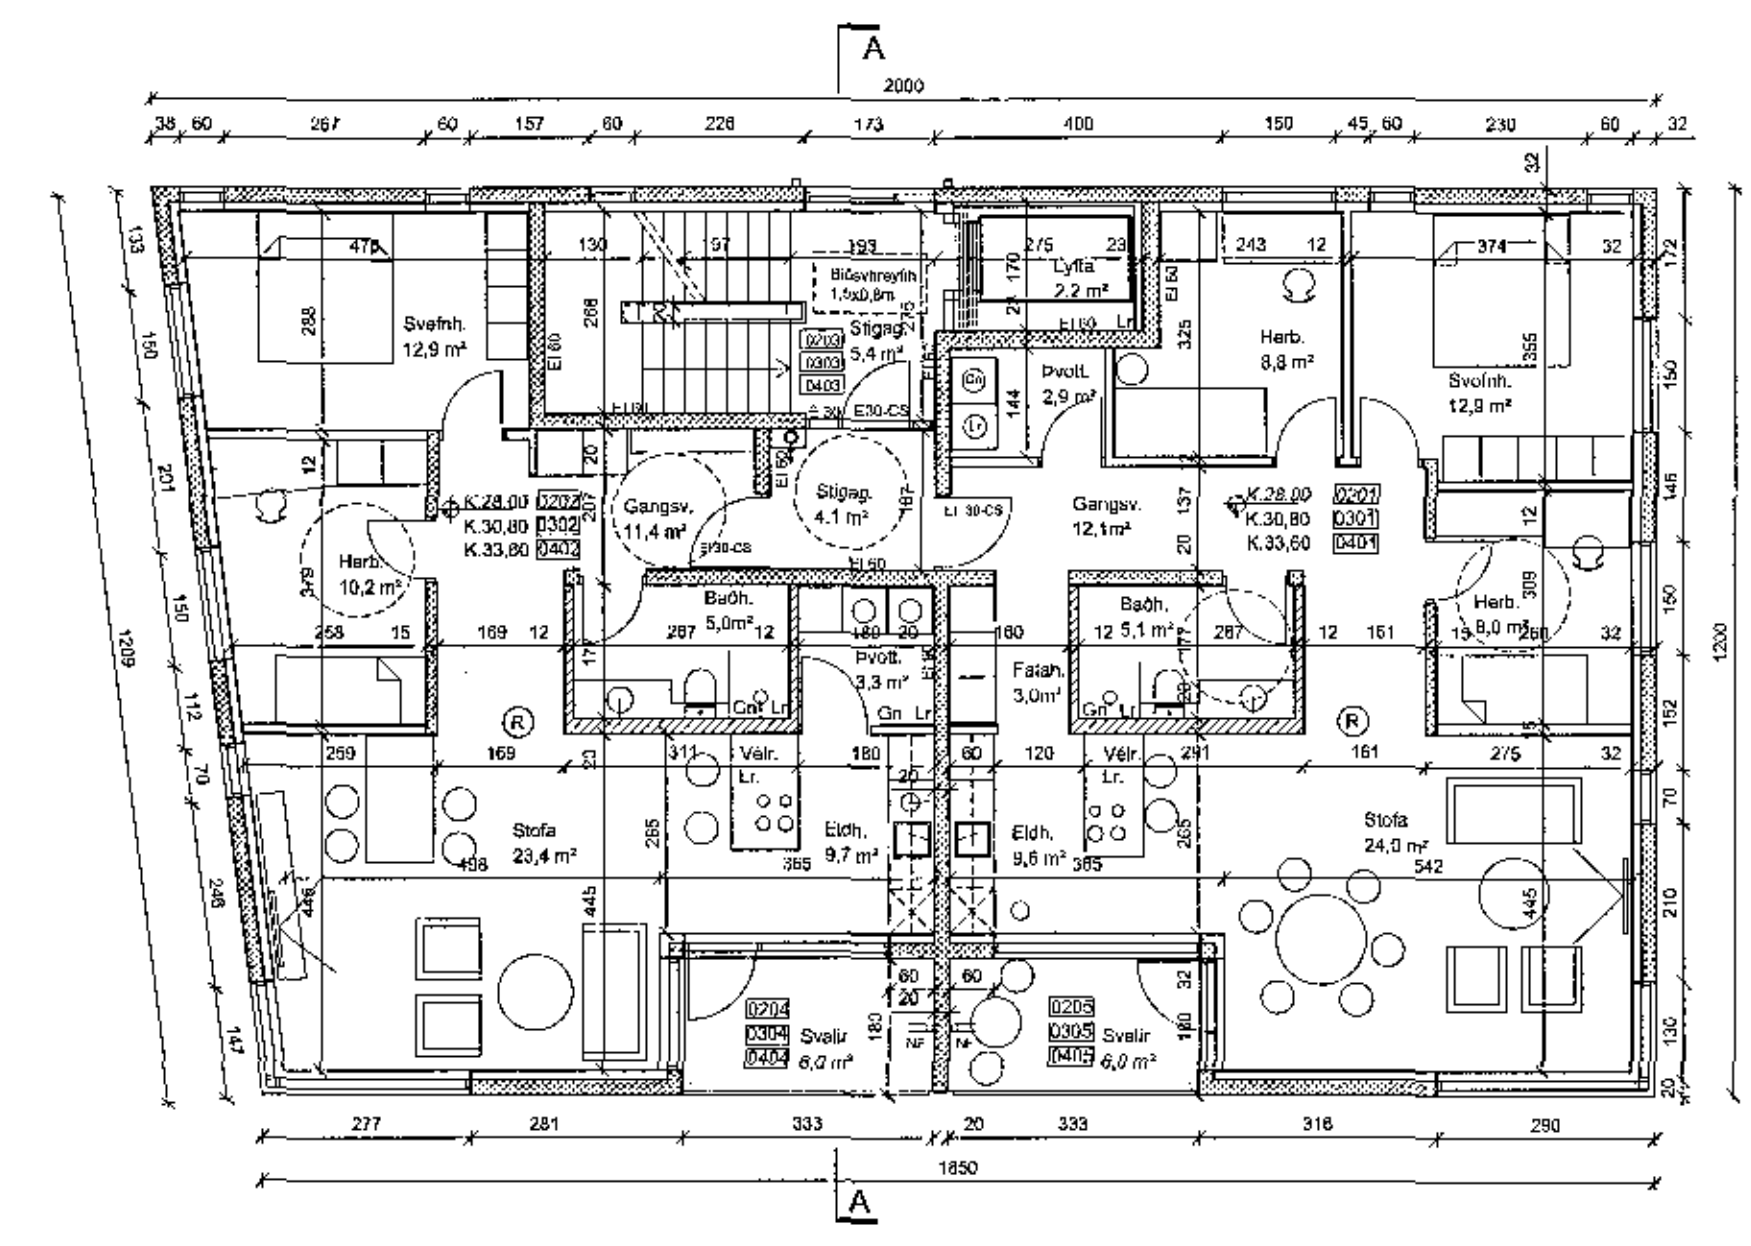

GRUNNMYND 2-4 MKV. 1:100

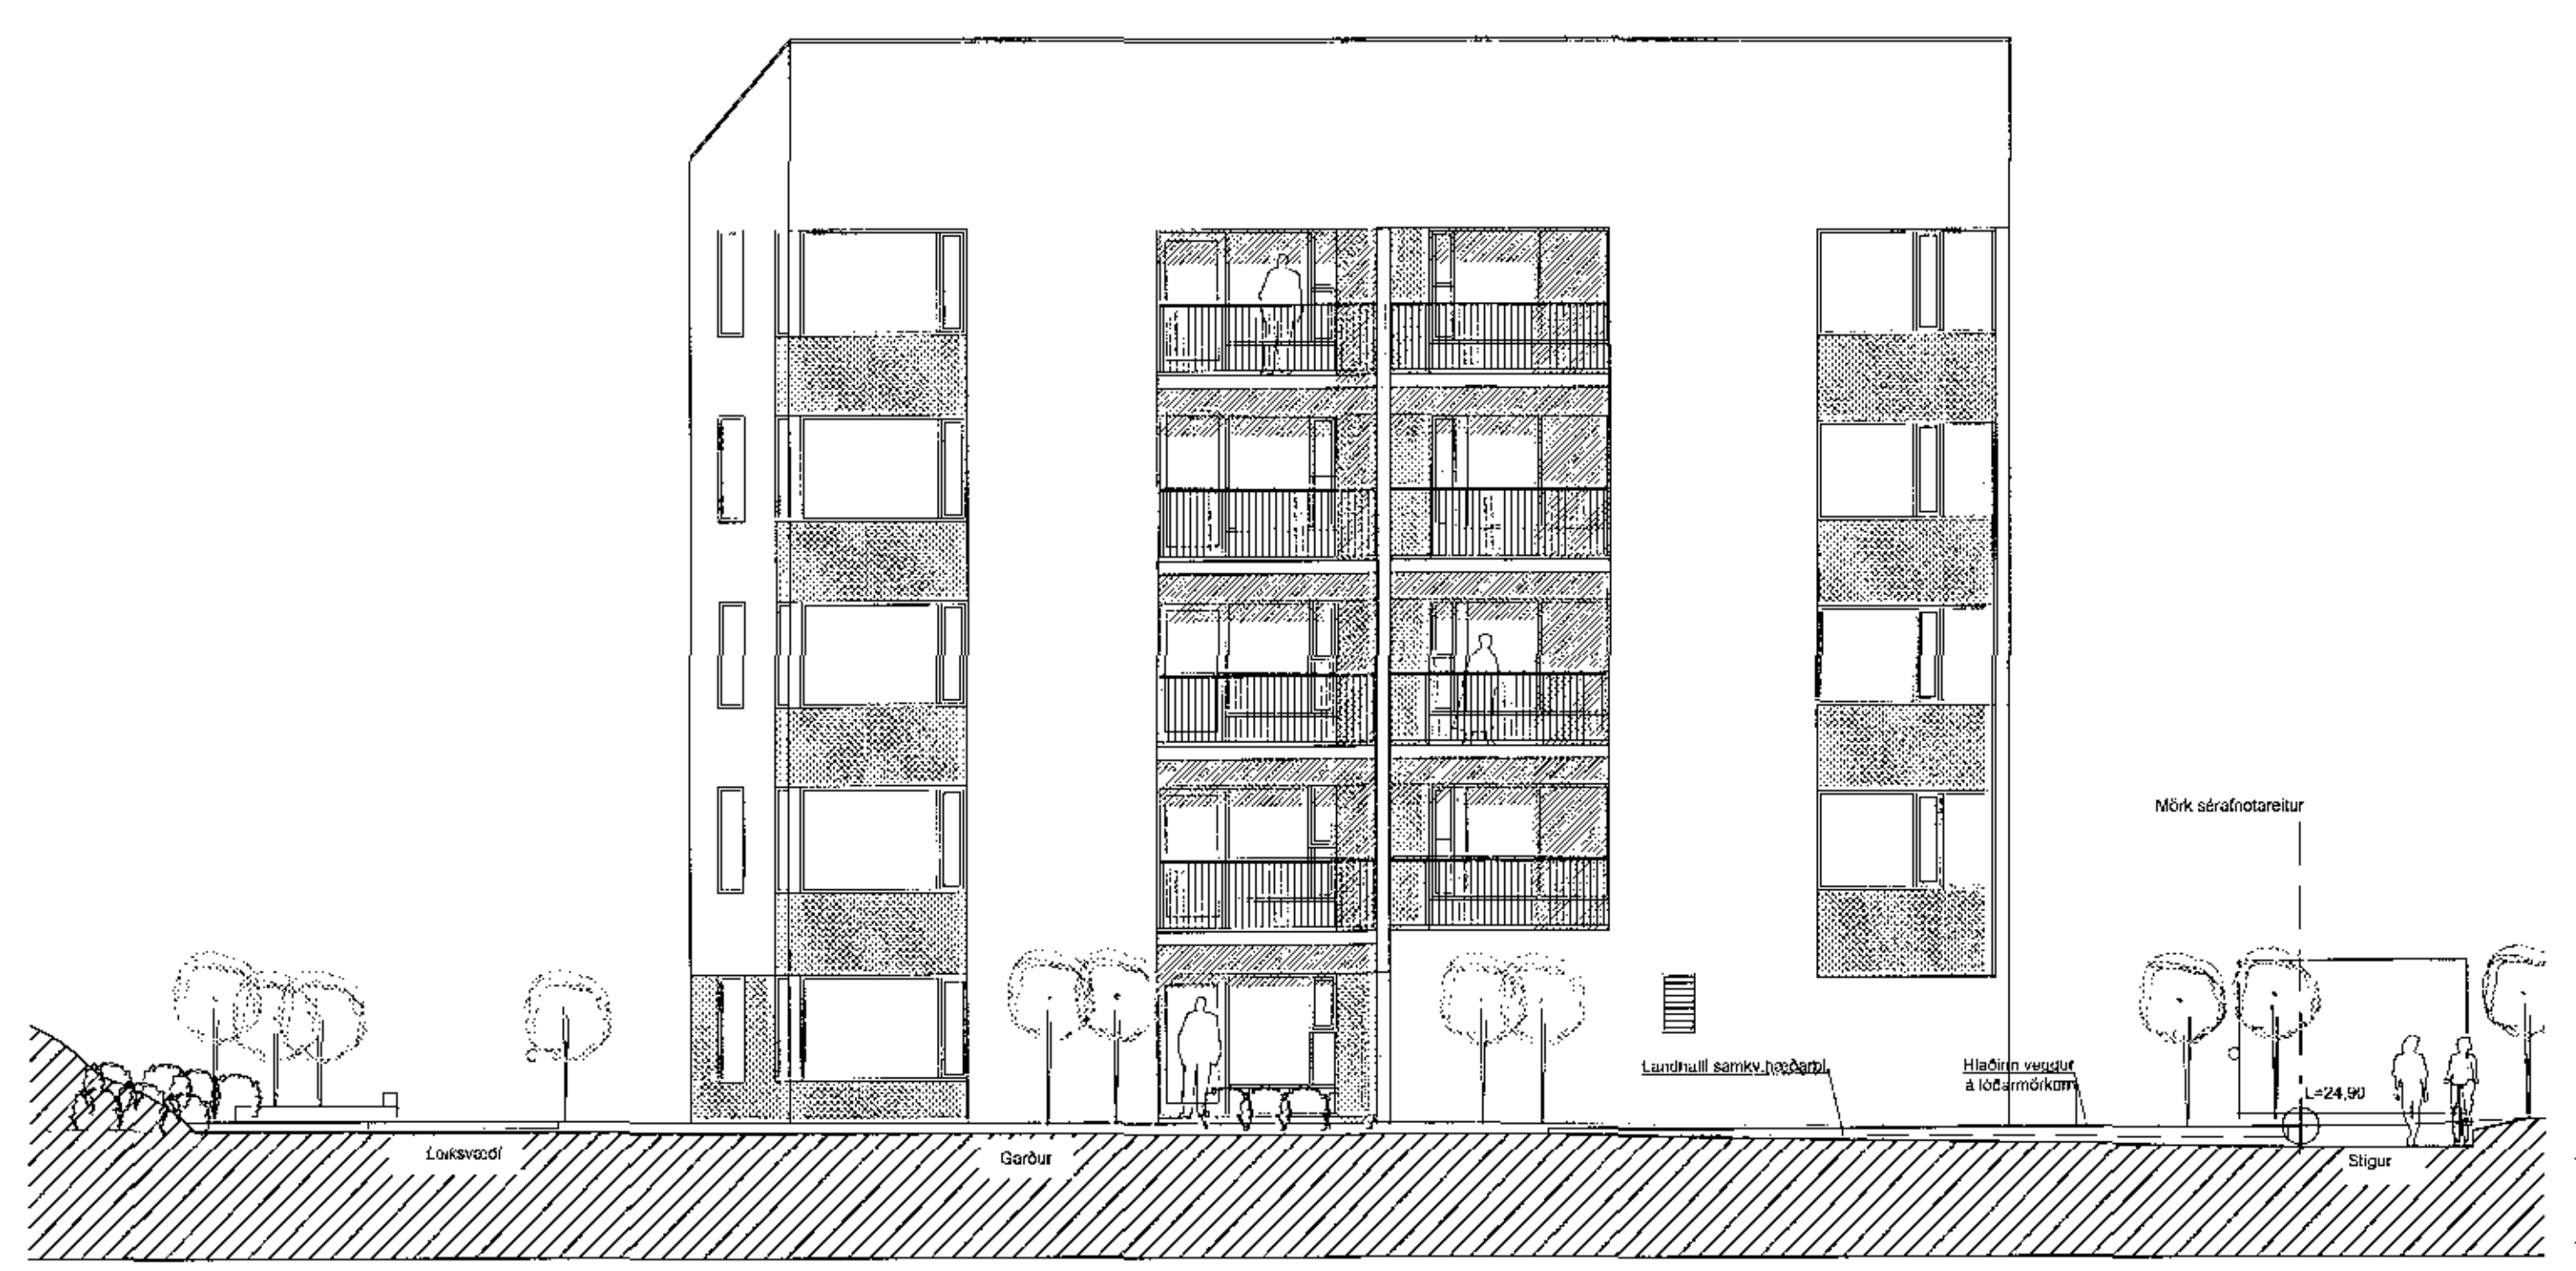

SUÐURHLIÐ MKV.1:100

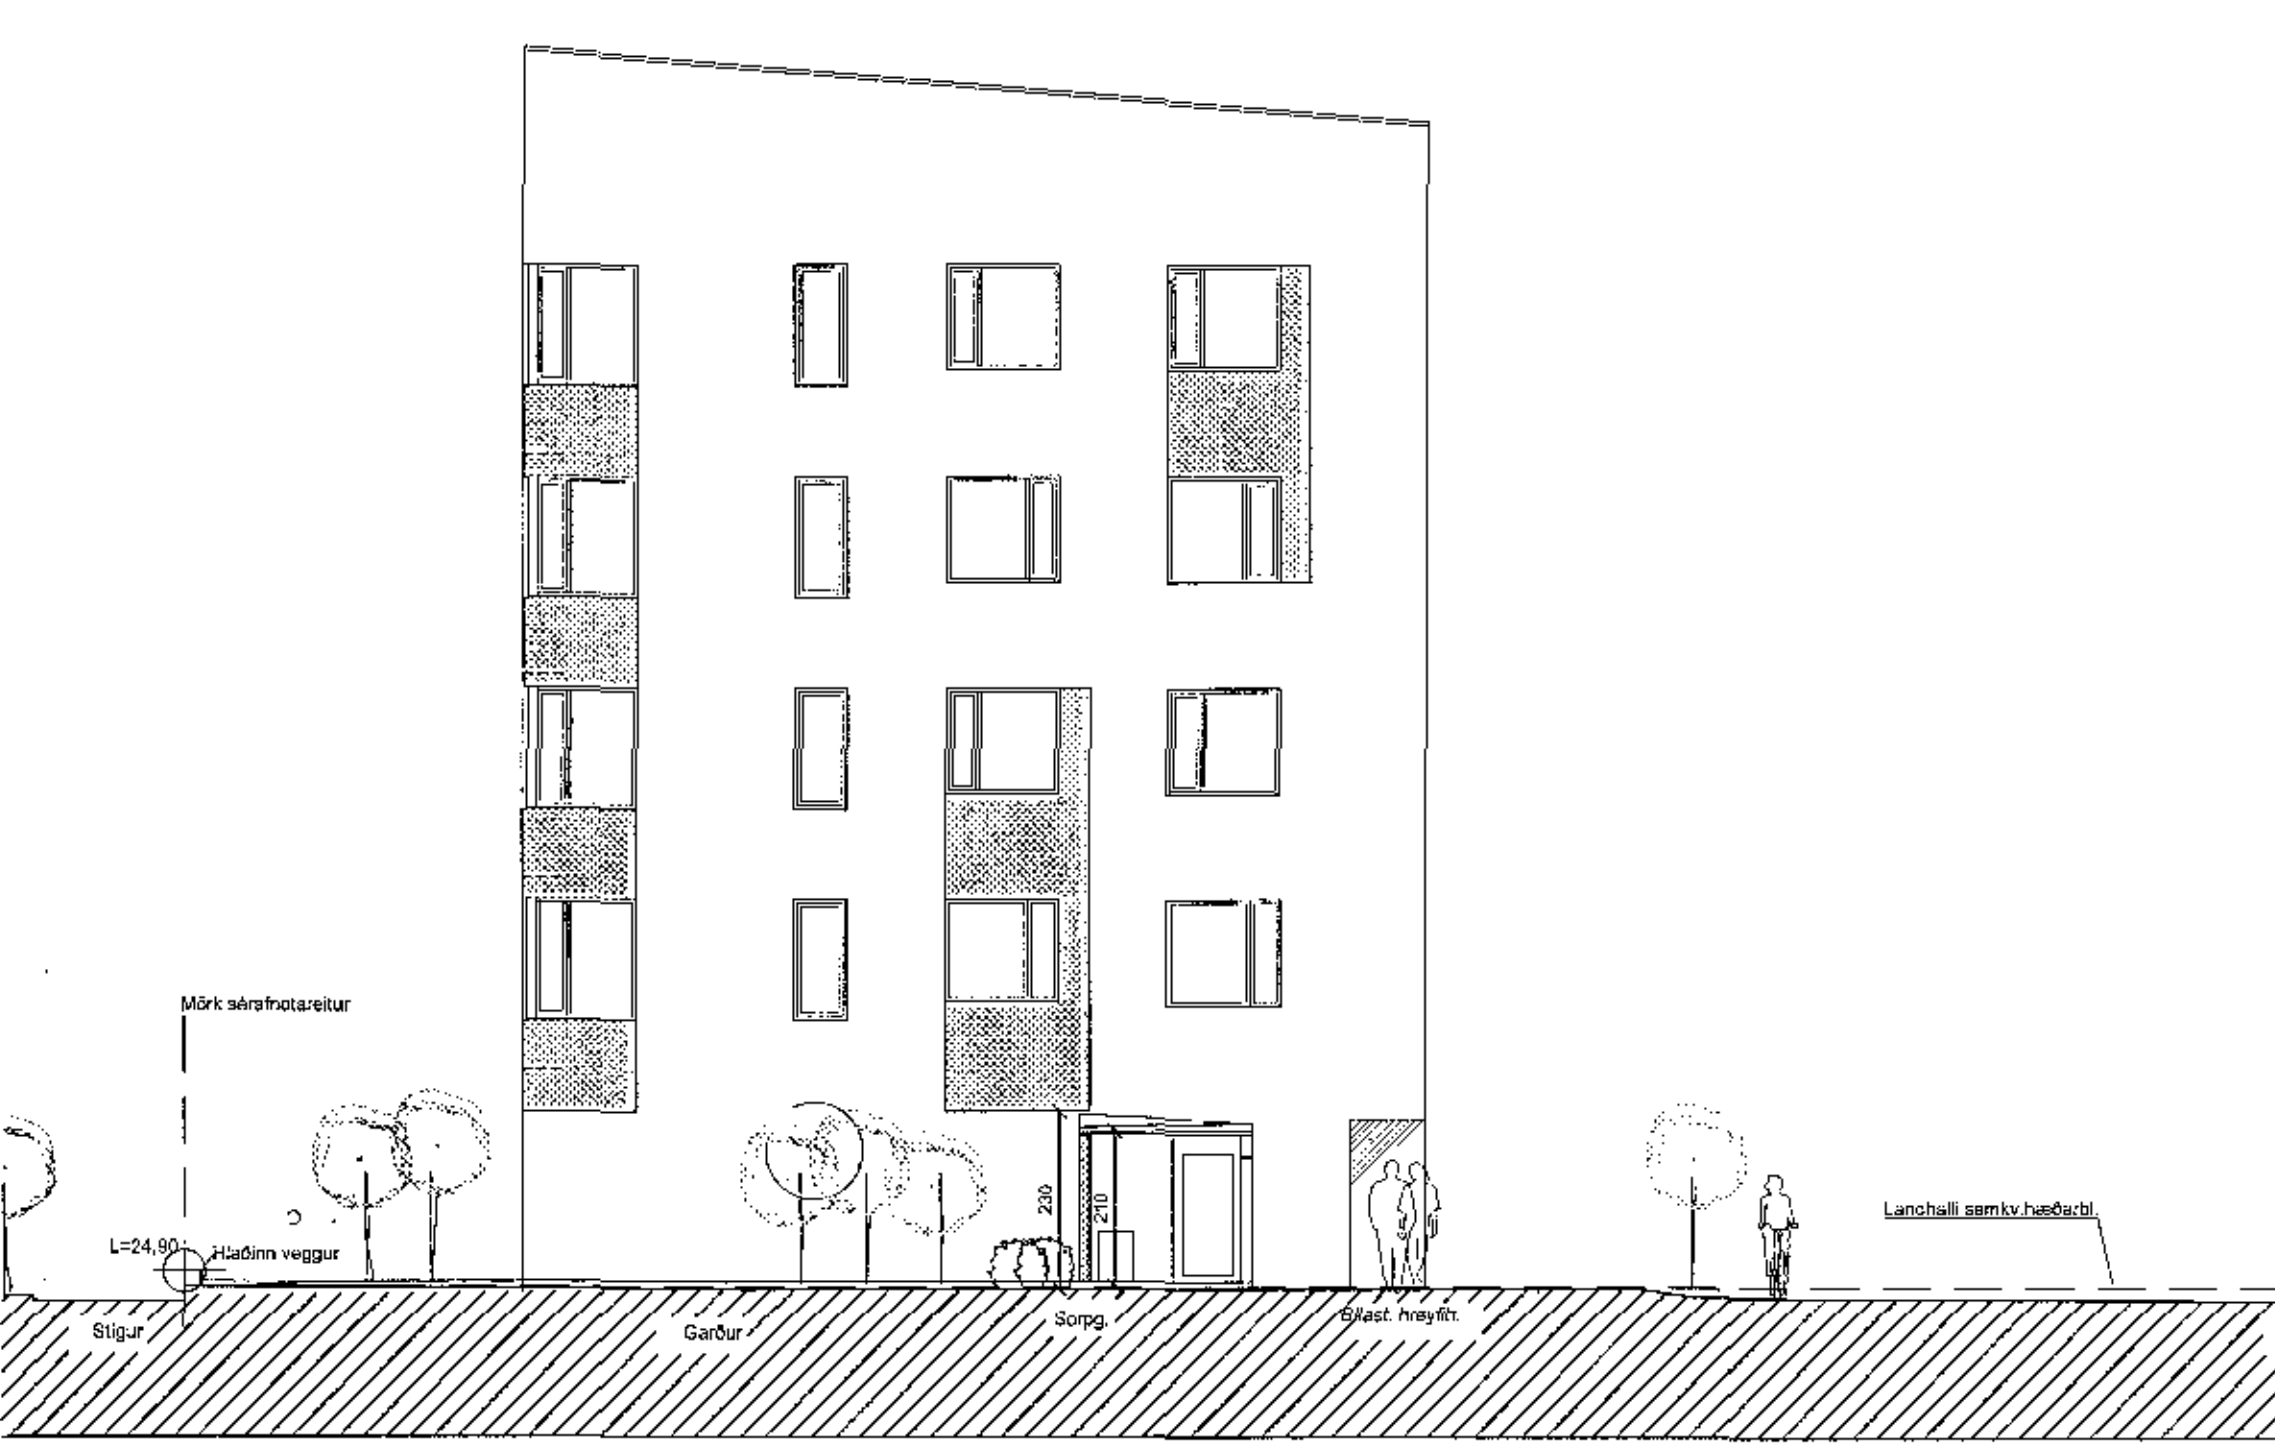

AUSTURHLIÐ MKV. 1:100



C:
B:
A:
BREYTINGAR: DAGS:

GEISLASKARD 2 HAFNARFIRDI REITUR 2
VERK: 1710-GEIS2
KVARNL: 1:100
DAGS: 10.11-17
TEIKN: BOS-GS
GRUNNMYNDIR-ÚTLIT: SKRÁ: Grunnur.dwg

ÚTI INNI
ARKITEKTAR
LINDHOLTSSTRÆTI 27 101 REYKJAVÍK
SÍMAR 552 7660 & 562 7660 FAX 552 7861
NETFANG u@u.is VEFANG u.is

BALDUR Ó. SVAVARSSON ARKITEKTAR FAI
120557-5149
JÓN ÞÓR ÞORVALDSSON ARKITEKTAR FAI
021256-7579

A-101