



Samþykkt þann

13. des. 2017

Byggingisráðgjafi: *HM*

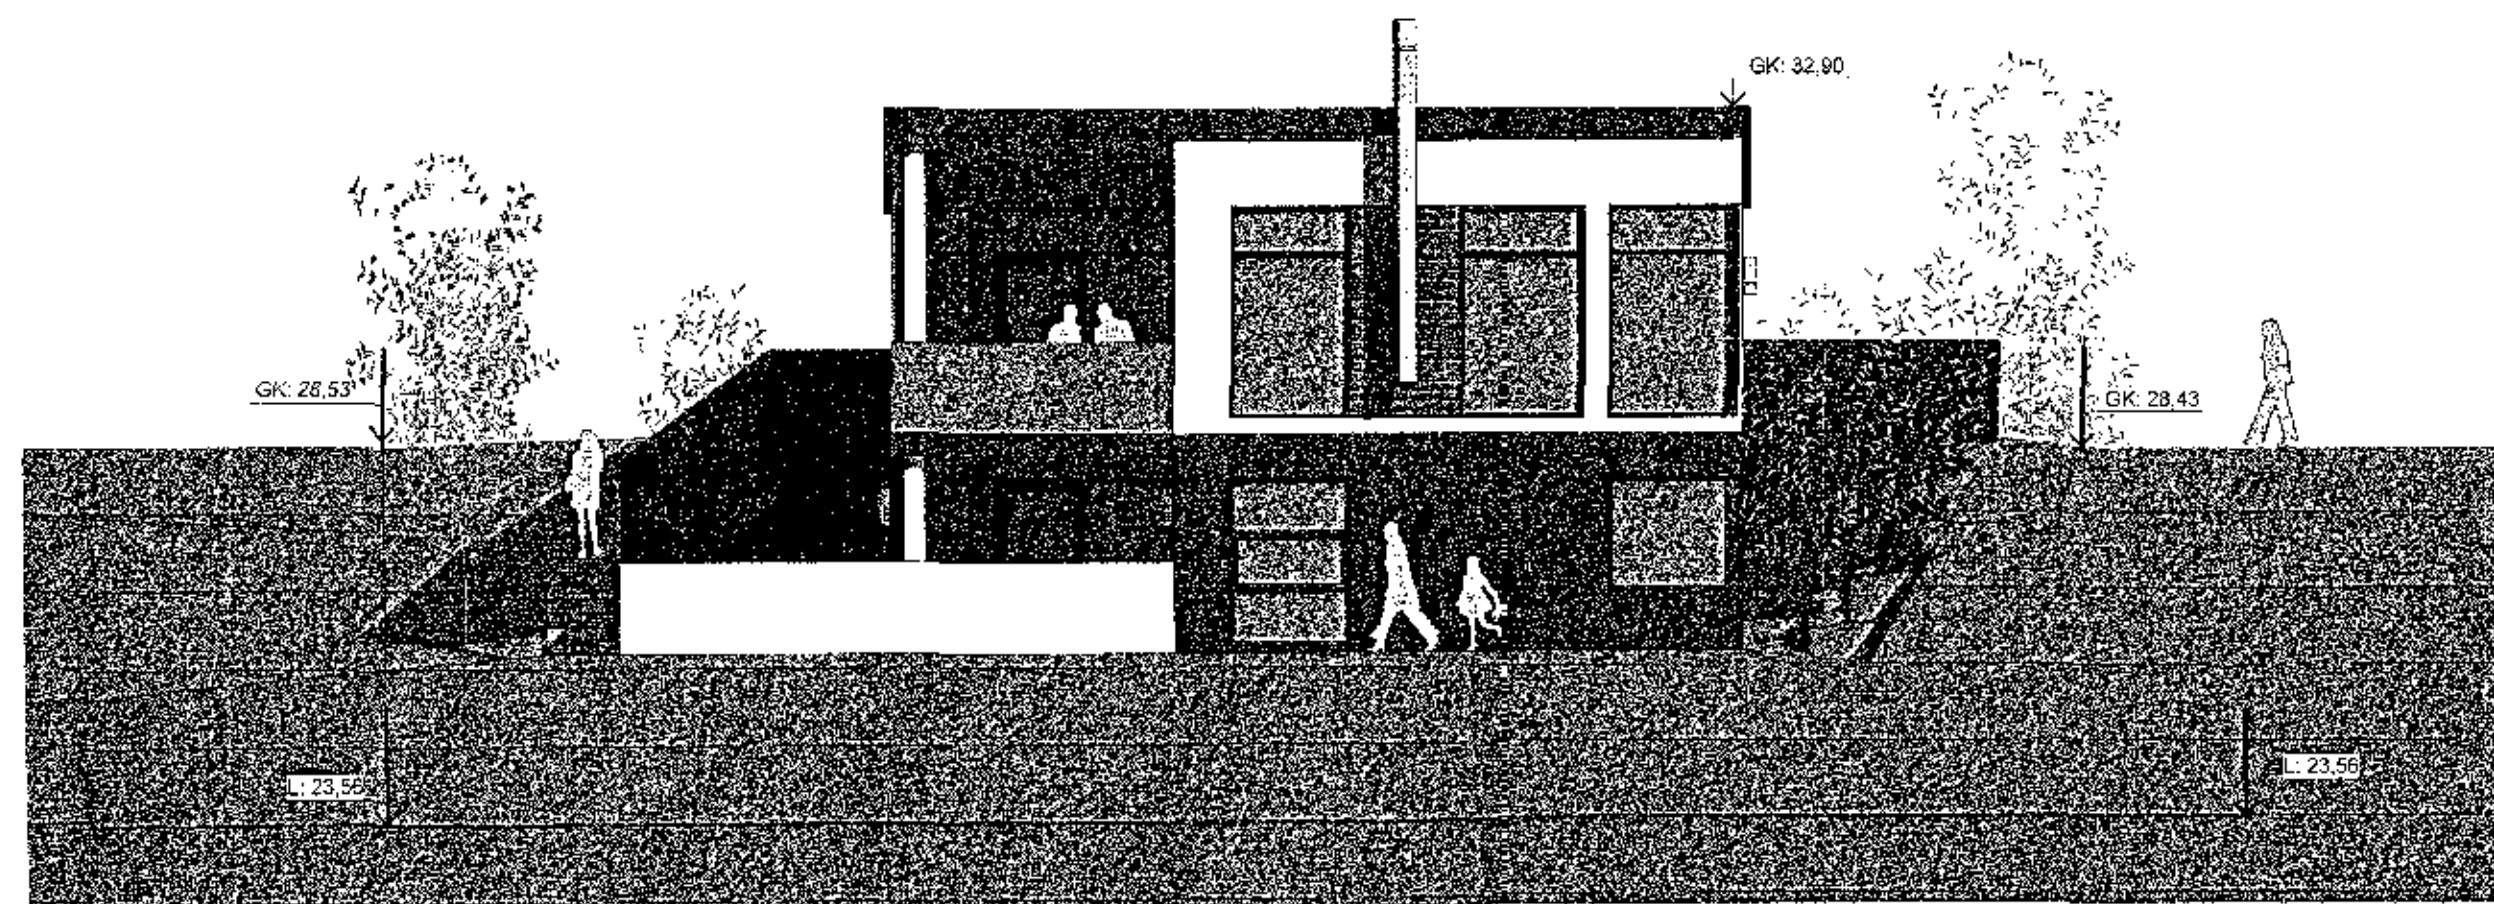

1 **Suður**
1:100

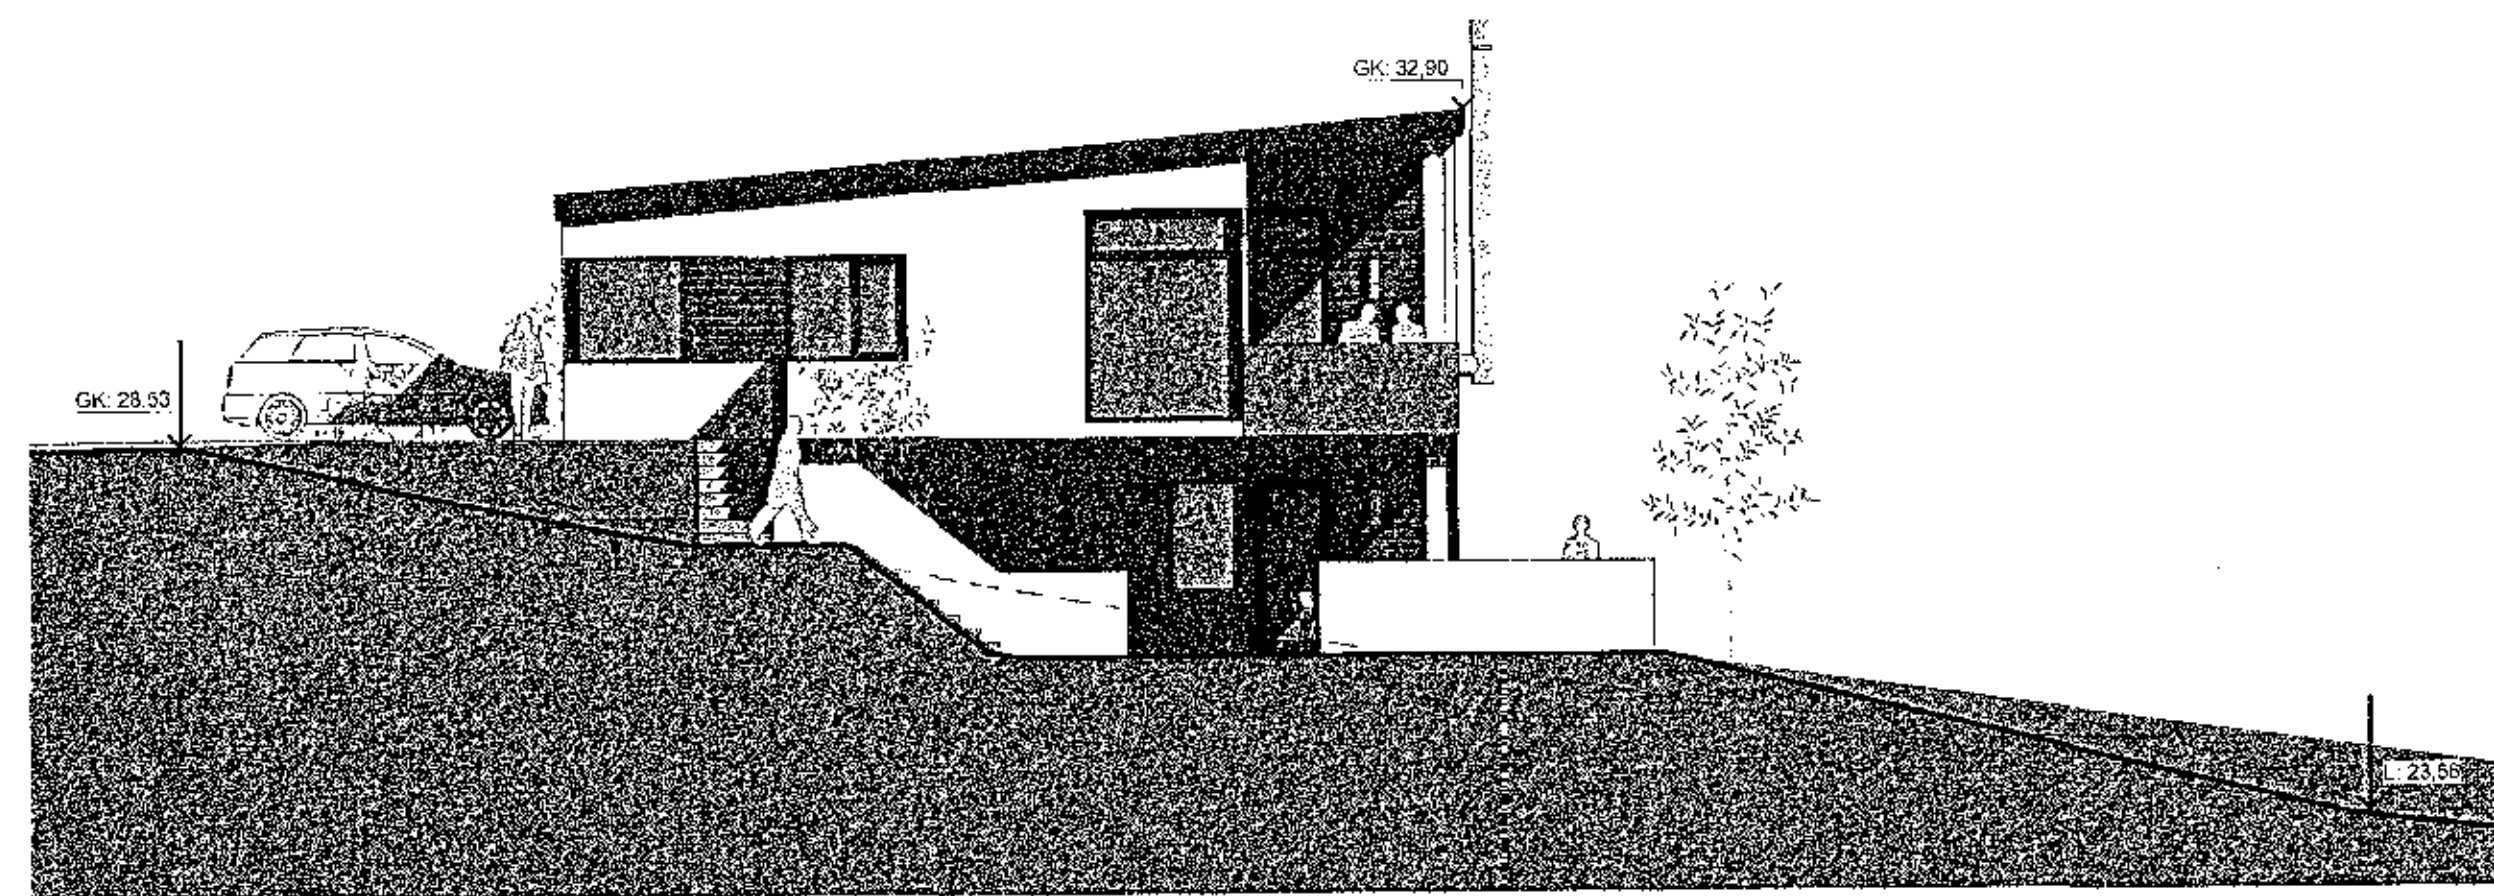

2 **Vestur**
1:100

skýringar.:

verkhelti.:
Hádegisskarð 29

verkhuti.:
Útlit

mkv.:	
dags.:	20.11.17
hannað.:	GG,BM
teiknað.:	GG,BM
blaðstærð.:	A2

dags. breytinga:

br. (a).:

br. (b).:

br. (c).:

br. (d).:

br. (e).:

br. (f).:

br. (g).:

fylgiskjöl.:

Guðmundur Gunnlaugsson, arkitekt FAÍ
kt: 190554-3419
Teiknistofan Archus sfl, Stórhöfða 17.
110 Reykjavík. s: 567 7735 gsm: 898 7894
gg@archus.is - www.archus.is

samþ.:

teikn. nr.:



A-05