
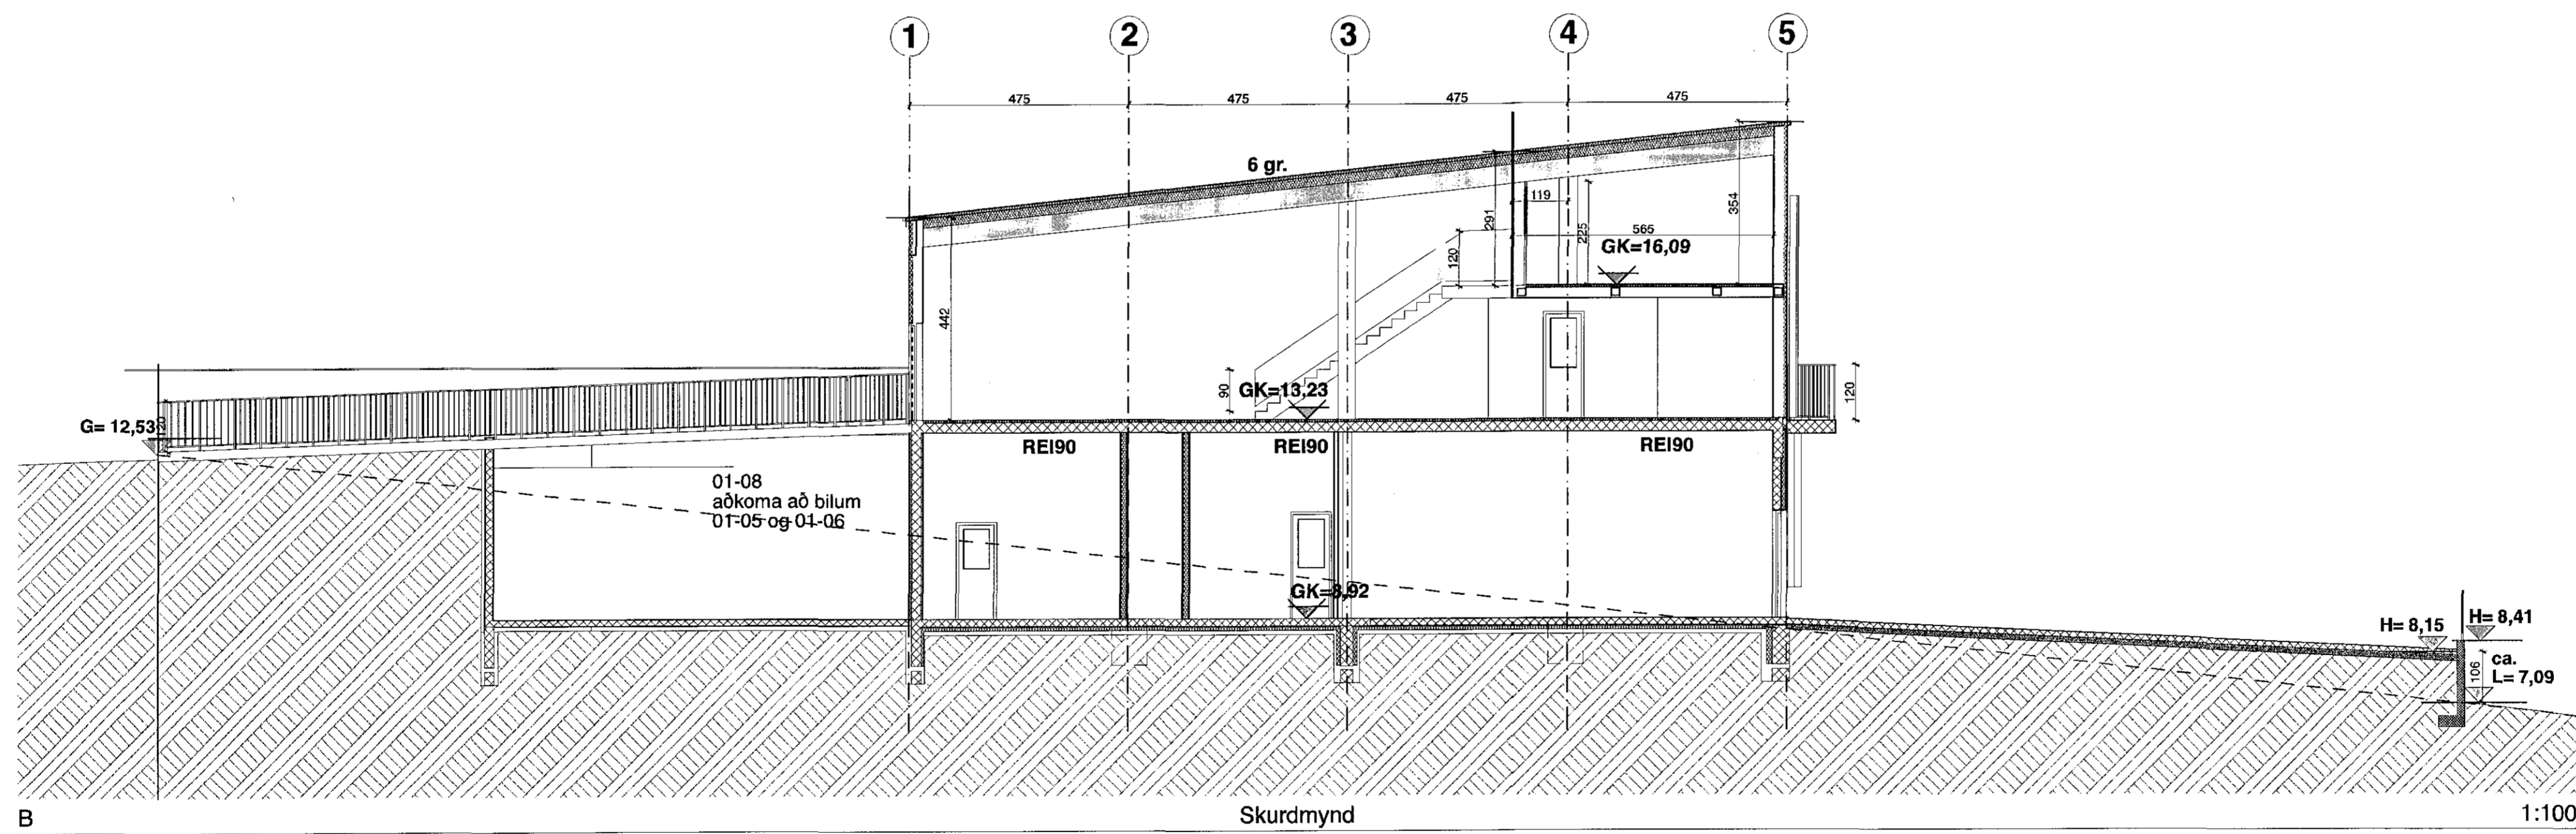


Samþykkt þann
9. jan. 2019
Byggingafulltrúiinn í Hafnarfirði

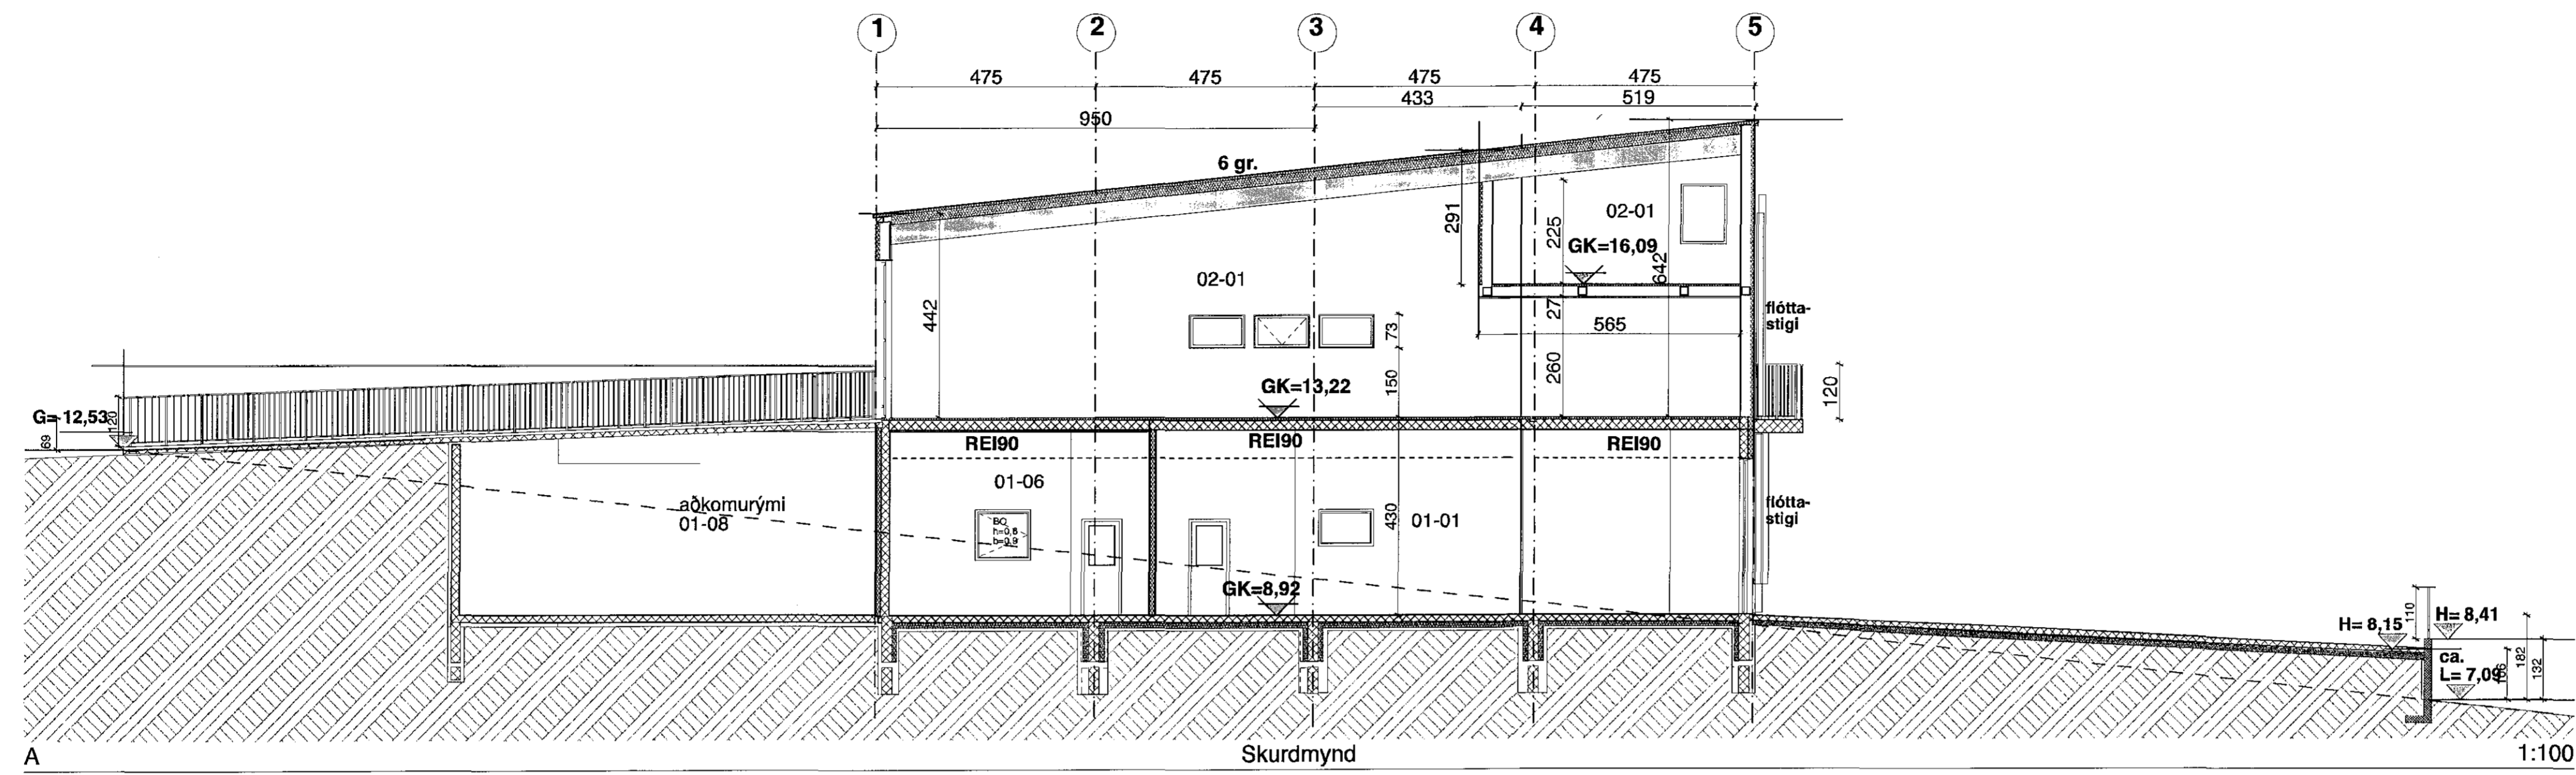

Breytt 7. Jan 2019:
Frekari frágangur teikninga.

Númer.	Dags.	Skýringar breytingar.	Br. af

TEIKNISTOFAN Verkefni HVALEYRARBRAUT 12
HAFNARFIRÐI
IÐNADARLAGER OG VERSLUNARIÐIS
Helli teikningar
SNÍÐ
KVARDI Útgáfa. nr 01

Kvardi.	1 : 100	Verk. nr.	2016/17-17
Dags.	12. ÁGÚST 2016	Dags br.	7. JAN. 2019
Hönnun.	3G	Teikn. nr.	A-3
Teikn.	3G.		

Teiknistofan Kvardi ehf. Hringbraut 17, 220 Hafnarfirði
kt. 700713-0400 s. 555-2020 gsm. 861-2628
póstf. kvardi@kvardi.is, www.kvardi.is
Gísli G. Gunnarsson bfl, kt. 020649-2409
Áritun hönnuðar. Dags. ártúnar.

